


SAMPLE RESIDENCE ONE


PROJECT
ADDRESS:

0000 Street
Sample City, CA 00000


DETAILS:

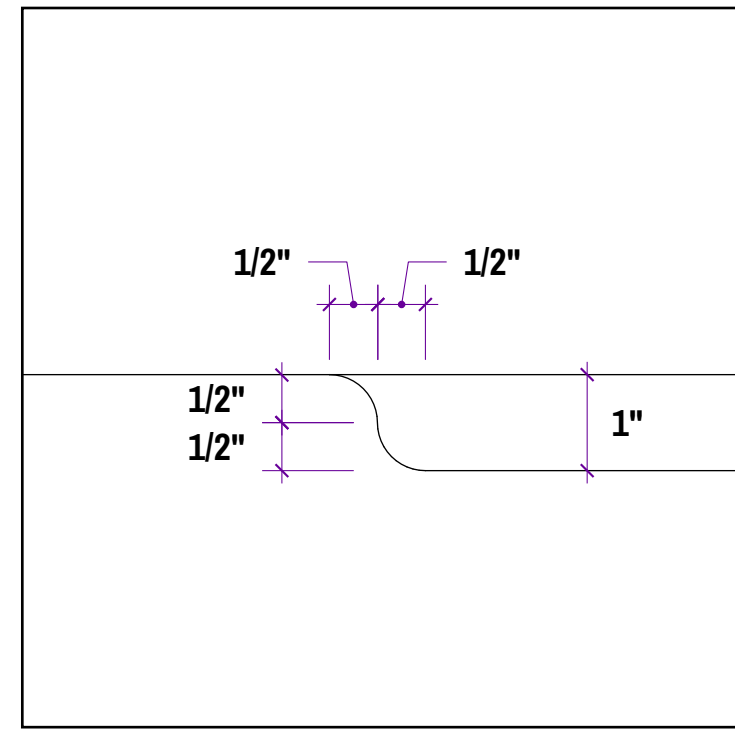

01 DETAIL - TYPICAL PULLOUT SCOOP
scale: 6"=1"

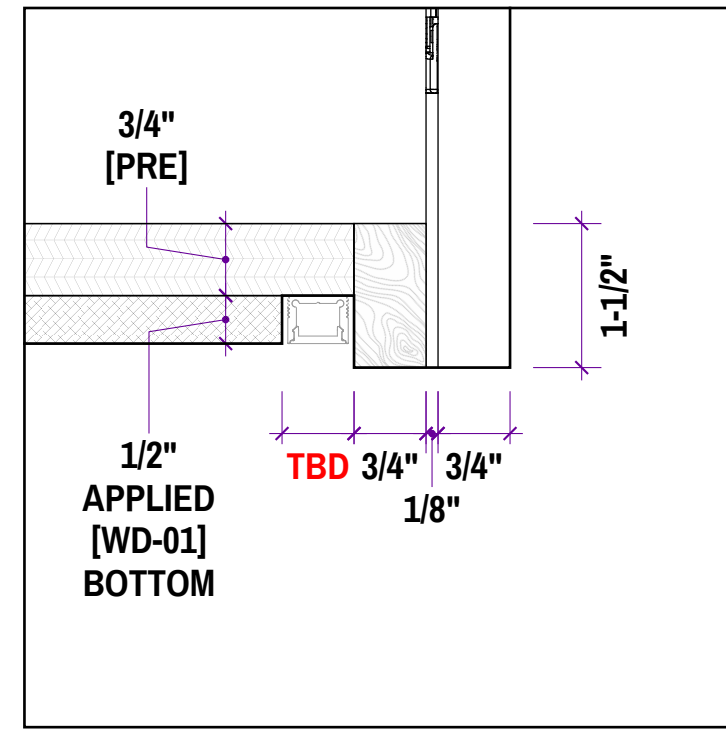

02 DETAIL - LED DOWNLIGHT
scale: 6"=1"

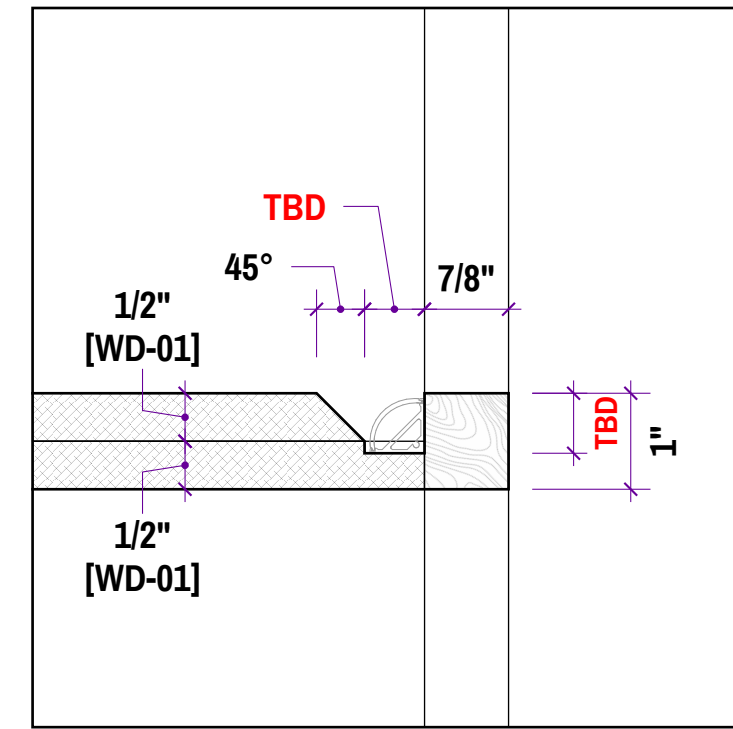


03 DETAIL - LED UPLIGHT
scale: 6"=1"



04 DETAIL - SCENE
scale: 6"=1"



05 DETAIL - SCENE
scale: 6"=1"

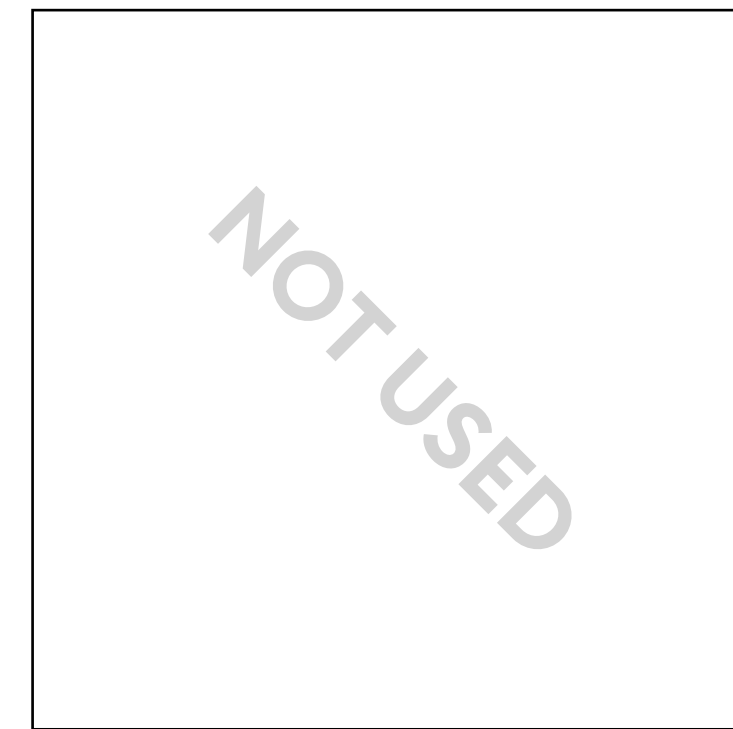


06 DETAIL - SCENE
scale: 6"=1"



07 DETAIL - SCENE
scale: 6"=1"



08 DETAIL - SCENE
scale: 6"=1"

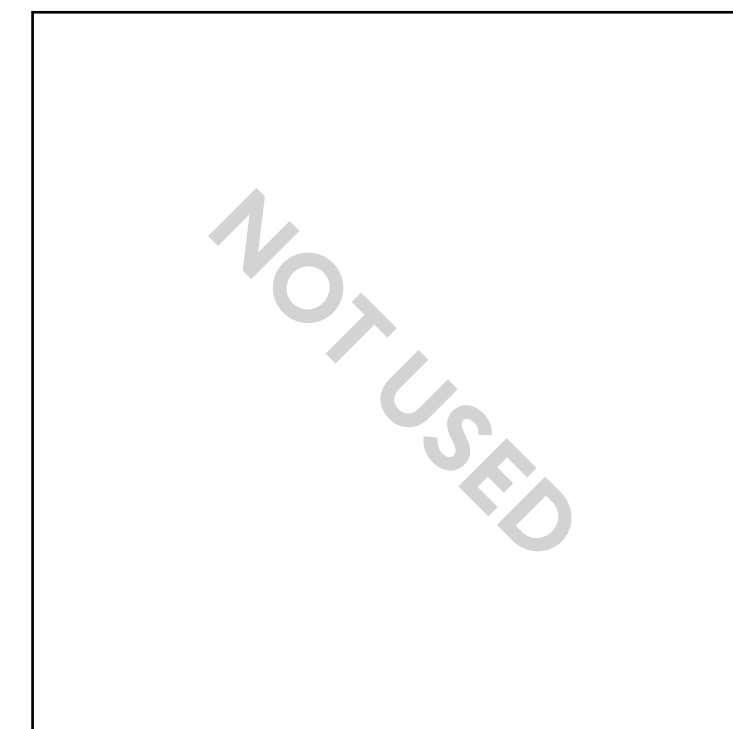

09 DETAIL - SCENE
scale: 6"=1"

FINISHES:

PENDING

[PRE]
SUBSTRATE: Domestic Maple Plywood
COLOR: Clear UV Coat
SHEEN: Factory Prefinished
CODE: N/A
SUBMITTAL: 00.00.0000
APPROVAL: 00.00.0000

NOT USED

[ST-01]
SUBSTRATE: Ceaserstone, 12mm
COLOR: "Whitenna"
SHEEN: N/A
CODE: #110
SUBMITTAL: NIC
APPROVAL: NIC

NOT USED

[WD-00]
SUBSTRATE:
COLOR:
SHEEN:
CODE:
SUBMITTAL:
APPROVAL:

PENDING

[WD-01]
SUBSTRATE: Rift White Oak, TBD
COLOR: TBD
SHEEN: 10"
CODE: N/A
SUBMITTAL: 00.00.0000
APPROVAL: 00.00.0000

NOT USED

[WD-00]
SUBSTRATE:
COLOR:
SHEEN:
CODE:
SUBMITTAL:
APPROVAL:


NOT USED

[WD-00]
SUBSTRATE:
COLOR:
SHEEN:
CODE:
SUBMITTAL:
APPROVAL:

SPECIFICATIONS:

Scope	Item Description	Manufacturer	Style/Model #	Color
	Approved			
	TBD			
	Pending Approval			
Kitchen				
	Cabinet Exteriors	N/A	Rift White Oak, Species TBD	[WD-01]
	Cabinet Interiors	N/A	Prefinished Domestic Maple	[PRE]
	Drawers	N/A	Solid Maple, Dovetailed	[PRE]
	Drawer Slides	Blum	Tandem 563 Series	N/A
	Hinges	Blum	110° Inserta, Soft Close	Nickel
	Flip Up Door Hardware	Blum	Aventos HK-S #20K2E00.N6	Gray
	Flip Up Door Hardware Plate	Blum	#175H3100	Nickel
	Shelf Pins	N/A	5mm, Spoon Style	Nickel
	Refrigerator	Miele	#K 2802 Vi	[WD-01]
	Freezer	Miele	#F 2412 Vi	[WD-01]
	Range	Miele	#HR 1954-3 LP DF	Stainless Steel
	Range Hood Insert	Miele	#DAR 1150	Stainless Steel
	Dishwasher	Miele	#G 7566 SCVi XXL AutoDos	[WD-01]
	Coffee Machine	Miele	#CVA 7845	Obsidian Black
	Sink	Franke	#PS2X110-33-WKC	Stainless Steel
	Faucet	Dorn Bracht	#33 860 875	Brushed Platinum
	Pot Filler	Dorn Bracht	#30 805 875	Brushed Platinum
	Trash Pullout	Hafele	#503.70.555	N/A
	Tambour Track	Richlieu // Rehau	#845300	Black
	Tambour Spiral Housing	Richlieu // Rehau	#4402590	Black
	Drywall Reglet @ Panel	Fry Reglet	#DRMZ-25-25	TBD
	TV	43" TV, Please Specify	22" x 38"	N/A
	TV Wall Mount	Please Specify	Please Specify	N/A
	Countertop	Ceaserstone	#110 "Whitenna" 12mm	[ST-01]
	Backsplash	Ceaserstone	#110 "Whitenna" 12mm	[ST-01]
	LED - Strip Lighting (Downlight)	Please Specify	Please Specify	N/A
	LED - Puck Downlight	Please Specify	Please Specify	N/A
Library				
	Cabinet Exteriors	N/A	Rift White Oak, Species TBD	[WD-01]
	Cabinet Interiors	N/A	Prefinished Domestic Maple	[PRE]
	Drawers	N/A	Solid Maple, Dovetailed	[PRE]
	Drawer Slides	Blum	Tandem 563 Series	N/A
	Hinges	Blum	110° Inserta, Soft Close	Nickel
	Shelf Pins	N/A	5mm, Spoon Style	Nickel
	Refrigerator	Miele	#K 31222 Ui	[WD-01]
	Sink	Franke	#PKX11013	Stainless Steel
	Faucet	Dorn Bracht	#33 805 875	Brushed Platinum
	Countertop	Ceaserstone	#110 "Whitenna" 12mm	[ST-01]
	Backsplash	Please Specify	Please Specify	Please Specify
	LED - Strip Lighting (Uplight)	Please Specify	Please Specify	N/A
	LED - Strip Lighting (Downlight)	Please Specify	Please Specify	N/A
	LED - Puck Downlight	Please Specify	Please Specify	N/A

SITE LOCATION:

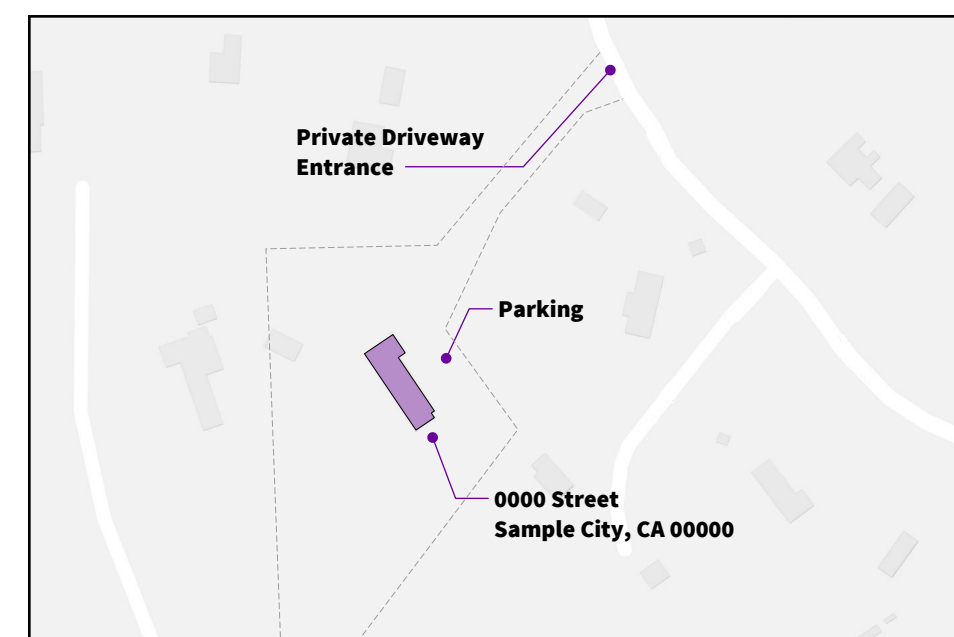

- The work of all other trades and assurance that the hold-to/guaranteed dimensions remain enforced is that of the general contractor, not of the manufacturer/supplier and/or installer. The general contractor is responsible for communication of design and field changes to all parties so that, if dimensions are changed, each subcontractor can be held responsible for their work
- Shop drawings shall be submitted for review and approval to the general contractor prior to being forwarded to the design professional
- The design professional is responsible for compliance with building codes and local regulation, not the manufacturer/supplier and/or installer
- It is the responsibility of the design professional or general contractor to communicate design and field changes to all parties
- The design professional shall provide a sample of the desired finish, IWS shall return an 8" x 8" match for approval by the design professional and/or client
- Responsibility for dimensional change in wood products resulting from improper design rests with the design professional
- Responsibility for dimensional change in wood products resulting from improper relative humidity exposure during site storage and installation rests with the general contractor
- Responsibility for dimensional change in wood products resulting from humidity extremes after occupancy rests with the owner
- Appliances, mechanical, electrical, plumbing, and other non-cabinet items may be shown for display/coordination purposes only. It is the responsibility of the general contractor ensure proper placement and installation per manufacturer and/or code guidelines
- Any and all in wall blocking shown is the responsibility of the general contractor
- Product shall be installed plumb and level within 3.2 mm [.125"] in 2438 mm [96"]
- Wood is a natural material, every piece will have a unique appearance, often with naturally-occurring variations in color, texture and grain pattern. Our samples give an example of the product's appearance but they may not be representative of the full range of color, texture and grain variations which can occur in the product itself.
- Unless otherwise indicated within this standard, Product shall be installed free of open-joints, visible machine marks, cross sanding, tear-outs, nicks, chips, scratches, and/or natural defects
- Product shall be free of residual marks, including adhesive and filler residue on exposed or semi-exposed faces
- It is the responsibility of the general contractor to adequately protect cabinets after installation is completed
- A working three dimensional model may be provided to illustrate design intent and or coordination. This model is intended as a reference only and shall not be used for construction

SAMPLE RES. ONE



0000 Street, Sample City, CA 00000
000.000.0000

REV	DESCRIPTION
00.00.0000	DESCRIPTION
00.00.0000	DESCRIPTION
00.00.0000	DESCRIPTION
00.00.0000	DESCRIPTION
00.00.0000	APPROVAL
00.00.0000	FABRICATION SET


REV: A
DATE: 06.04.2024
WP: 00.00.0000

PROJECT: Sample Res. 1
JOB NO: 0001

ADDRESS:
0000 Street
Sample City, CA 00000

Details

A-01

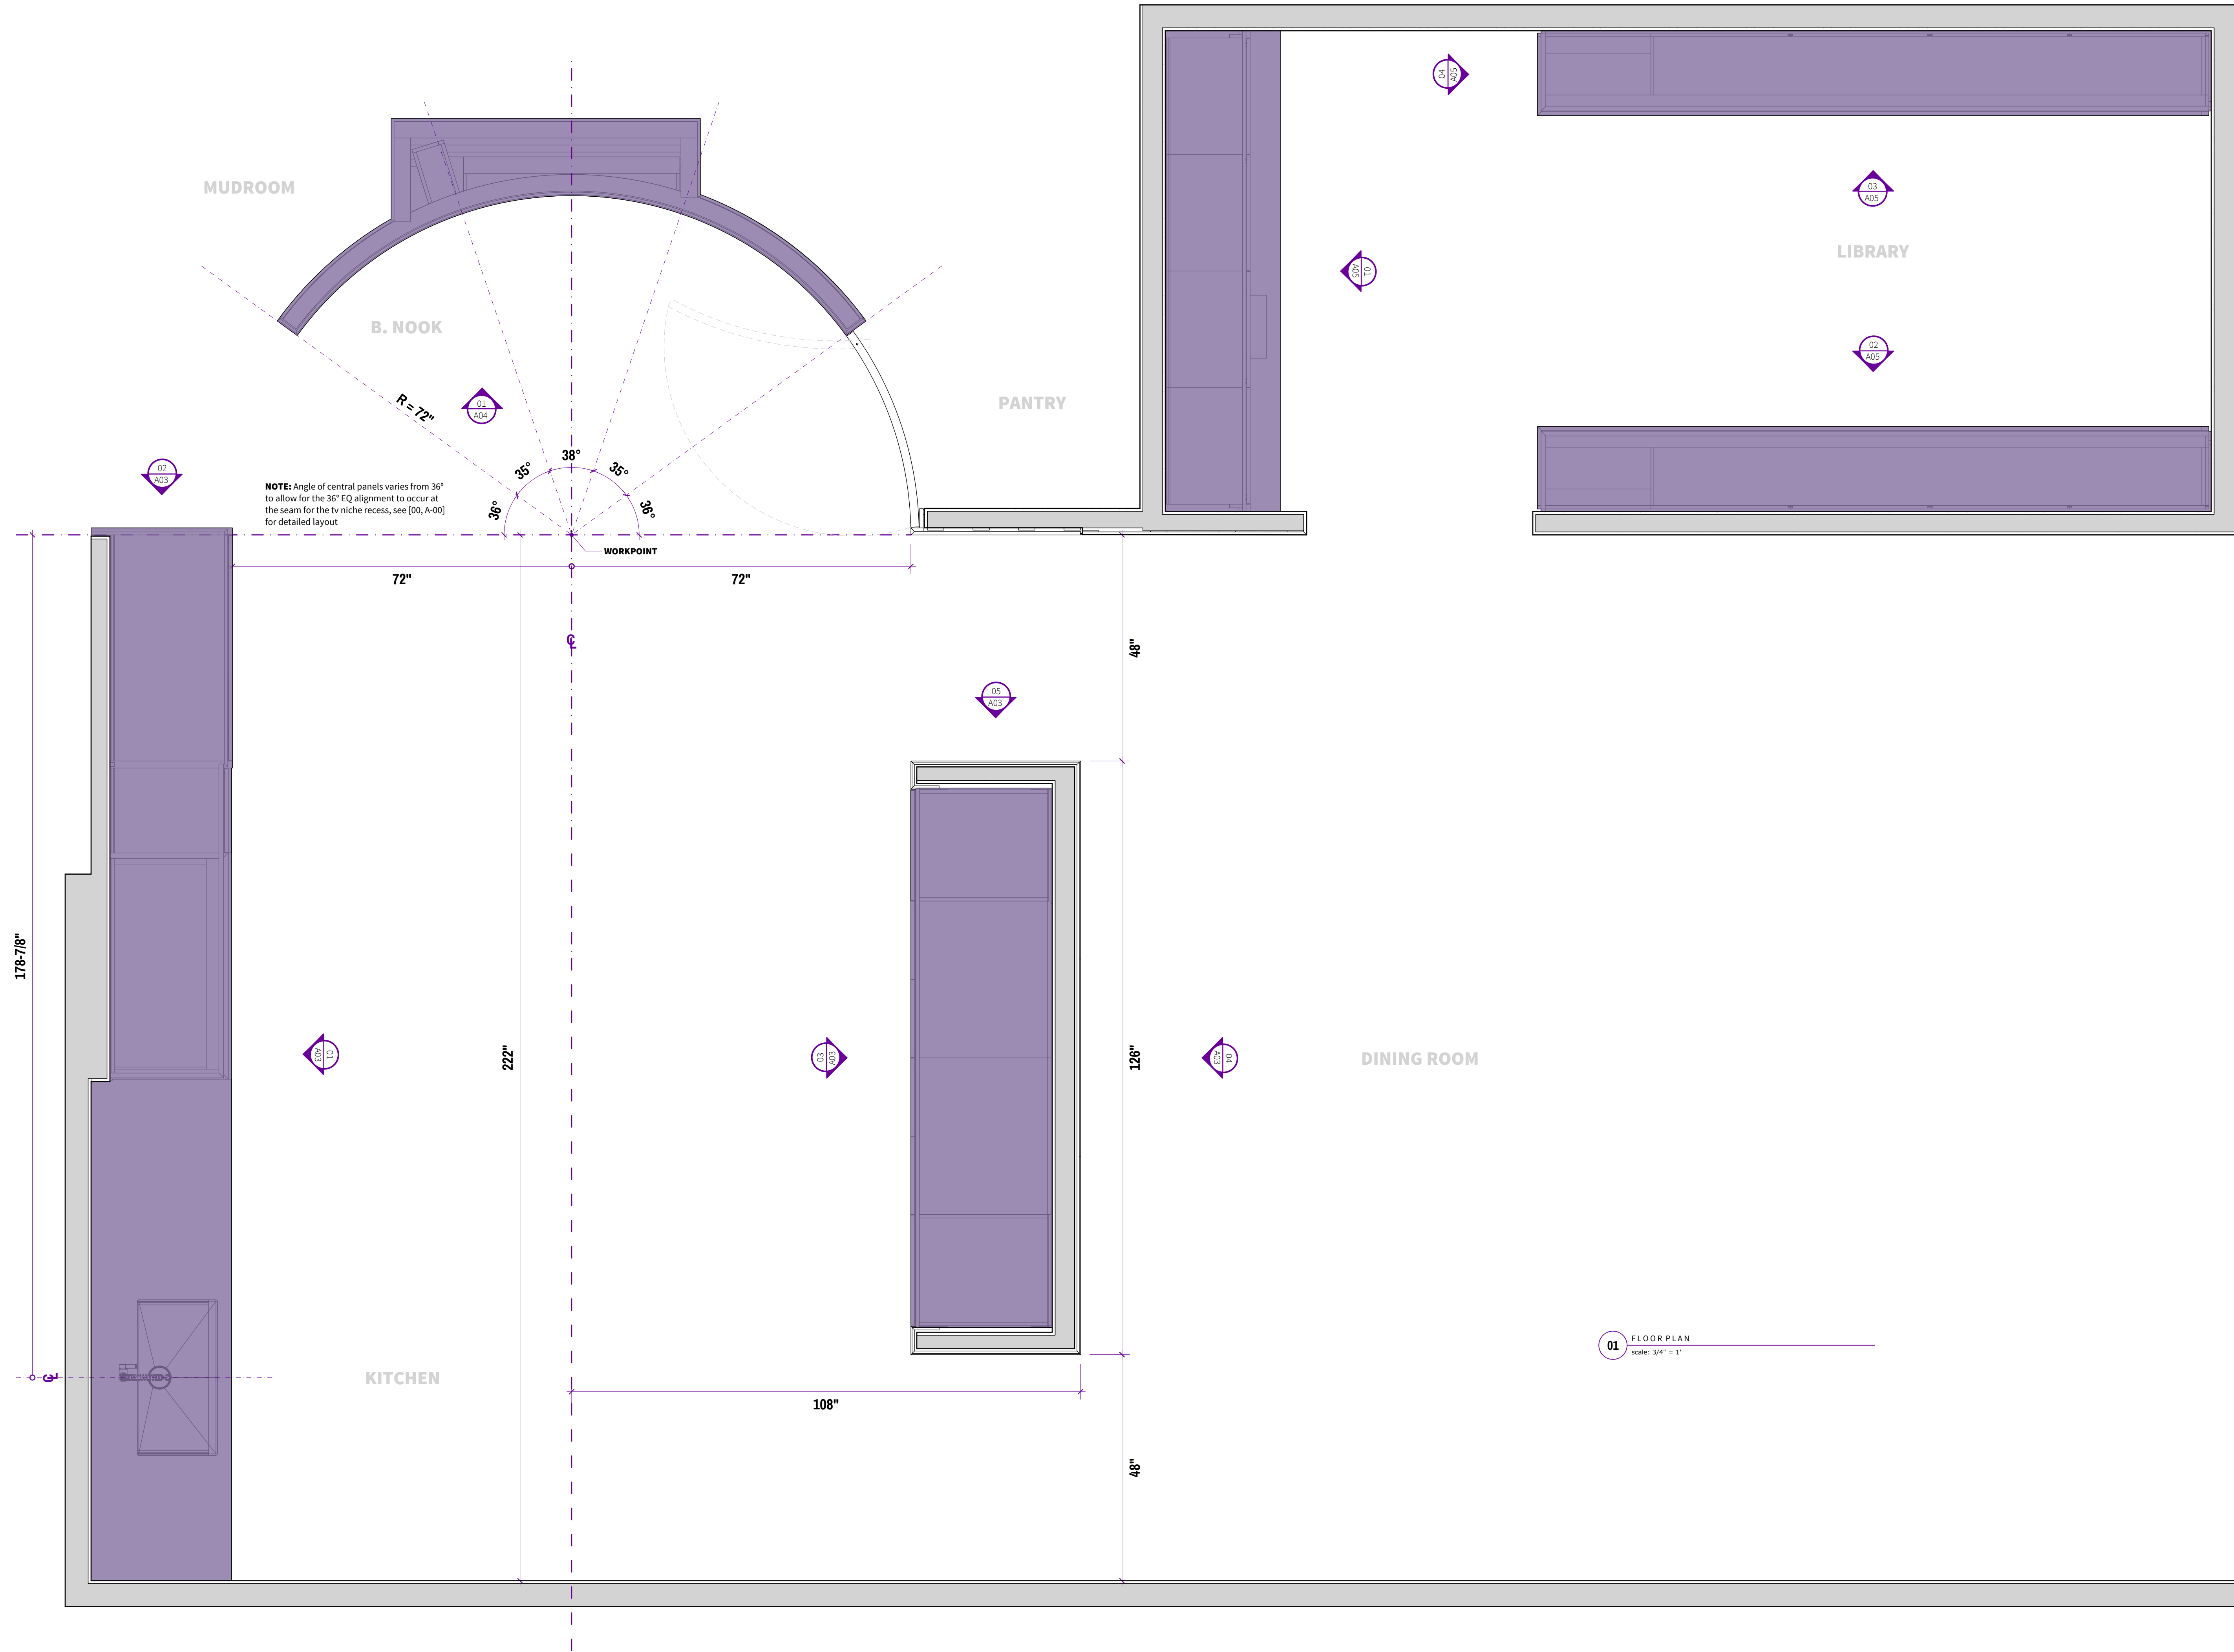

SAMPLE RES. ONE



0000 Street, Sample City, CA 00000
000.000.0000

△	00.00.0000 / DESCRIPTION
△	00.00.0000 / DESCRIPTION
△	00.00.0000 / DESCRIPTION
△	00.00.0000 / DESCRIPTION
△	00.00.0000 / DESCRIPTION
△	00.00.0000 / APPROVAL
△	00.00.0000 / FABRICATION SET


REV: A	DATE: 06.04.2024
VP: 00.00.0000	

PROJECT: Sample Res. 1
JOB NO.: 0001


ADDRESS:
0000 Street
Sample City, CA 00000

Floor Plan


A-02

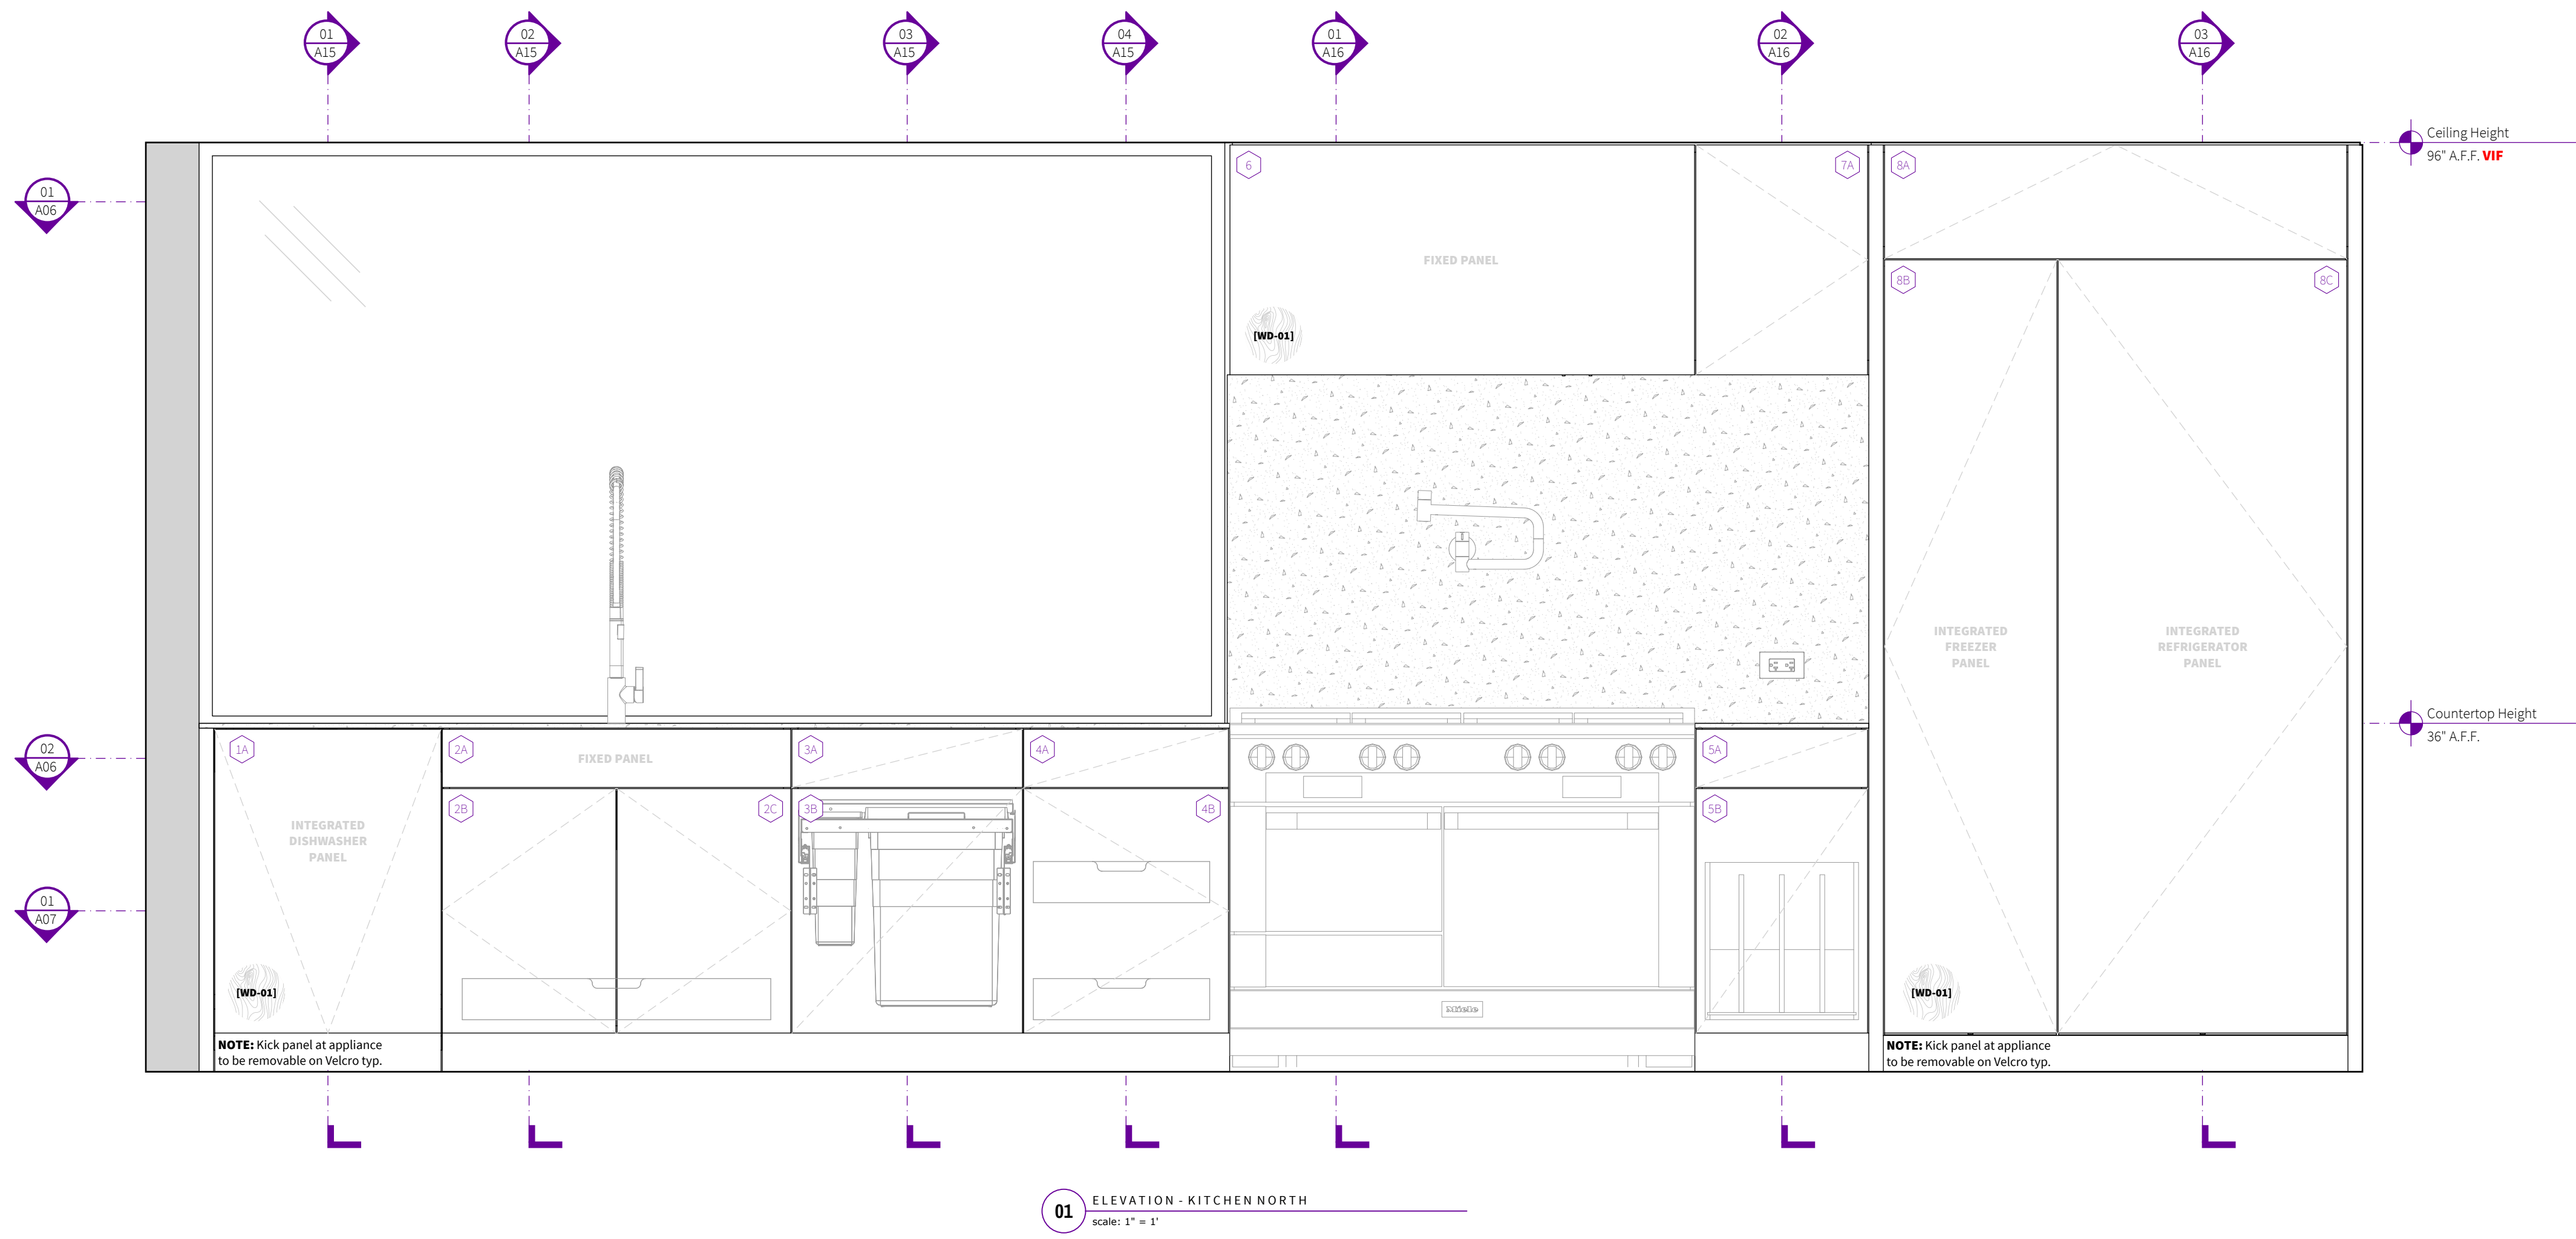


01 ELEVATION - KITCHEN NORTH
scale: 1" = 1'

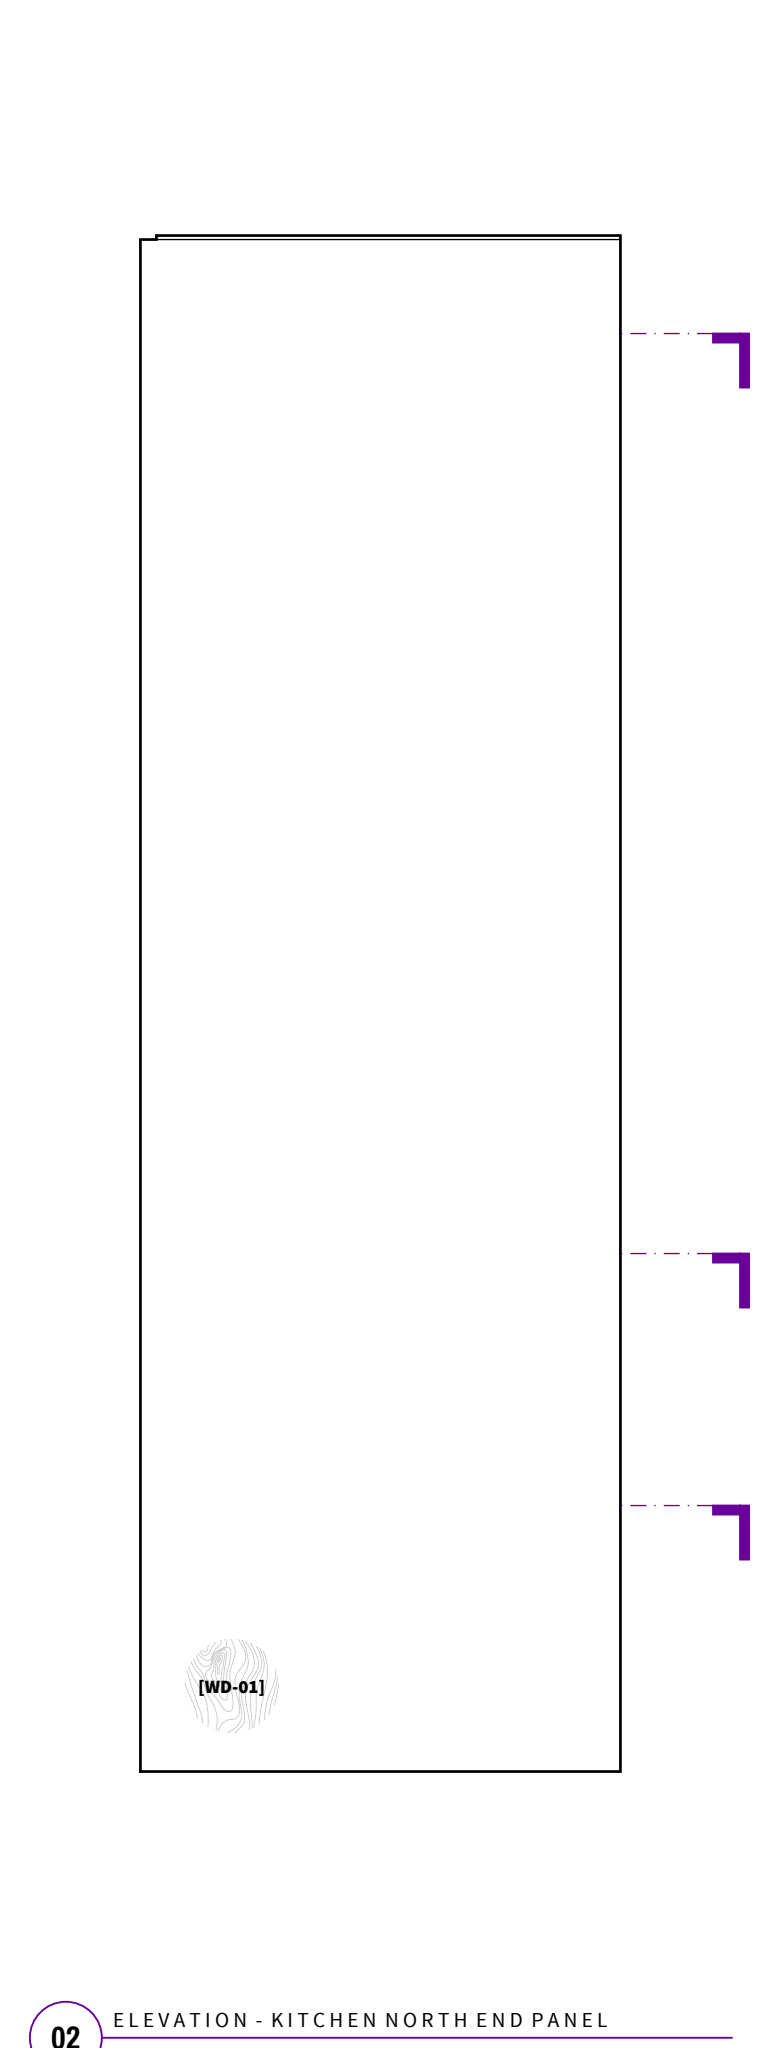


02 ELEVATION - KITCHEN NORTH END PANEL
scale: 1" = 1'

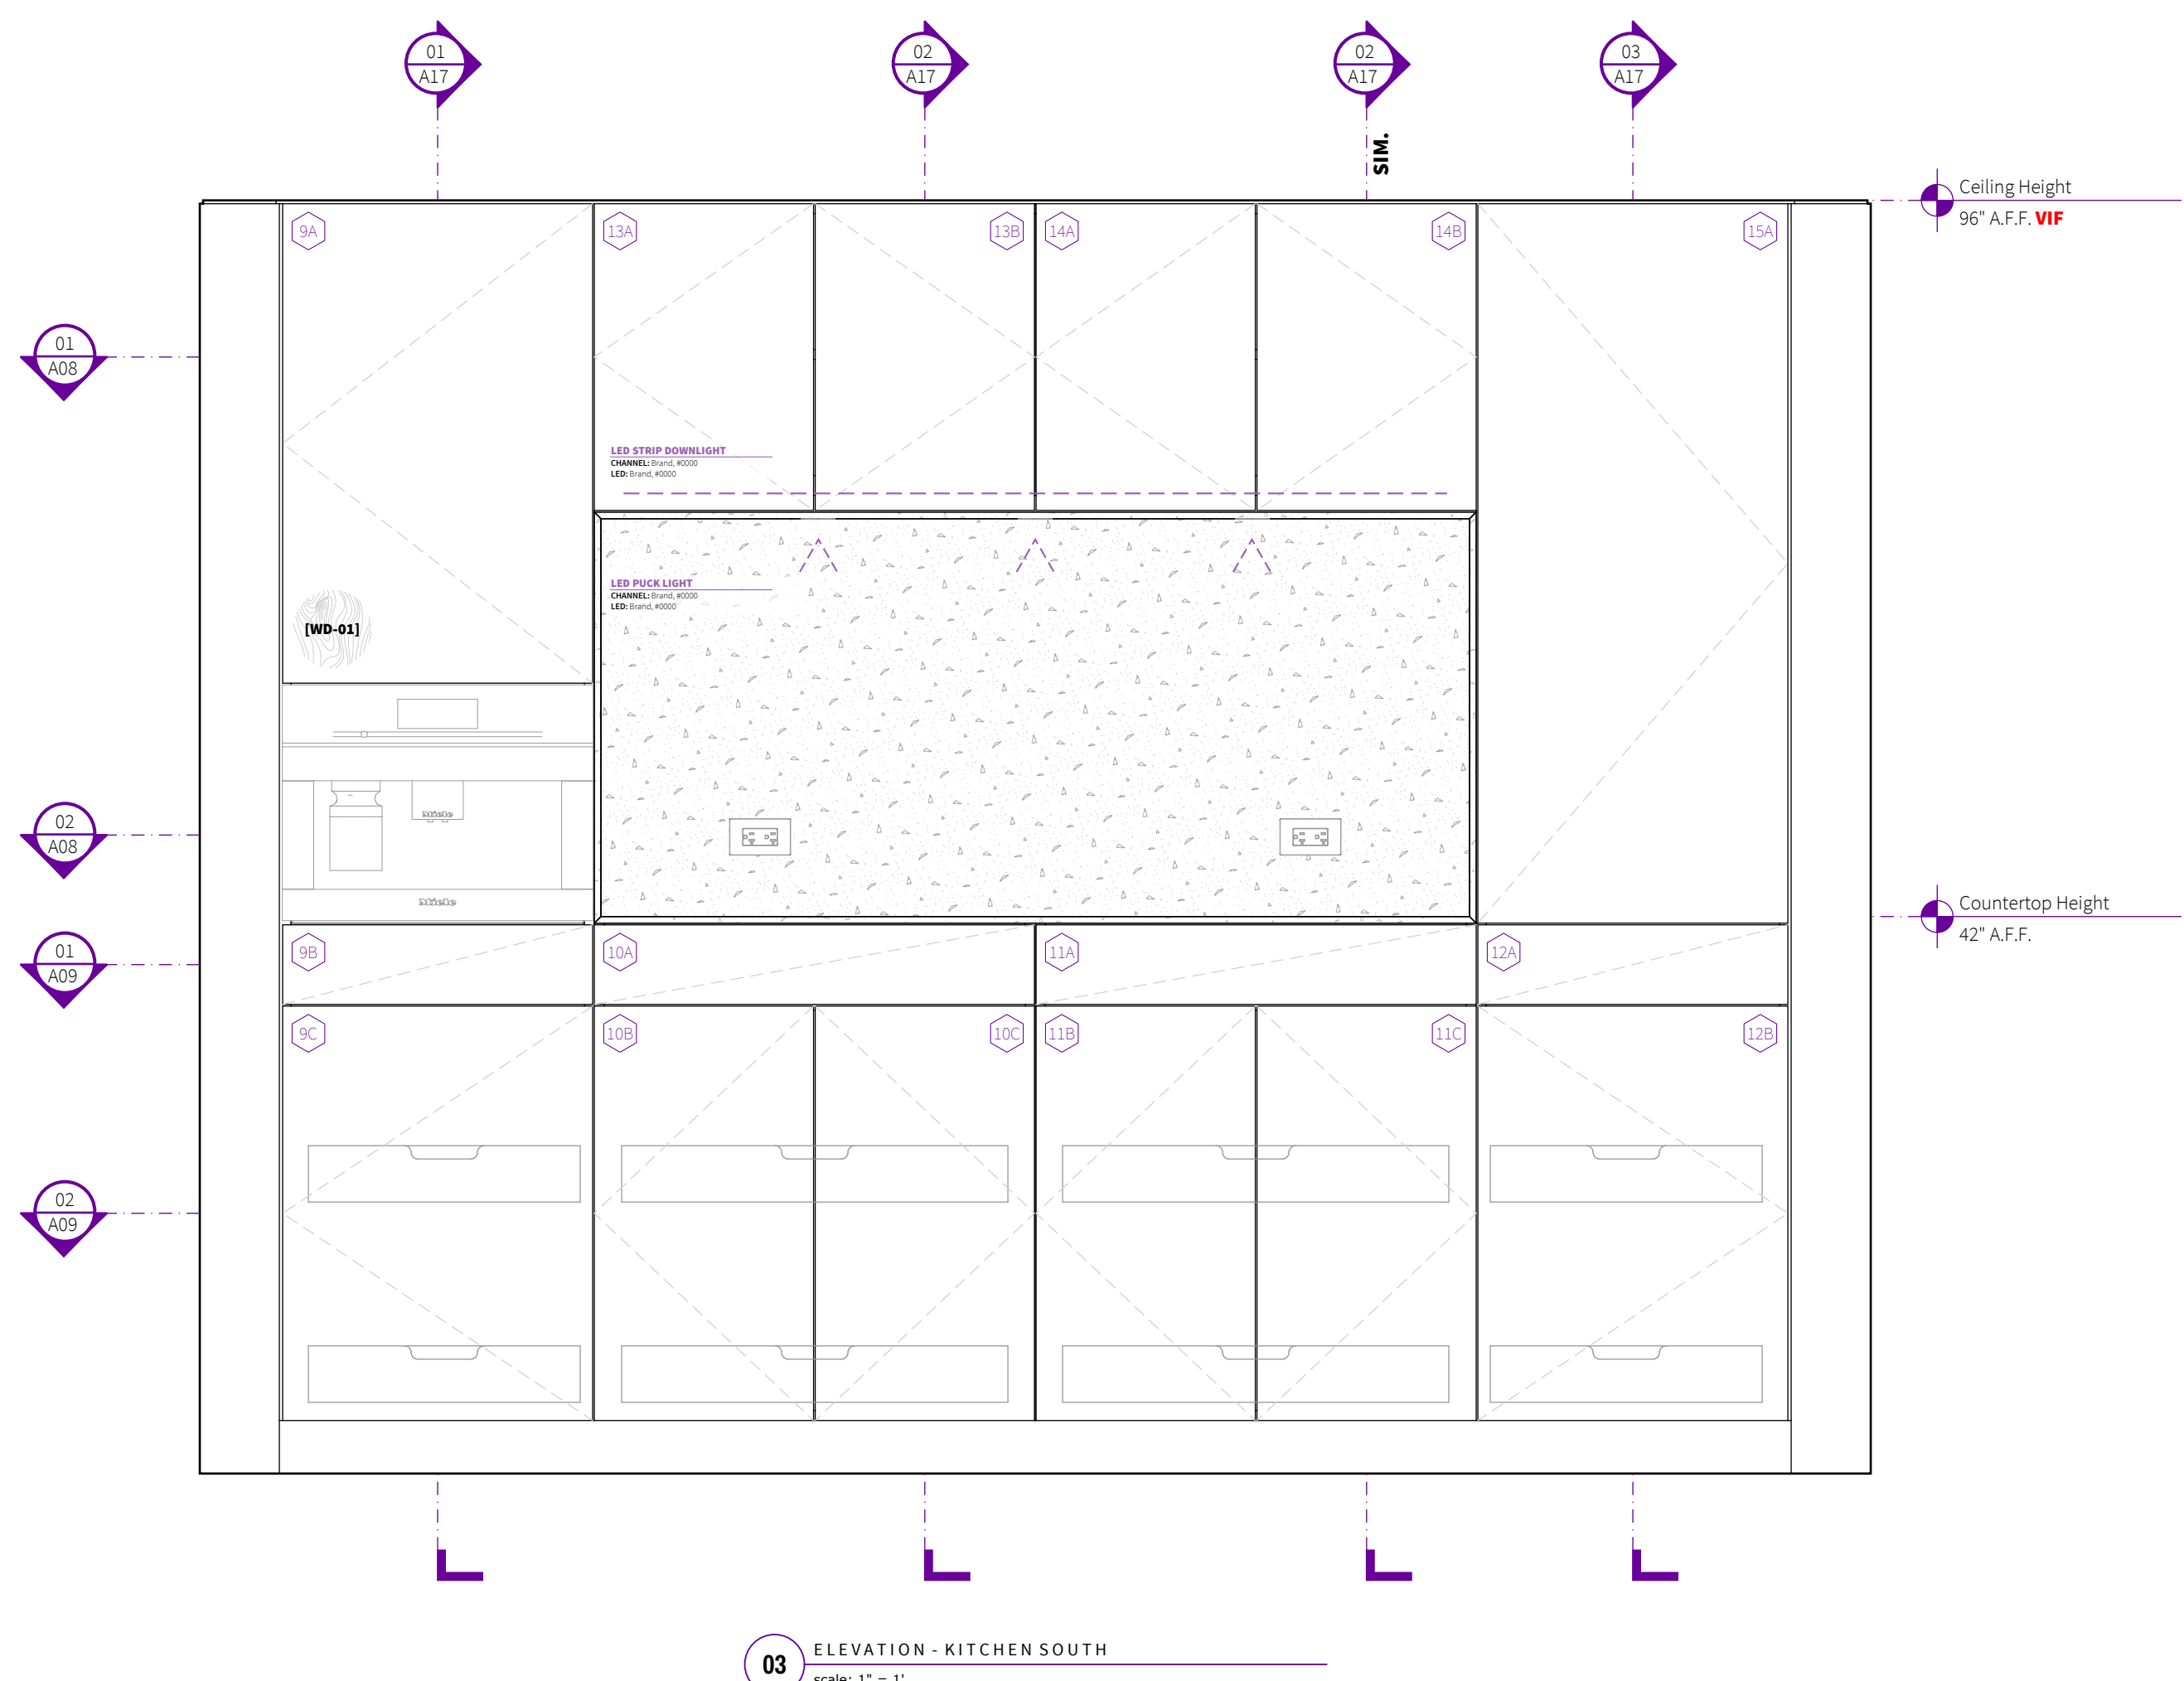

03 ELEVATION - KITCHEN SOUTH
scale: 1" = 1'

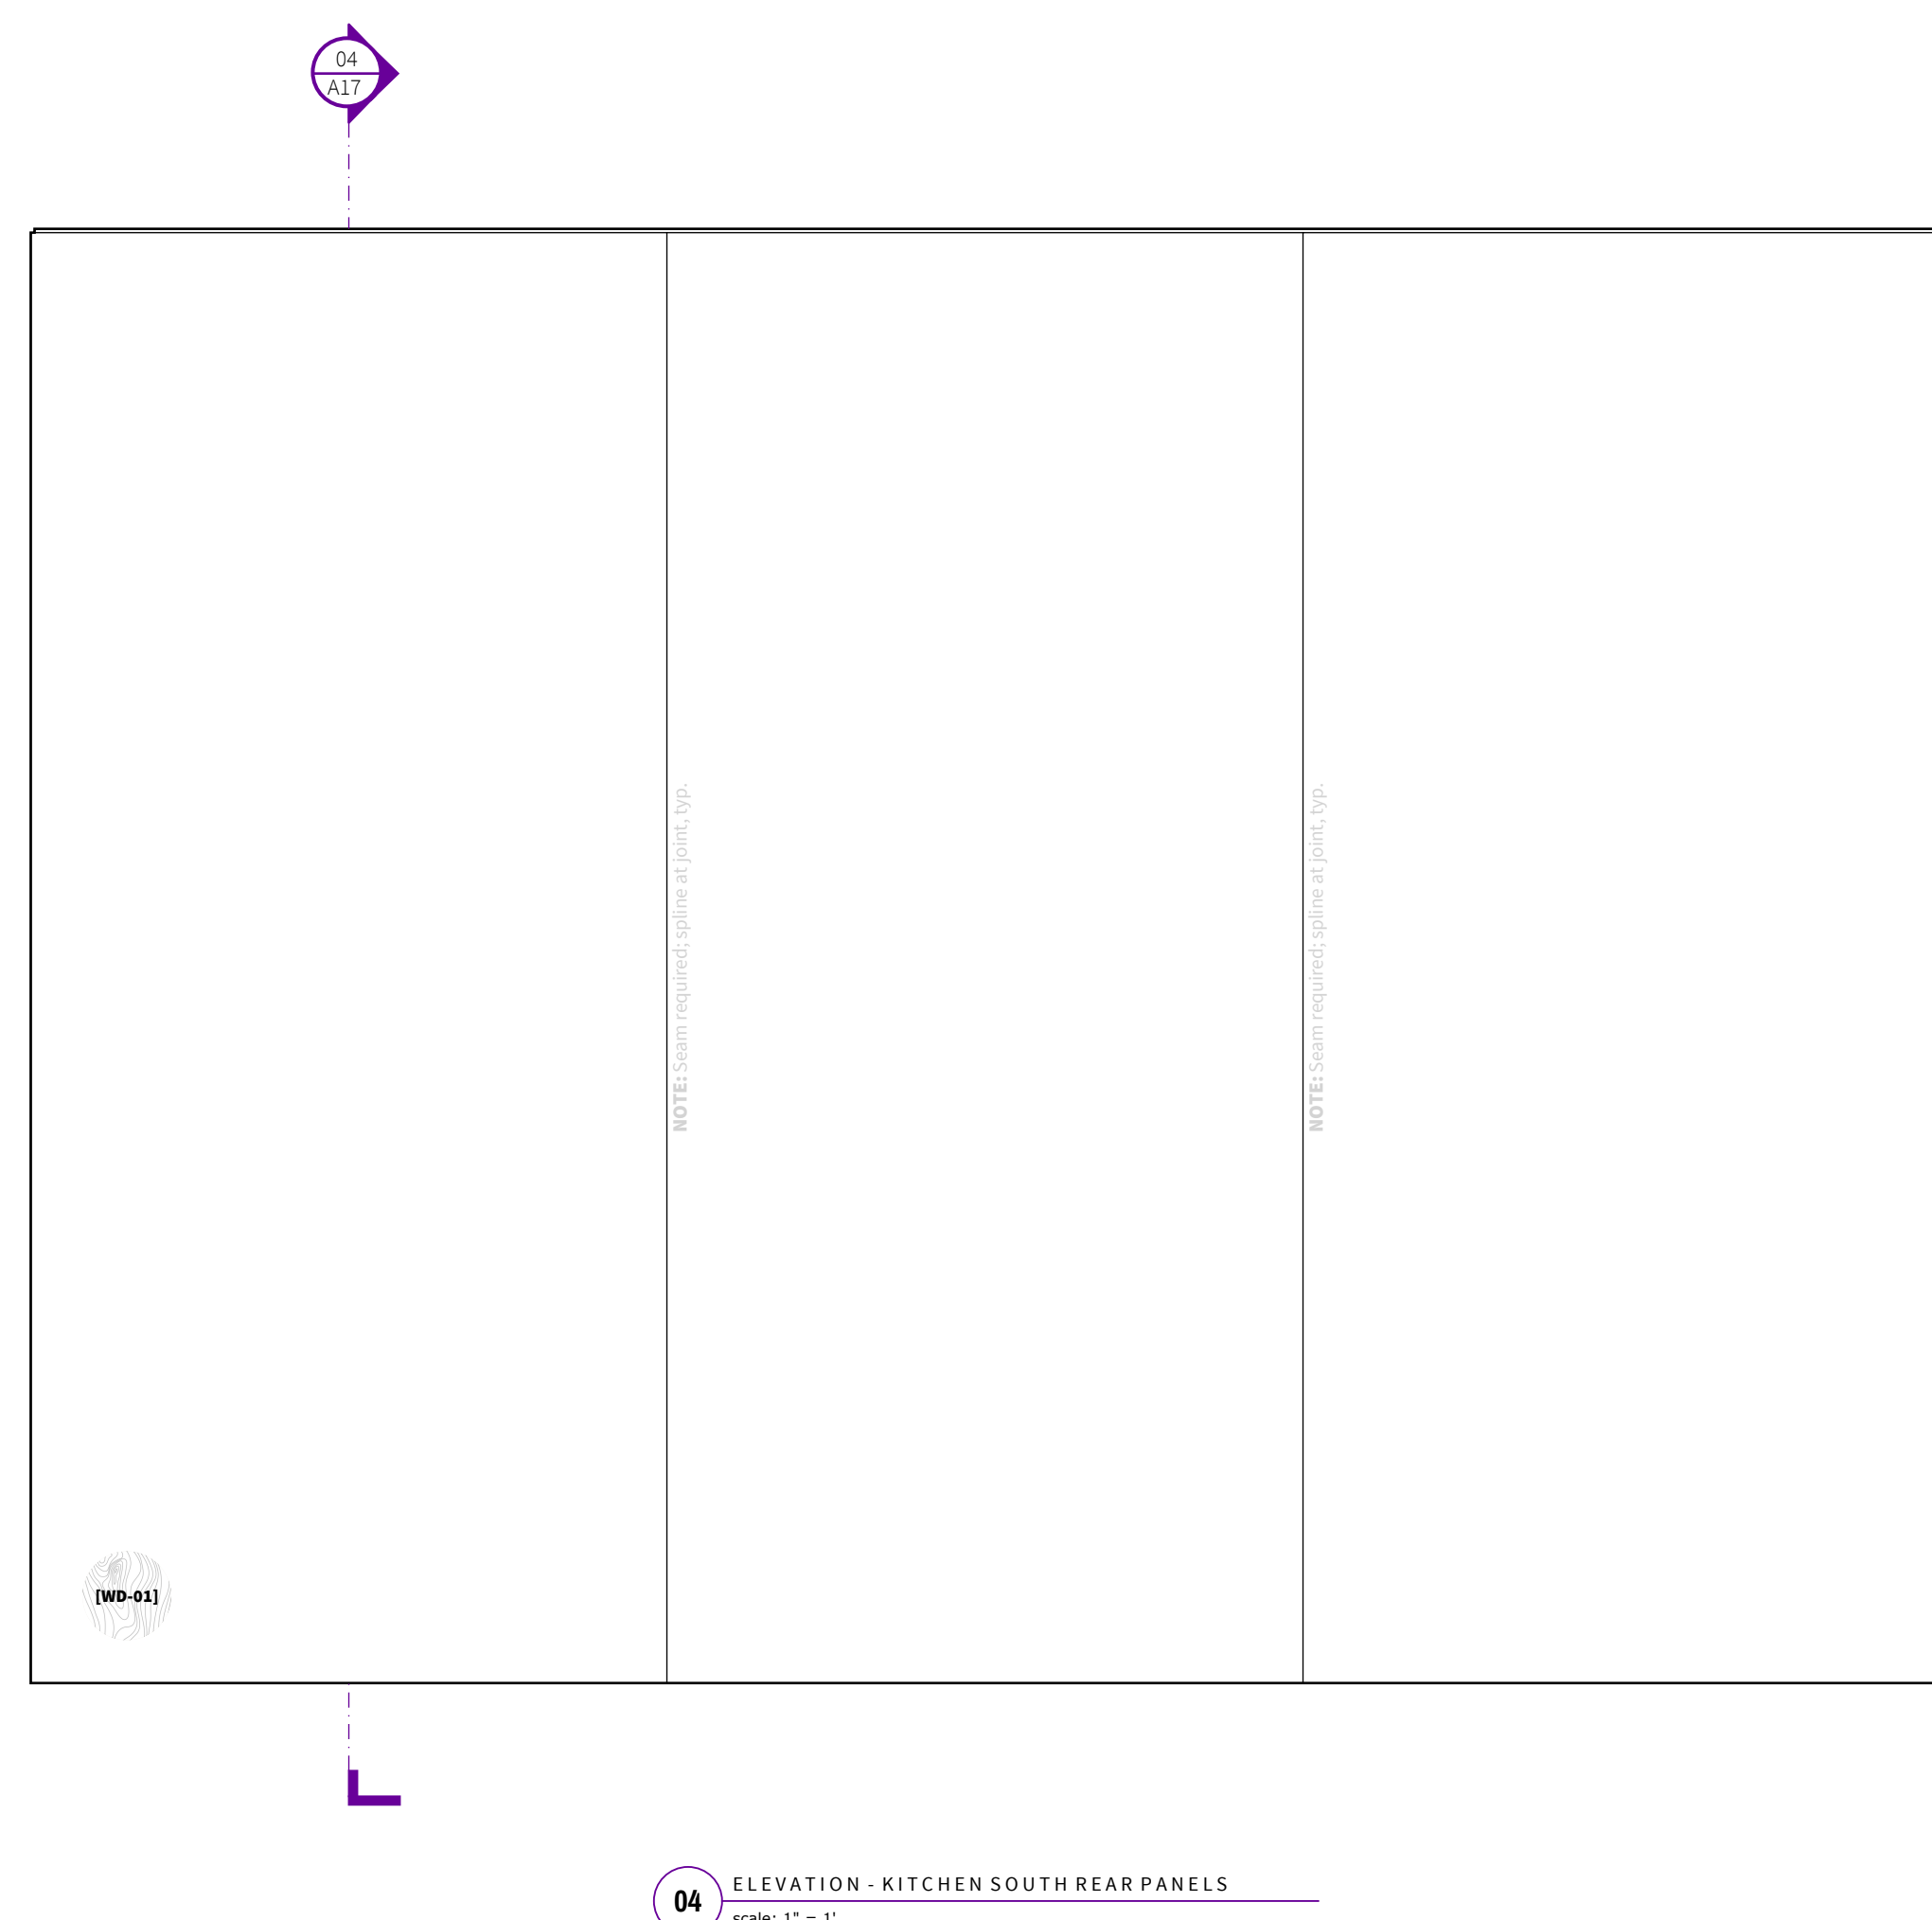

04 ELEVATION - KITCHEN SOUTH REAR PANELS
scale: 1" = 1'

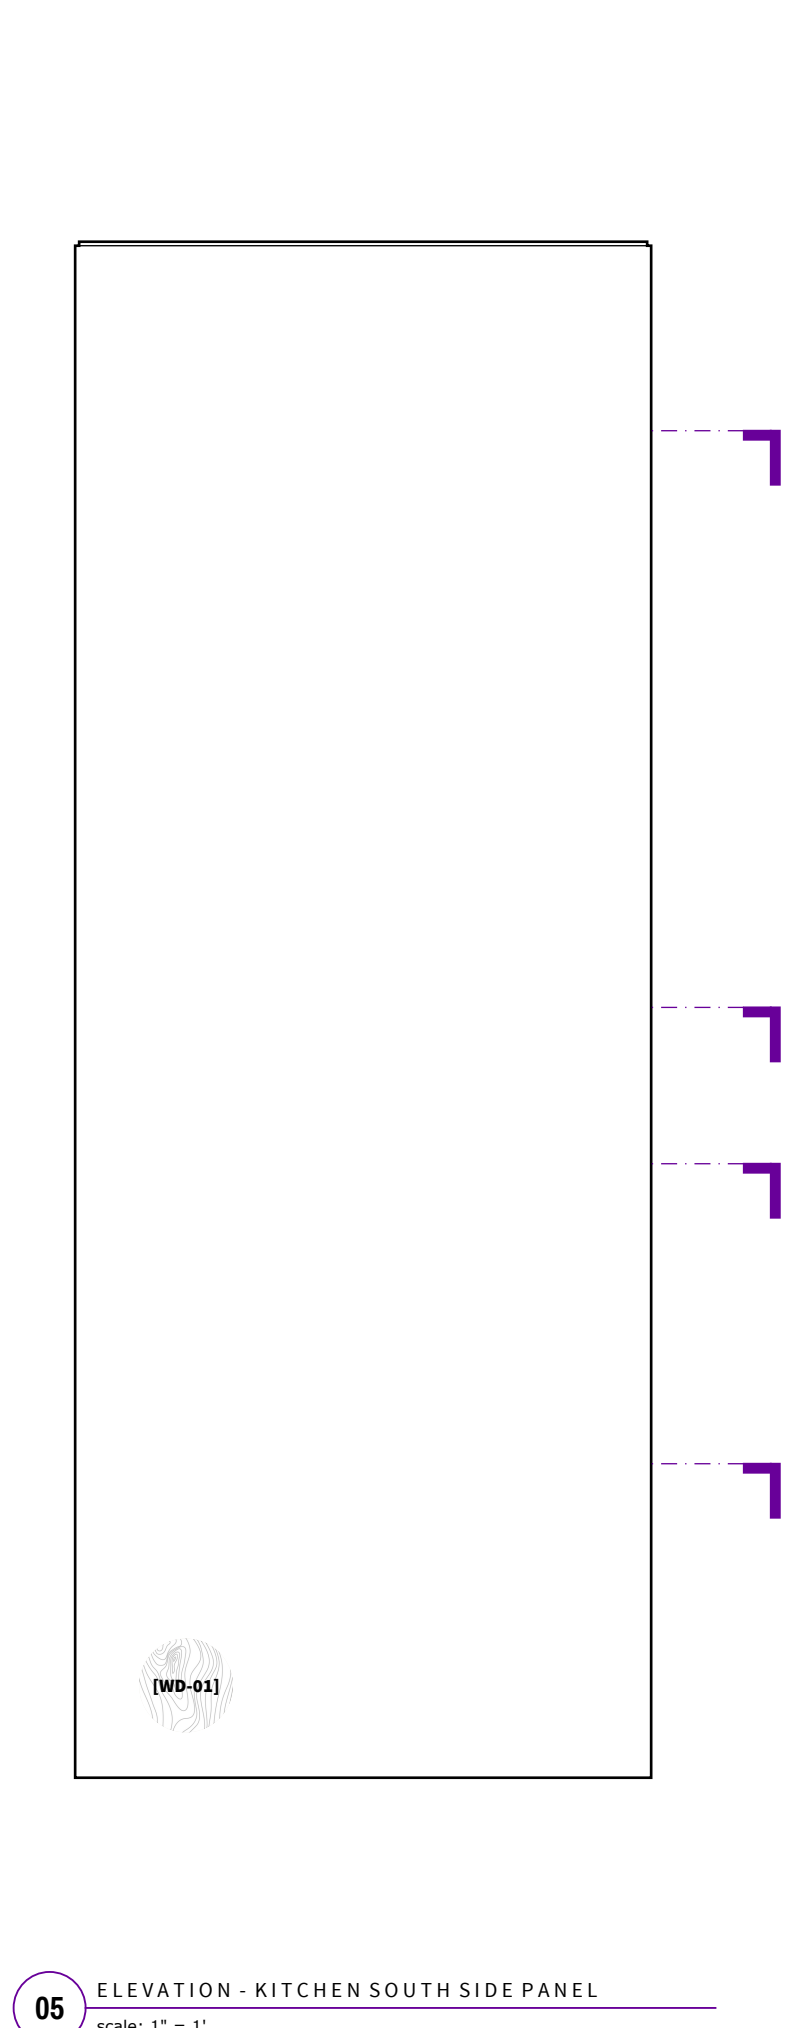

05 ELEVATION - KITCHEN SOUTH SIDE PANEL
scale: 1" = 1'

SAMPLE RES. ONE



0000 Street, Sample City, CA 00000
000.000.0000


00.00.0000	DESCRIPTION
00.00.0000	DESCRIPTION
00.00.0000	DESCRIPTION
00.00.0000	DESCRIPTION
00.00.0000	DESCRIPTION
00.00.0000	APPROVAL
00.00.0000	FABRICATION SET

REV:	A
DATE:	06.04.2024
WF:	00.00.0000


PROJECT: Sample Res. 1 JOB NO: 0001

ADDRESS:
0000 Street
Sample City, CA 00000

Kitchen - North // South

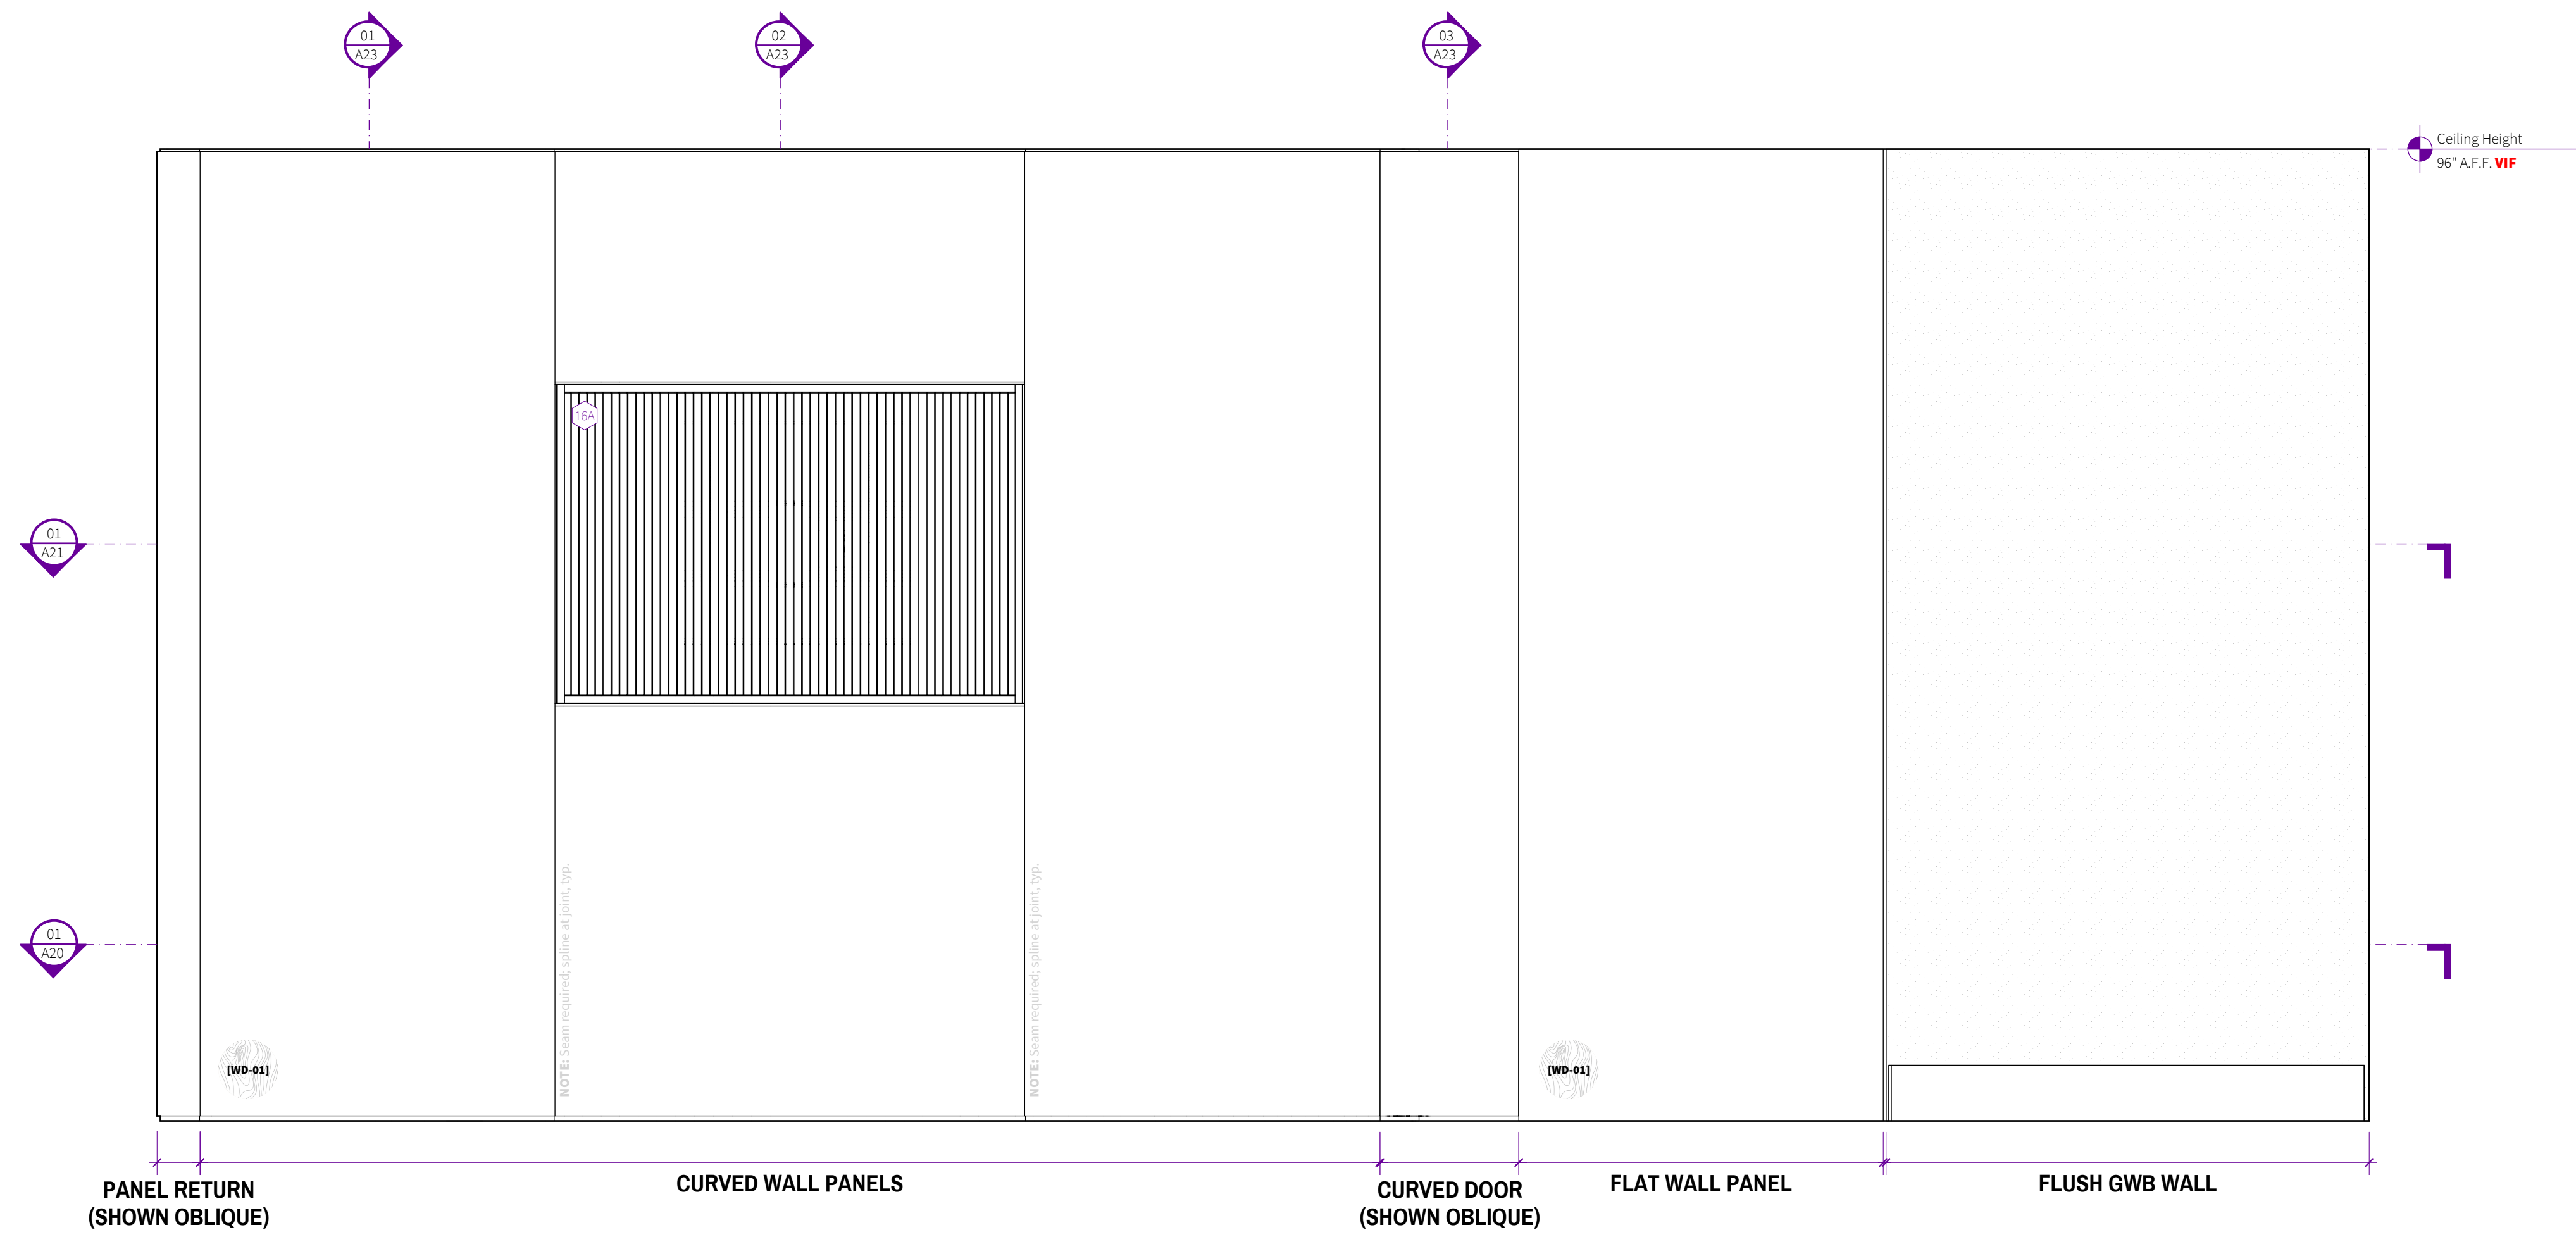

01 ELEVATION - KITCHEN EAST W/ TAMBOUR
scale: 1" = 1'

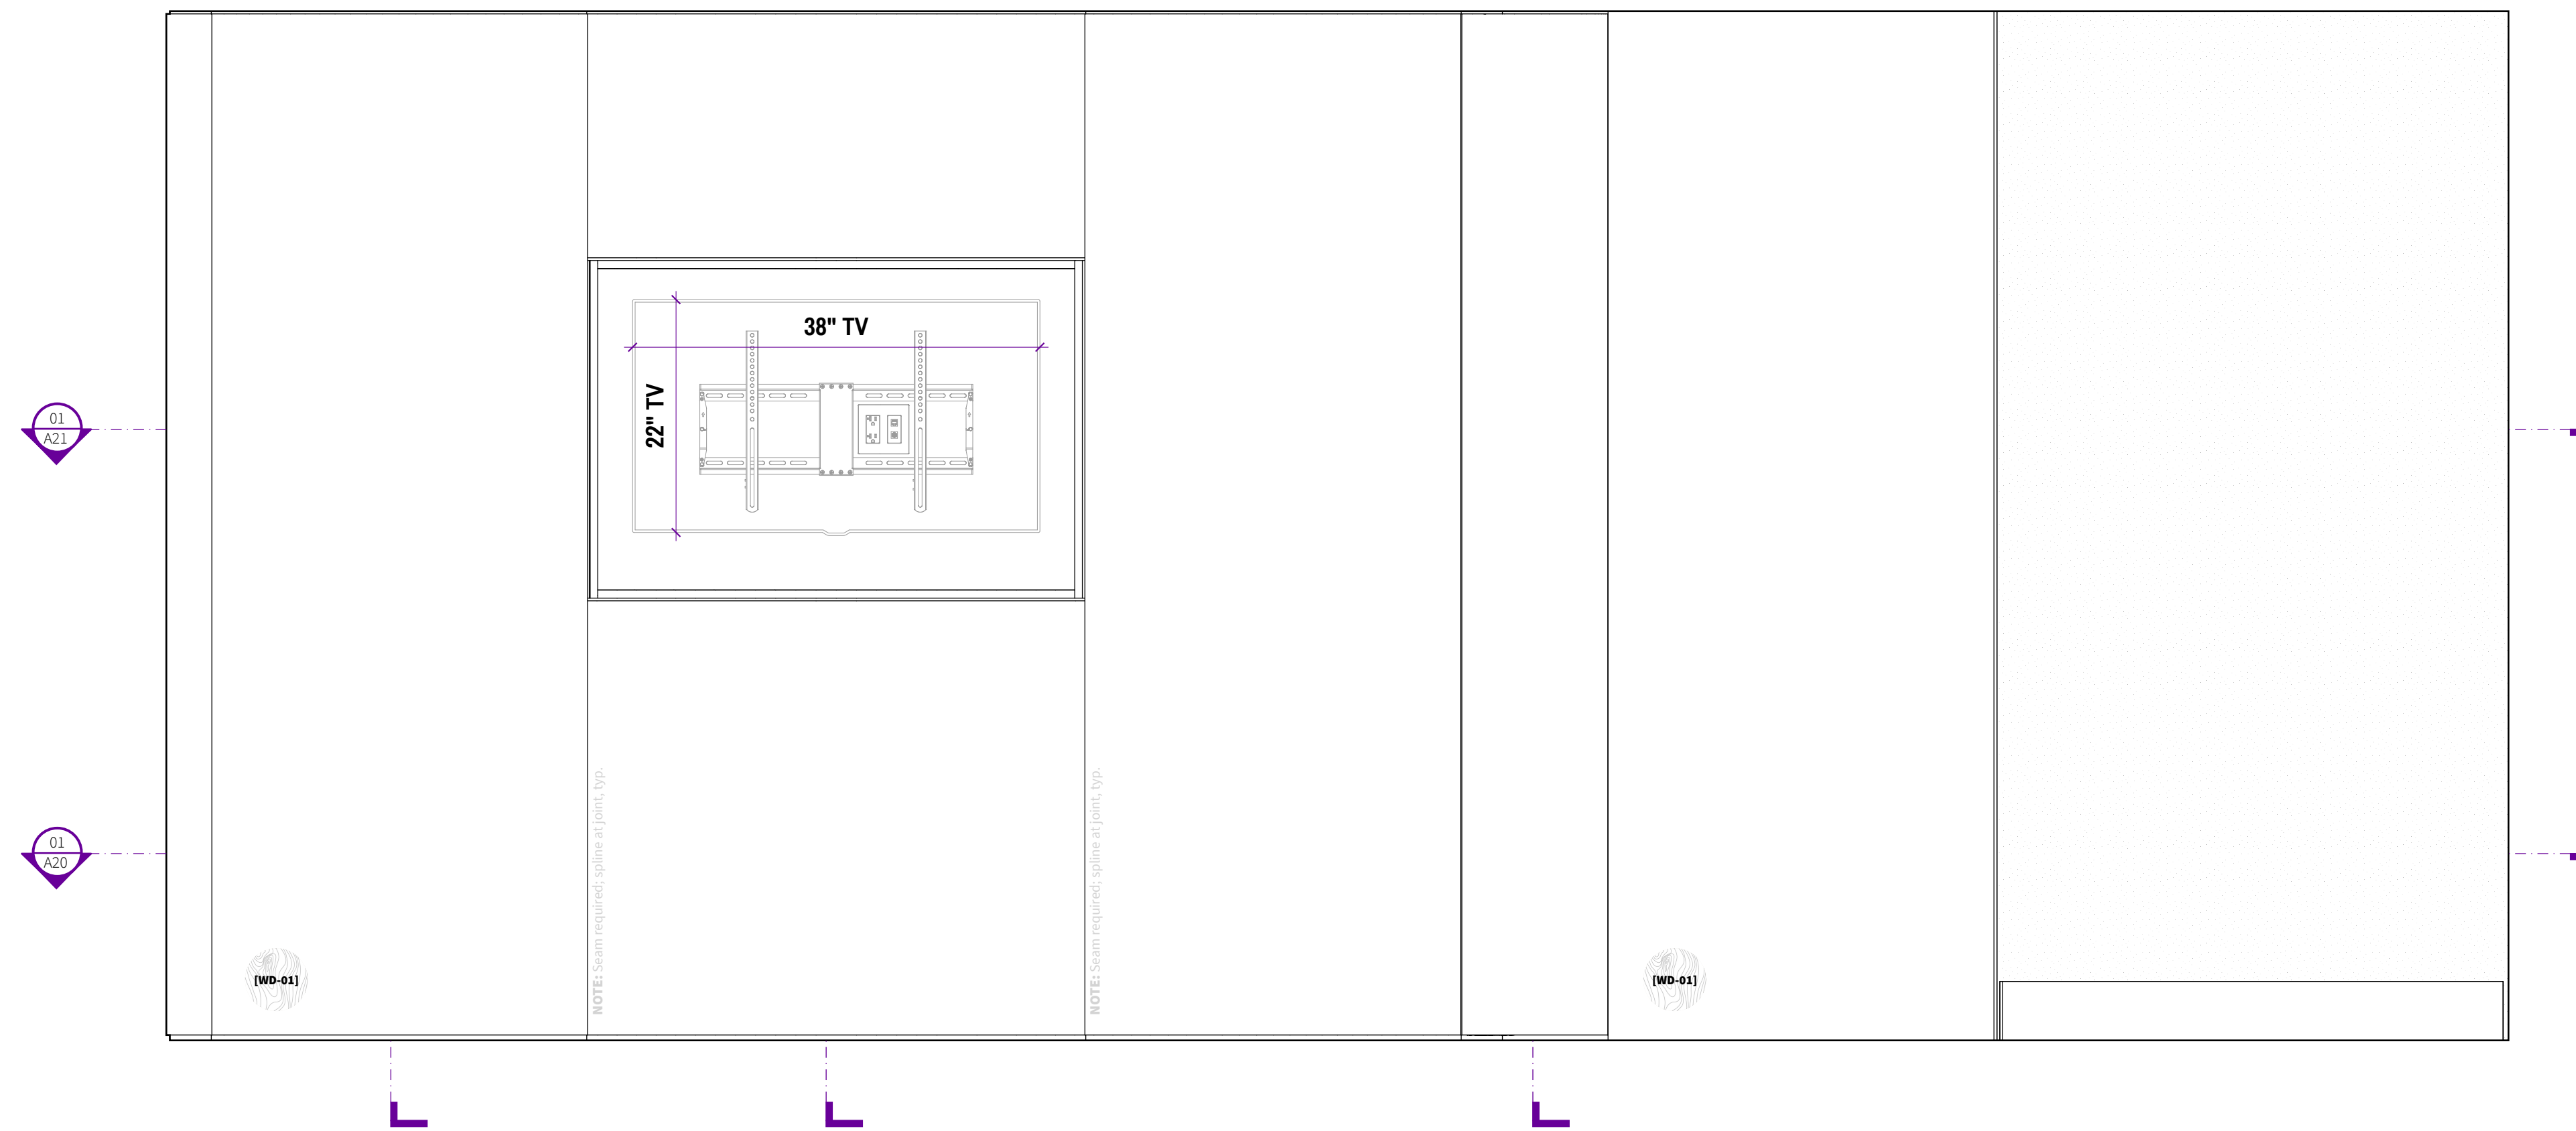

02 ELEVATION - KITCHEN EAST W/O TAMBOUR
scale: 1" = 1'

SAMPLE RES. ONE



0000 Street, Sample City, CA 00000
000.000.0000

△	00.00.0000	/ DESCRIPTION
△	00.00.0000	/ DESCRIPTION
△	00.00.0000	/ DESCRIPTION
△	00.00.0000	/ DESCRIPTION
△	00.00.0000	/ DESCRIPTION
△	00.00.0000	/ APPROVAL
△	00.00.0000	/ FABRICATION SET

REV:	A
DATE:	06.04.2024
VP:	00.00.0000


PROJECT: Sample Res. 1 JOB NO: 0001

ADDRESS:
0000 Street
Sample City, CA 00000


Kitchen - East

A-04


SAMPLE RES. ONE

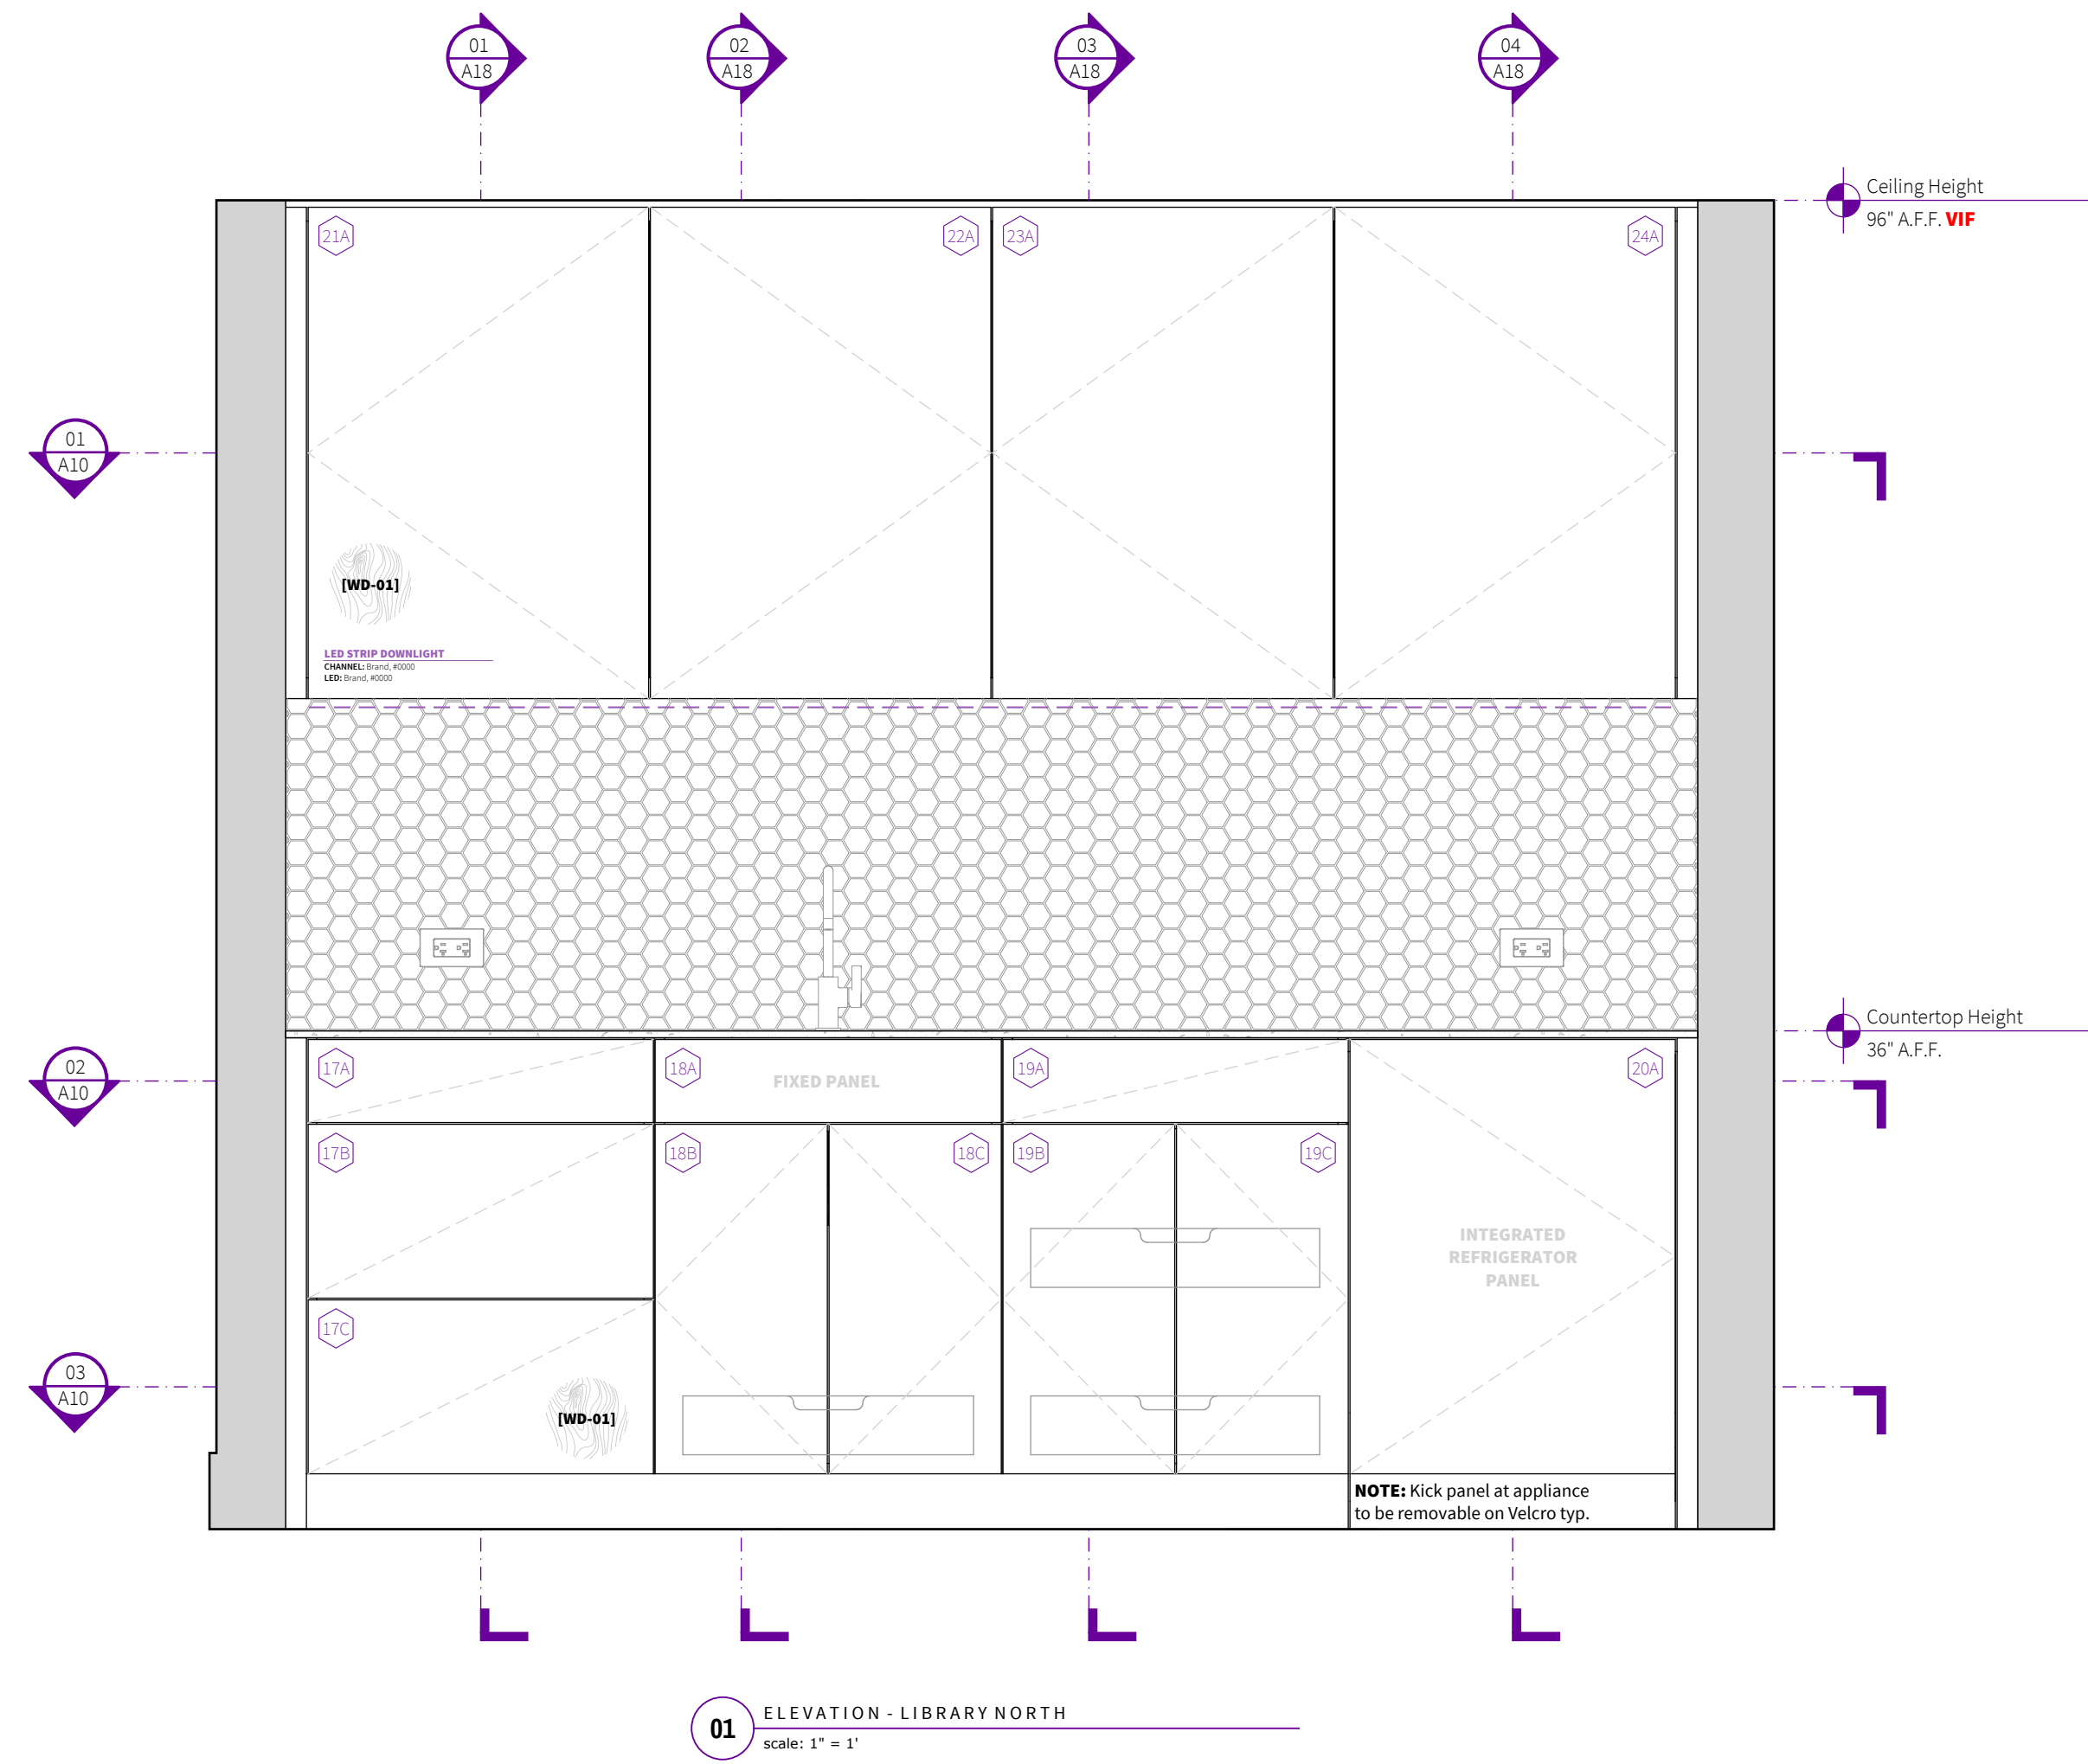


01 ELEVATION - LIBRARY NORTH
scale: 1" = 1'

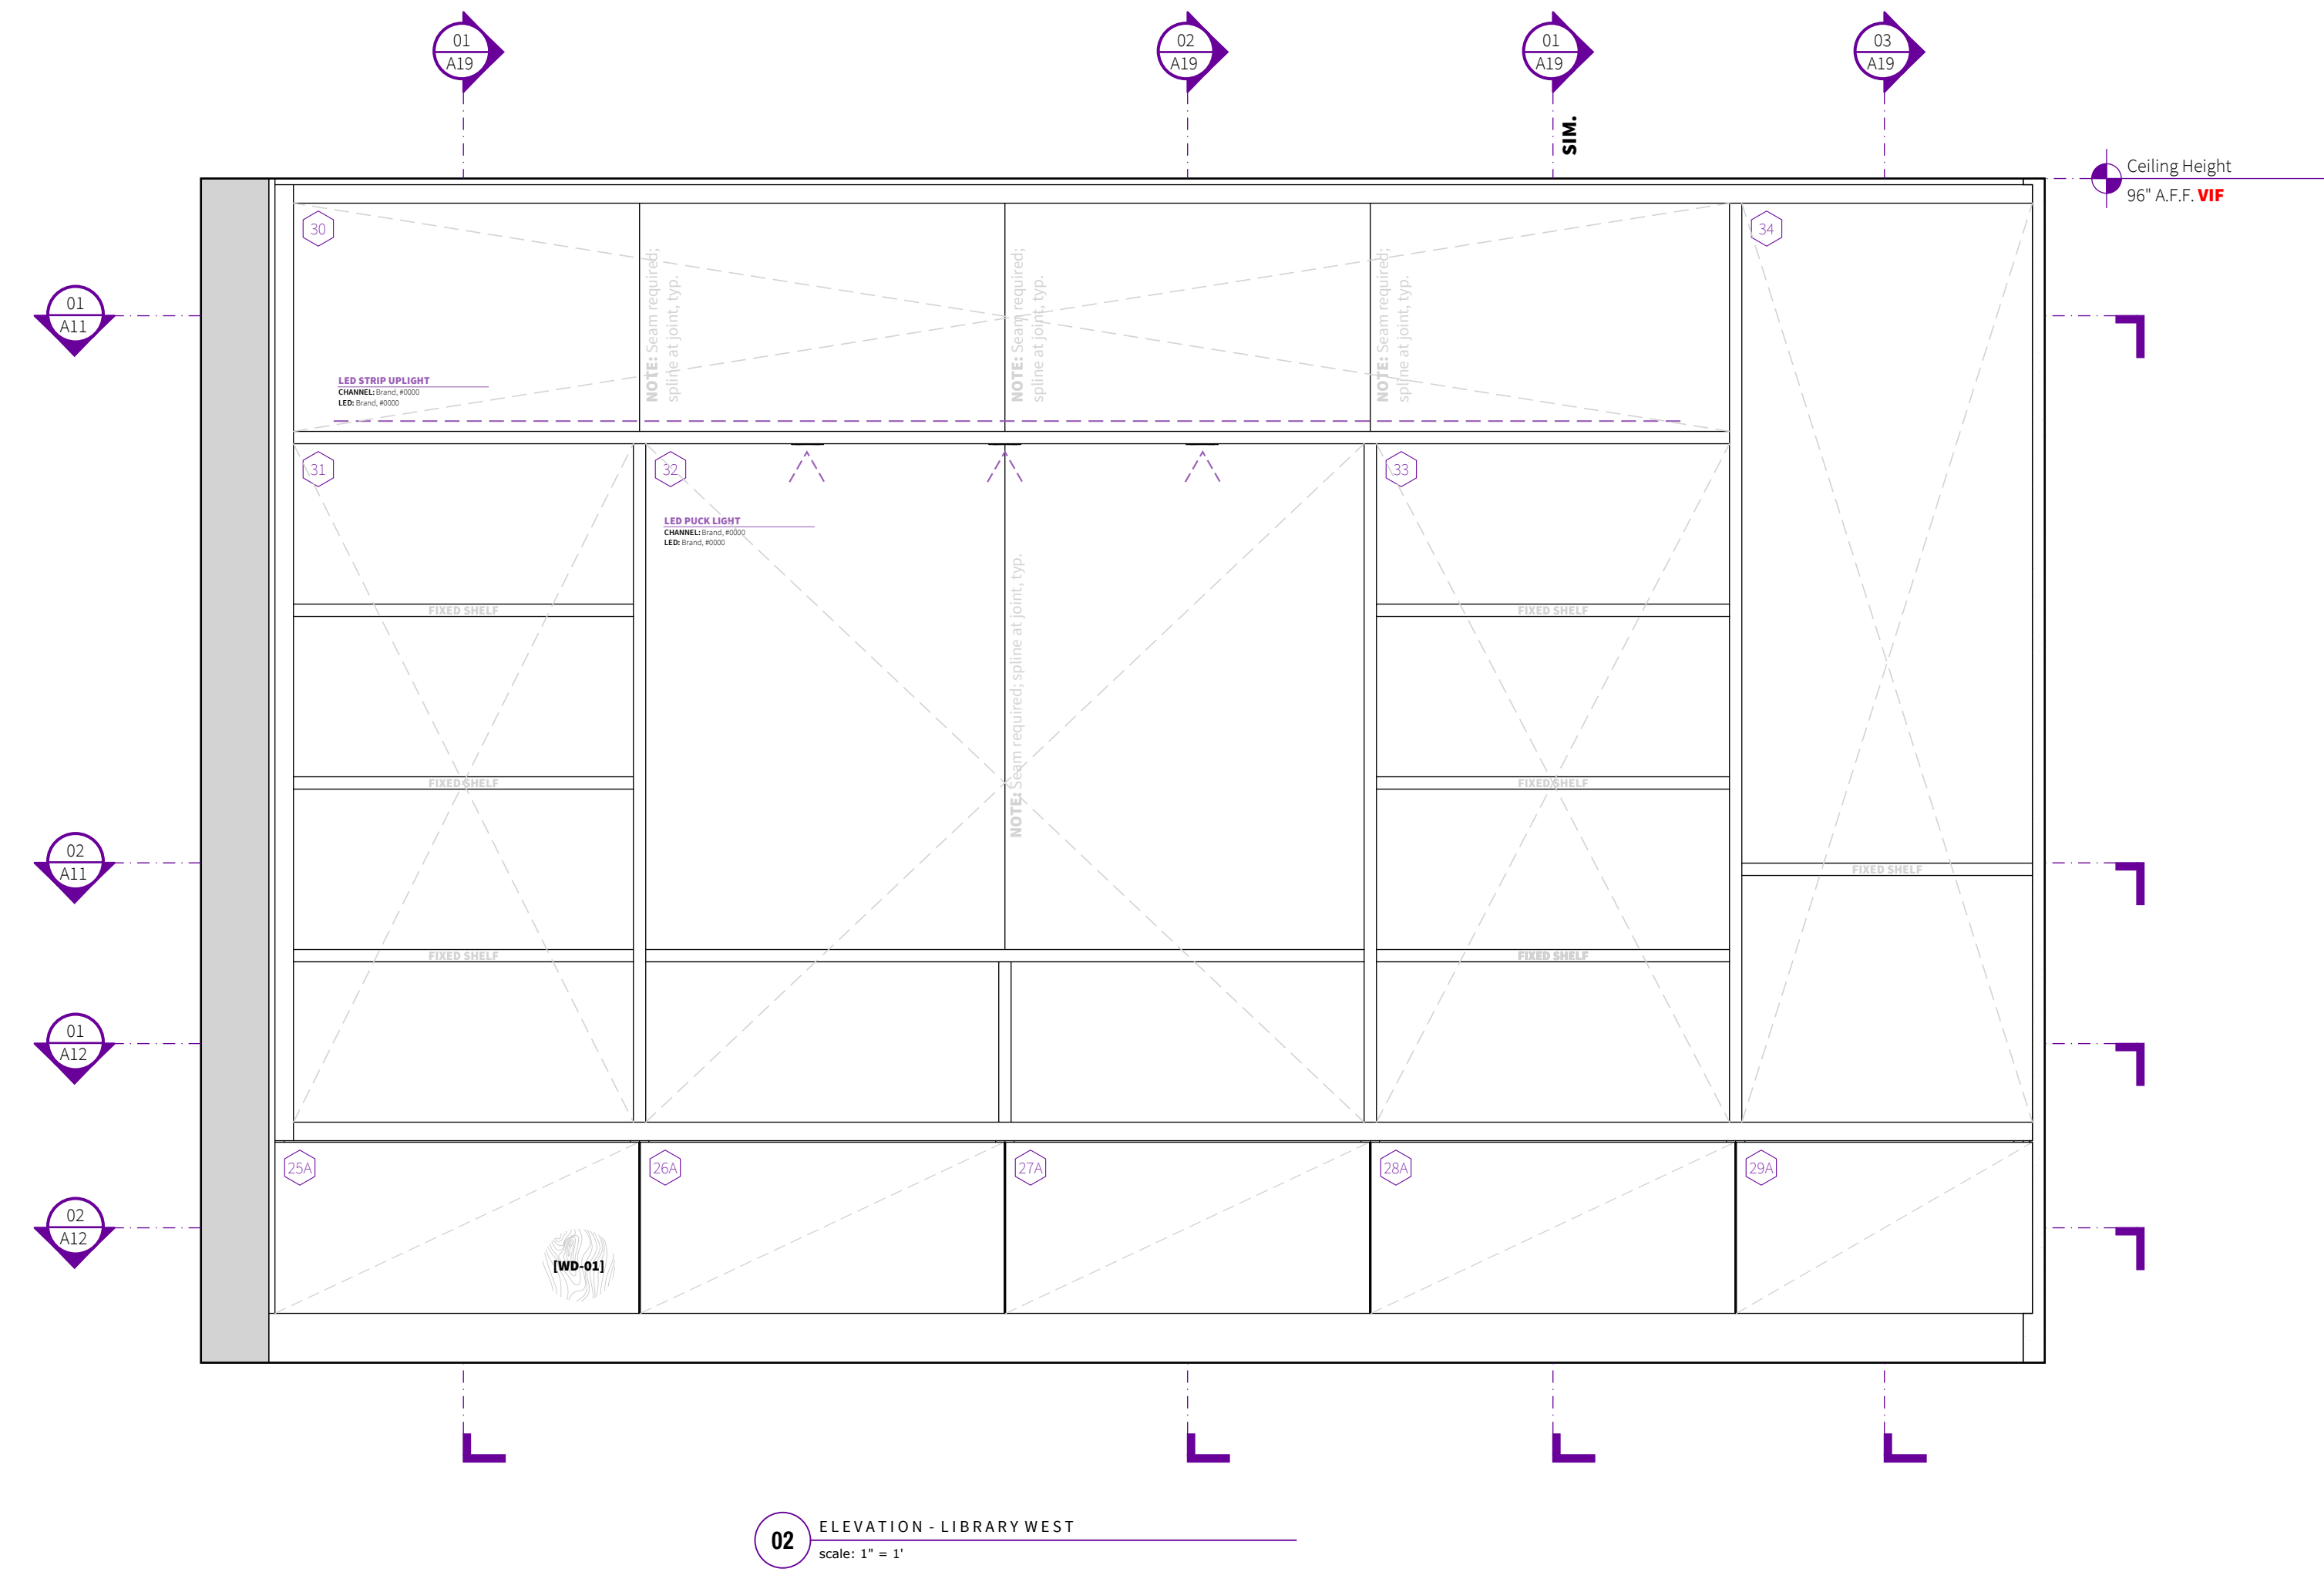

02 ELEVATION - LIBRARY WEST
scale: 1" = 1'

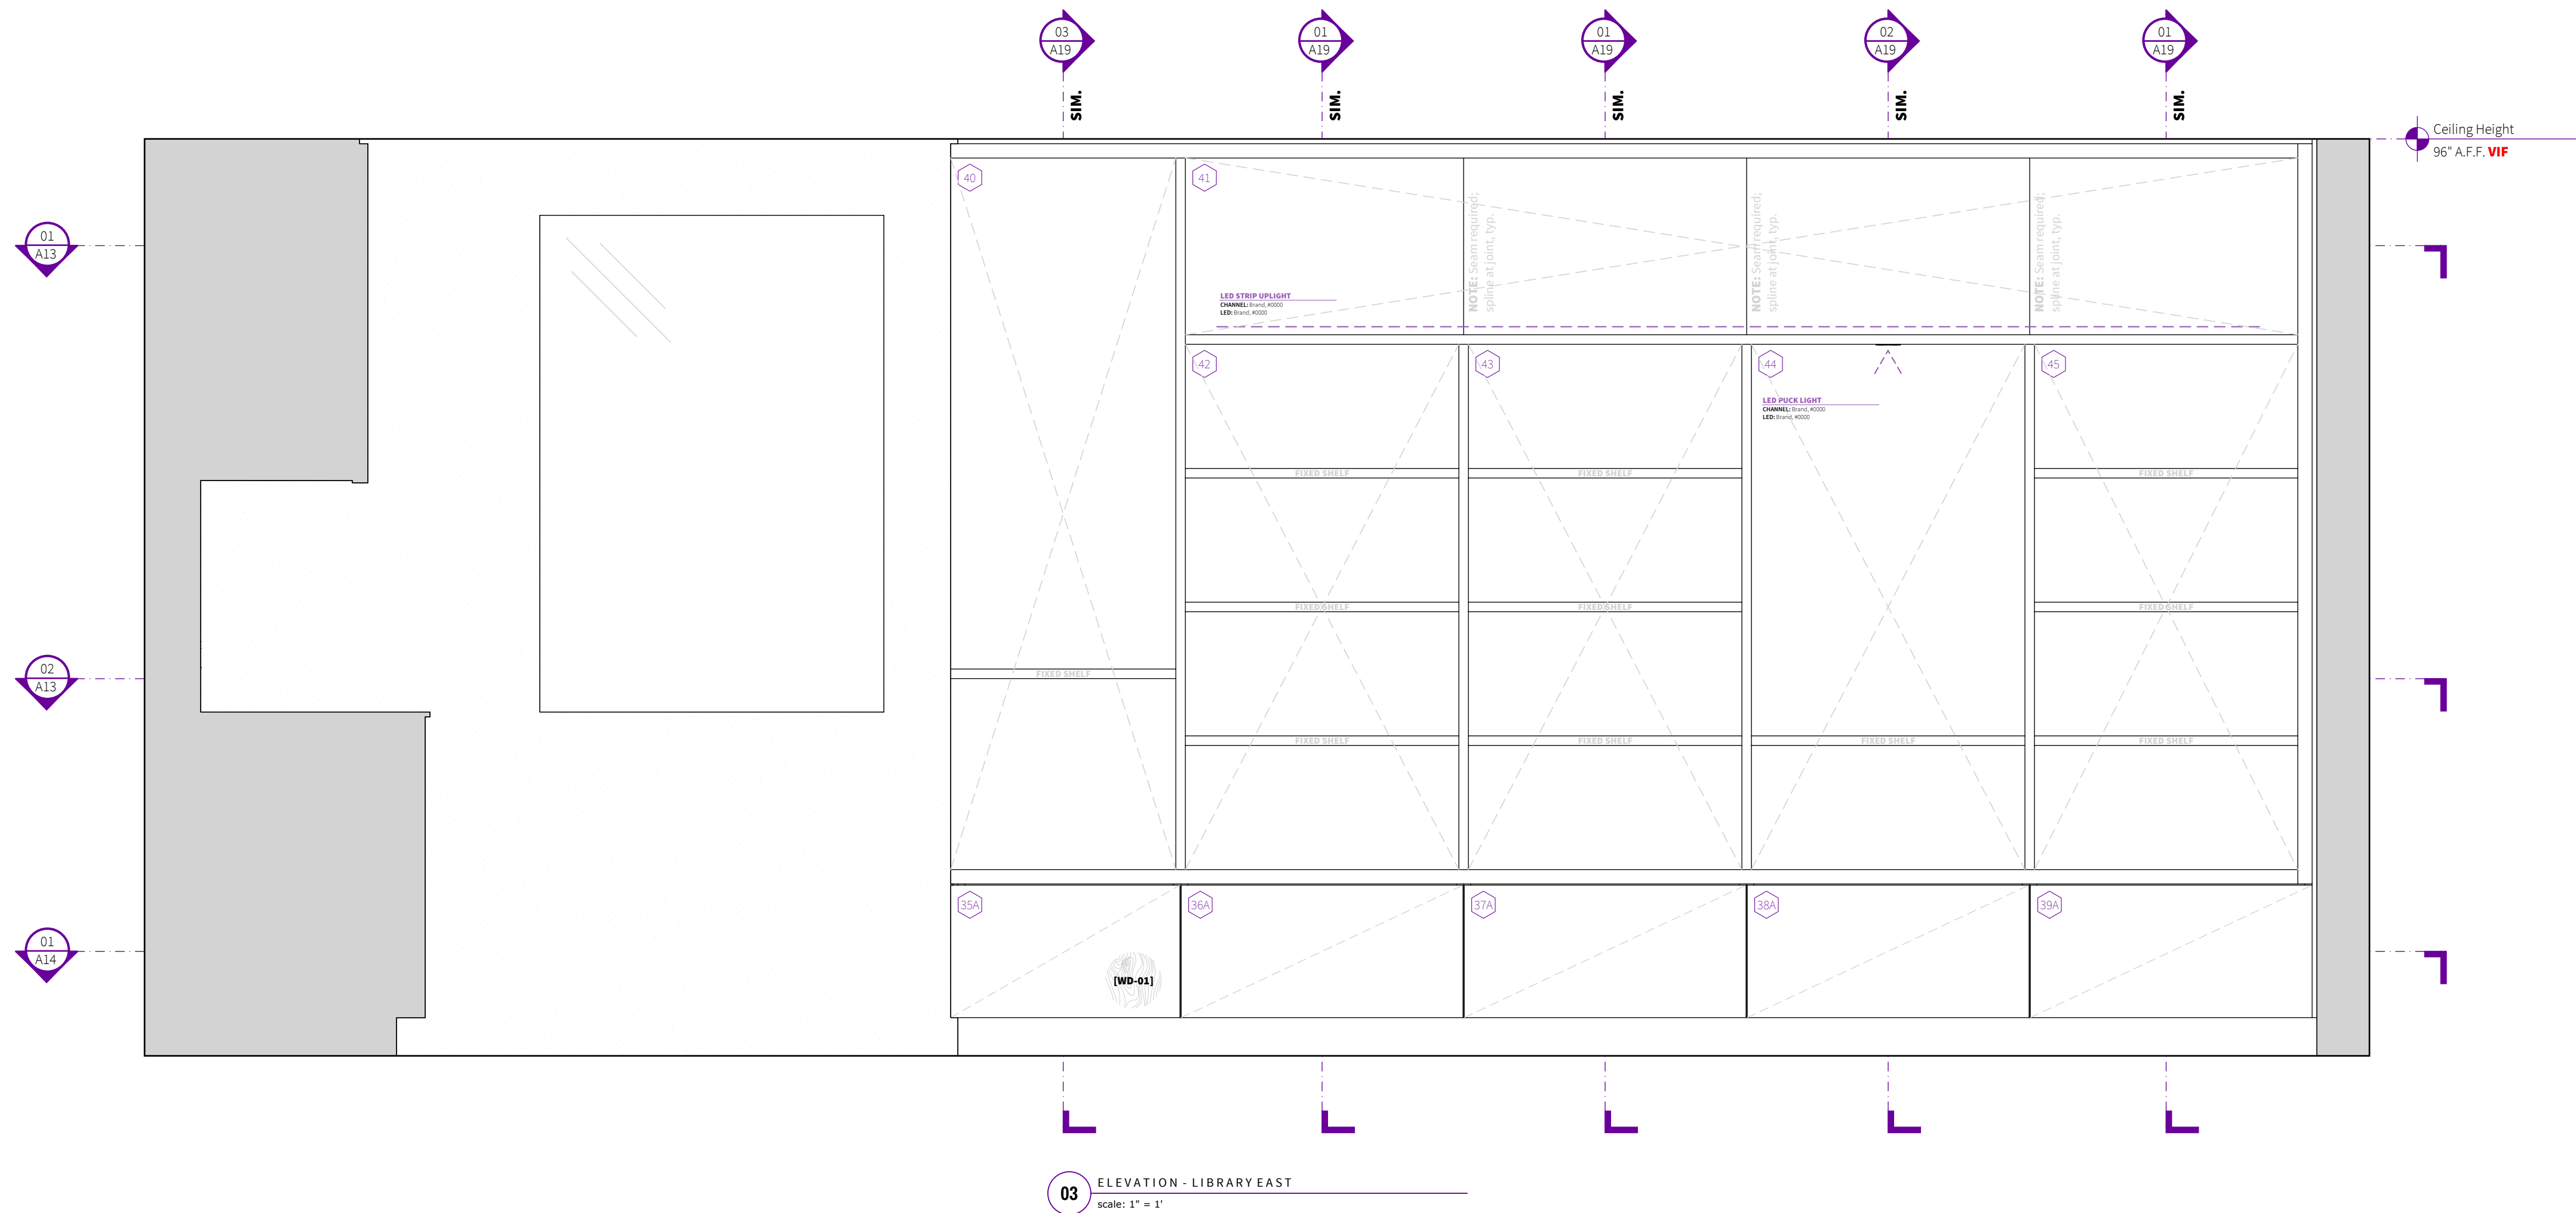

03 ELEVATION - LIBRARY EAST
scale: 1" = 1'

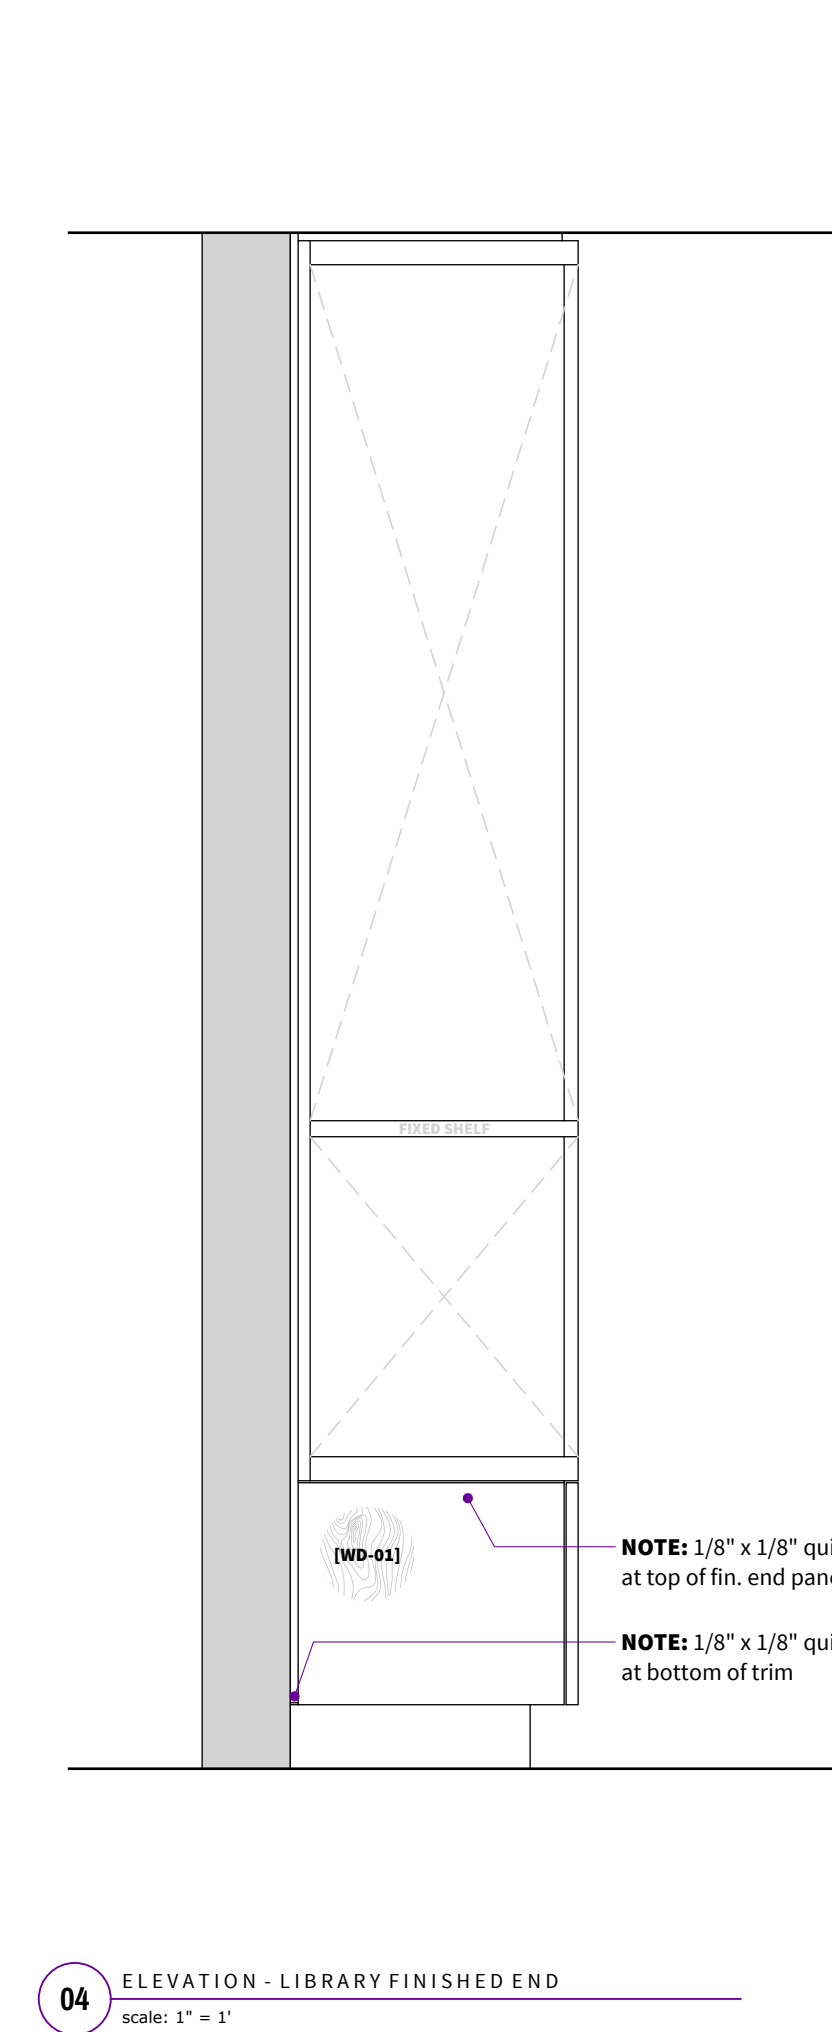

04 ELEVATION - LIBRARY FINISHED END
scale: 1" = 1'



0000 Street, Sample City, CA 00000
000.000.0000

- ▲ 00.00.0000 / DESCRIPTION
- ▲ 00.00.0000 / DESCRIPTION
- ▲ 00.00.0000 / DESCRIPTION
- ▲ 00.00.0000 / DESCRIPTION
- ▲ 00.00.0000 / DESCRIPTION
- ▲ 00.00.0000 / APPROVAL
- ▲ 00.00.0000 / FABRICATION SET


REV: A
DATE: 06.04.2024
WF: 00.00.0000

PROJECT: Sample Res. 1 JOB NO: 0001


ADDRESS:
0000 Street
Sample City, CA 00000

Library

A-05

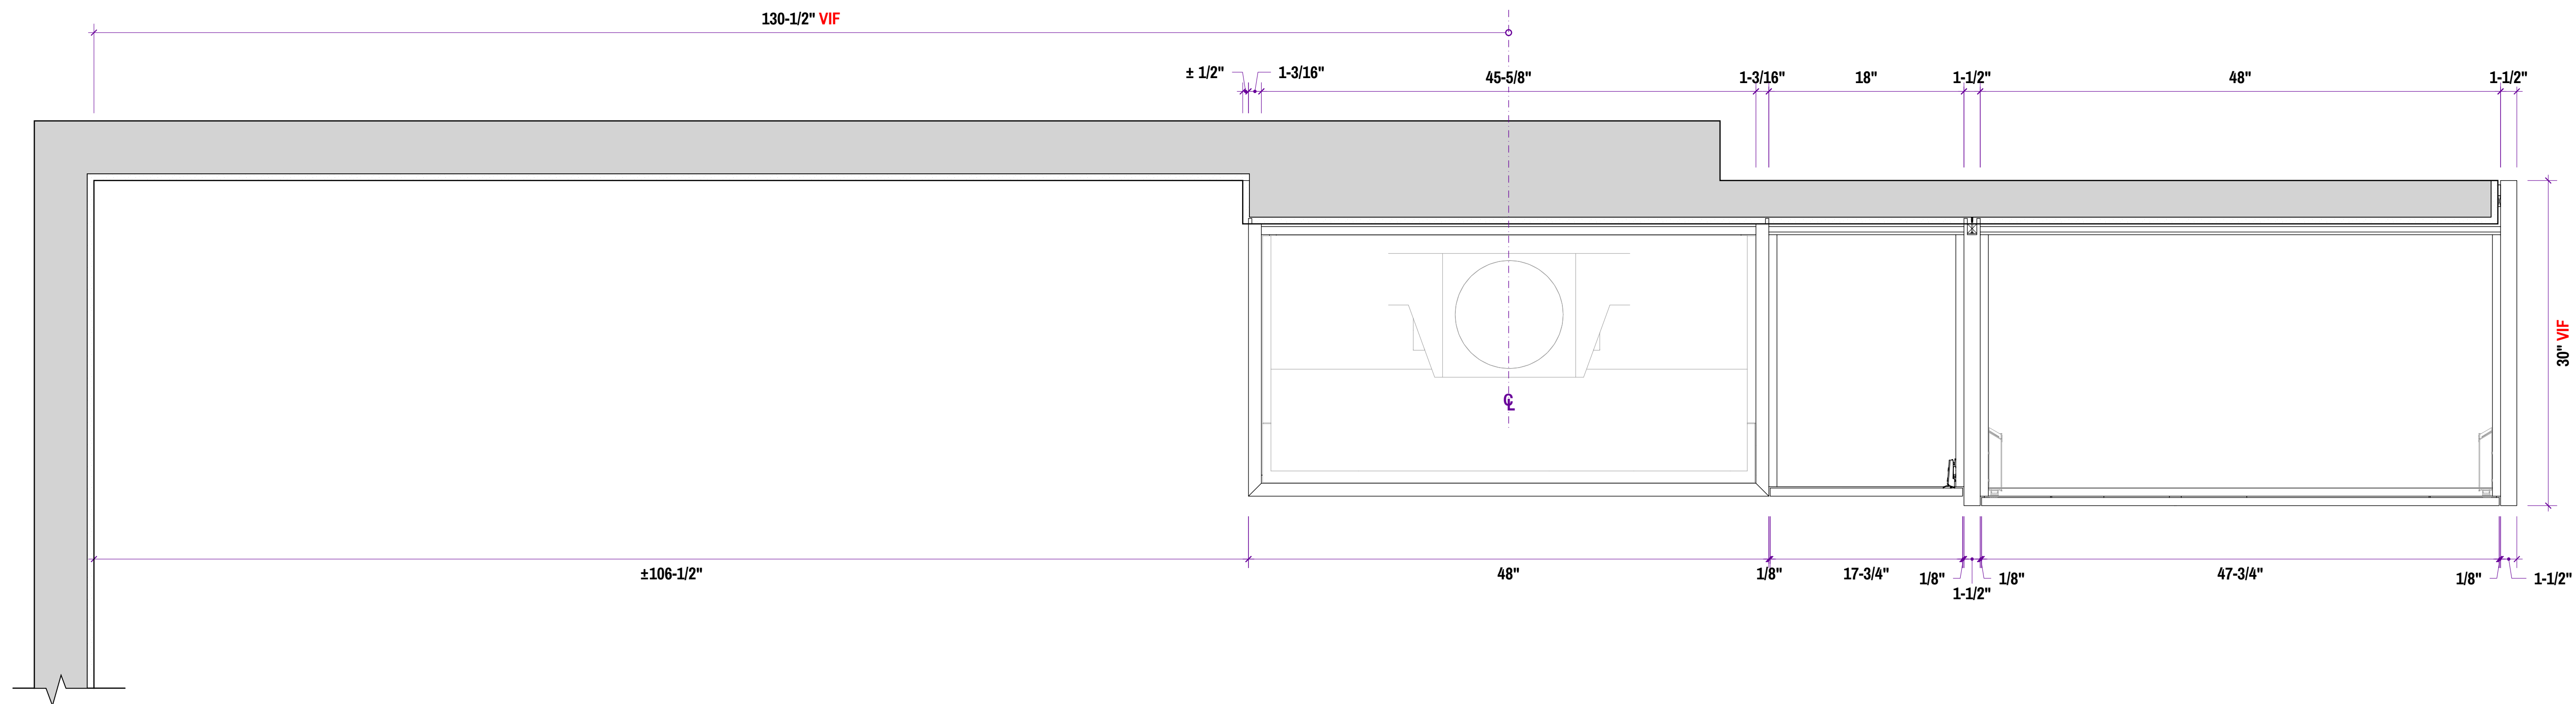

01 PLAN - KITCHEN NORTH
scale: 1-1/2" = 1'

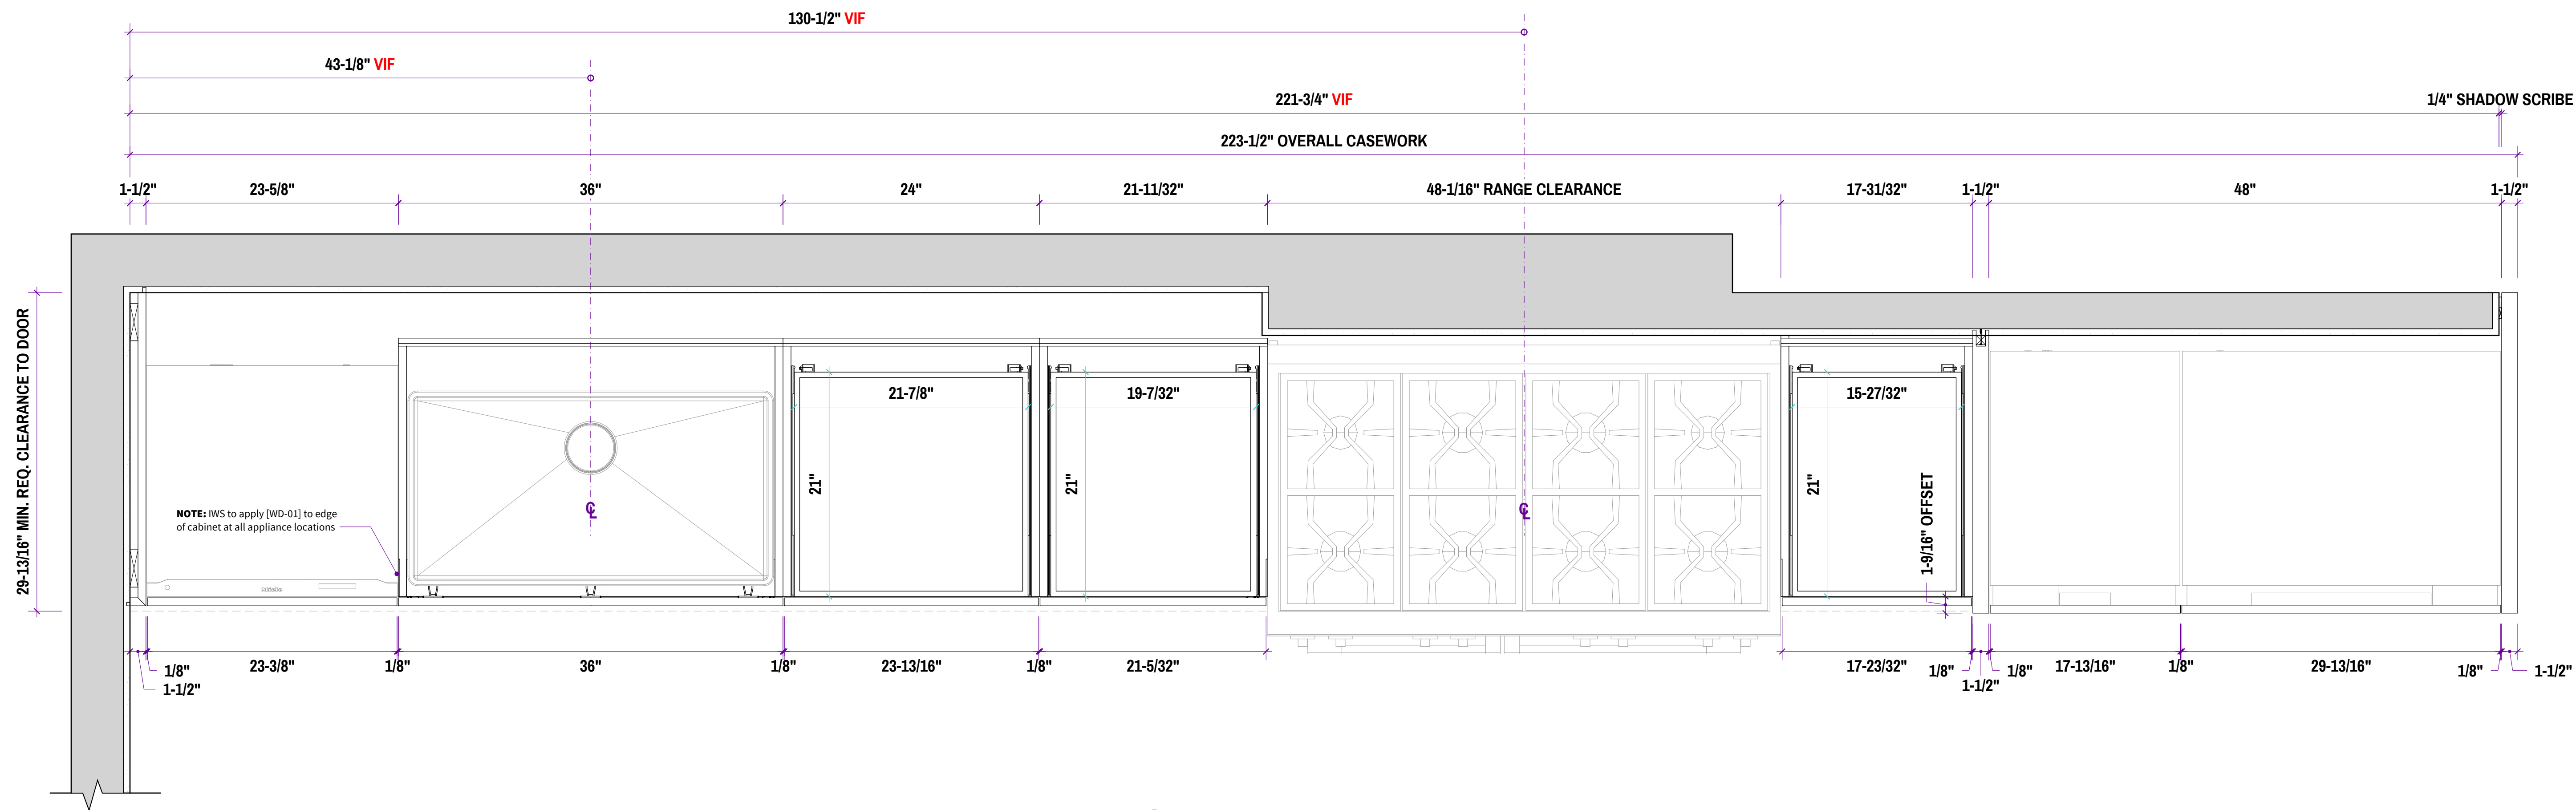

02 PLAN - KITCHEN NORTH
scale: 1-1/2" = 1'

SAMPLE RES. ONE



0000 Street, Sample City, CA 00000
000.000.0000

△	00.00.0000	DESCRIPTION
△	00.00.0000	DESCRIPTION
△	00.00.0000	DESCRIPTION
△	00.00.0000	DESCRIPTION
△	00.00.0000	DESCRIPTION
△	00.00.0000	APPROVAL
△	00.00.0000	FABRICATION SET


REV:	A
DATE:	06.04.2024
VP:	00.00.0000

PROJECT: Sample Res. 1 JOB NO: 0001

ADDRESS:
0000 Street
Sample City, CA 00000

Kitchen - Plan North

A-06

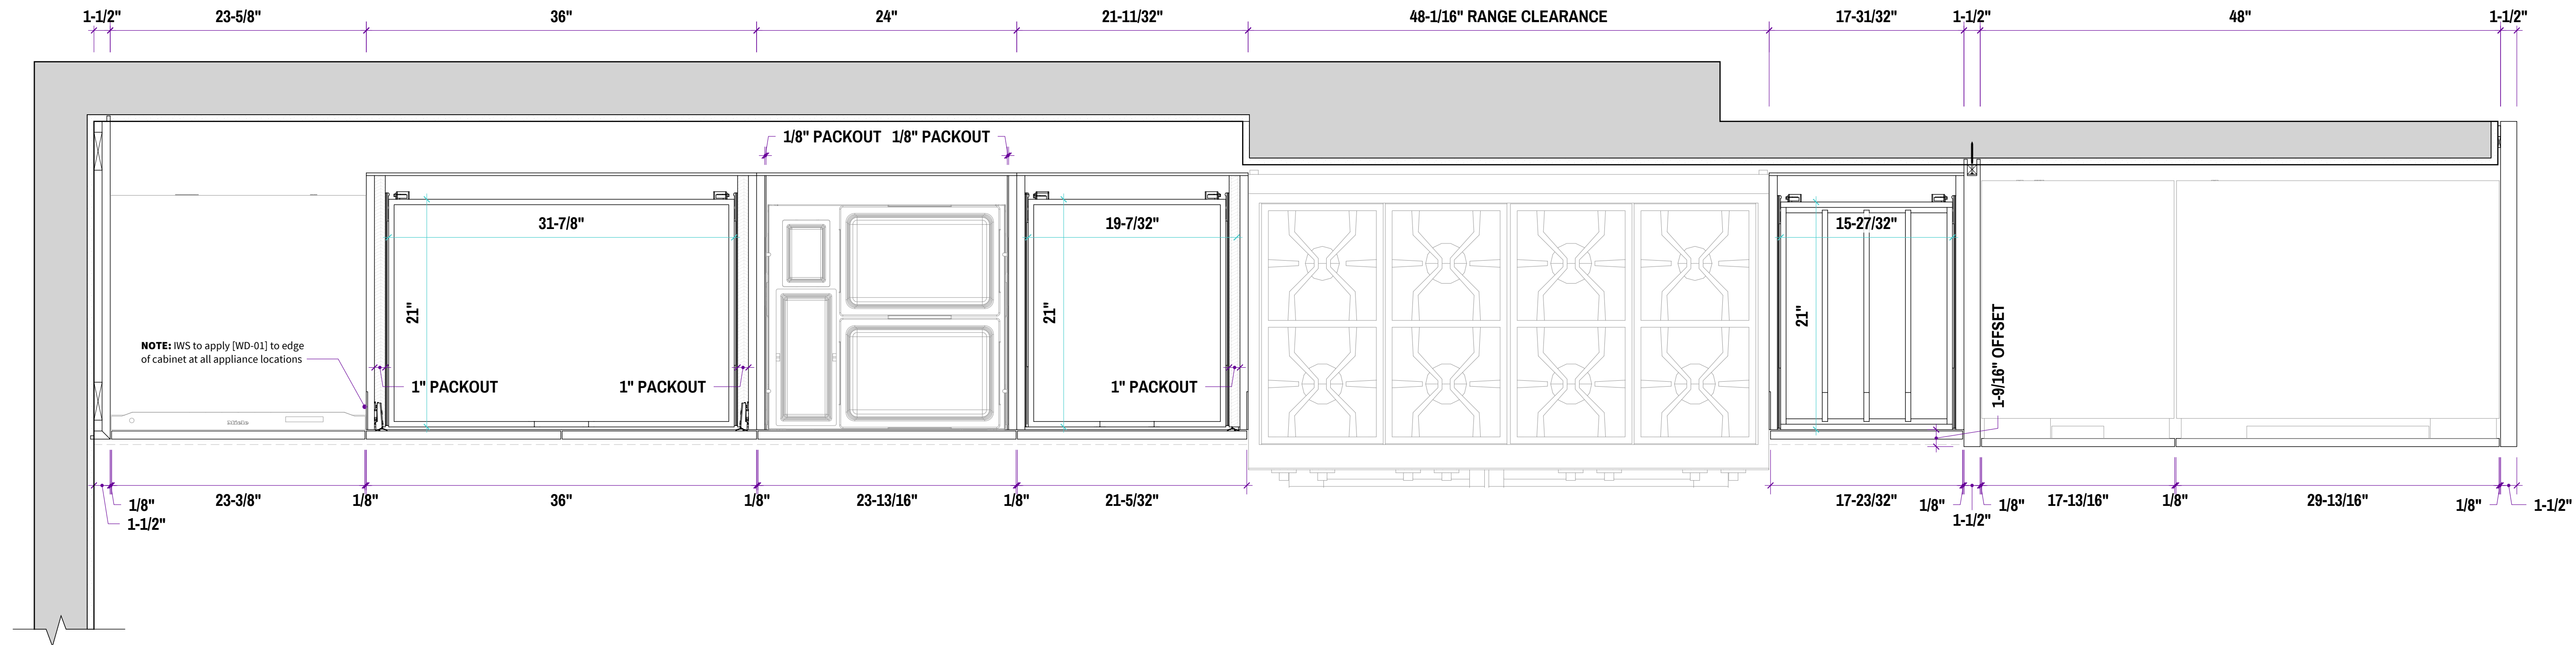

01 PLAN - KITCHEN NORTH
Scale: 1-1/2" = 1'

NOT USED

SAMPLE RES. ONE



0000 Street, Sample City, CA 00000
000.000.0000

△	00.00.0000	DESCRIPTION
△	00.00.0000	DESCRIPTION
△	00.00.0000	DESCRIPTION
△	00.00.0000	DESCRIPTION
△	00.00.0000	DESCRIPTION
△	00.00.0000	APPROVAL
△	00.00.0000	FABRICATION SET


REV:	A
DATE:	06.04.2024
VP:	00.00.0000

PROJECT: Sample Res. 1 JOB NO: 0001


ADDRESS:
0000 Street
Sample City, CA 00000

Kitchen - Plan North

A-07

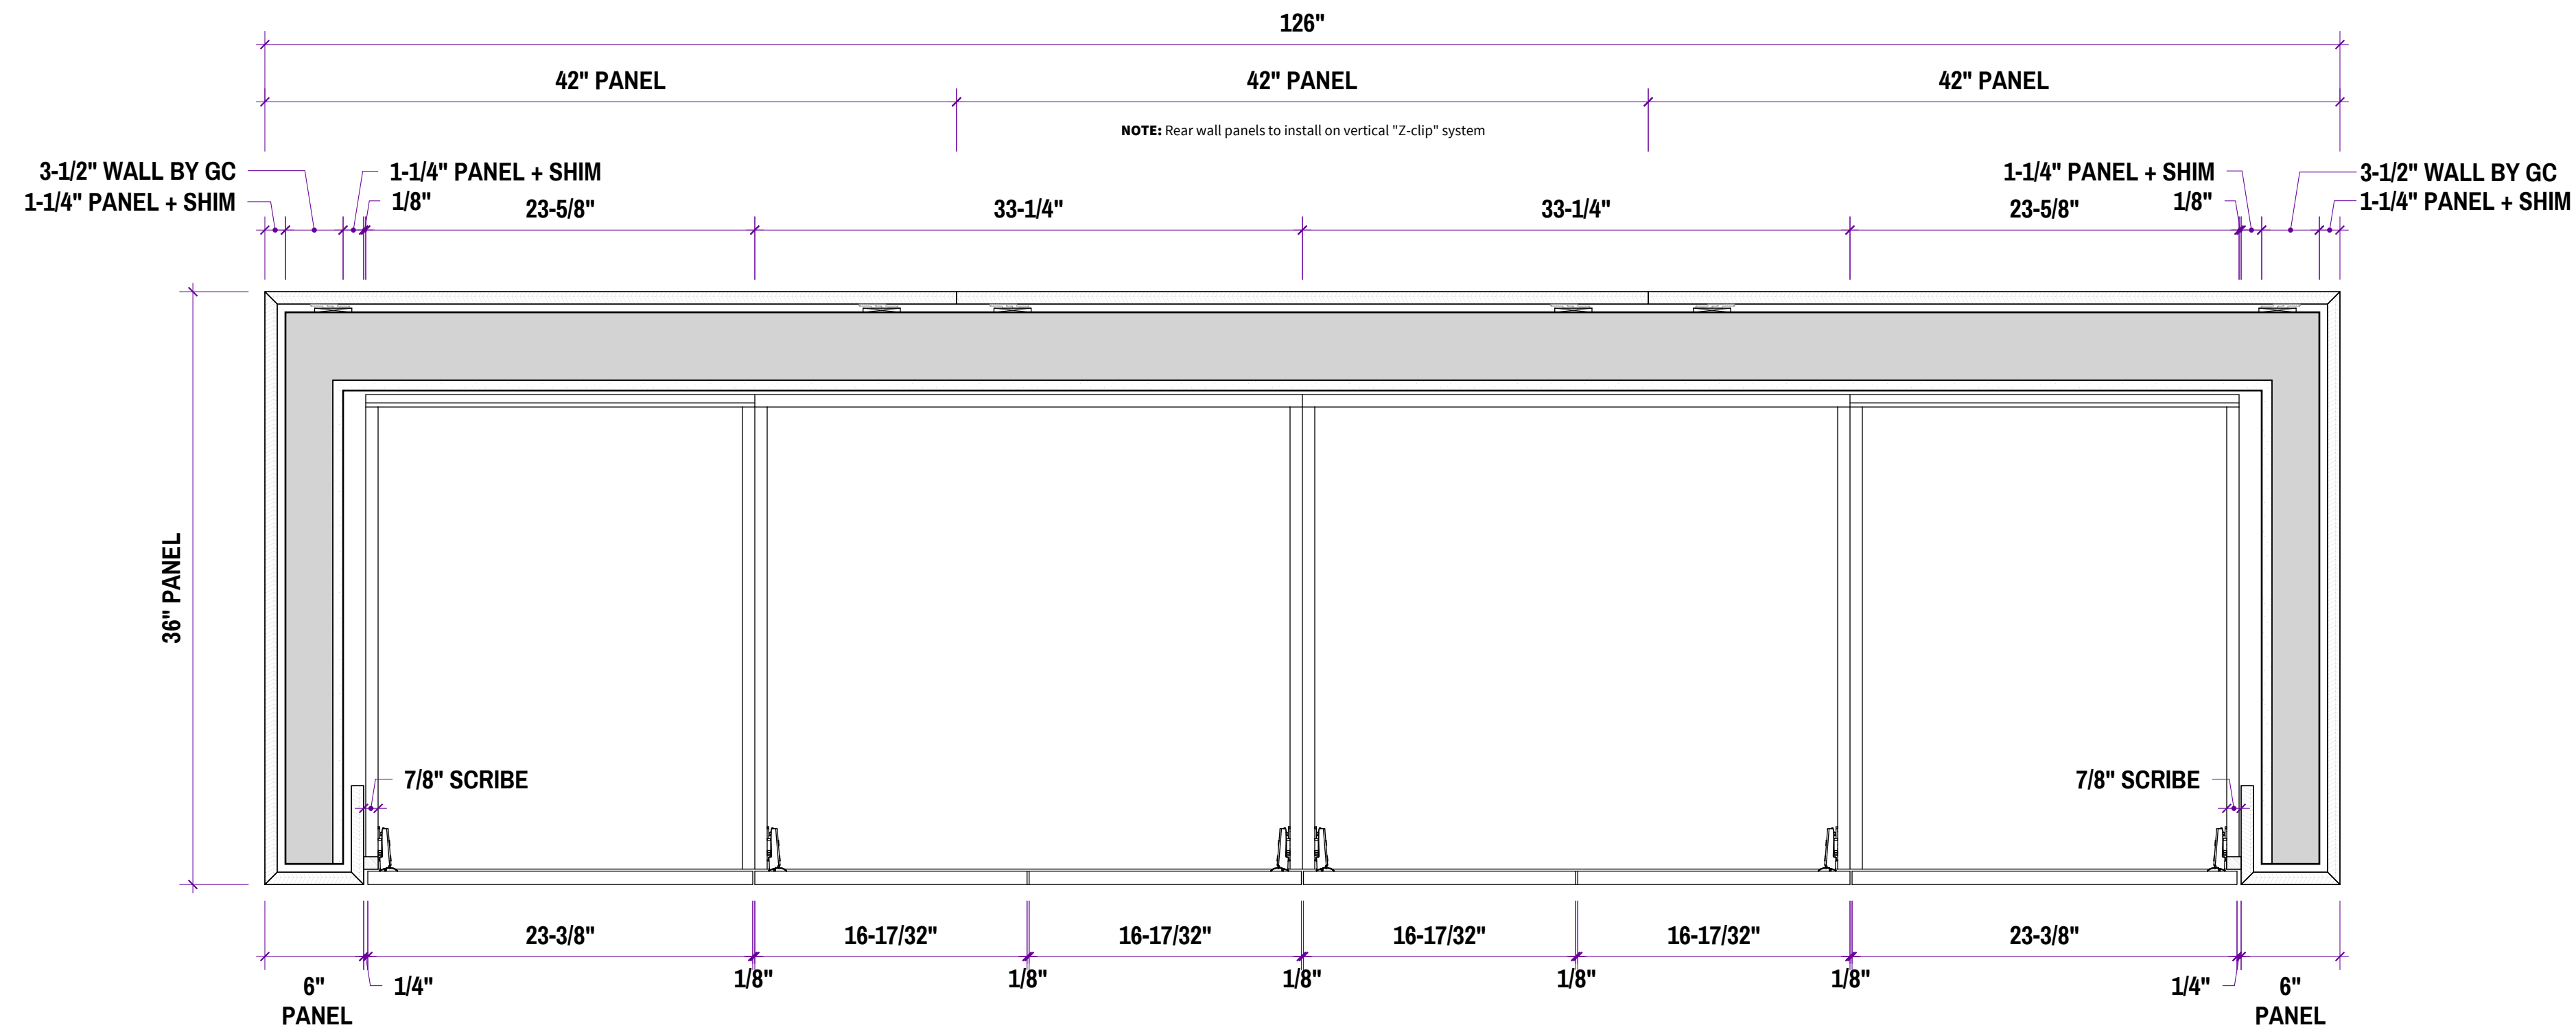

01 PLAN - KITCHEN SOUTH
scale: 1-1/2" = 1'

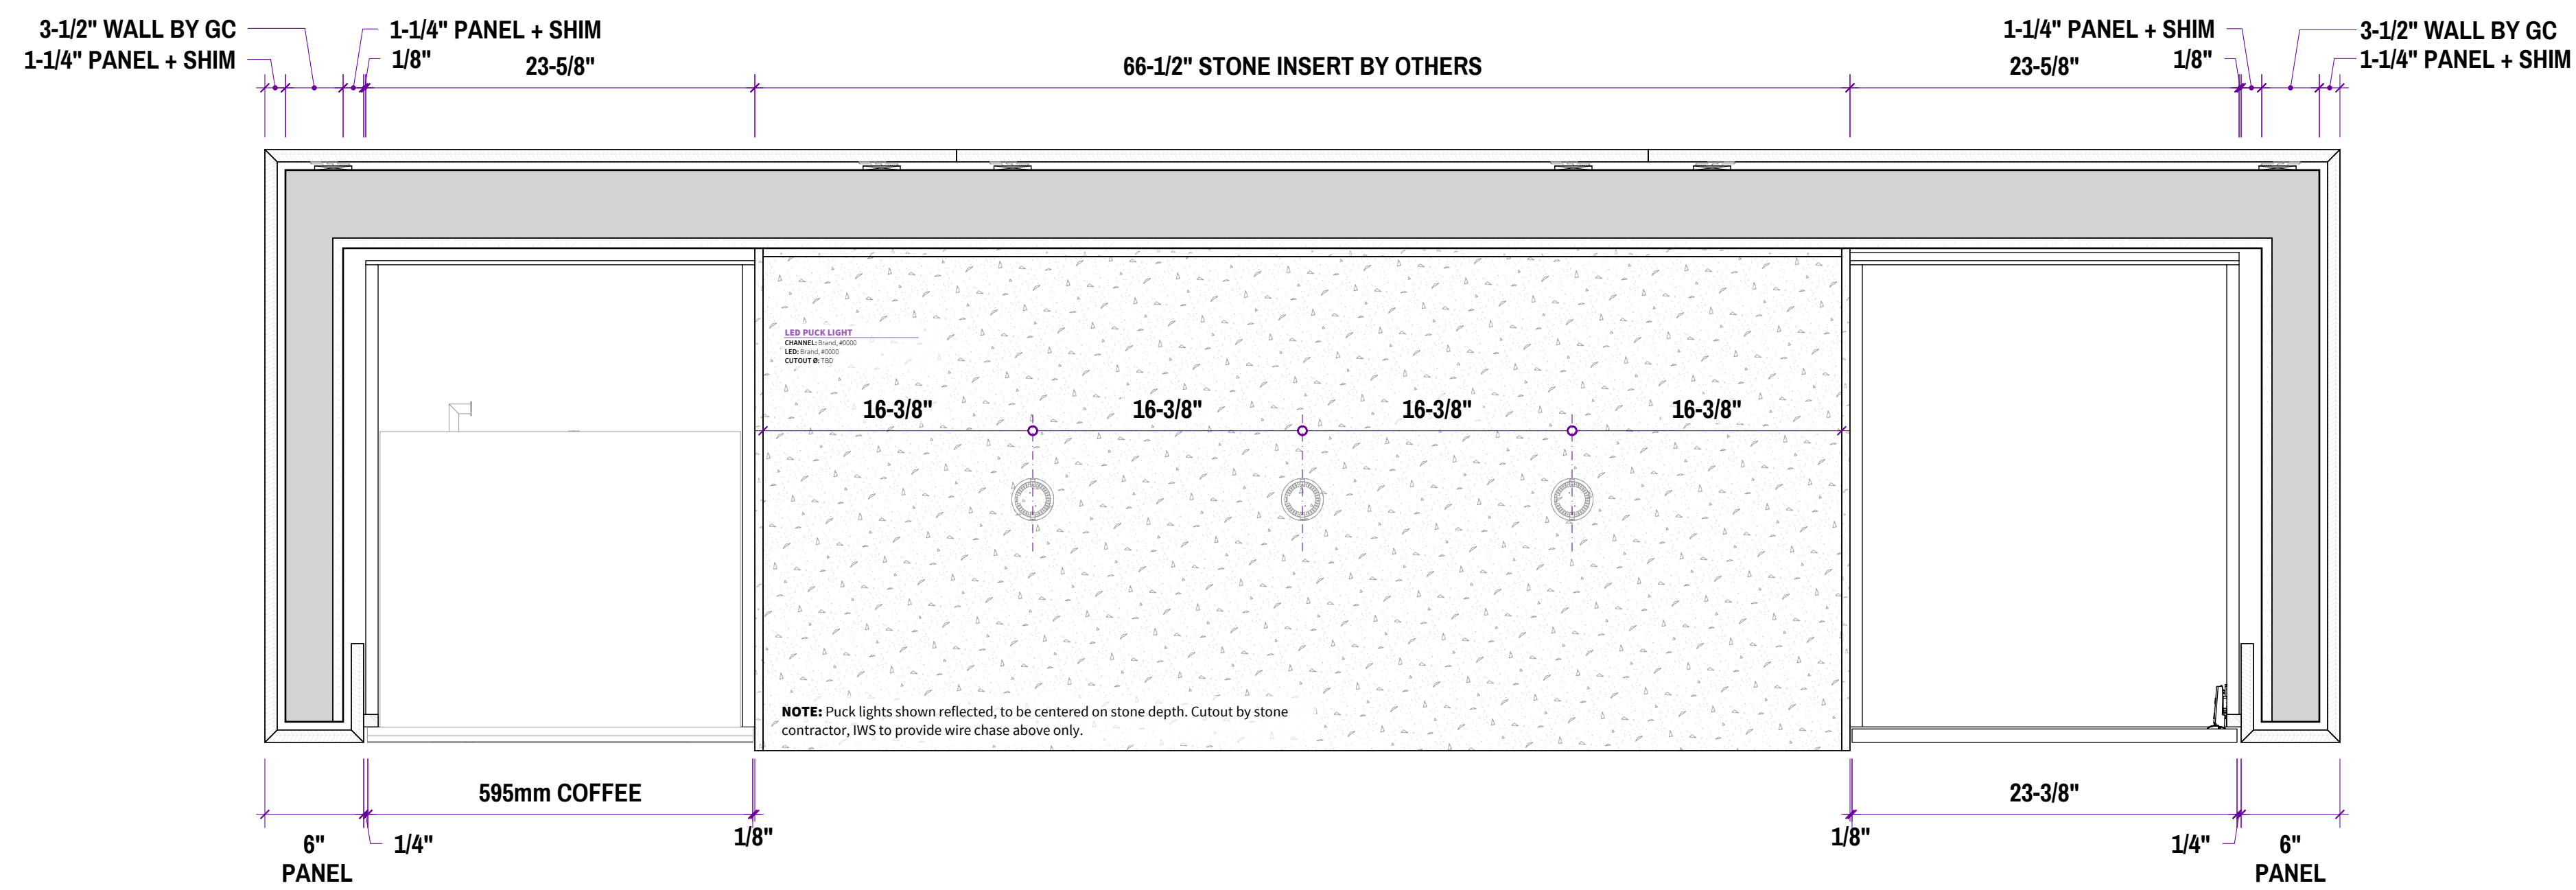

02 PLAN - KITCHEN SOUTH
scale: 1-1/2" = 1'

SAMPLE RES. ONE



0000 Street, Sample City, CA 00000
000.000.0000

△	00.00.0000	DESCRIPTION
△	00.00.0000	DESCRIPTION
△	00.00.0000	DESCRIPTION
△	00.00.0000	DESCRIPTION
△	00.00.0000	APPROVAL
△	00.00.0000	FABRICATION SET

REV:	A
DATE:	06.04.2024
WF:	00.00.0000


PROJECT: Sample Res. 1
JOB NO: 0001

ADDRESS:
0000 Street
Sample City, CA 00000


Kitchen - Plan South

A-08

SAMPLE RES. ONE

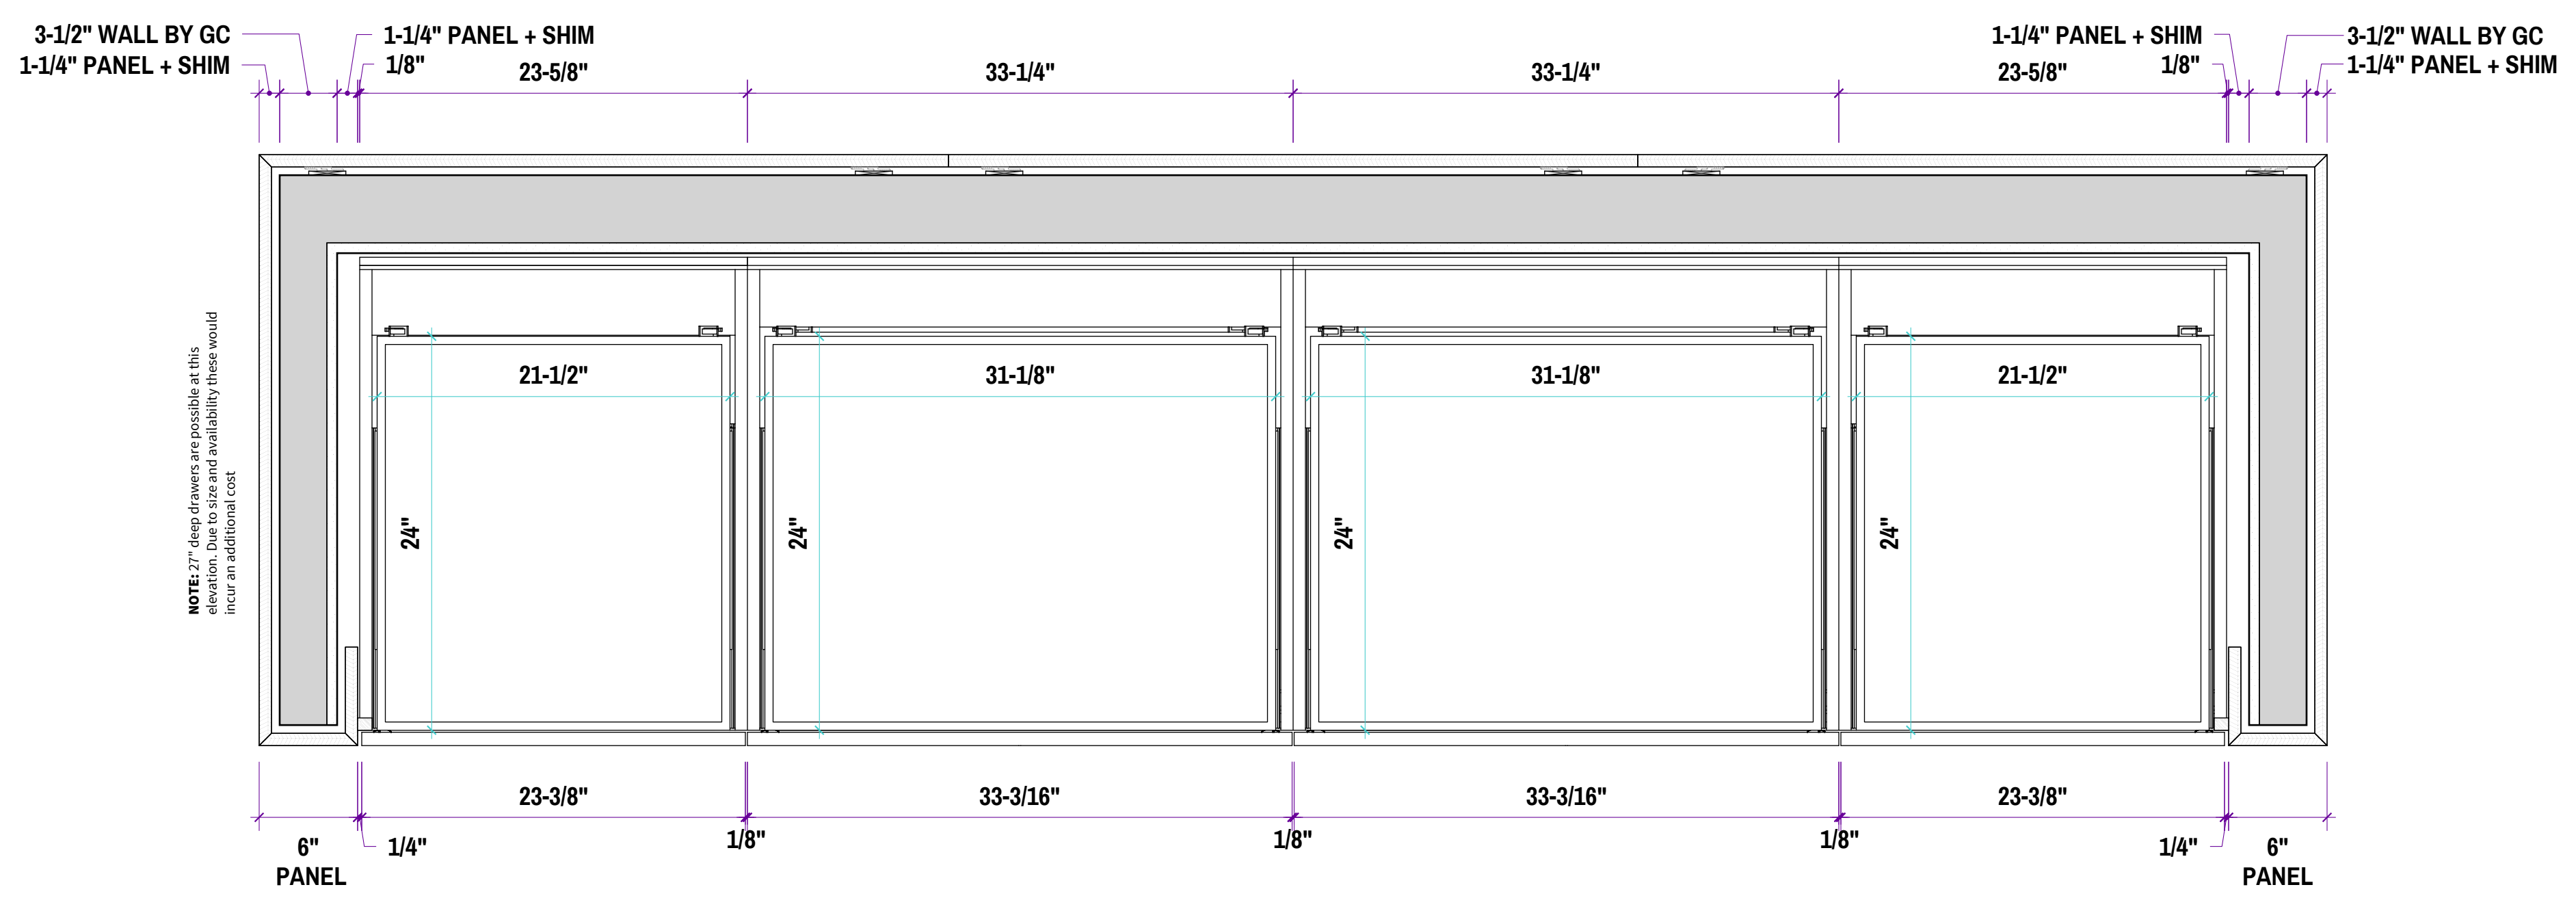

01 PLAN - KITCHEN SOUTH
Scale: 1-1/2" = 1'

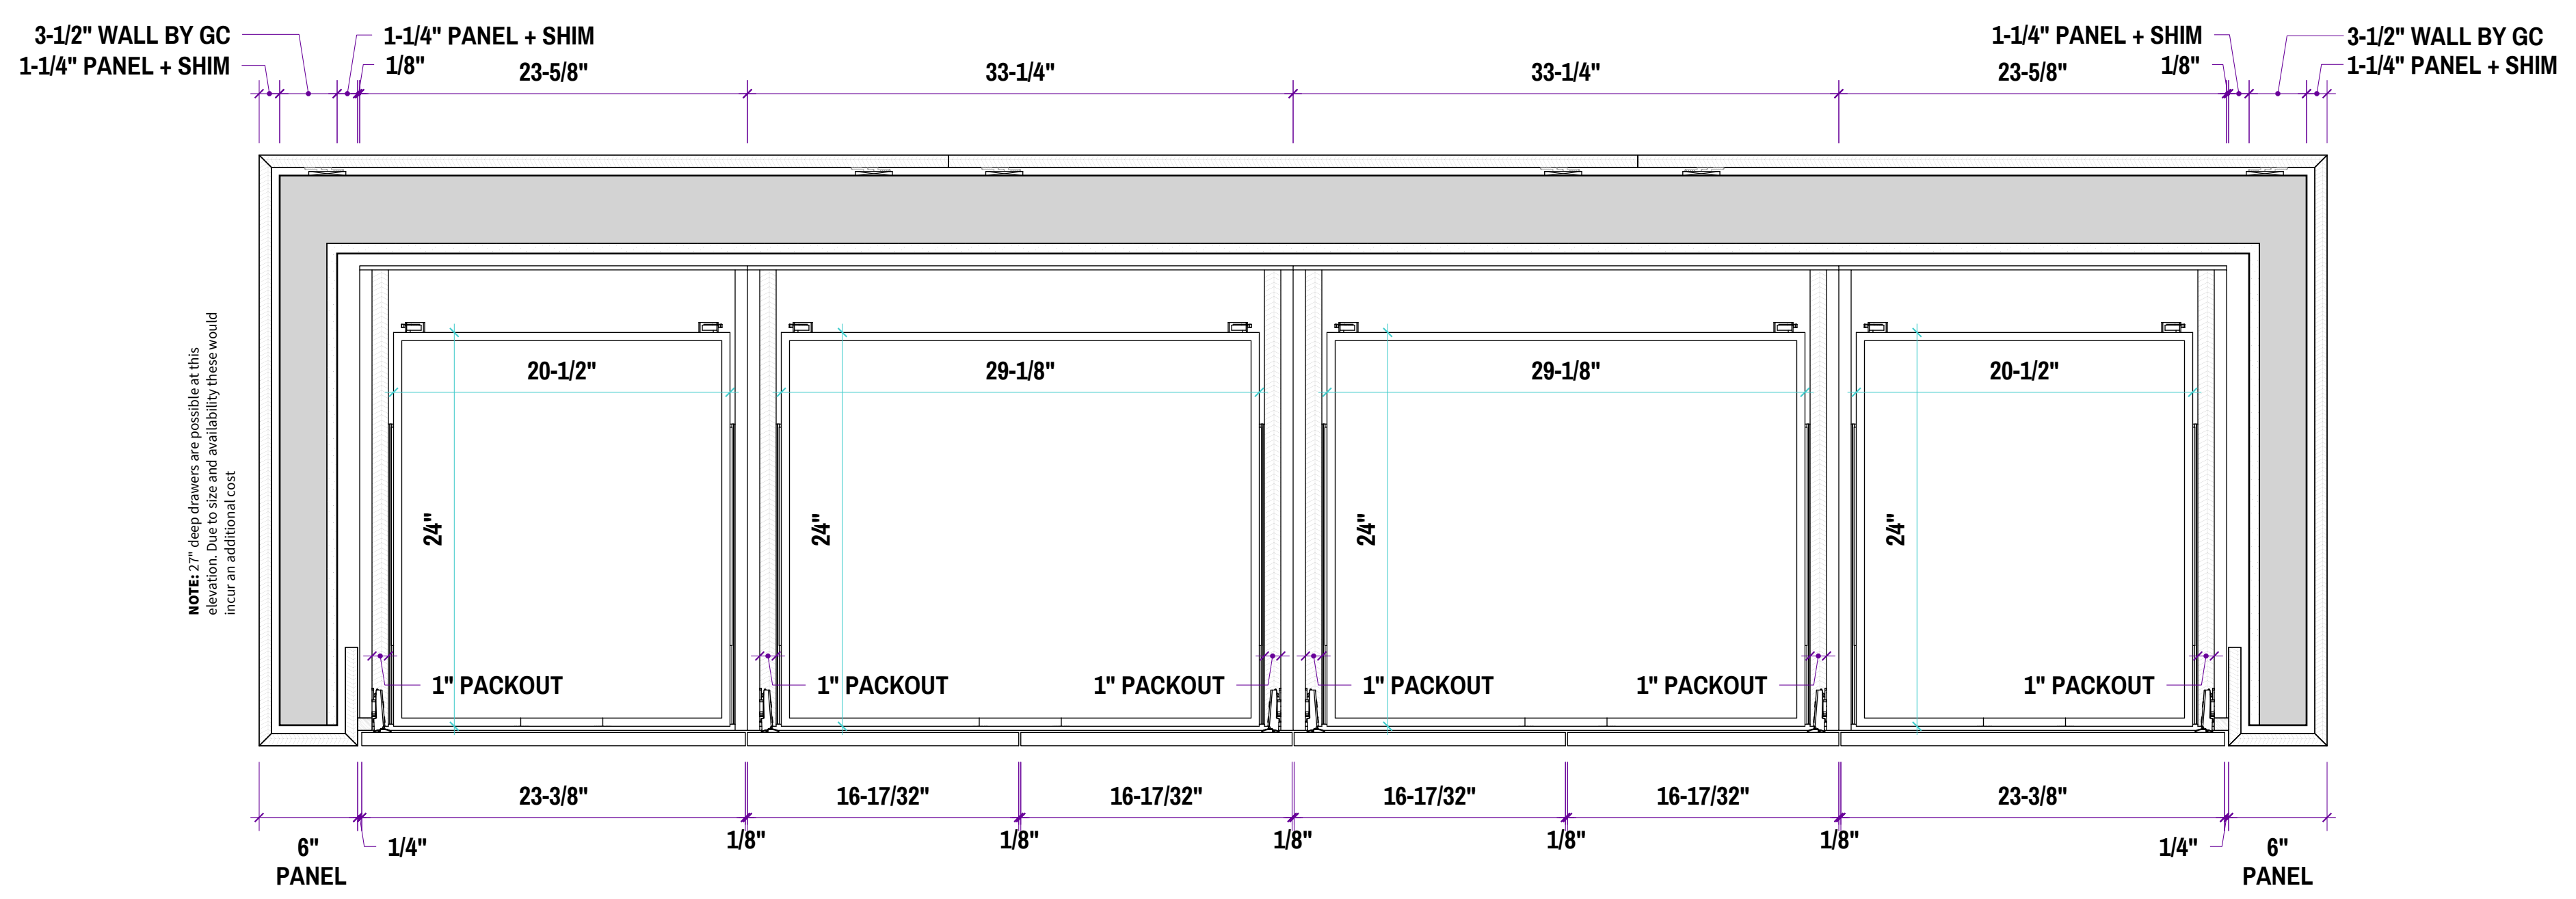

02 PLAN - KITCHEN SOUTH
Scale: 1-1/2" = 1'



0000 Street, Sample City, CA 00000
000.000.0000

△	00.00.0000	/ DESCRIPTION
△	00.00.0000	/ DESCRIPTION
△	00.00.0000	/ DESCRIPTION
△	00.00.0000	/ DESCRIPTION
△	00.00.0000	/ APPROVAL
△	00.00.0000	/ FABRICATION SET


REV:	A
DATE:	06.04.2024
VP:	00.00.0000

PROJECT: Sample Res. 1 JOB NO: 0001


ADDRESS:
0000 Street
Sample City, CA 00000

Kitchen - Plan South


A-09

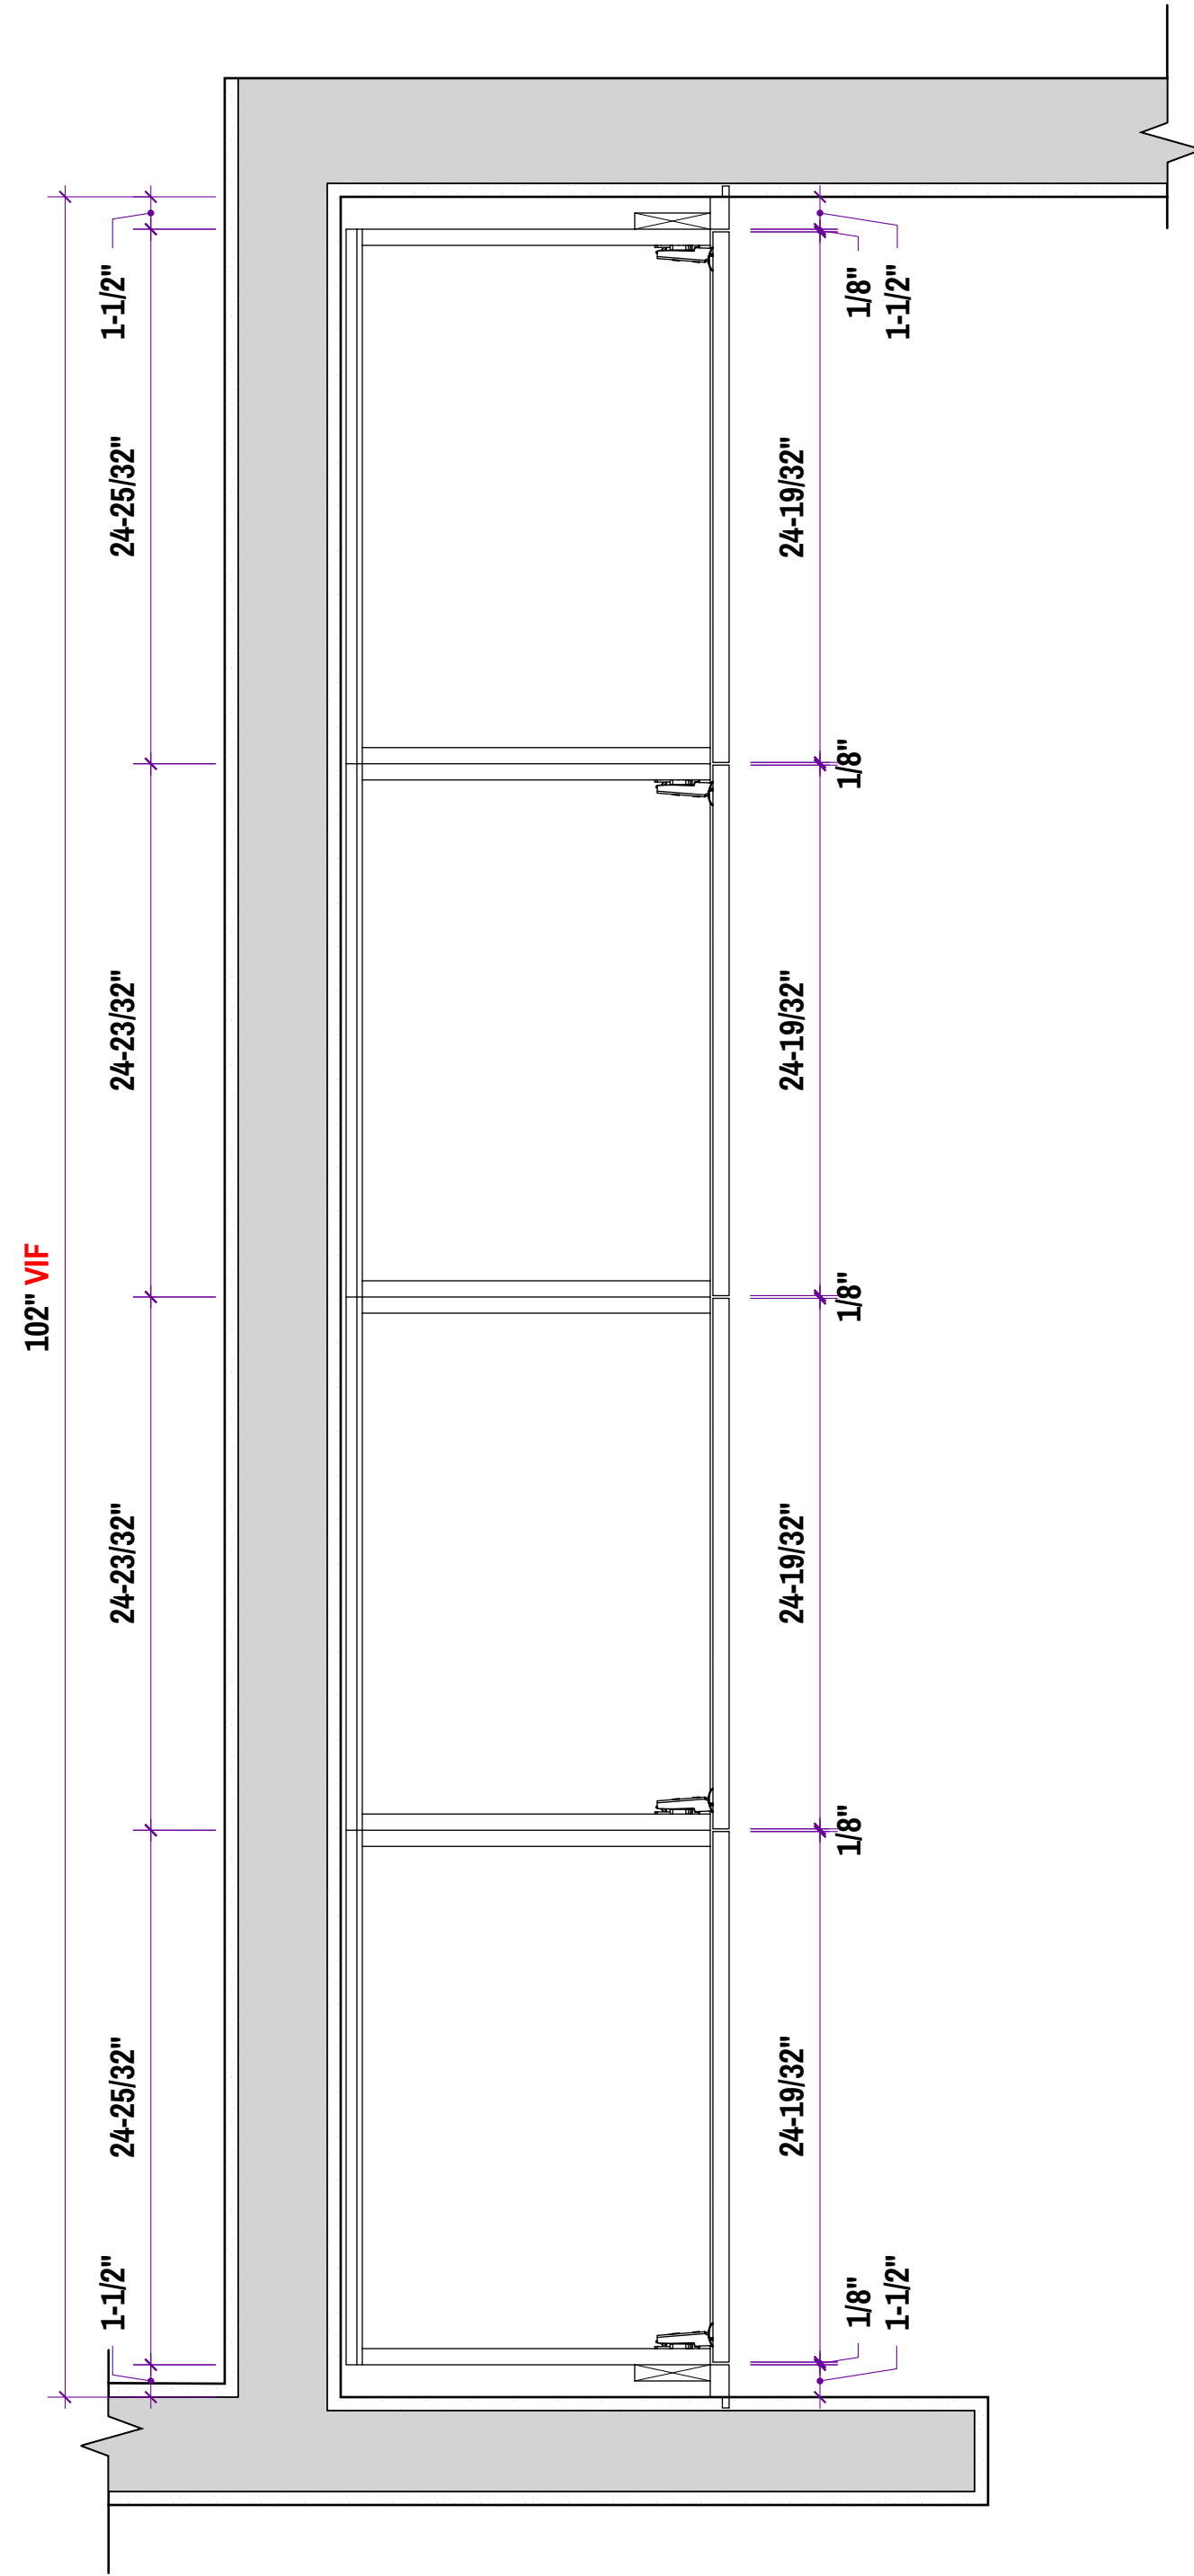

01 PLAN - LIBRARY NORTH
scale: 1-1/2" = 1'

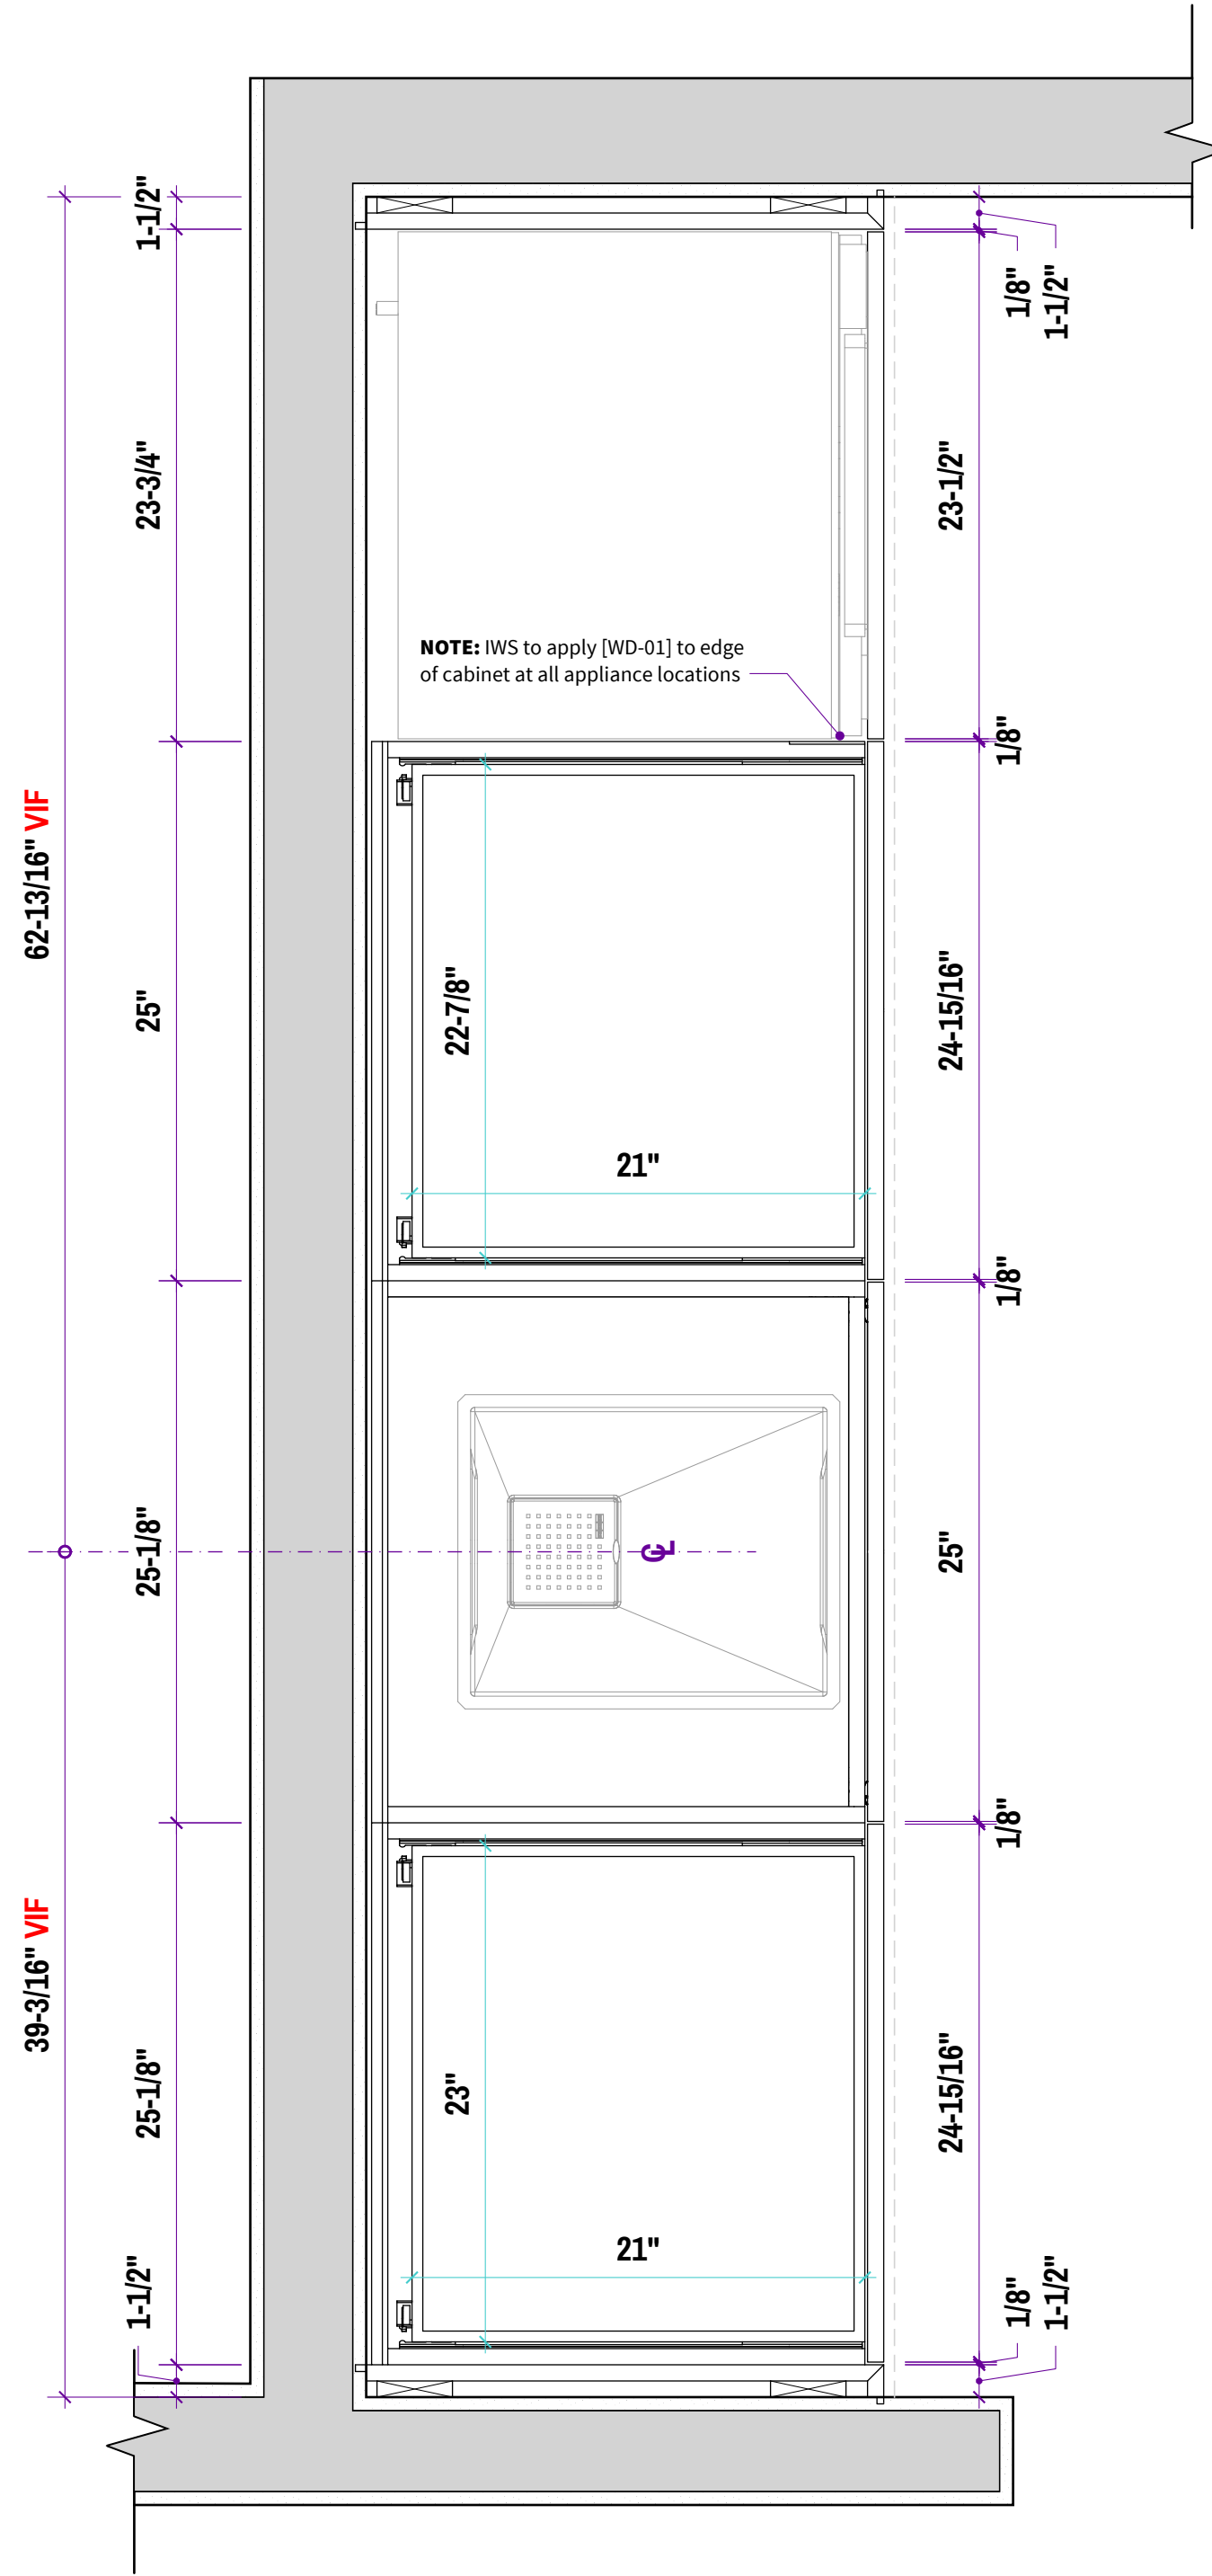

02 PLAN - LIBRARY NORTH
scale: 1-1/2" = 1'

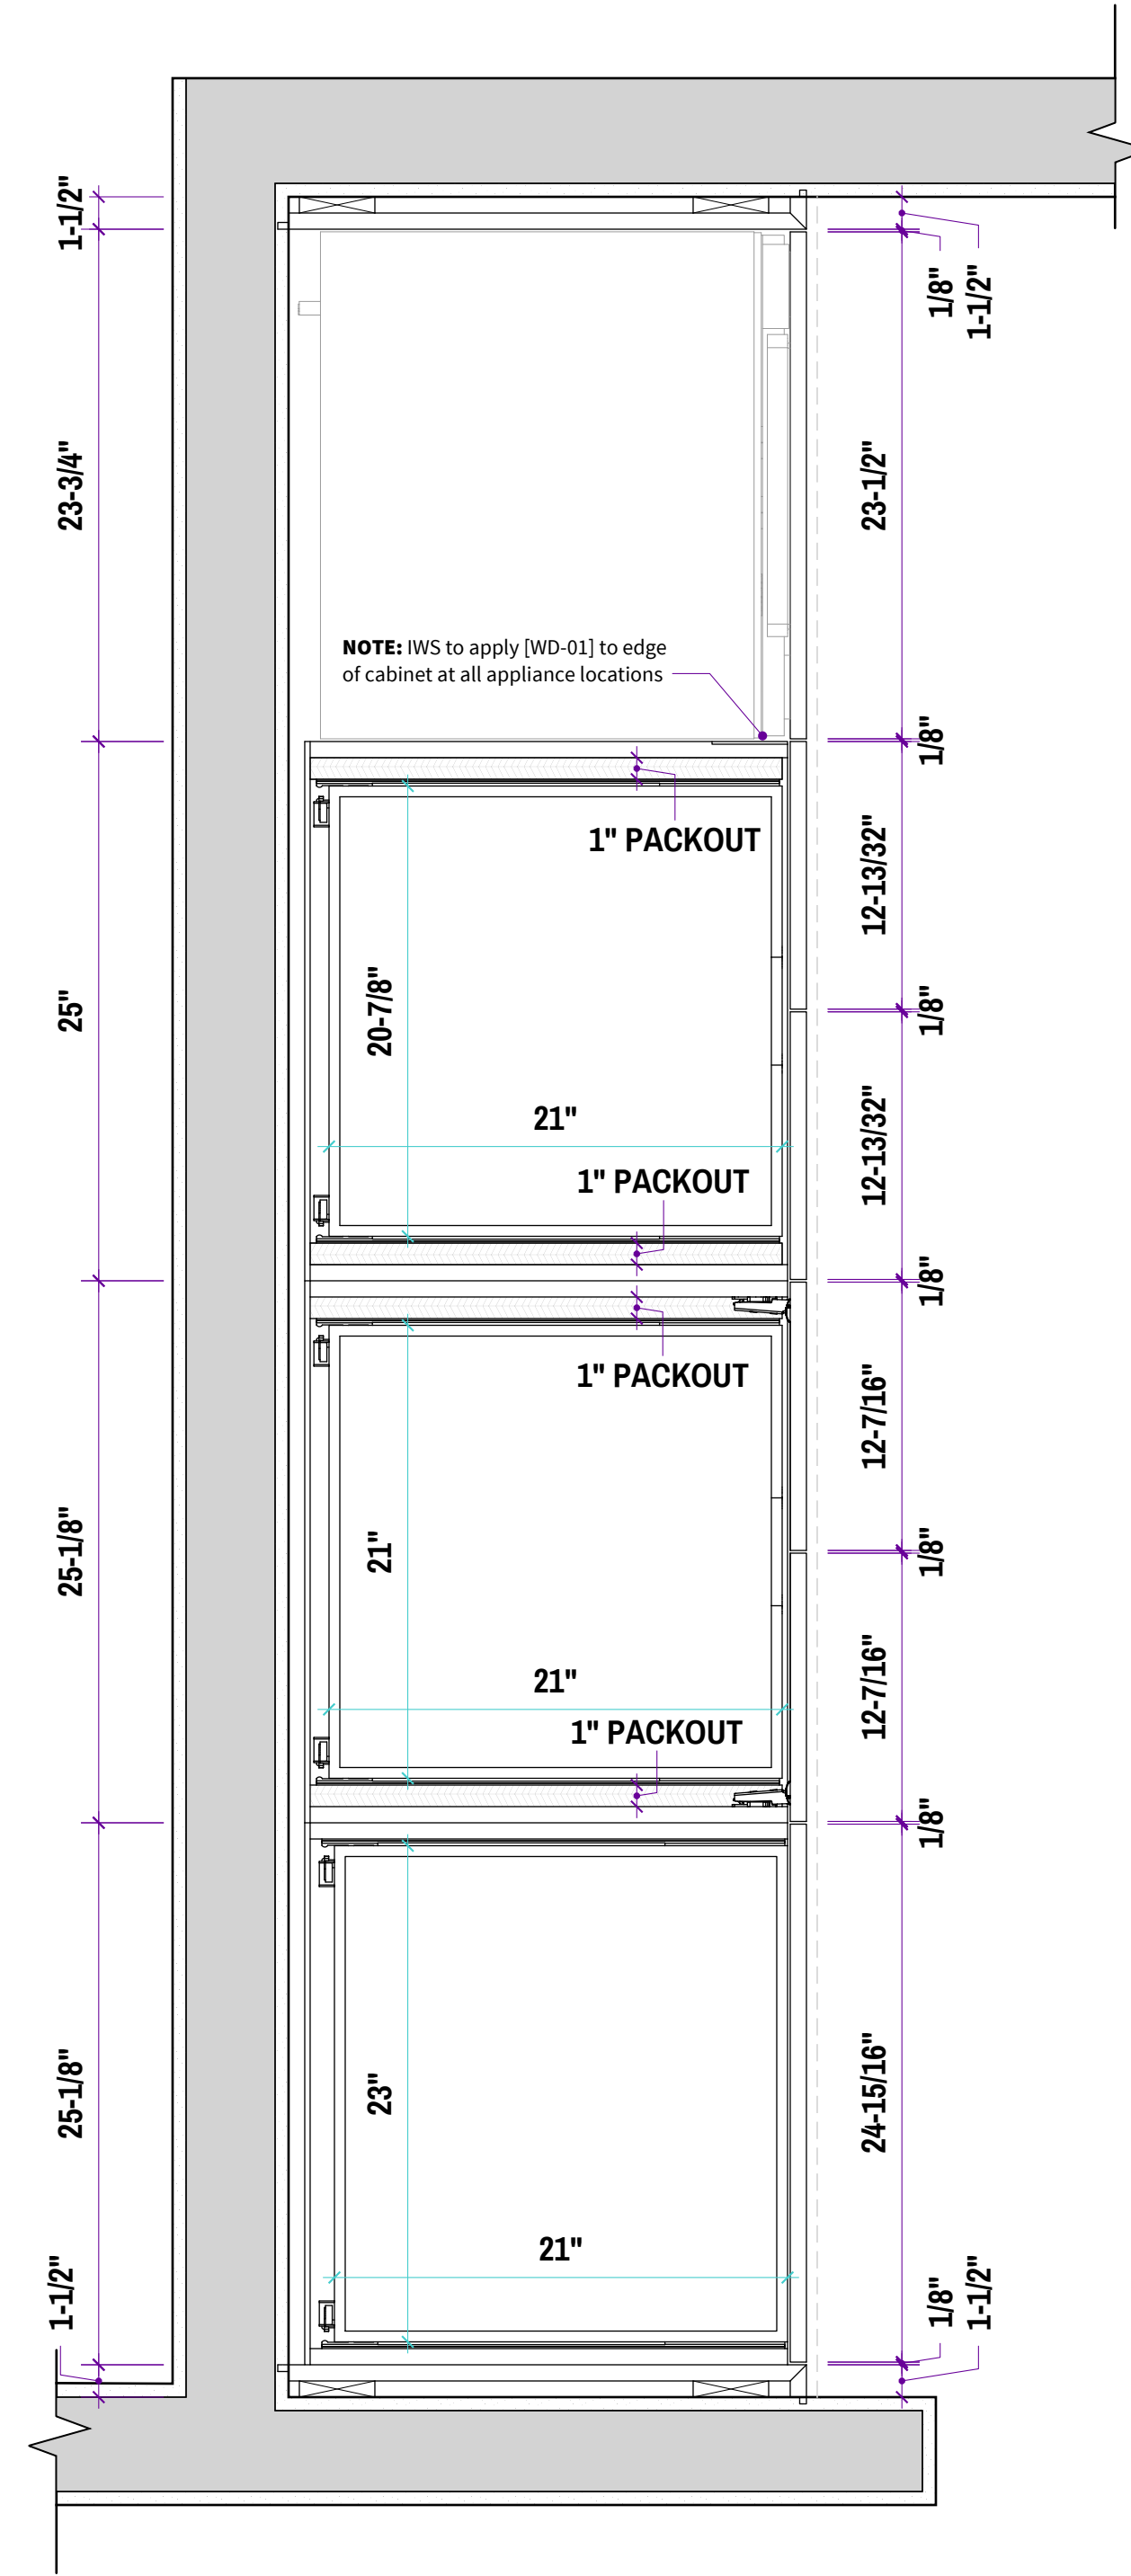

03 PLAN - LIBRARY NORTH
scale: 1-1/2" = 1'



0000 Street, Sample City, CA 00000
000.000.0000

△	00.00.0000	DESCRIPTION
△	00.00.0000	DESCRIPTION
△	00.00.0000	DESCRIPTION
△	00.00.0000	DESCRIPTION
△	00.00.0000	APPROVAL
△	00.00.0000	FABRICATION SET

REV:	A
DATE:	06.04.2024
VP:	00.00.0000

PROJECT: Sample Res. 1 JOB NO: 0001


ADDRESS:
0000 Street
Sample City, CA 00000

Library - Plan North


A-10

SAMPLE RES. ONE

SAMPLE RES. ONE

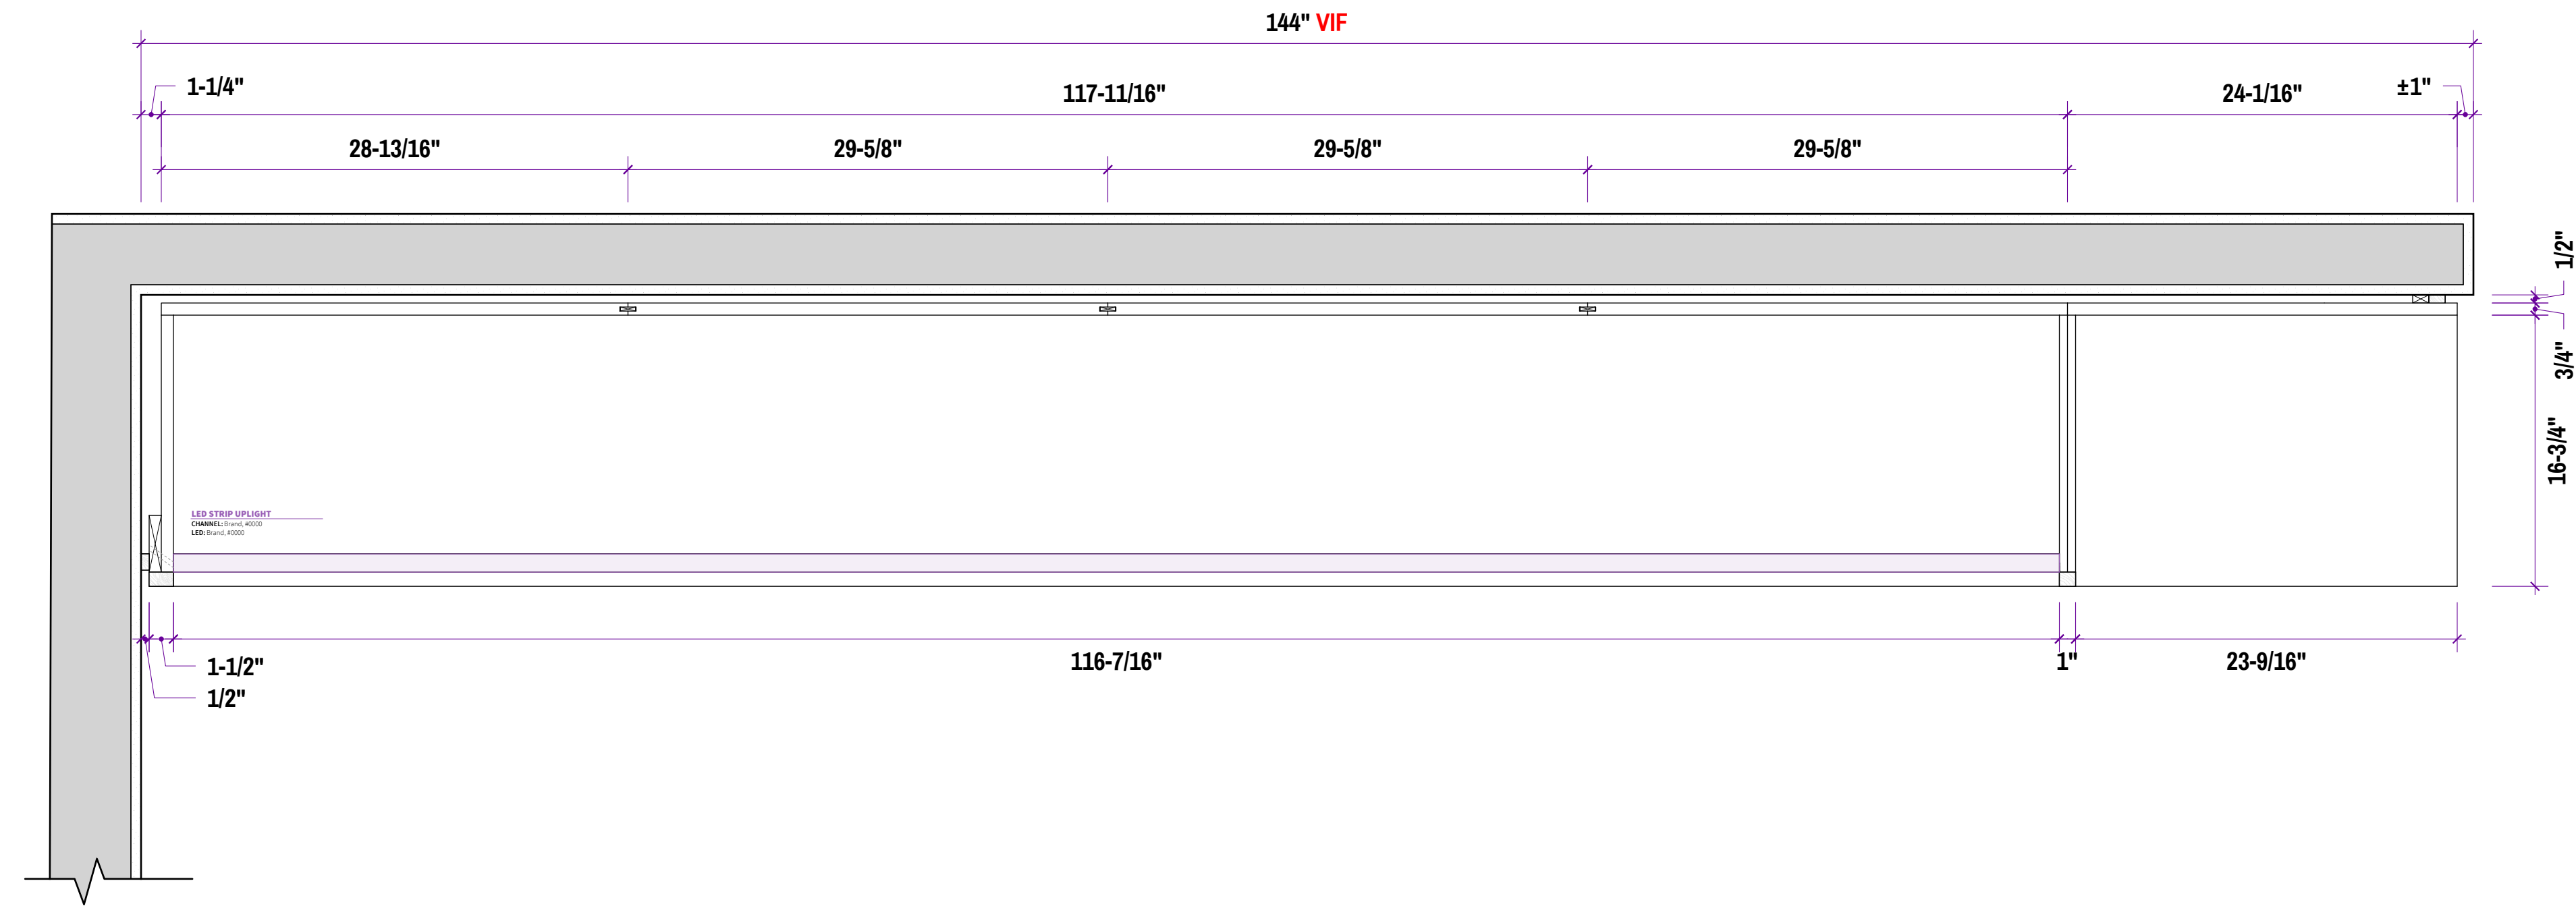

01 PLAN - LIBRARY WEST
scale: 1-1/2" = 1'

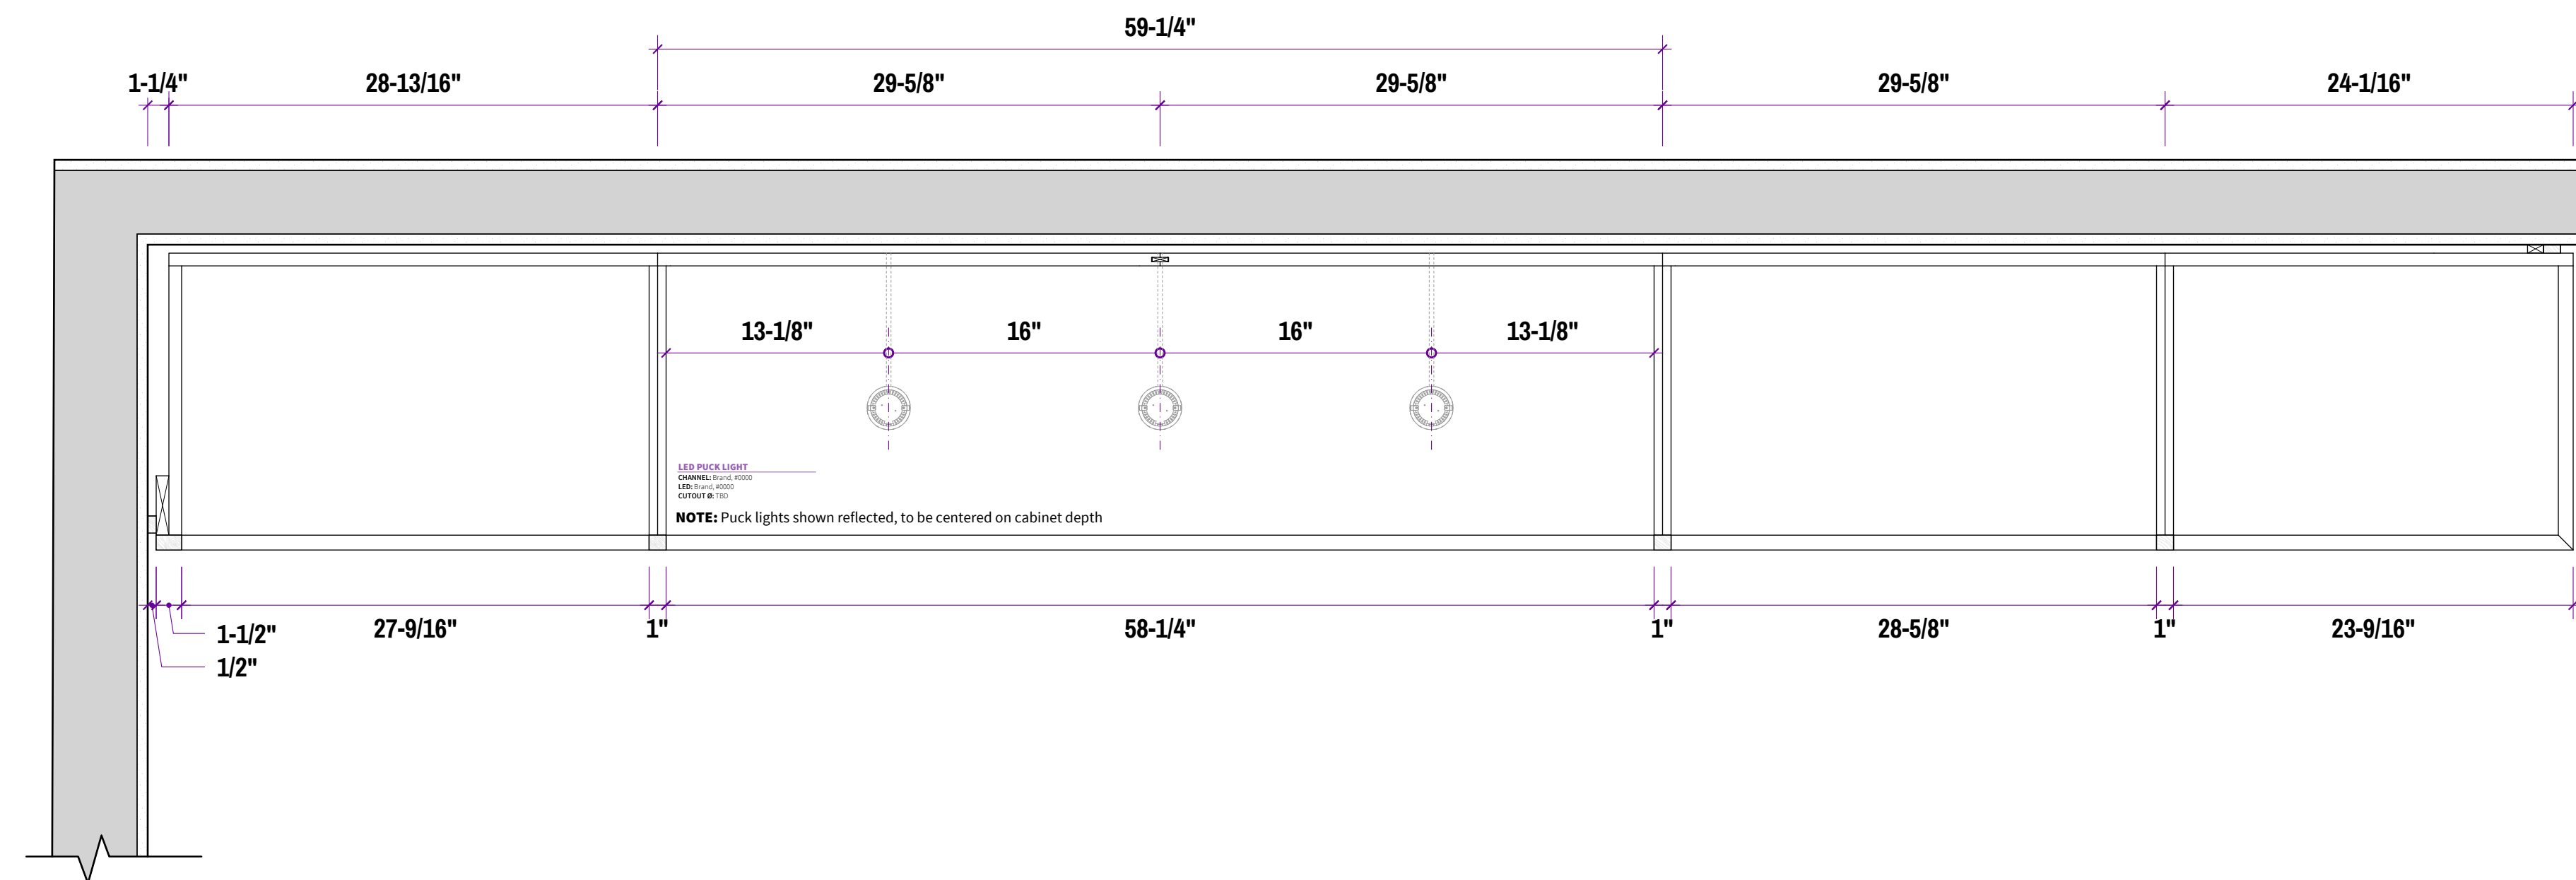

02 PLAN - LIBRARY WEST
scale: 1-1/2" = 1'



0000 Street, Sample City, CA 00000
000.000.0000

△	00.00.0000	DESCRIPTION
△	00.00.0000	DESCRIPTION
△	00.00.0000	DESCRIPTION
△	00.00.0000	DESCRIPTION
△	00.00.0000	APPROVAL
△	00.00.0000	FABRICATION SET


REV: A
DATE: 06.04.2024
VP: 00.00.0000

PROJECT: Sample Res. 1
JOB NO: 0001


ADDRESS:
0000 Street
Sample City, CA 00000

Library - Plan West

A-11

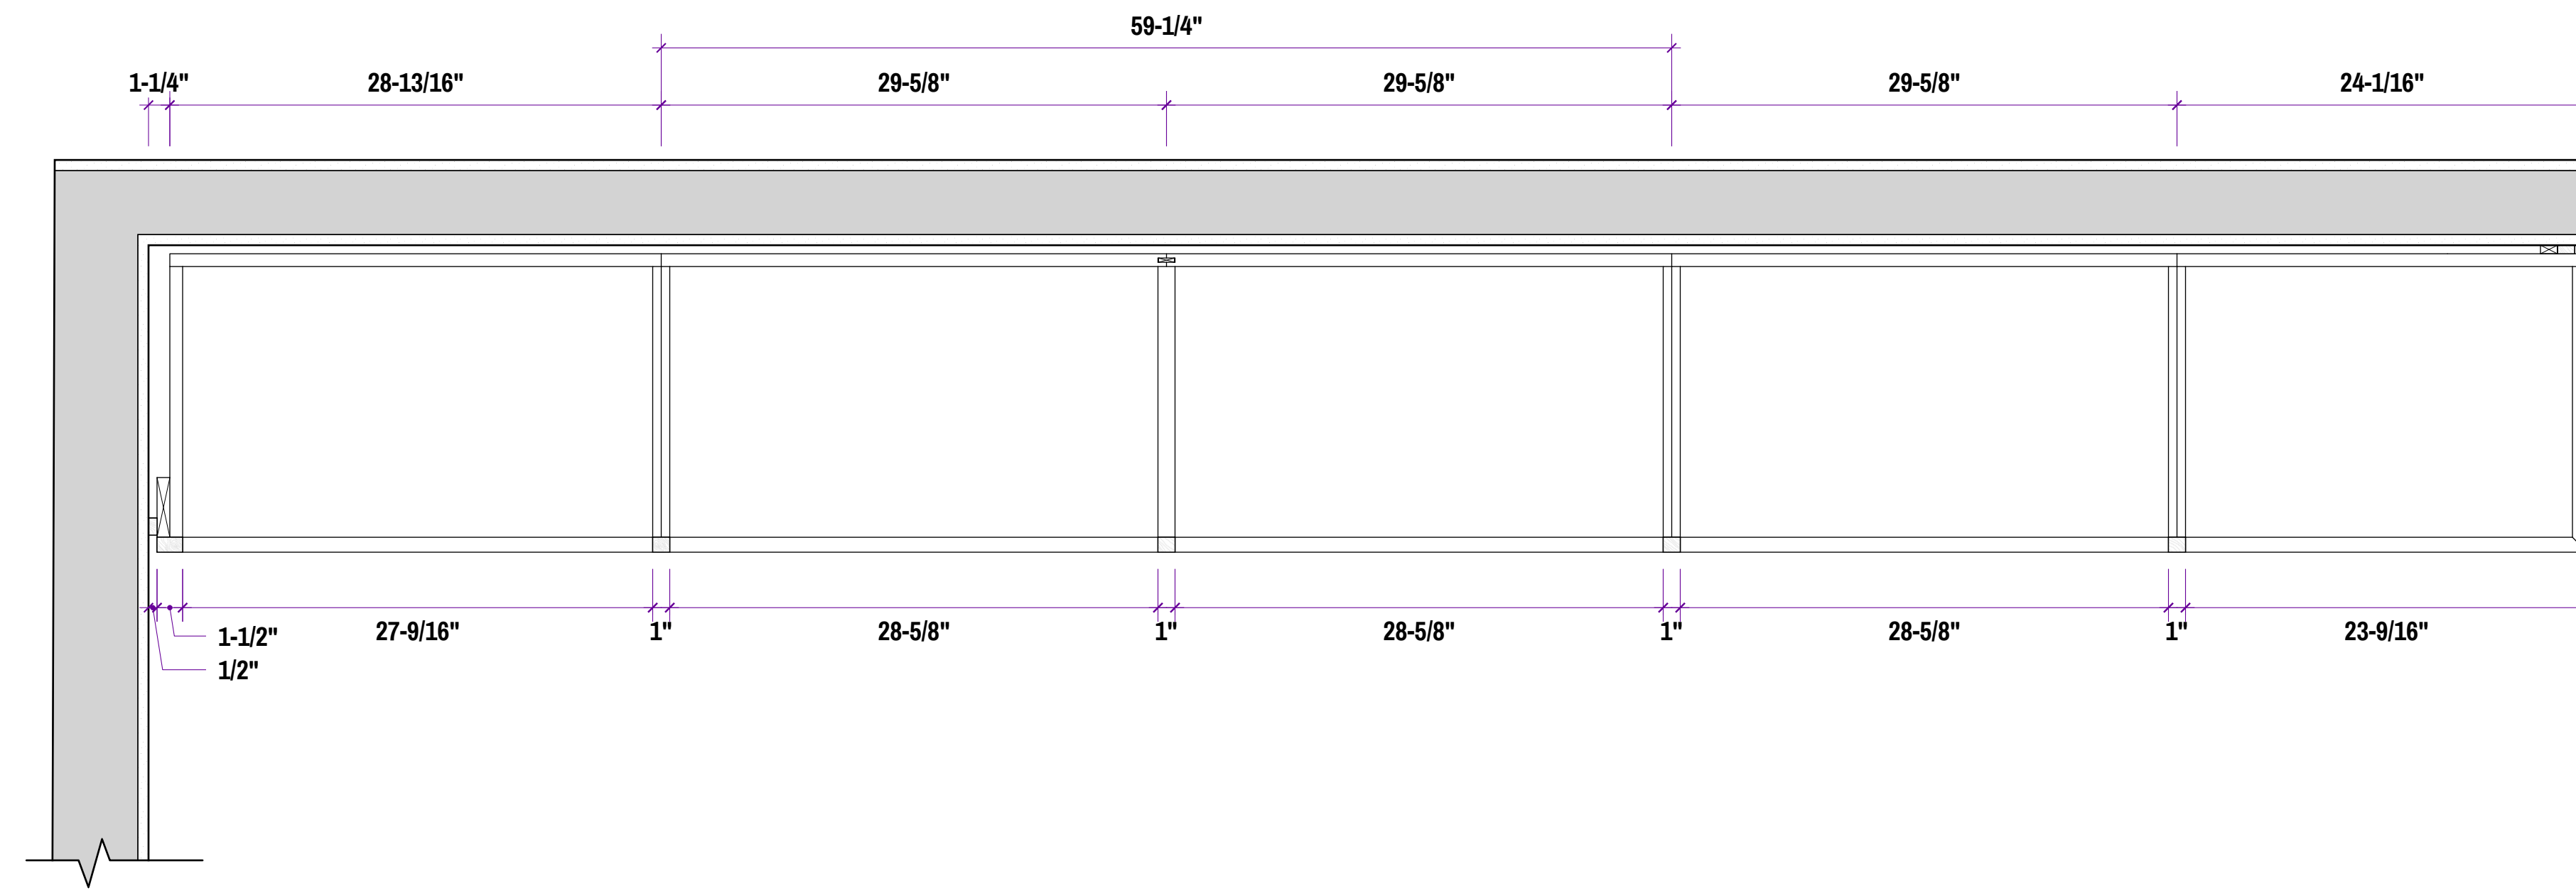

01 PLAN - LIBRARY WEST
scale: 1-1/2" = 1'

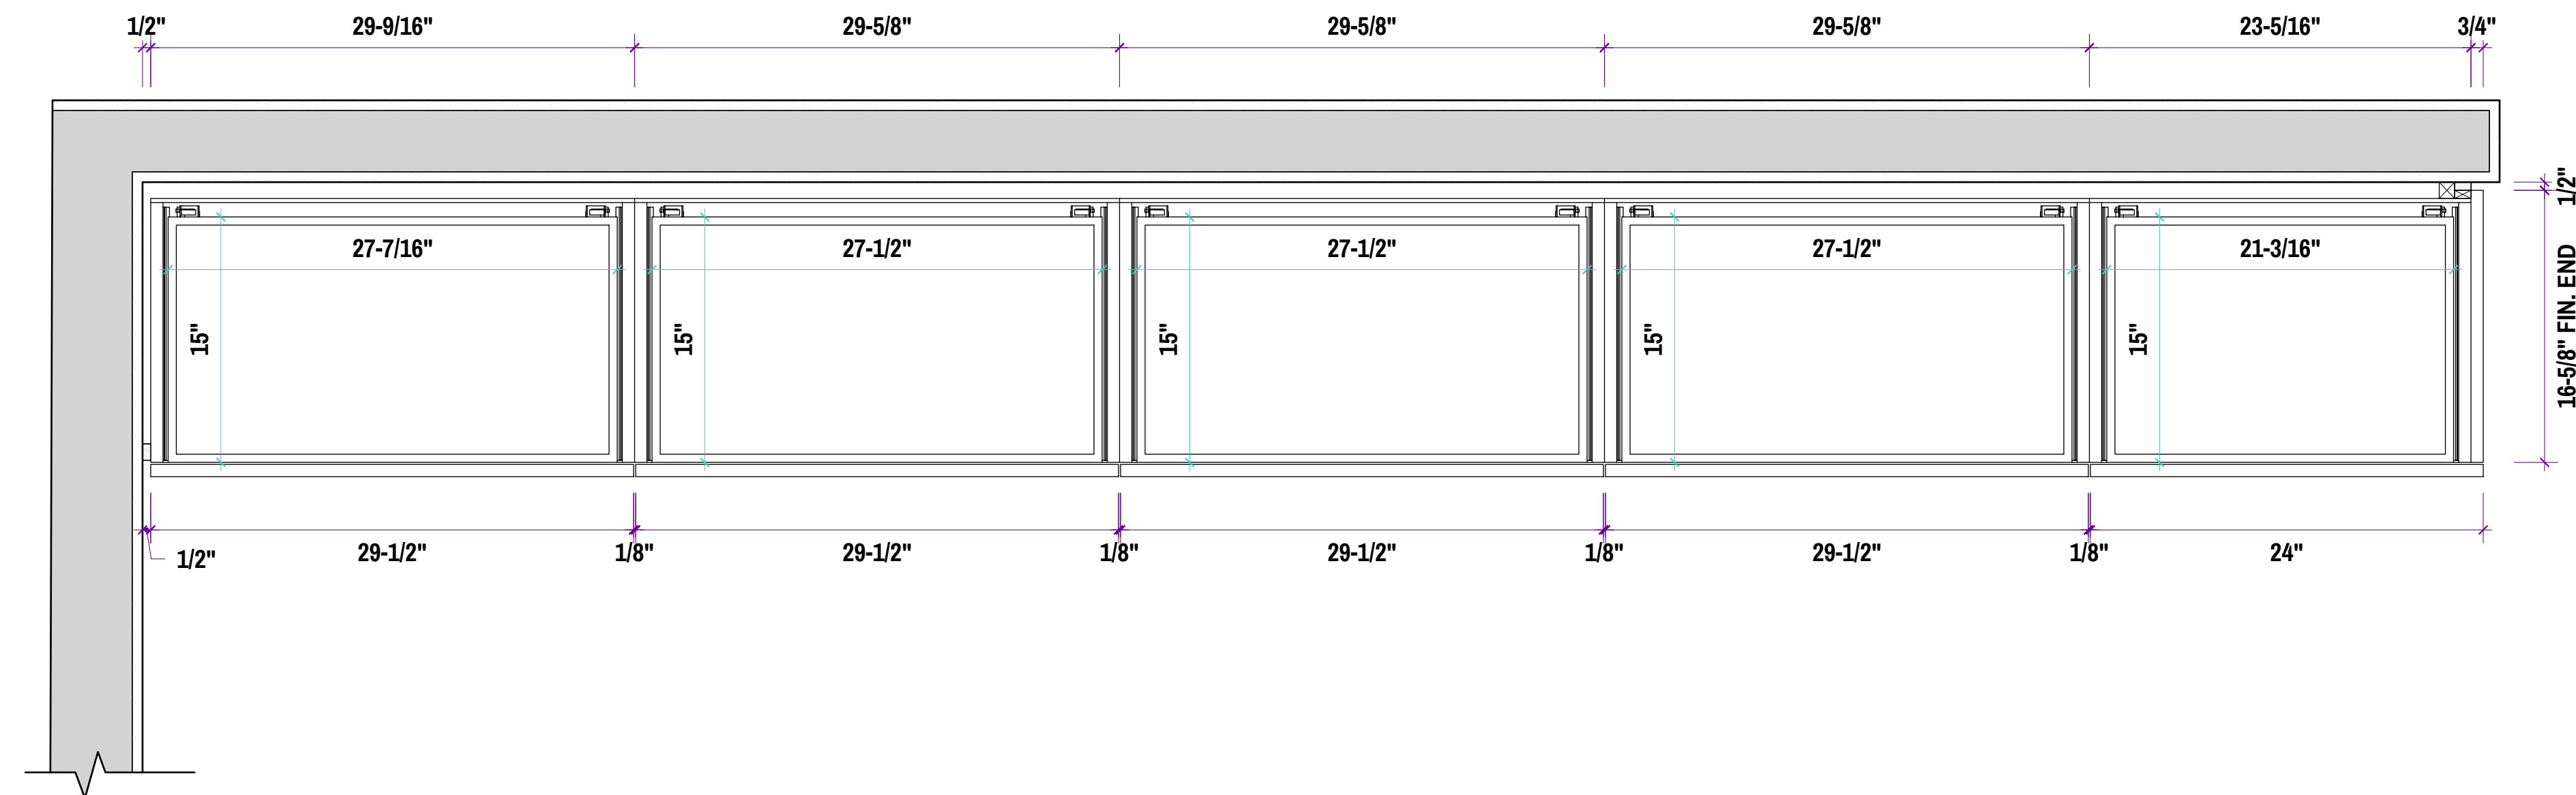

02 PLAN - LIBRARY WEST
scale: 1-1/2" = 1'

SAMPLE RES. ONE

INTERIOR
WOOD SYSTEMS

0000 Street, Sample City, CA 00000
000.000.0000

△	00.00.0000	DESCRIPTION
△	00.00.0000	DESCRIPTION
△	00.00.0000	DESCRIPTION
△	00.00.0000	DESCRIPTION
△	00.00.0000	DESCRIPTION
△	00.00.0000	APPROVAL
△	00.00.0000	FABRICATION SET

REV: A
DATE: 06.04.2024
VP: 00.00.0000


PROJECT: Sample Res. 1
JOB NO: 0001

ADDRESS:
0000 Street
Sample City, CA 00000


Library - Plan West

A-12

SAMPLE RES. ONE

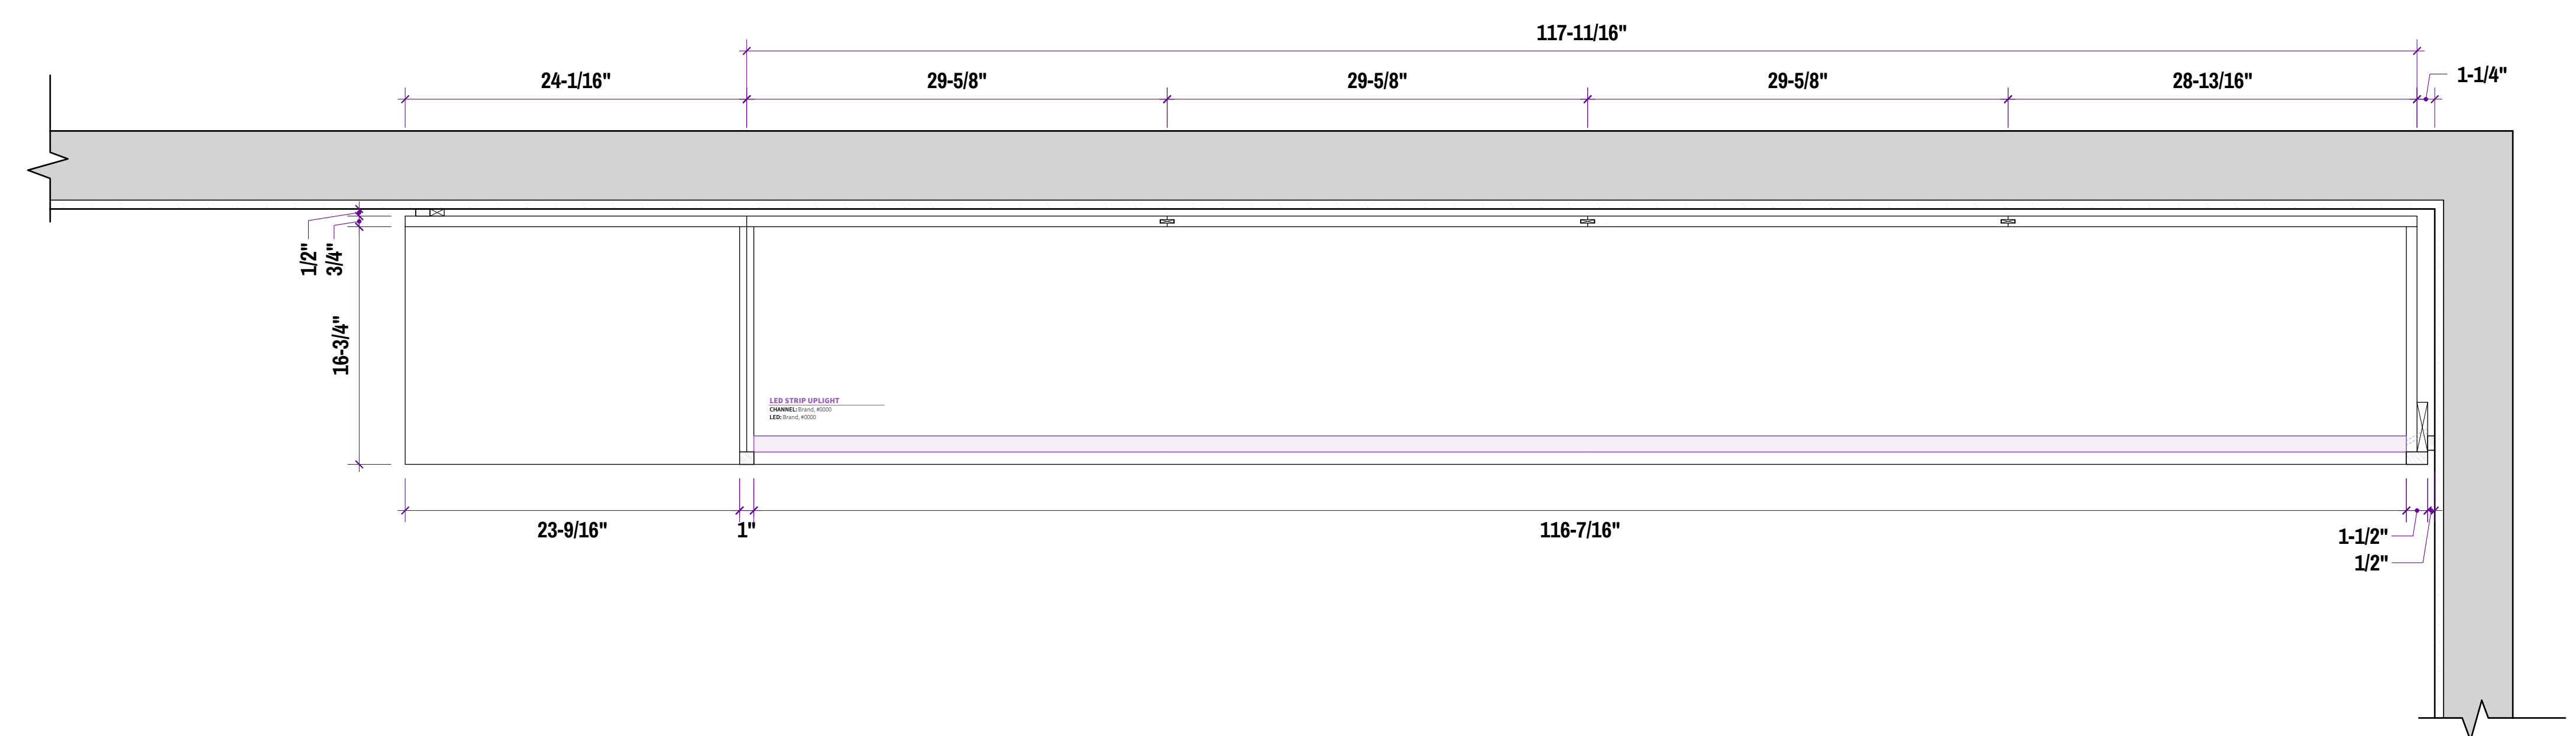

01 PLAN - LIBRARY EAST
scale: 1-1/2" = 1'

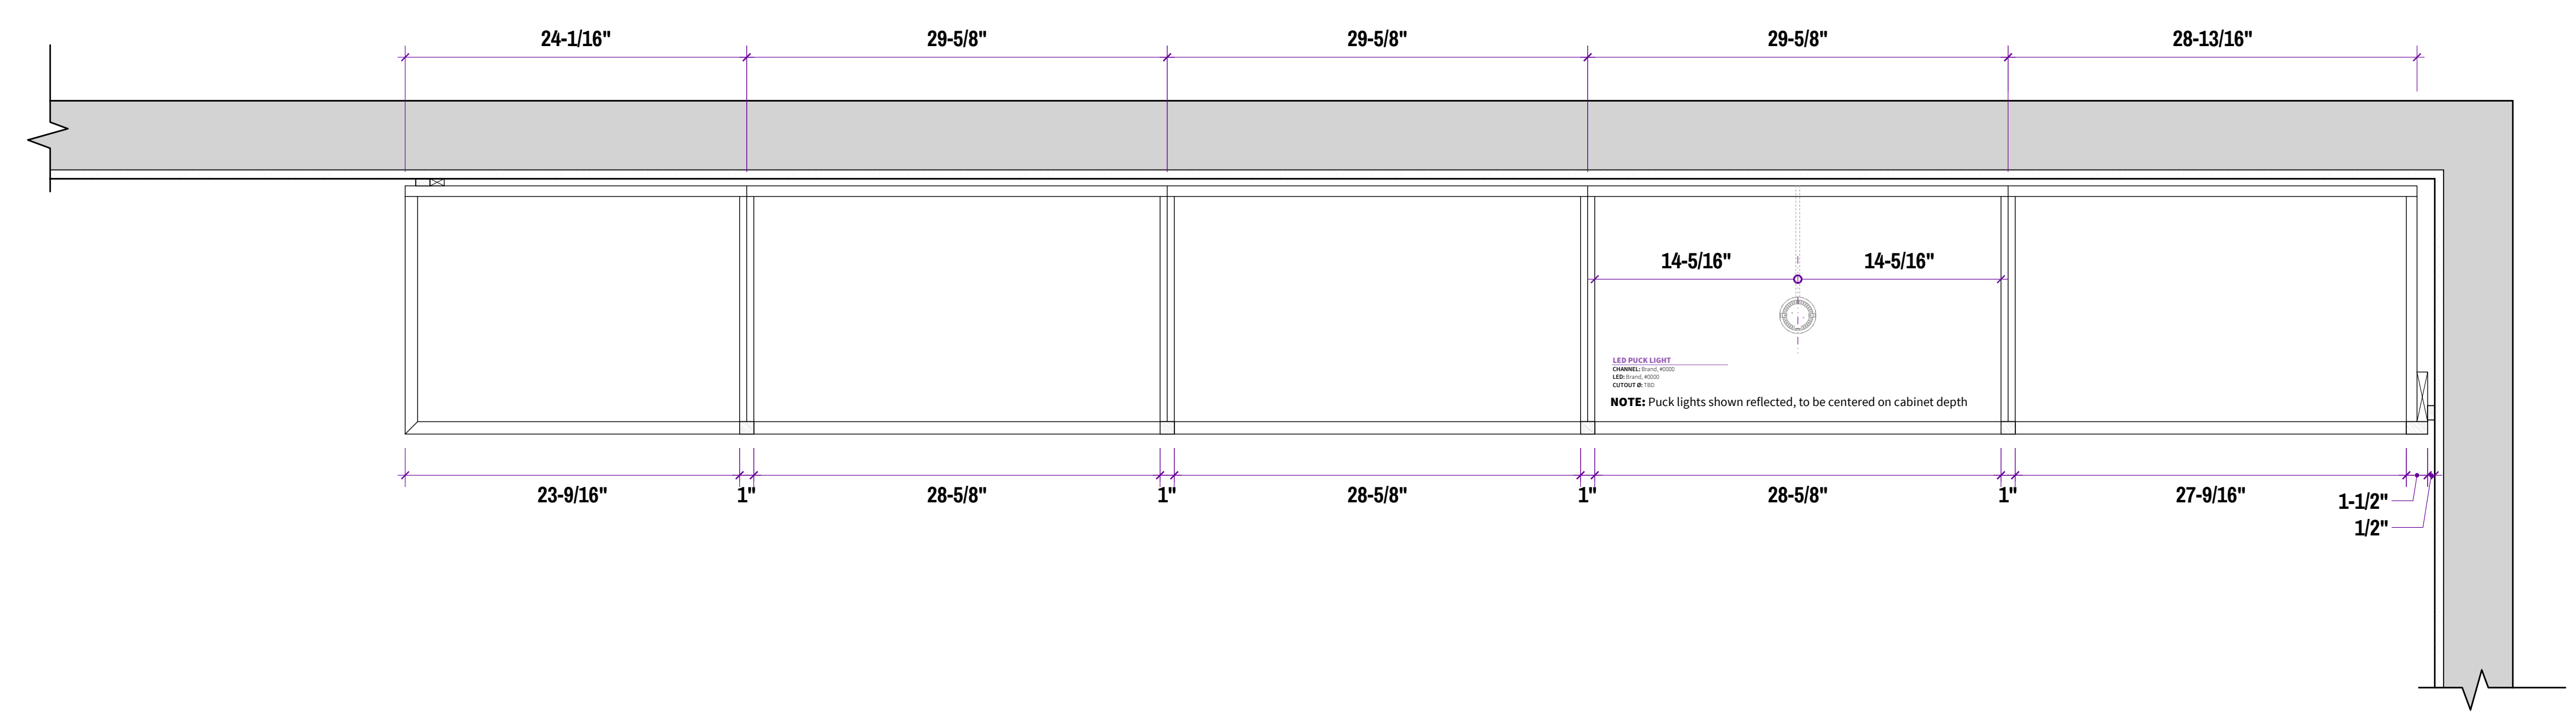

02 PLAN - LIBRARY EAST
scale: 1-1/2" = 1'



0000 Street, Sample City, CA 00000
000.000.0000


△	00.00.0000	DESCRIPTION
△	00.00.0000	DESCRIPTION
△	00.00.0000	DESCRIPTION
△	00.00.0000	DESCRIPTION
△	00.00.0000	APPROVAL
△	00.00.0000	FABRICATION SET

REV:	A
DATE:	06.04.2024
VP:	00.00.0000

PROJECT: Sample Res. 1 JOB NO: 0001

ADDRESS:
0000 Street
Sample City, CA 00000

Library - Plan East

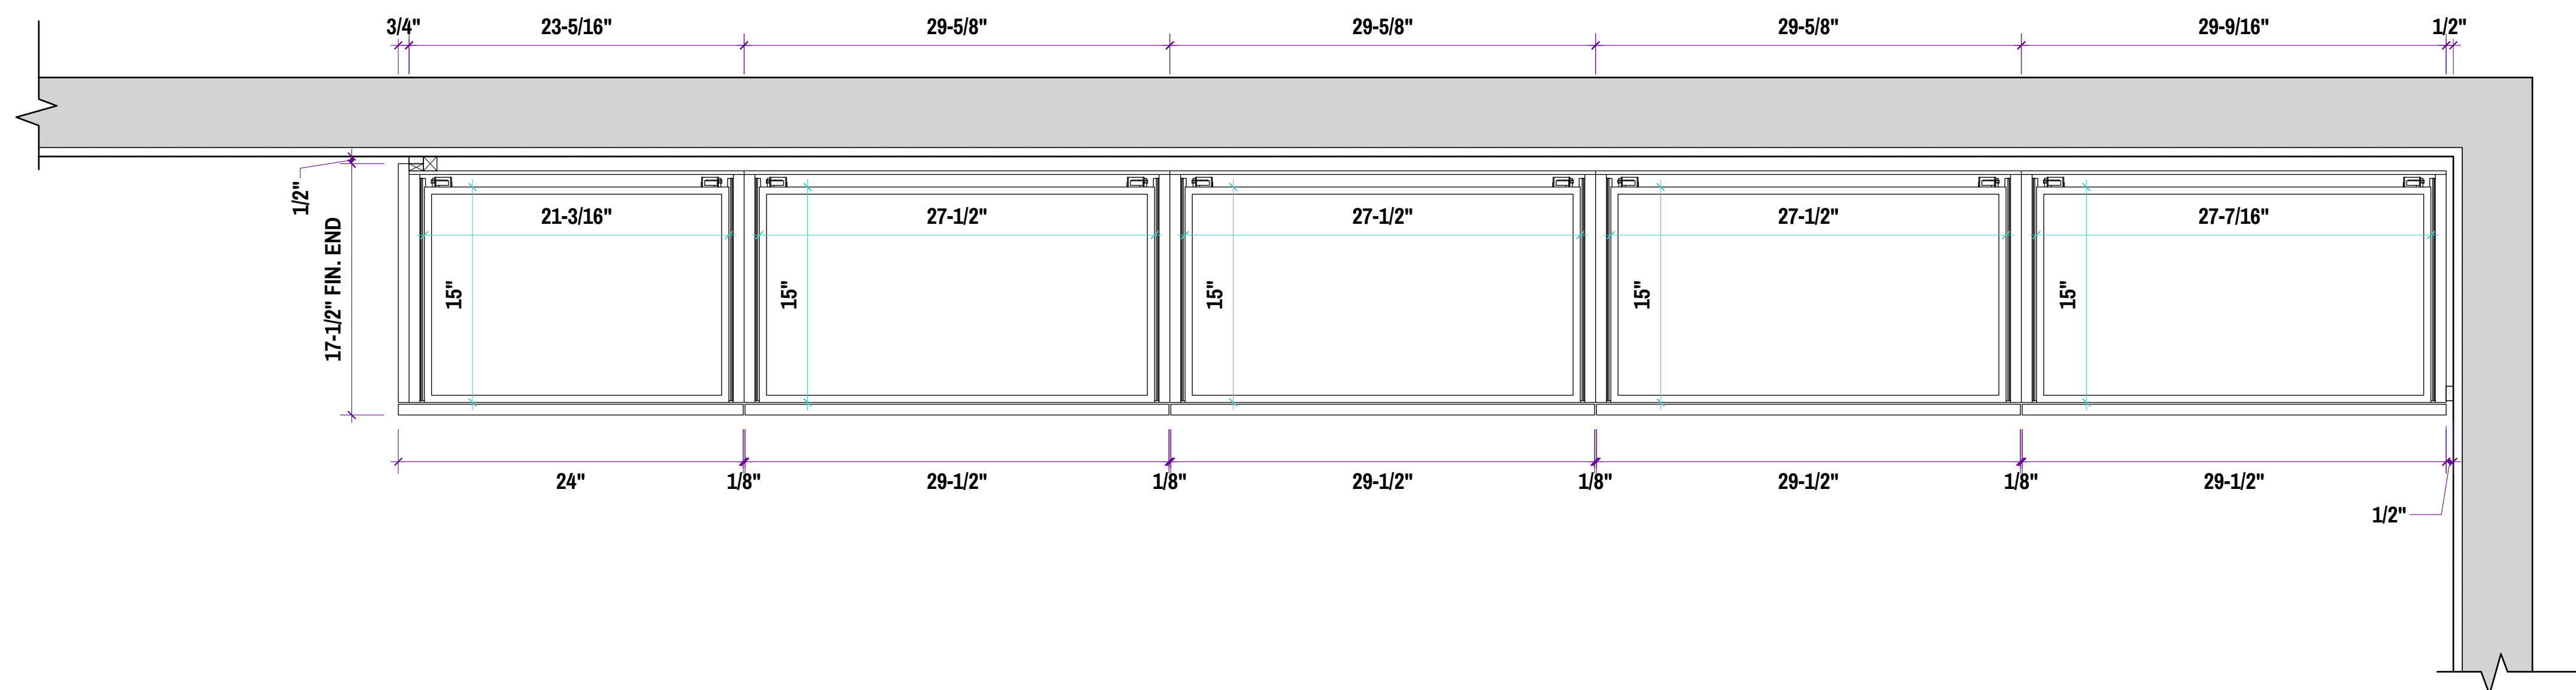

01 PLAN - LIBRARY EAST
 scale: 1-1/2" = 1'

NOT USED

SAMPLE RES. ONE



0000 Street, Sample City, CA 00000
 000.000.0000

- △ 00.00.0000 / DESCRIPTION
- △ 00.00.0000 / DESCRIPTION
- △ 00.00.0000 / DESCRIPTION
- △ 00.00.0000 / DESCRIPTION
- △ 00.00.0000 / APPROVAL
- △ 00.00.0000 / FABRICATION SET


REV: A
 DATE: 06.04.2024
 WP: 00.00.0000

PROJECT: Sample Res. 1 JOB NO: 0001

ADDRESS:
 0000 Street
 Sample City, CA 00000

Library - Plan East

A-14

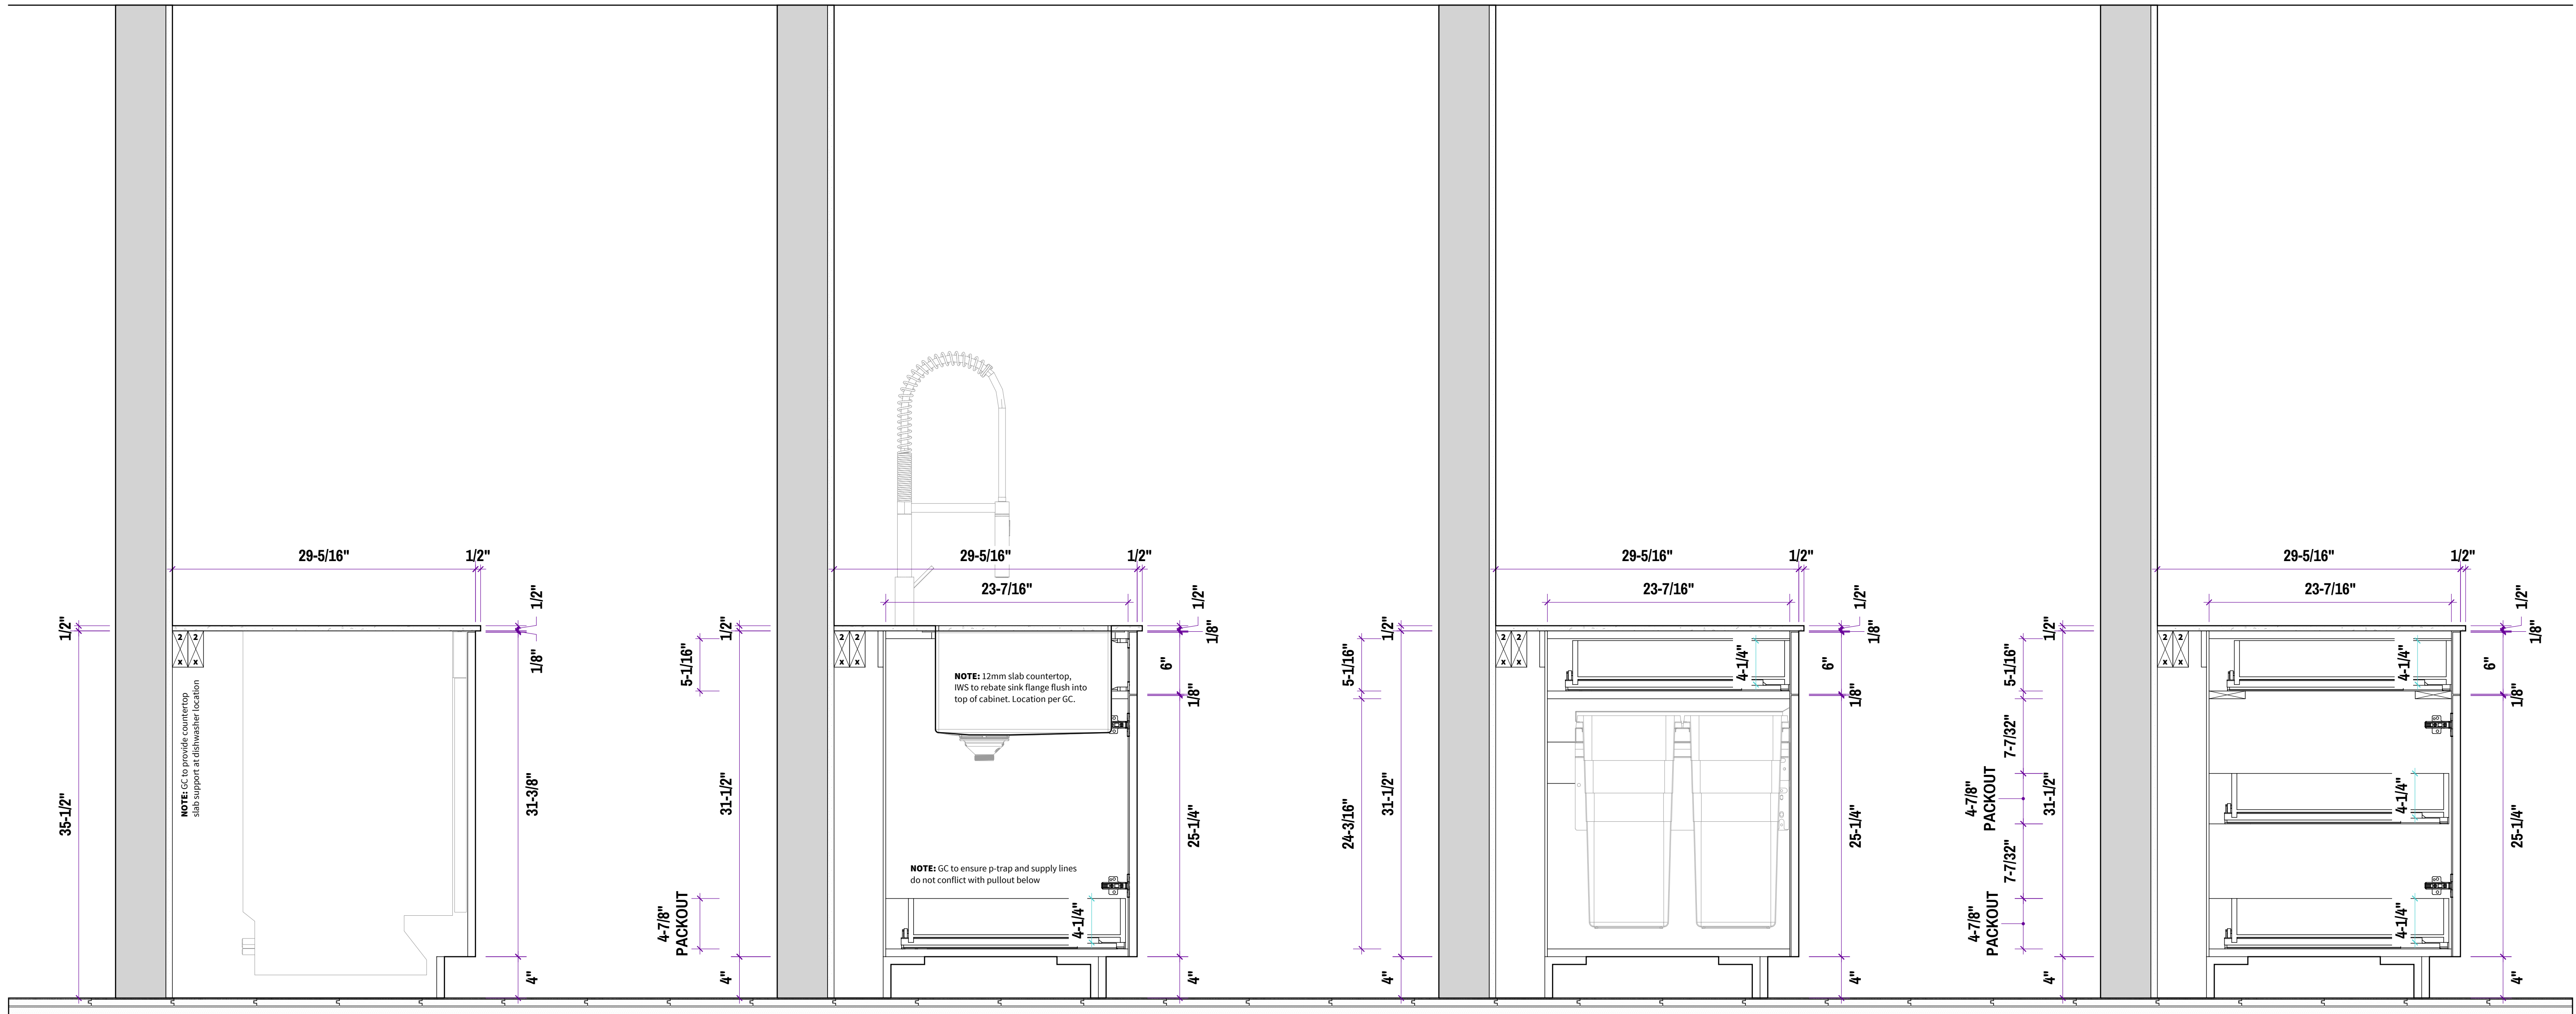

01 SECTION - KITCHEN NORTH
scale: 1-1/2" = 1'

02 SECTION - KITCHEN NORTH
scale: 1-1/2" = 1'

03 SECTION - KITCHEN NORTH
scale: 1-1/2" = 1'

04 SECTION - KITCHEN NORTH
scale: 1-1/2" = 1'

SAMPLE RES. ONE



0000 Street, Sample City, CA 00000
000.000.0000


△	00.00.0000	/ DESCRIPTION
△	00.00.0000	/ DESCRIPTION
△	00.00.0000	/ DESCRIPTION
△	00.00.0000	/ DESCRIPTION
△	00.00.0000	/ APPROVAL
△	00.00.0000	/ FABRICATION SET

REV:	A
DATE:	06.04.2024
VP:	00.00.0000

PROJECT: Sample Res. 1 JOB NO: 0001

ADDRESS:
0000 Street
Sample City, CA 00000

Kitchen - Section North

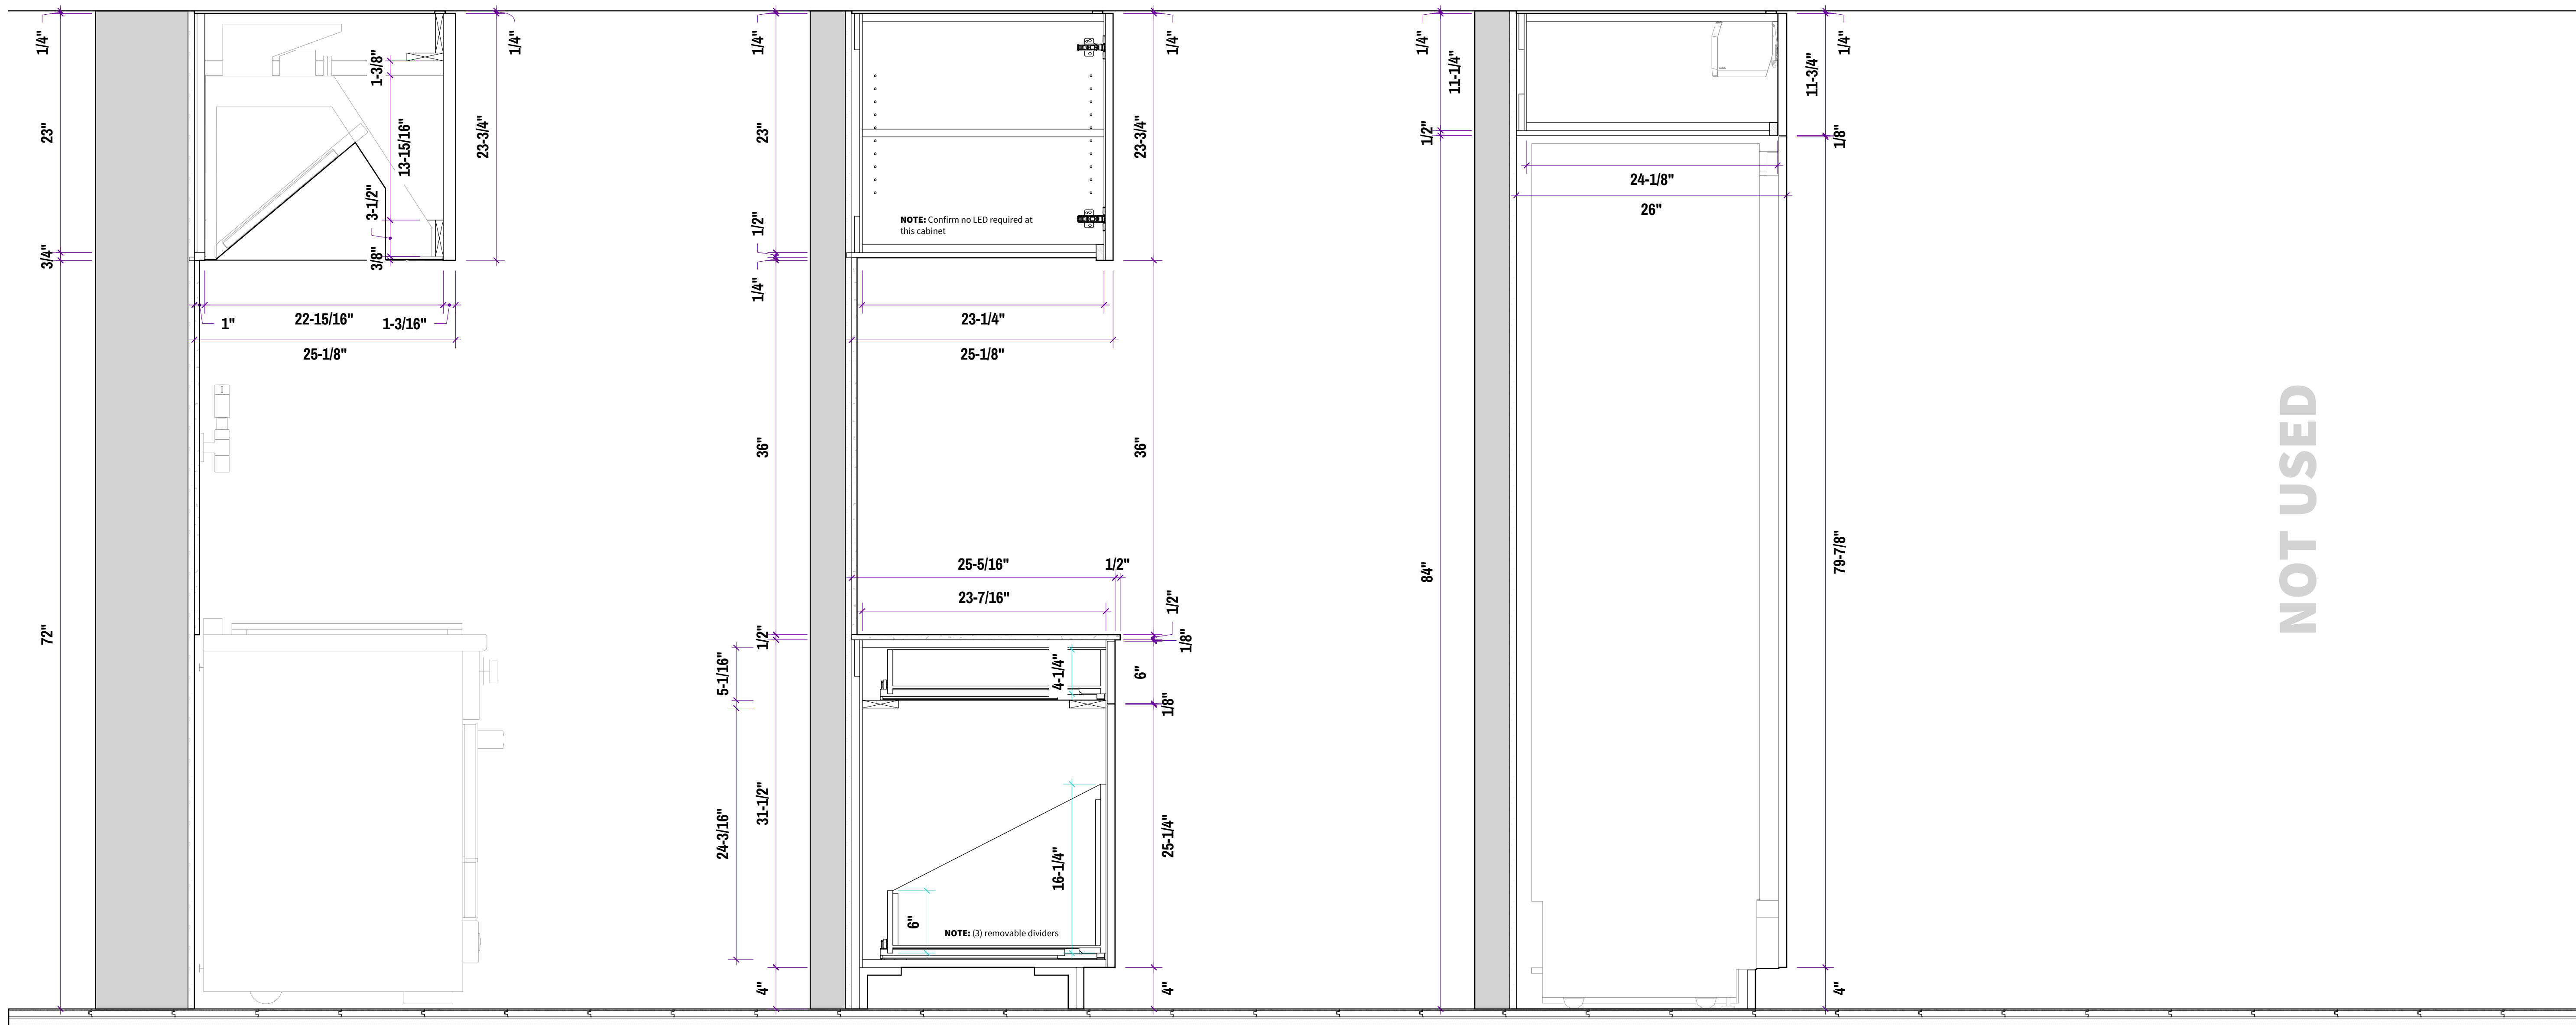

NOT USED

01 SECTION - KITCHEN NORTH
scale: 1-1/2" = 1'

02 SECTION - KITCHEN NORTH
scale: 1-1/2" = 1'

03 SECTION - KITCHEN NORTH
scale: 1-1/2" = 1'



0000 Street, Sample City, CA 00000
000.000.0000

△	00.00.0000	DESCRIPTION
△	00.00.0000	DESCRIPTION
△	00.00.0000	DESCRIPTION
△	00.00.0000	DESCRIPTION
△	00.00.0000	APPROVAL
△	00.00.0000	FABRICATION SET

REV:	A
DATE:	06.04.2024
VP:	00.00.0000


PROJECT: Sample Res. 1 JOB NO: 0001

ADDRESS:
0000 Street
Sample City, CA 00000

Kitchen - Section North

A-16

SAMPLE RES. ONE

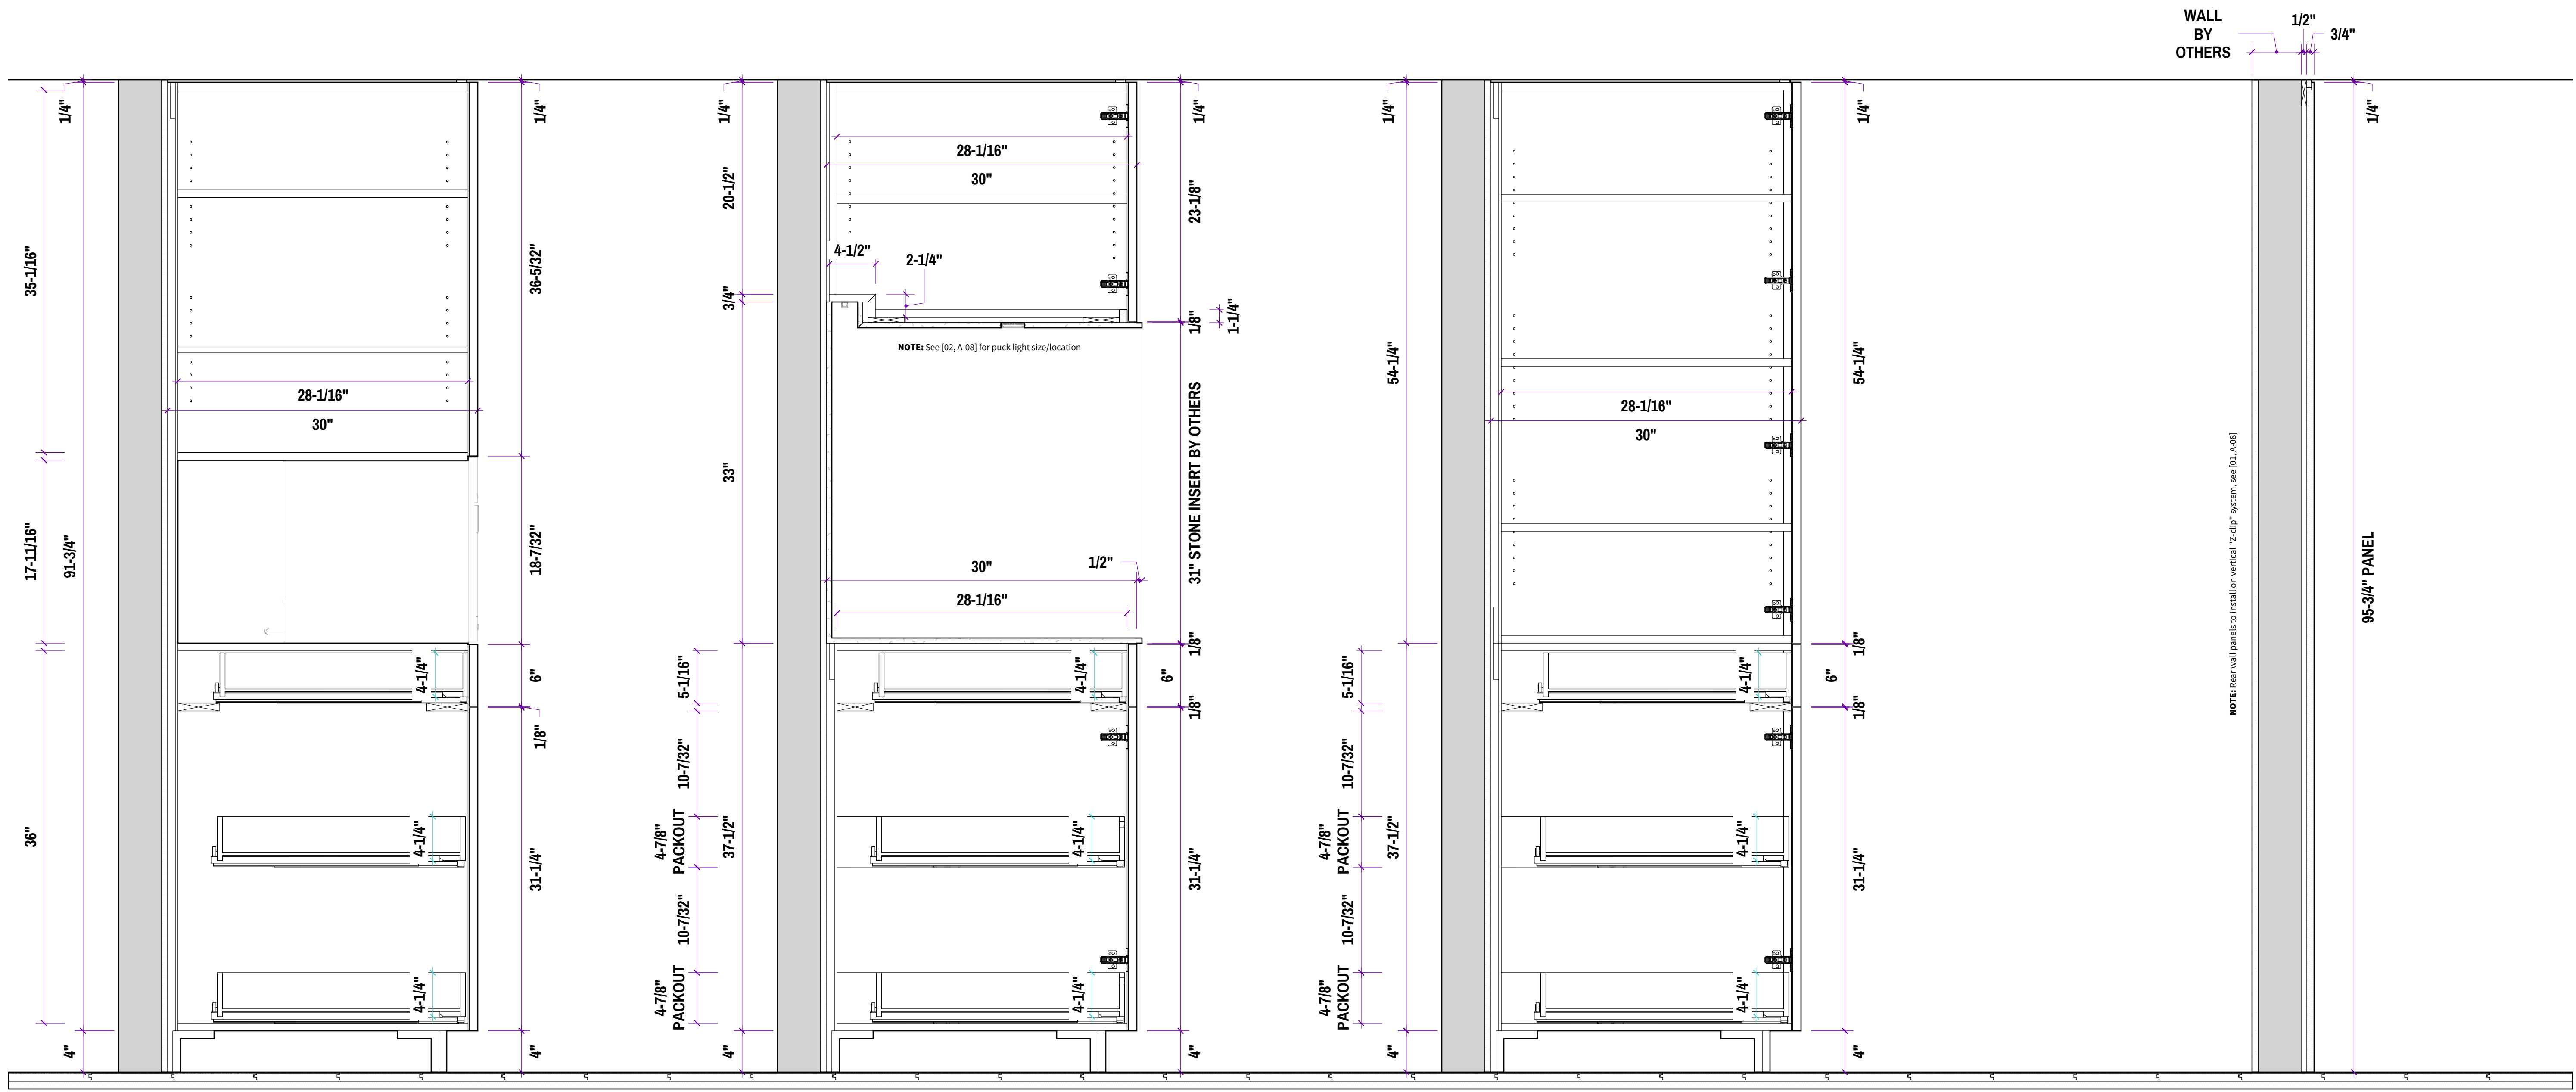

01 SECTION - KITCHEN SOUTH
scale: 1-1/2" = 1'

02 SECTION - KITCHEN SOUTH
scale: 1-1/2" = 1'

03 SECTION - KITCHEN SOUTH
scale: 1-1/2" = 1'

04 SECTION - KITCHEN SOUTH
scale: 1-1/2" = 1'

WALL
BY
OTHERS

NOTE: Rear wall panels to install on vertical 72 clip system, see [D1, A-08]



0000 Street, Sample City, CA 00000
000.000.0000

00.00.0000	DESCRIPTION
00.00.0000	DESCRIPTION
00.00.0000	DESCRIPTION
00.00.0000	DESCRIPTION
00.00.0000	APPROVAL
00.00.0000	FABRICATION SET

REV:	A
DATE:	06.04.2024
VP:	00.00.0000


PROJECT:	Sample Res. 1	JOB NO.:	0001
----------	---------------	----------	------

ADDRESS:
0000 Street
Sample City, CA 00000

Kitchen - Section South

A-17

SAMPLE RES. ONE

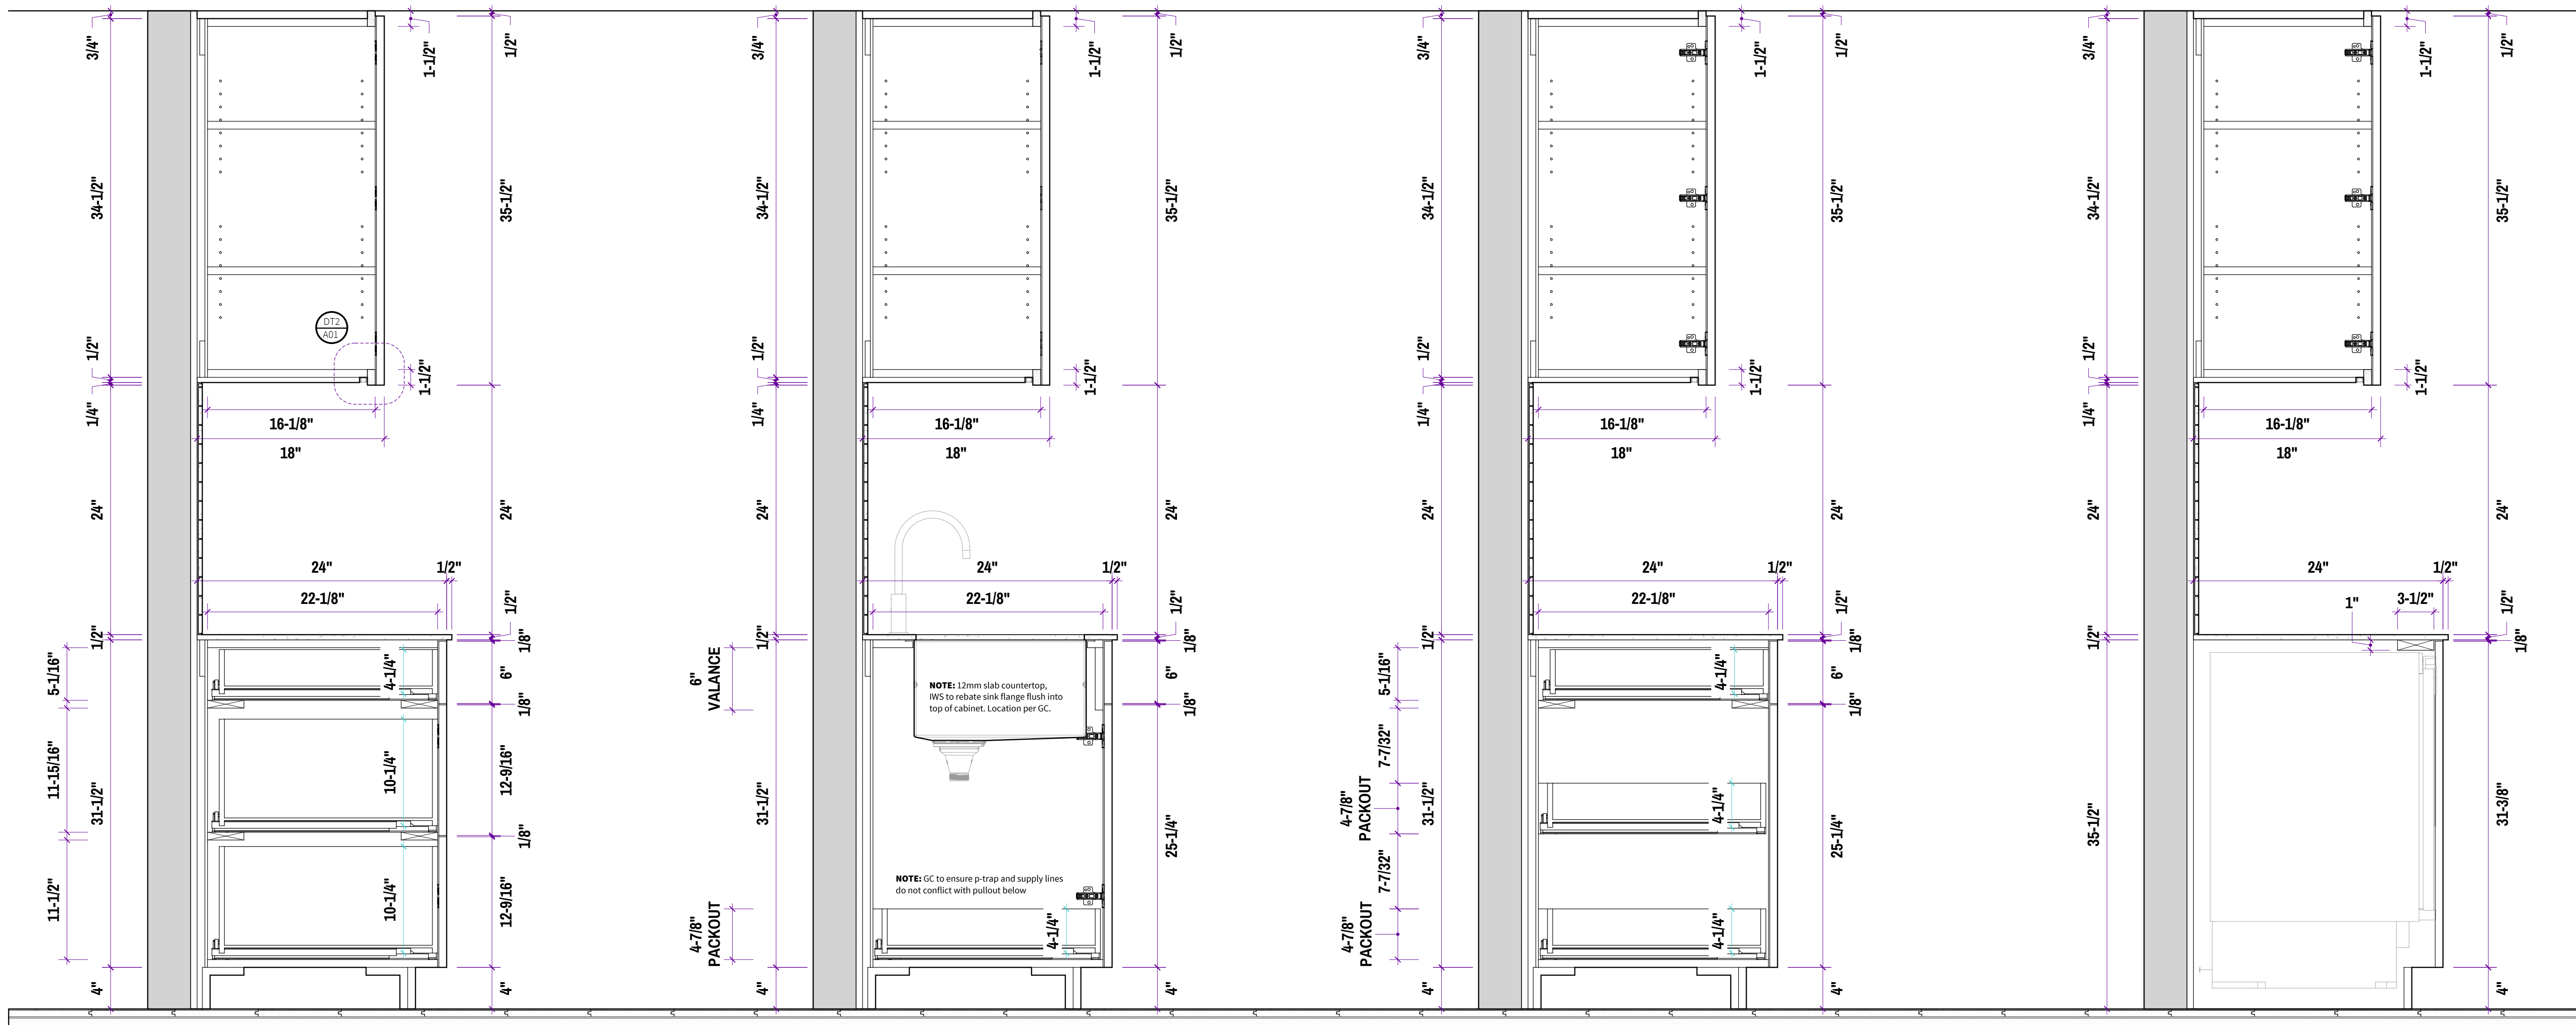

01 SECTION - LIBRARY NORTH
scale: 1-1/2" = 1'

02 SECTION - LIBRARY NORTH
scale: 1-1/2" = 1'

03 SECTION - LIBRARY NORTH
scale: 1-1/2" = 1'

04 SECTION - LIBRARY NORTH
scale: 1-1/2" = 1'



0000 Street, Sample City, CA 00000
000.000.0000


△	00.00.0000	/ DESCRIPTION
△	00.00.0000	/ DESCRIPTION
△	00.00.0000	/ DESCRIPTION
△	00.00.0000	/ DESCRIPTION
△	00.00.0000	/ APPROVAL
△	00.00.0000	/ FABRICATION SET

REV:	A
DATE:	06.04.2024
WF:	00.00.0000

PROJECT: Sample Res. 1 JOB NO: 0001

ADDRESS:
0000 Street
Sample City, CA 00000

Library - Section North

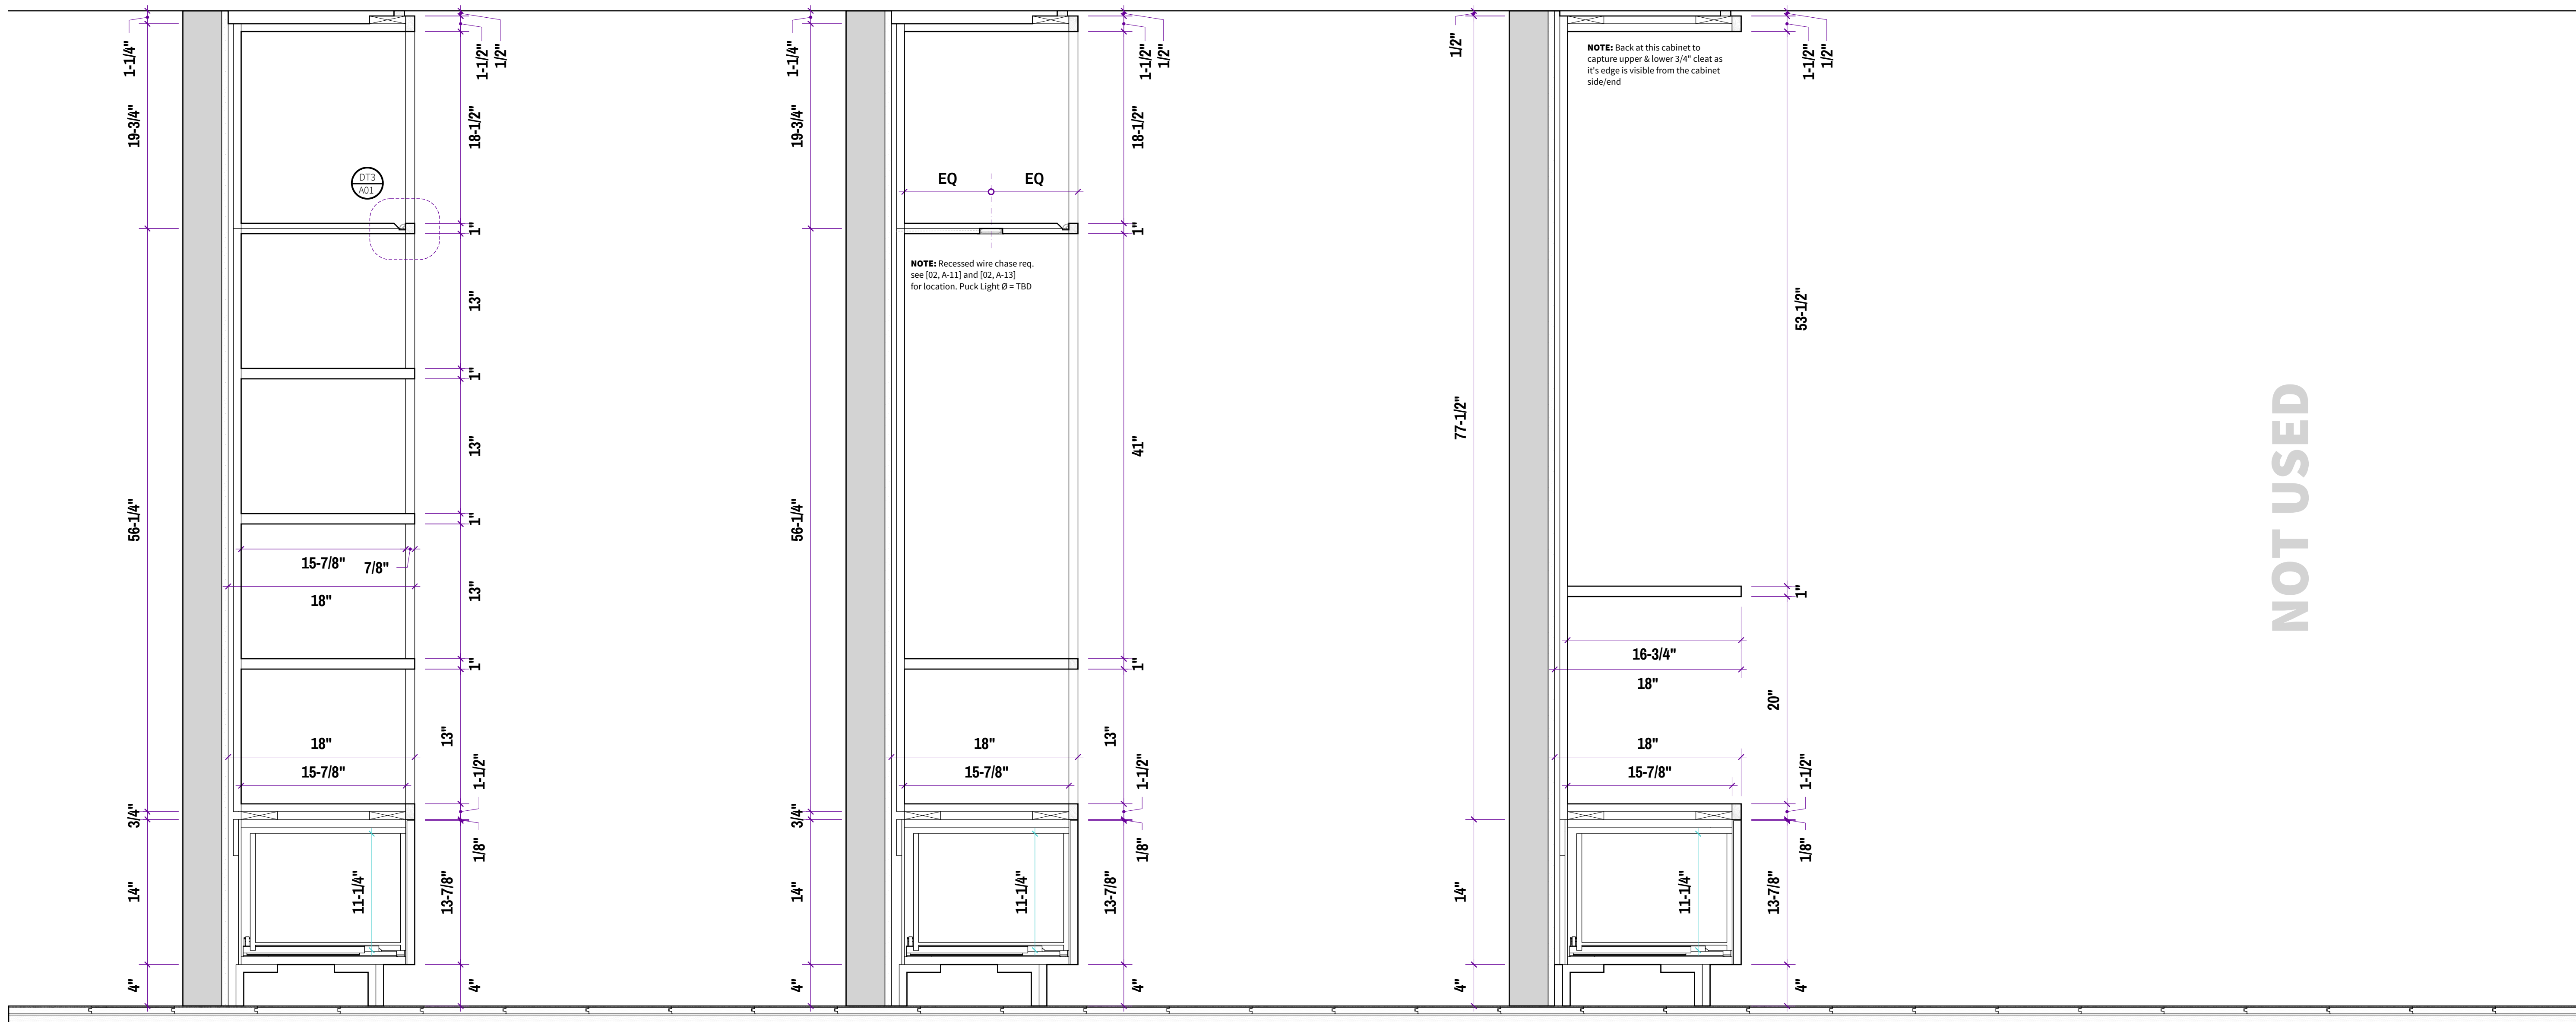

NOT USED



0000 Street, Sample City, CA 00000
000.000.0000

△	00.00.0000	/ DESCRIPTION
△	00.00.0000	/ DESCRIPTION
△	00.00.0000	/ DESCRIPTION
△	00.00.0000	/ DESCRIPTION
△	00.00.0000	/ APPROVAL
△	00.00.0000	/ FABRICATION SET

REV:	A
DATE:	06.04.2024
VP:	00.00.0000

PROJECT: Sample Res. 1 JOB NO: 0001


ADDRESS:
0000 Street
Sample City, CA 00000

Library - Section

A-19

SAMPLE RES. ONE

SAMPLE RES. ONE

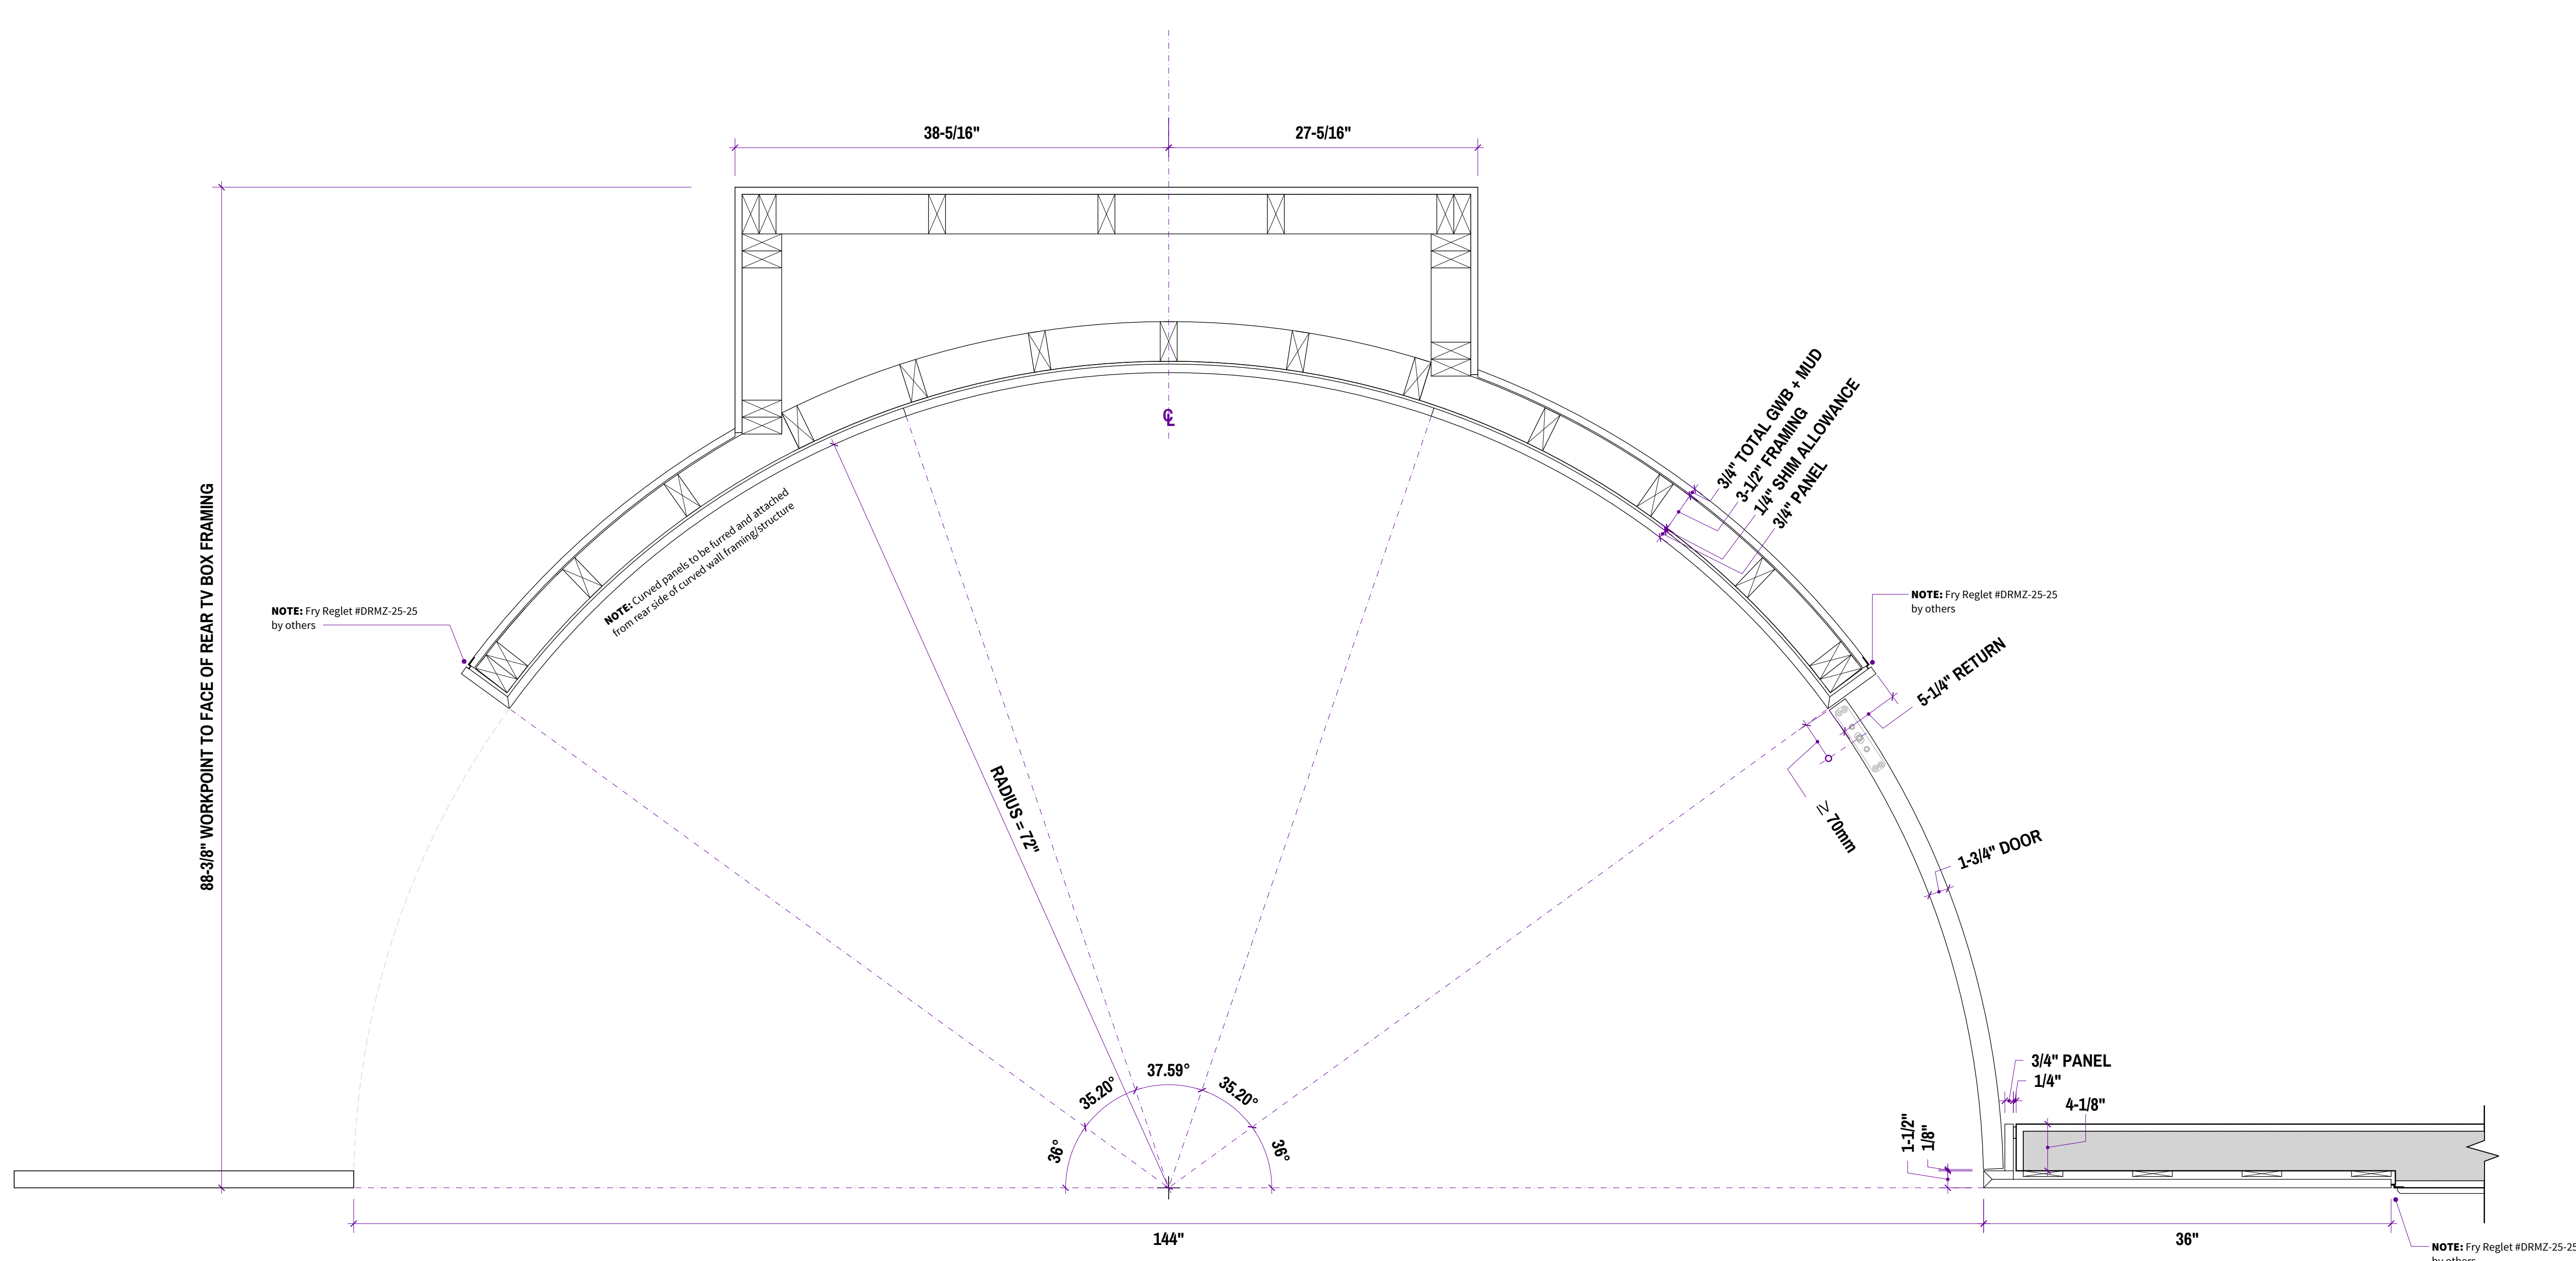

01 PLAN - KITCHEN EAST
Scale: 1-1/2" = 1'



0000 Street, Sample City, CA 00000
000.000.0000

00.00.0000	DESCRIPTION
00.00.0000	DESCRIPTION
00.00.0000	DESCRIPTION
00.00.0000	DESCRIPTION
00.00.0000	APPROVAL
00.00.0000	FABRICATION SET

REV:	A
DATE:	06.04.2024
VP:	00.00.0000


PROJECT: Sample Res. 1 JOB NO: 0001

ADDRESS:
0000 Street
Sample City, CA 00000

Kitchen - Plan East

A-20

SAMPLE RES. ONE

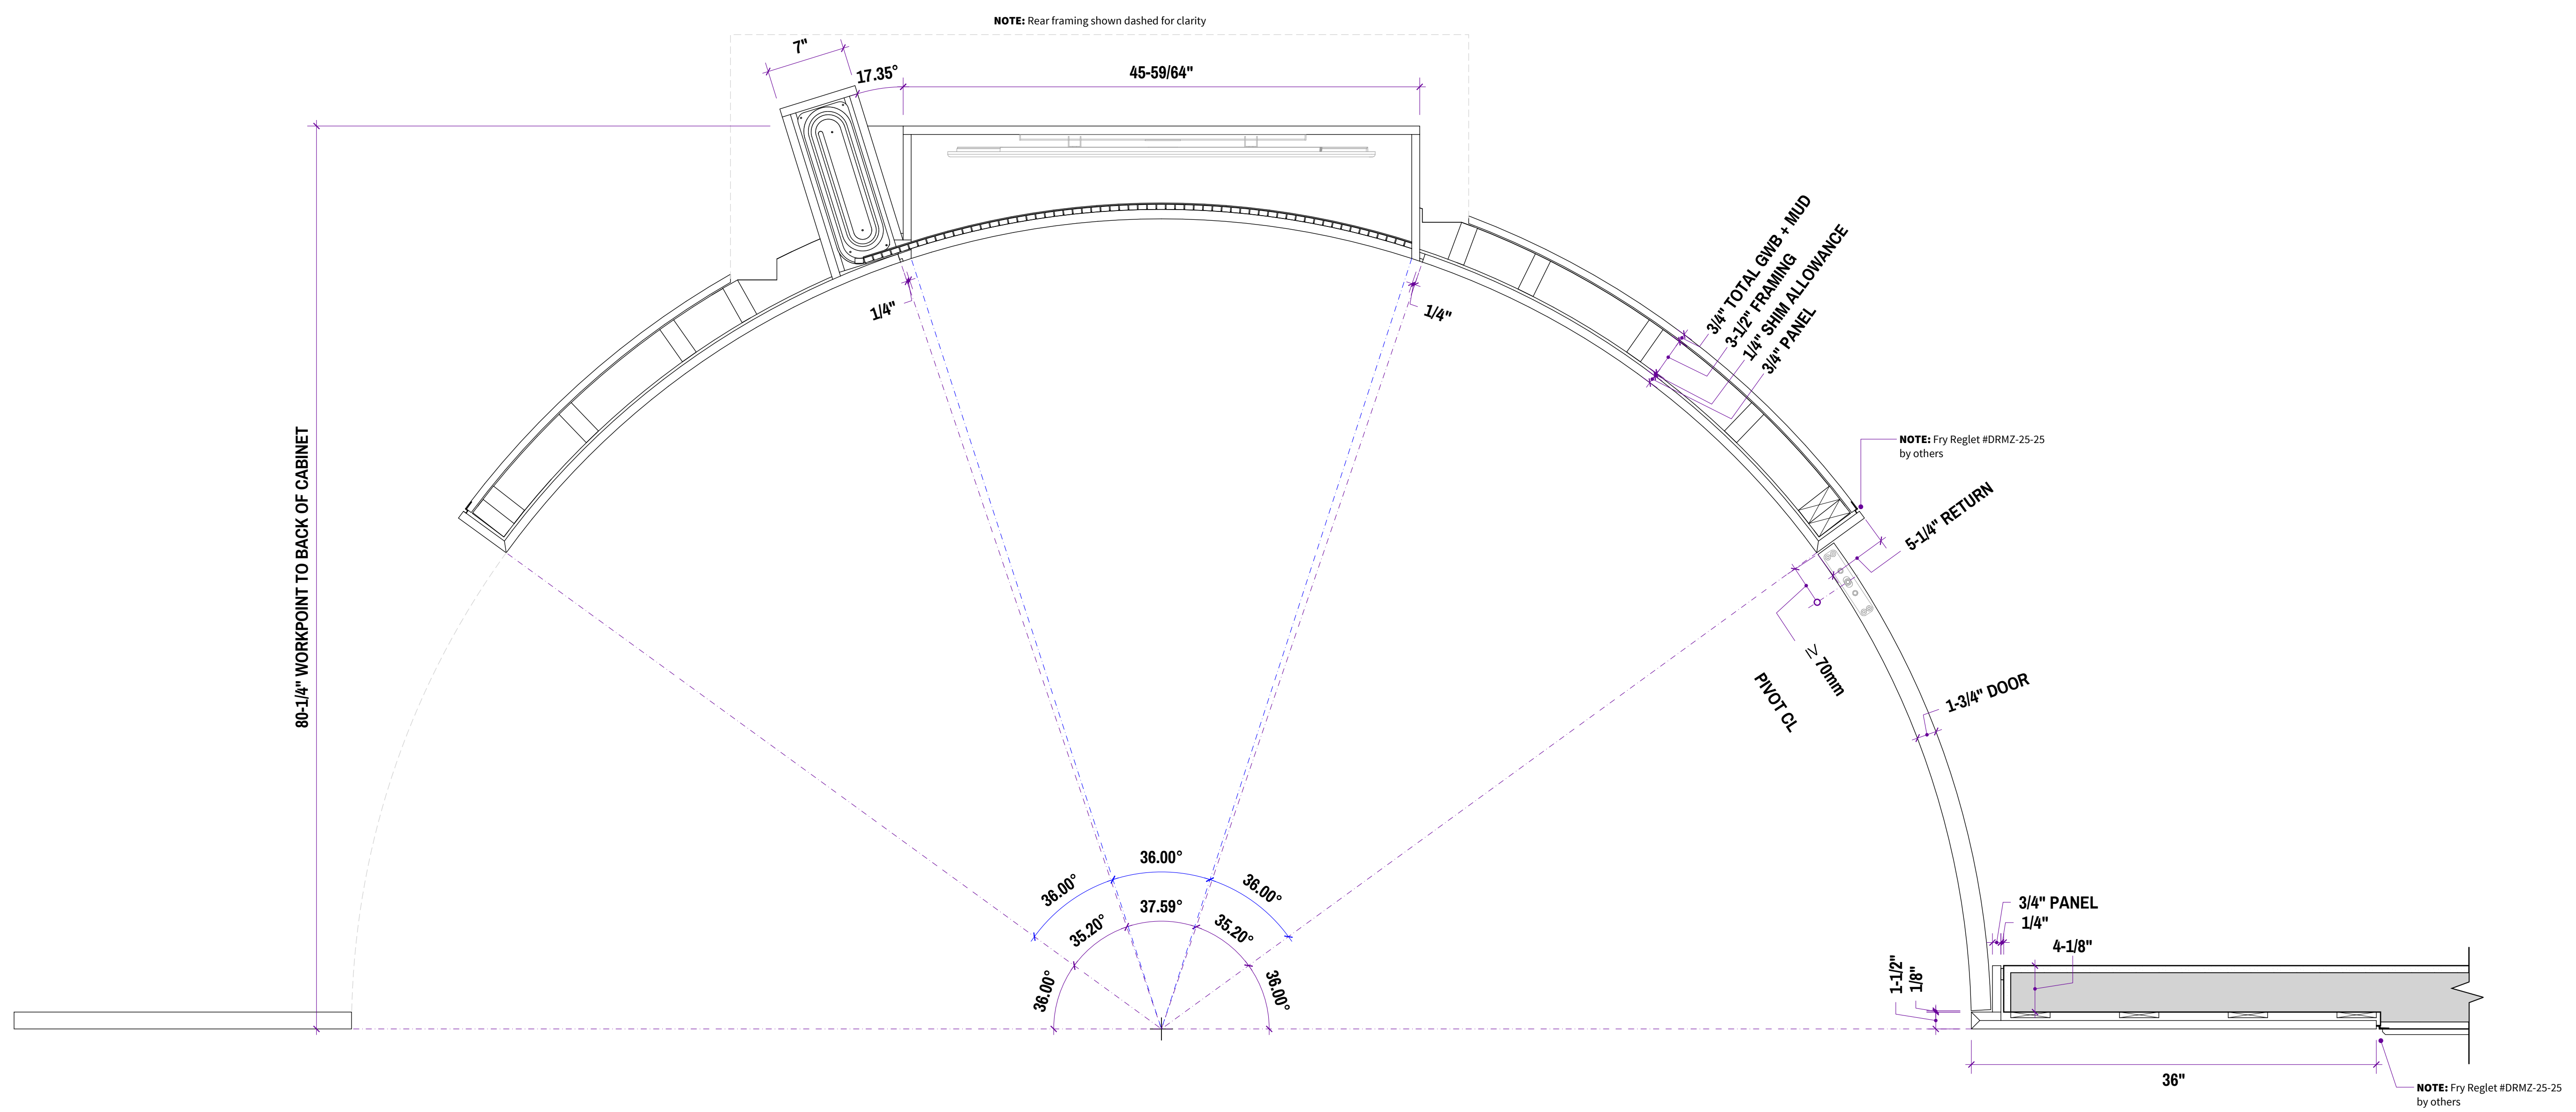

01 PLAN - KITCHEN EAST
scale: 1-1/2" = 1'



0000 Street, Sample City, CA 00000
000.000.0000

△	00.00.0000	DESCRIPTION
△	00.00.0000	DESCRIPTION
△	00.00.0000	DESCRIPTION
△	00.00.0000	DESCRIPTION
△	00.00.0000	APPROVAL
△	00.00.0000	FABRICATION SET


REV:	A
DATE:	06.04.2024
VP:	00.00.0000

PROJECT: Sample Res. 1 JOB NO: 0001

ADDRESS:
0000 Street
Sample City, CA 00000

Kitchen - Plan East

A-21

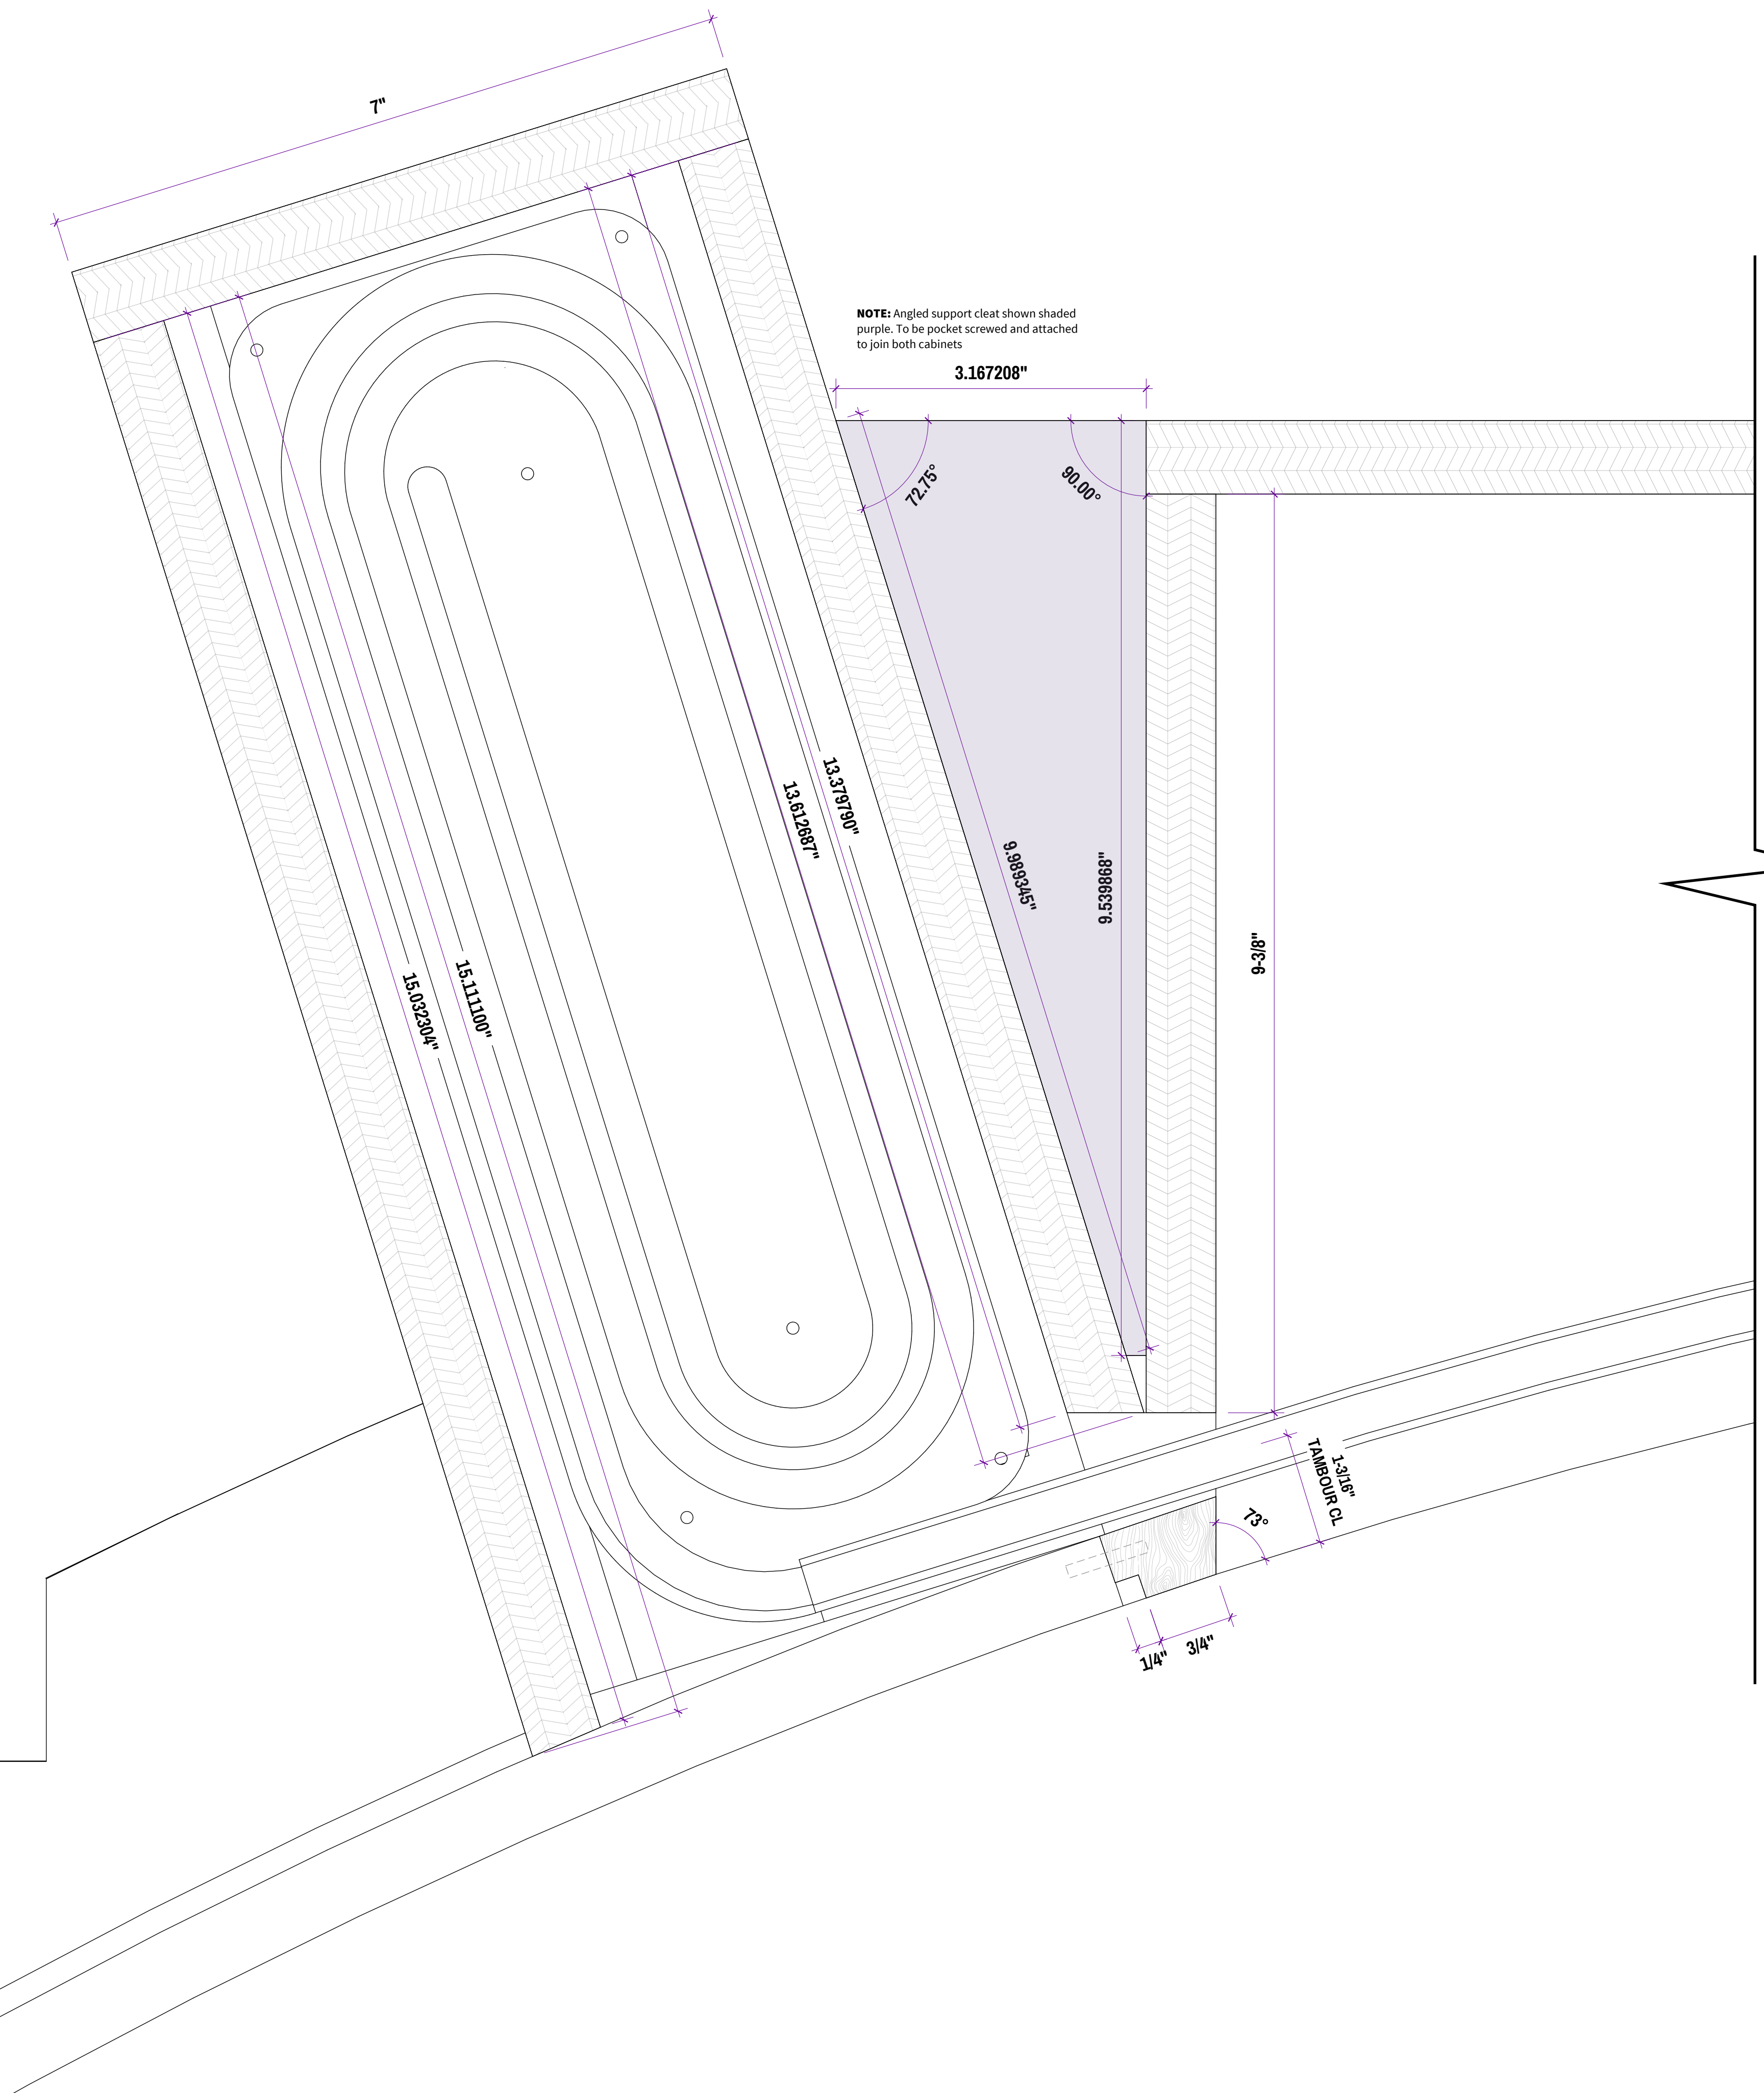

NOTE: Angled support cleat shown shaded purple. To be pocket screwed and attached to join both cabinets

01 PLAN - KITCHEN EAST TAMBOUR
scale: FULL SIZE



SAMPLE RES. ONE



0000 Street, Sample City, CA 00000
000.000.0000

- ▲ 00.00.0000 / DESCRIPTION
- ▲ 00.00.0000 / DESCRIPTION
- ▲ 00.00.0000 / DESCRIPTION
- ▲ 00.00.0000 / DESCRIPTION
- ▲ 00.00.0000 / APPROVAL
- ▲ 00.00.0000 / FABRICATION SET


REV: A
DATE: 06.04.2024
VP: 00.00.0000

PROJECT: Sample Res. 1
JOB NO: 0001

ADDRESS:
0000 Street
Sample City, CA 00000

Kitchen - Tambour Plan

A-22

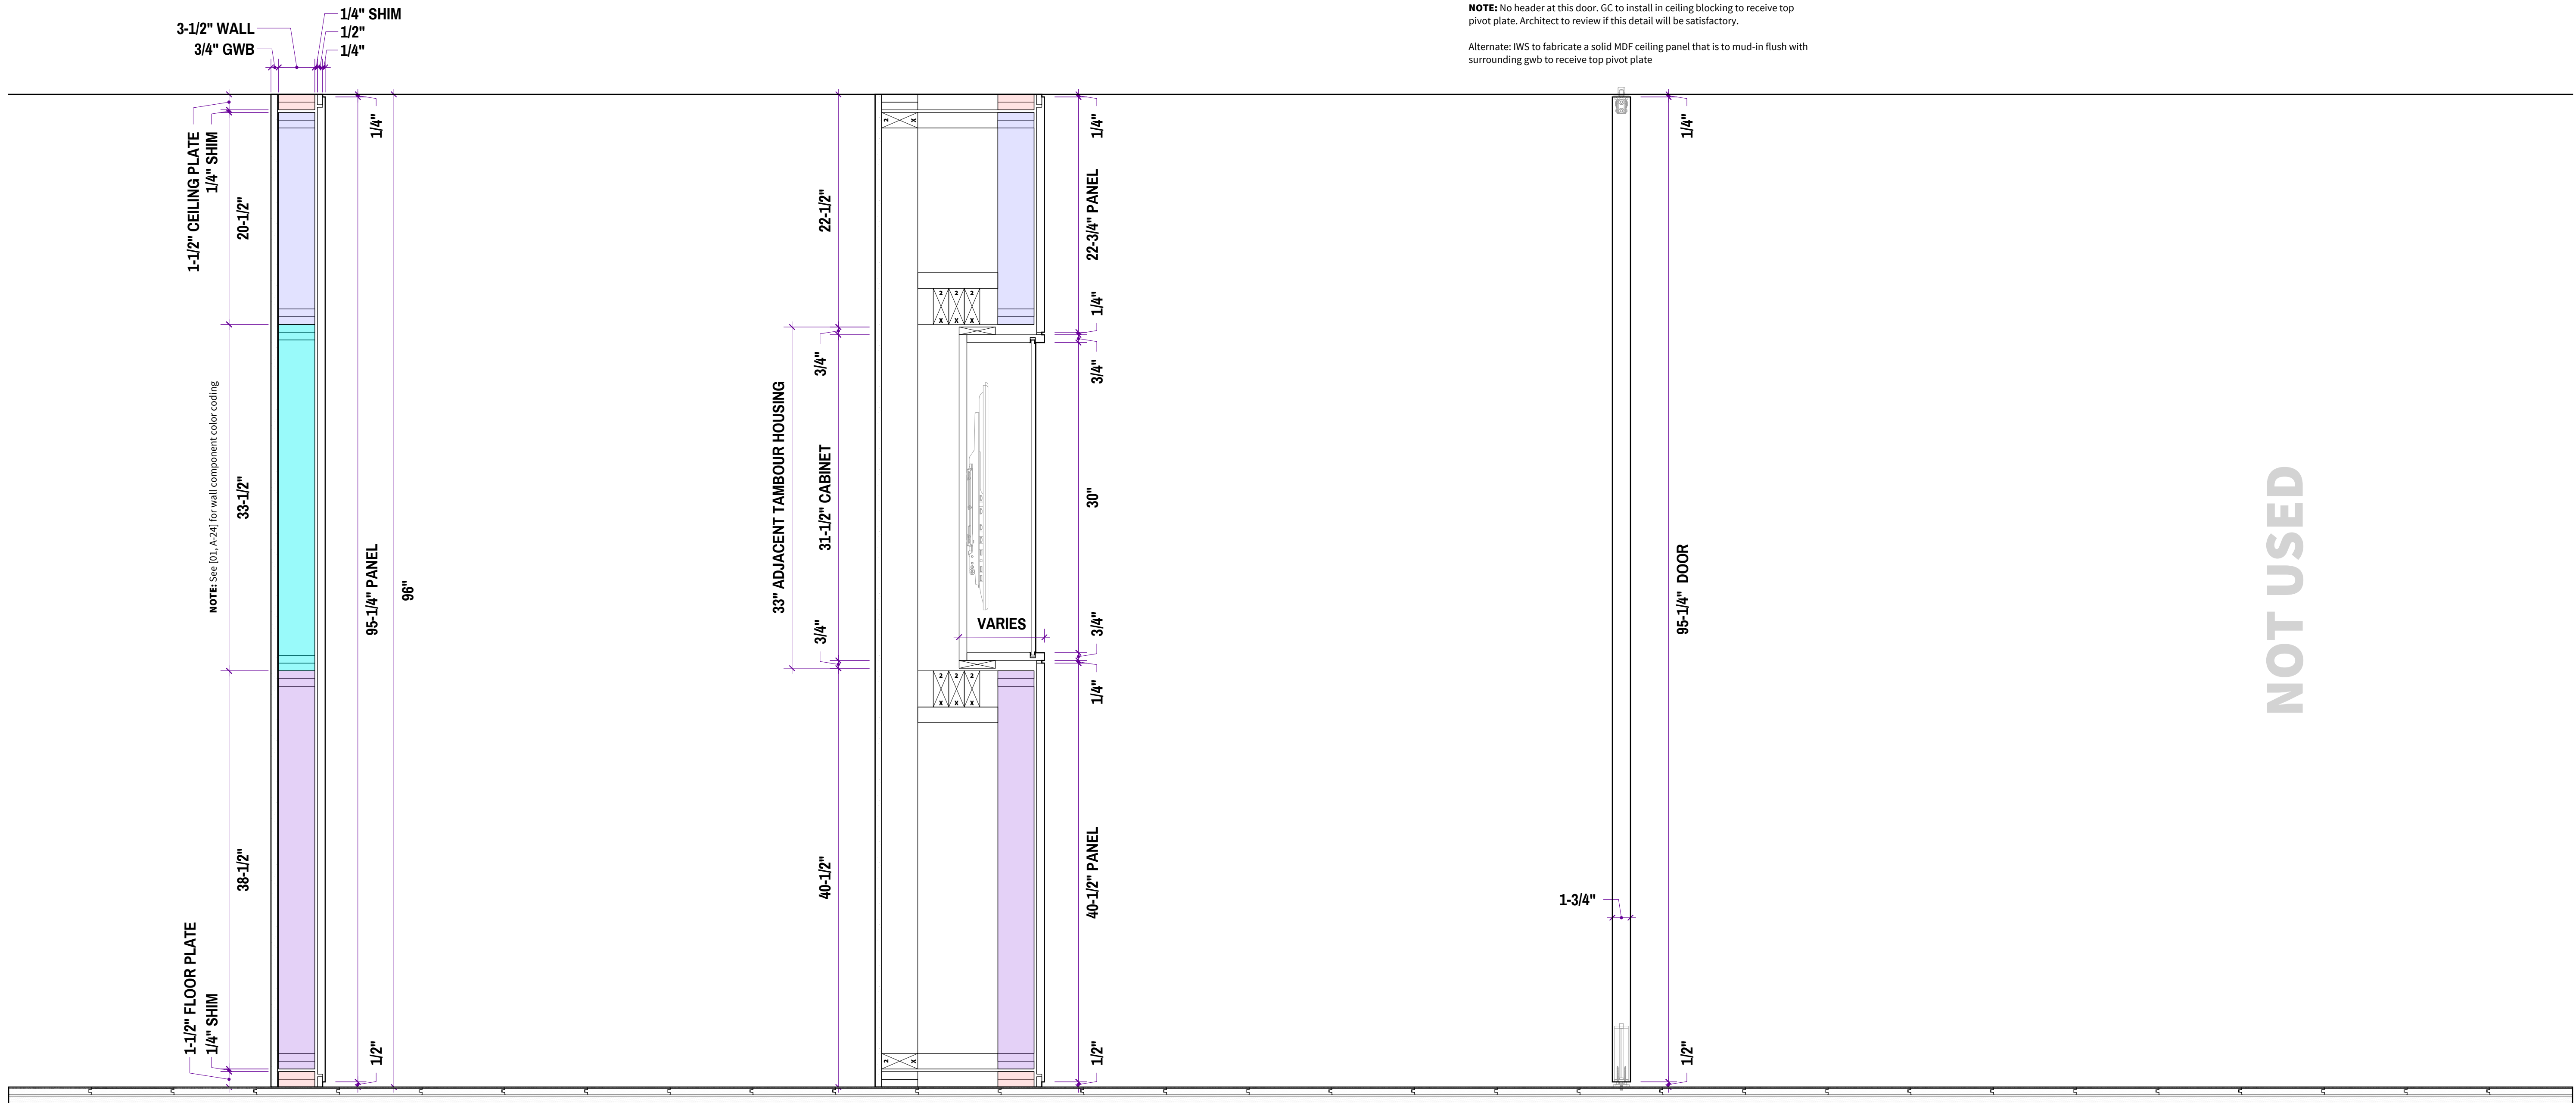

NOTE: No header at this door. GC to install in ceiling blocking to receive top pivot plate. Architect to review if this detail will be satisfactory.
 Alternate: IWS to fabricate a solid MDF ceiling panel that is to mud-in flush with surrounding gwb to receive top pivot plate

NOT USED

01 SECTION - KITCHEN EAST
 scale: 1-1/2" = 1'

02 SECTION - KITCHEN EAST
 scale: 1-1/2" = 1'

03 SECTION - KITCHEN EAST
 scale: 1-1/2" = 1'



0000 Street, Sample City, CA 00000
 000.000.0000

00.00.0000	DESCRIPTION
00.00.0000	DESCRIPTION
00.00.0000	DESCRIPTION
00.00.0000	DESCRIPTION
00.00.0000	APPROVAL
00.00.0000	FABRICATION SET

REV:	A
DATE:	06.04.2024
VP:	00.00.0000

PROJECT: Sample Res. 1
 JOB NO: 0001


ADDRESS:
 0000 Street
 Sample City, CA 00000

Kitchen - Section East


A-23

SAMPLE RES. ONE


SAMPLE RES. ONE

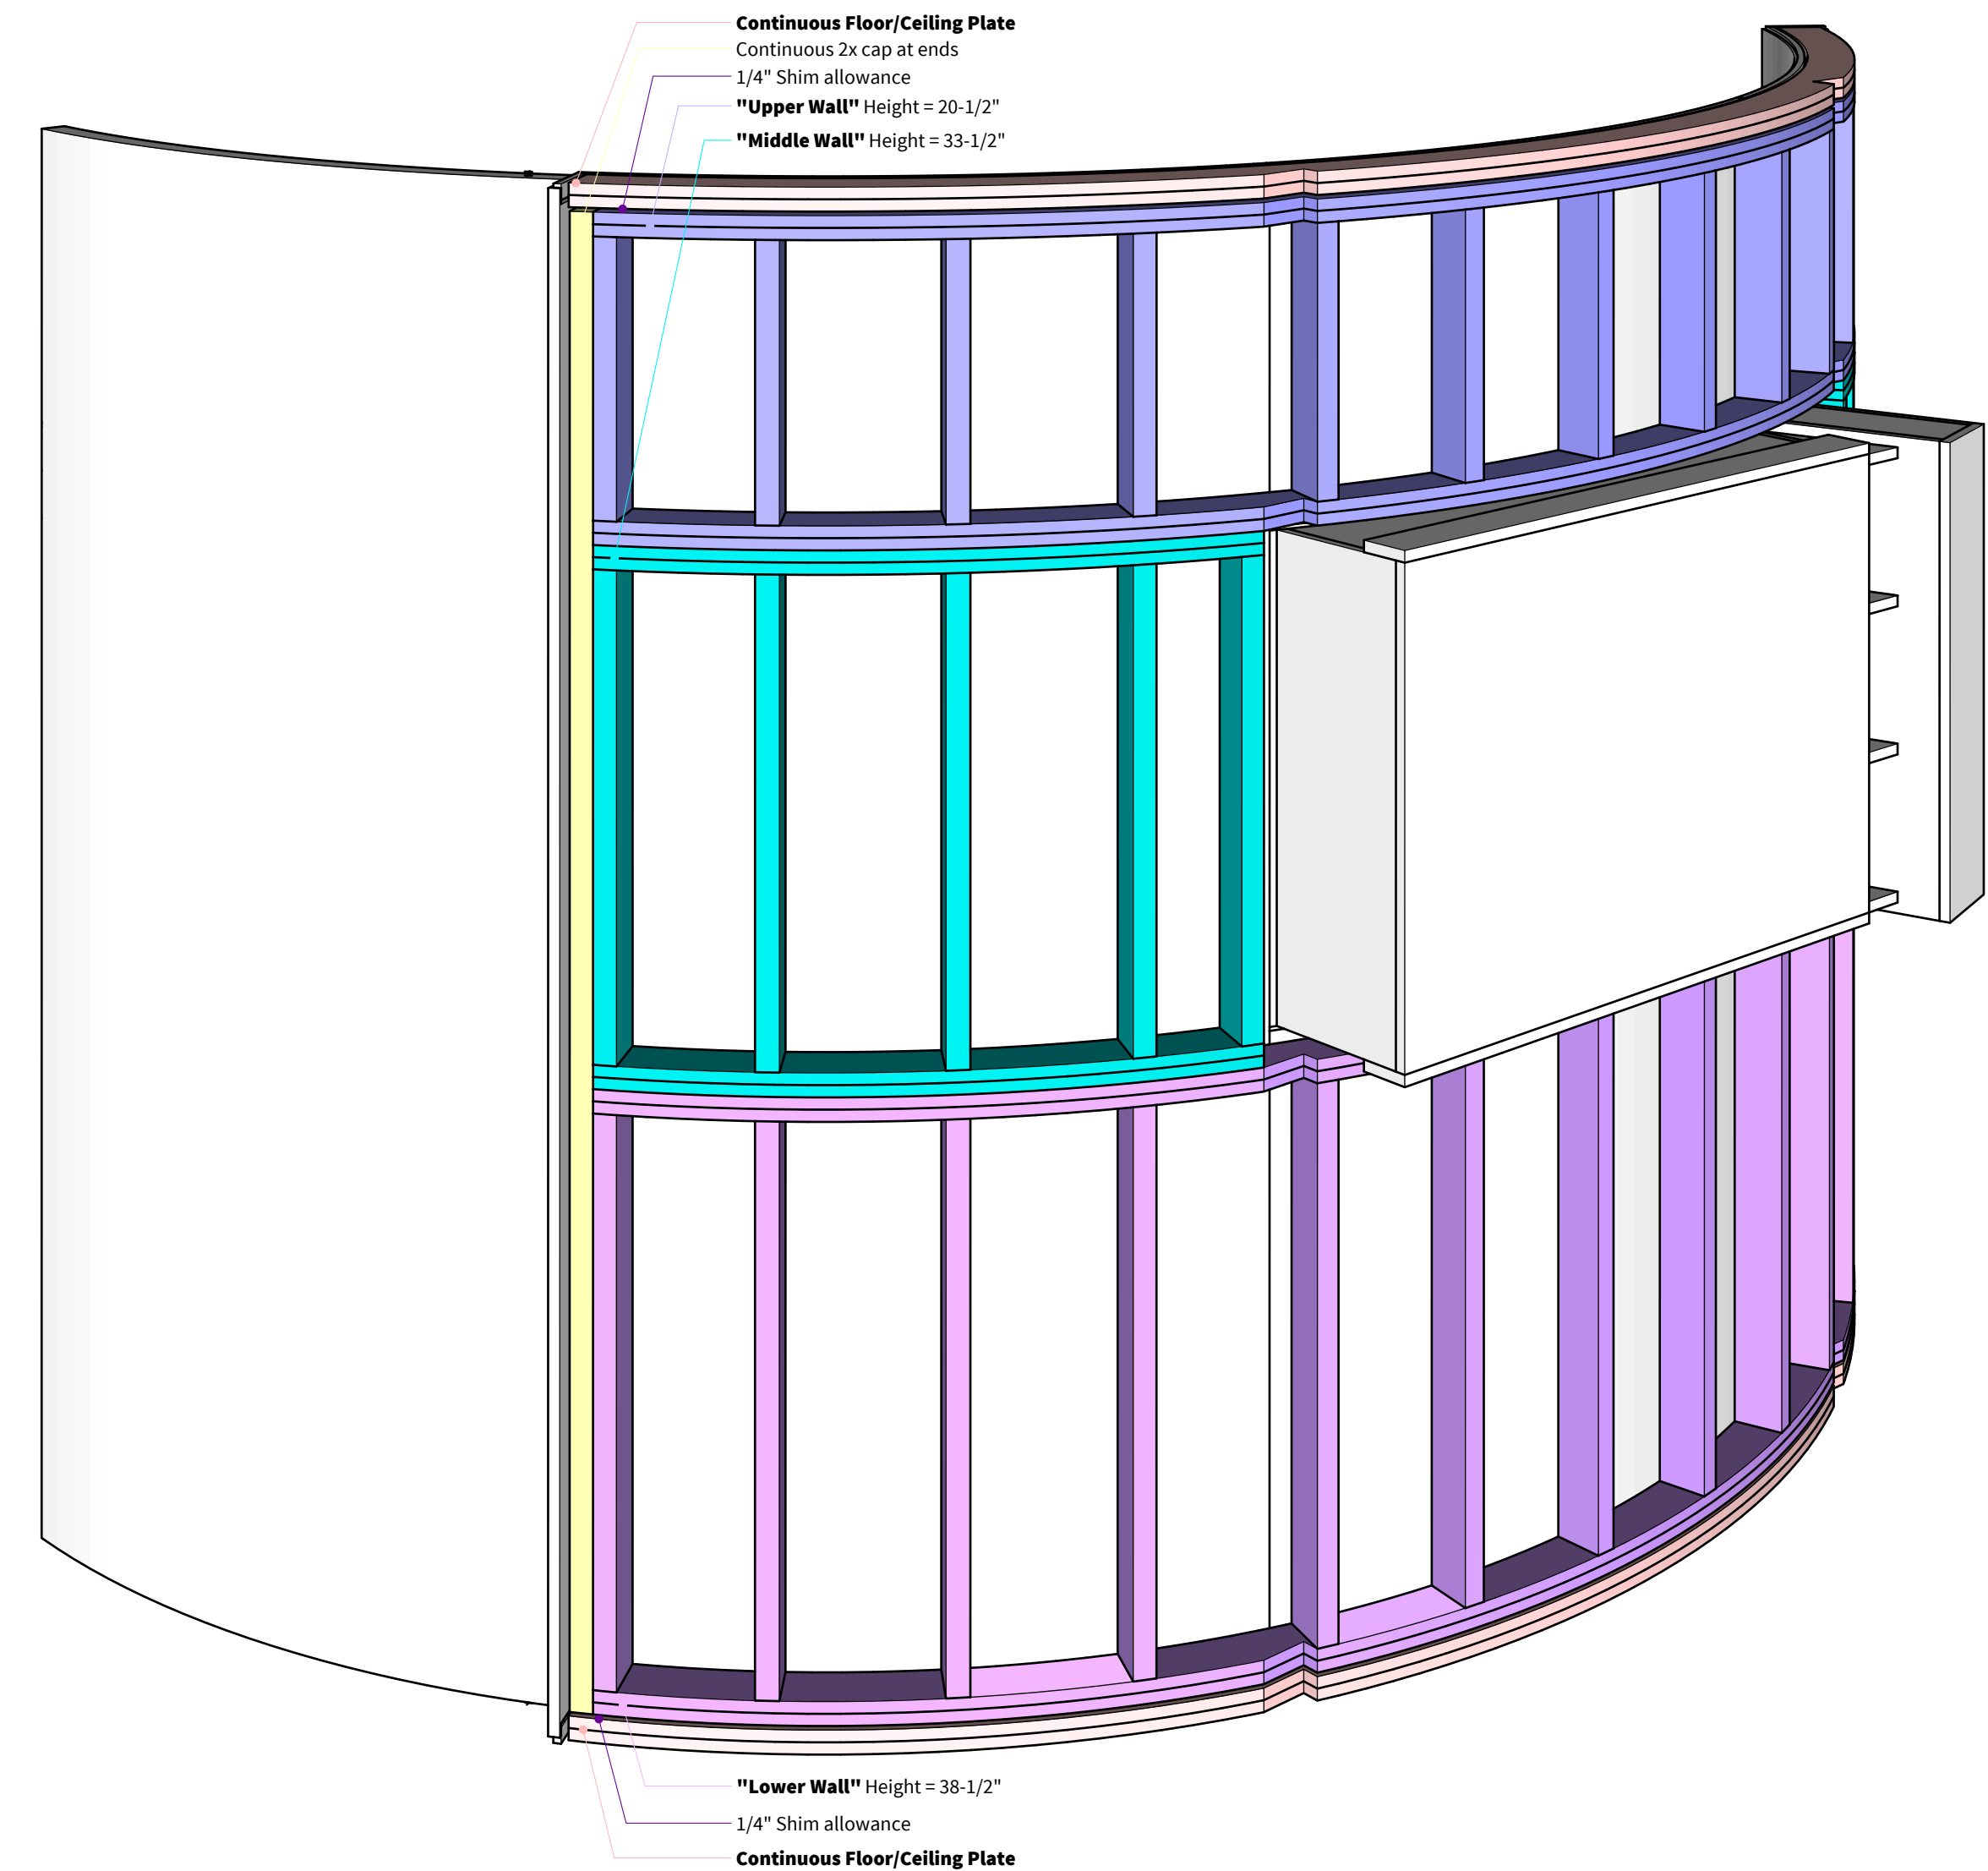


01 COMPONENT DIAGRAM - RADIUS WALL
scale: NTS

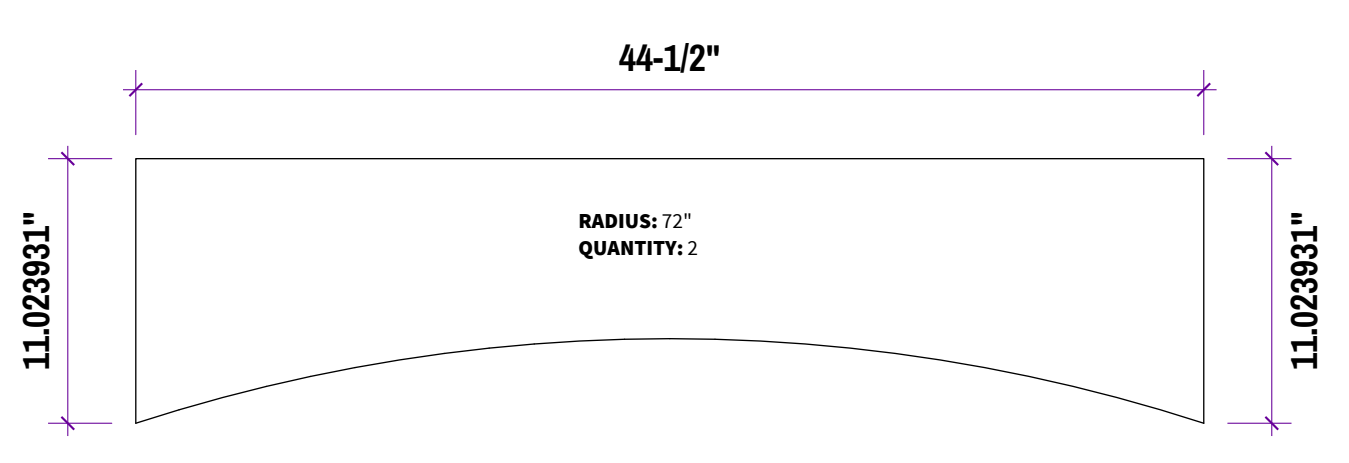


02 TV CABINET TOP / BOTTOM FOR CNC
scale: 1-1/2" = 1'

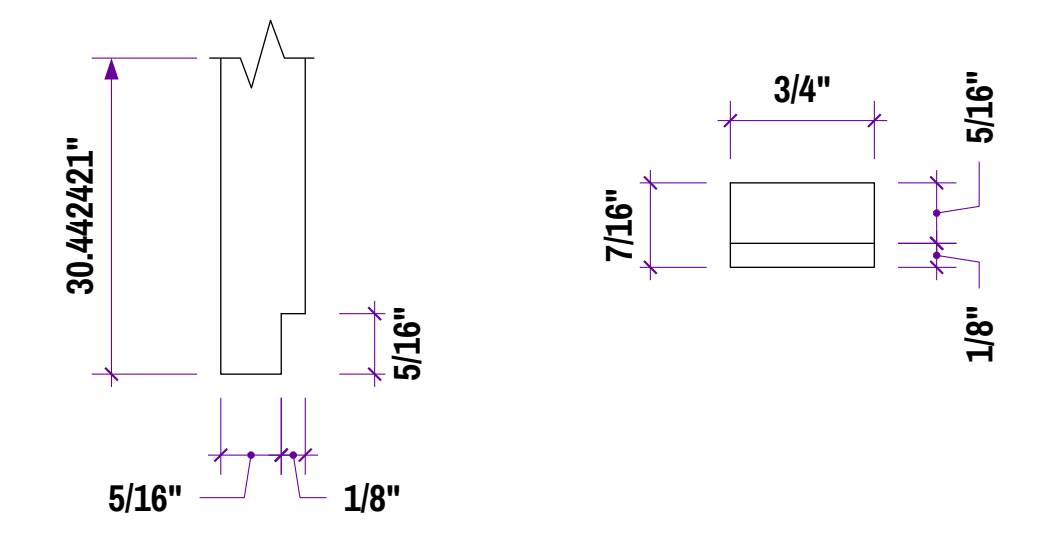


03 TAMBOUR PROFILES
scale: FULL SIZE

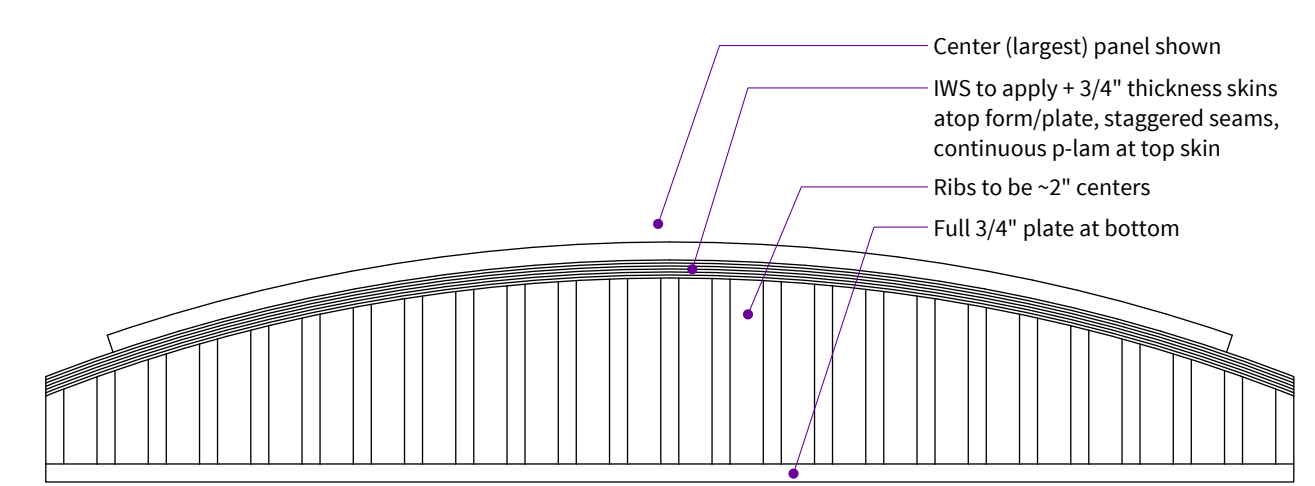


04 BENDING FORM ASSEMBLY
scale: 1-1/2" = 1'

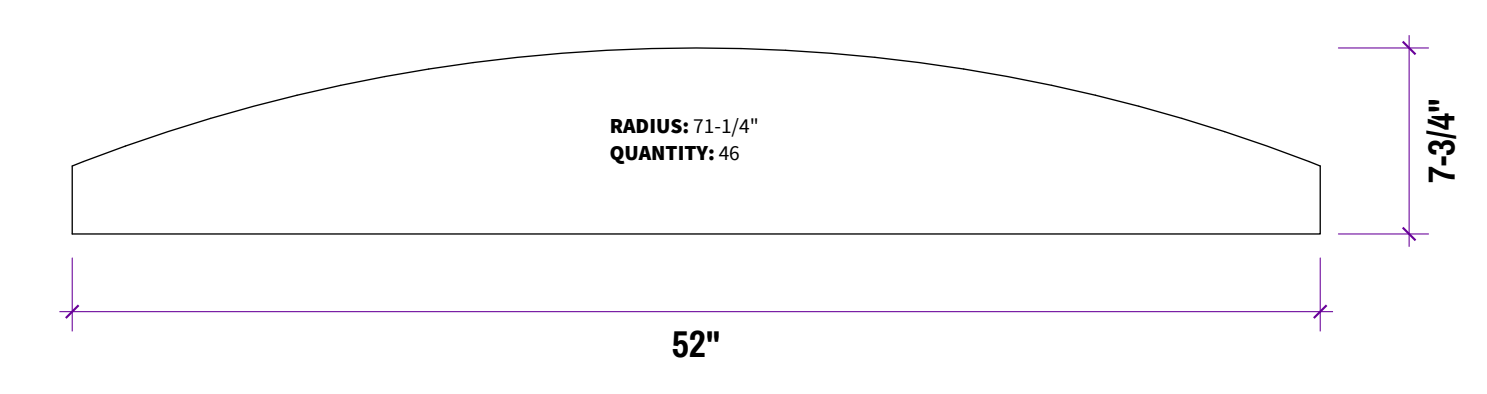


05 BENDING FORM - CNC PLATE
scale: 1-1/2" = 1'

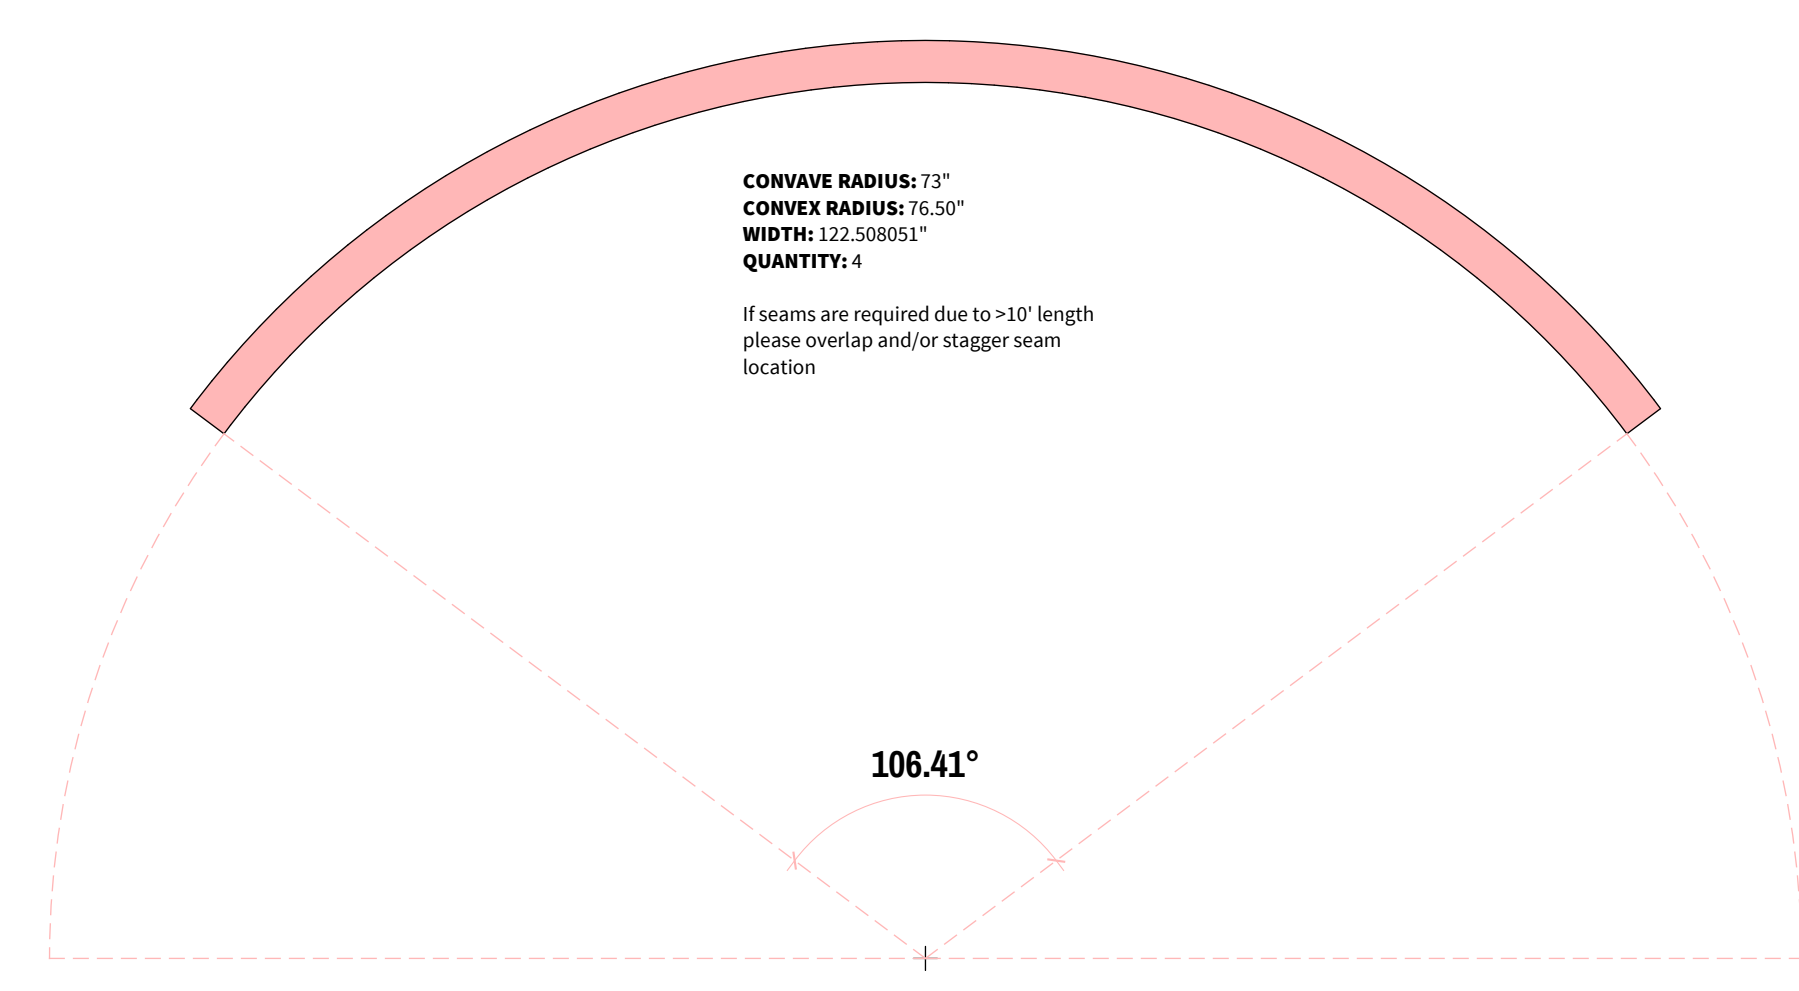

06 WALL PLATE FOR CNC
scale: 3/4" = 1'

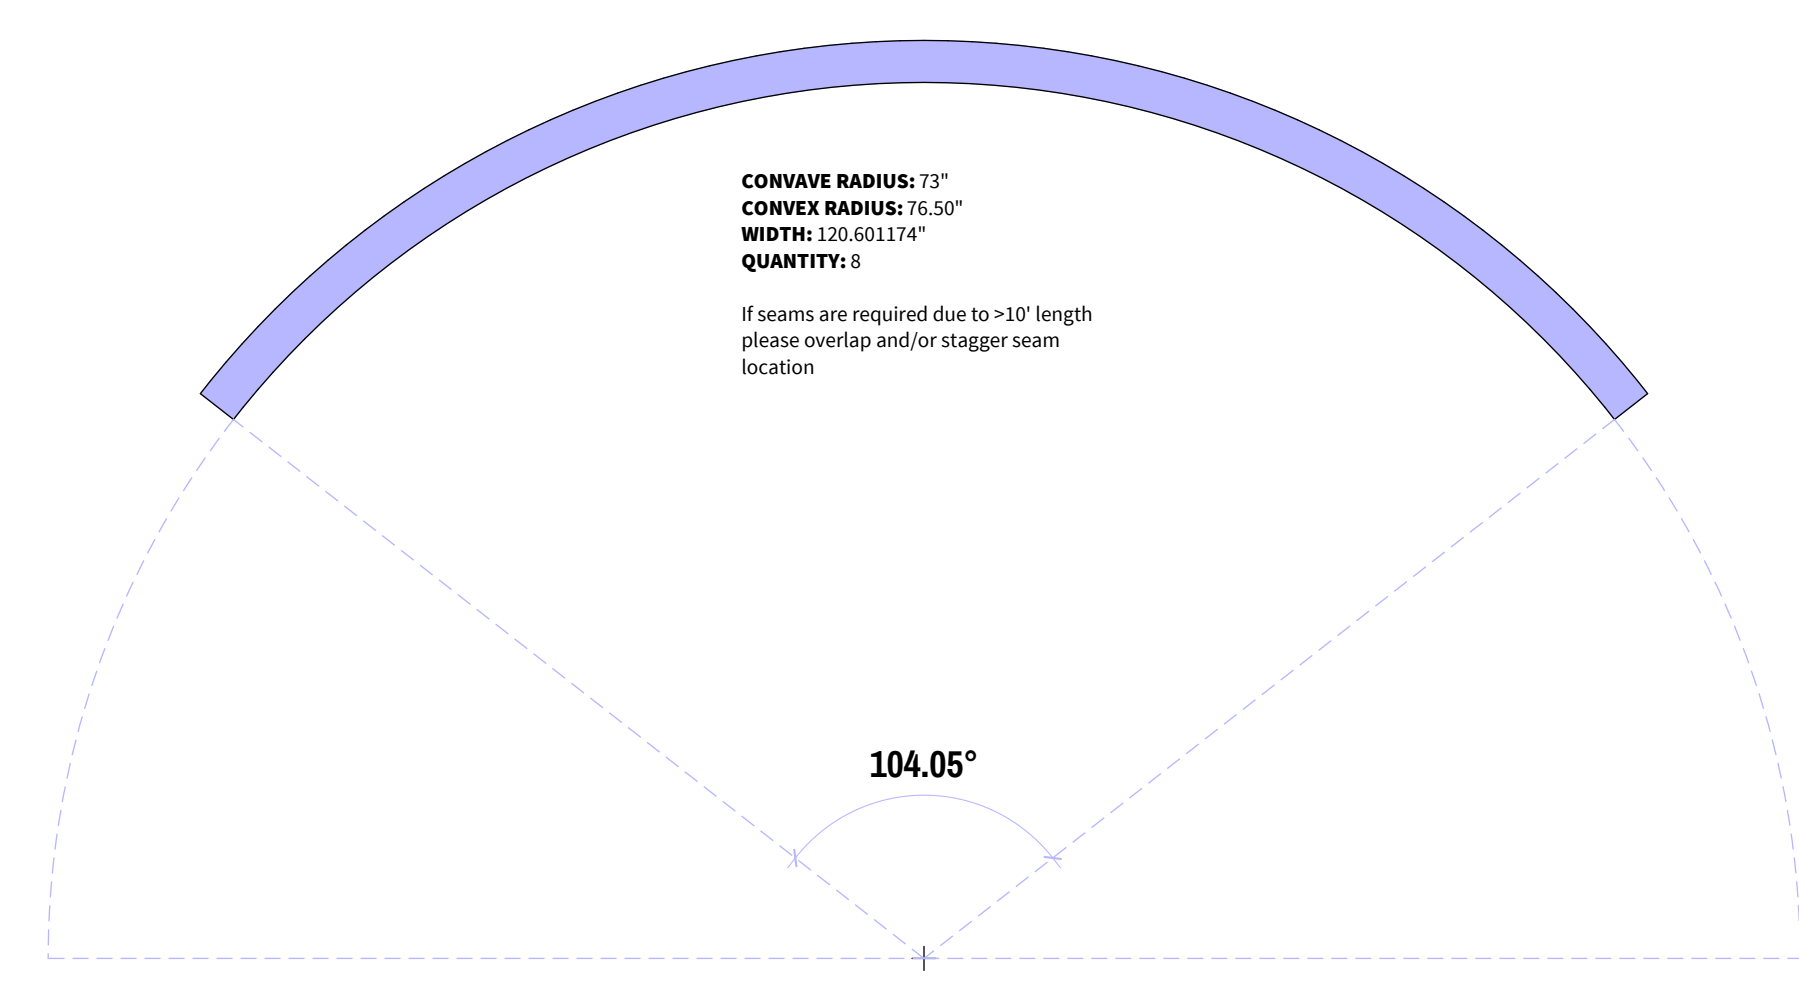

07 WALL PLATE FOR CNC
scale: 3/4" = 1'

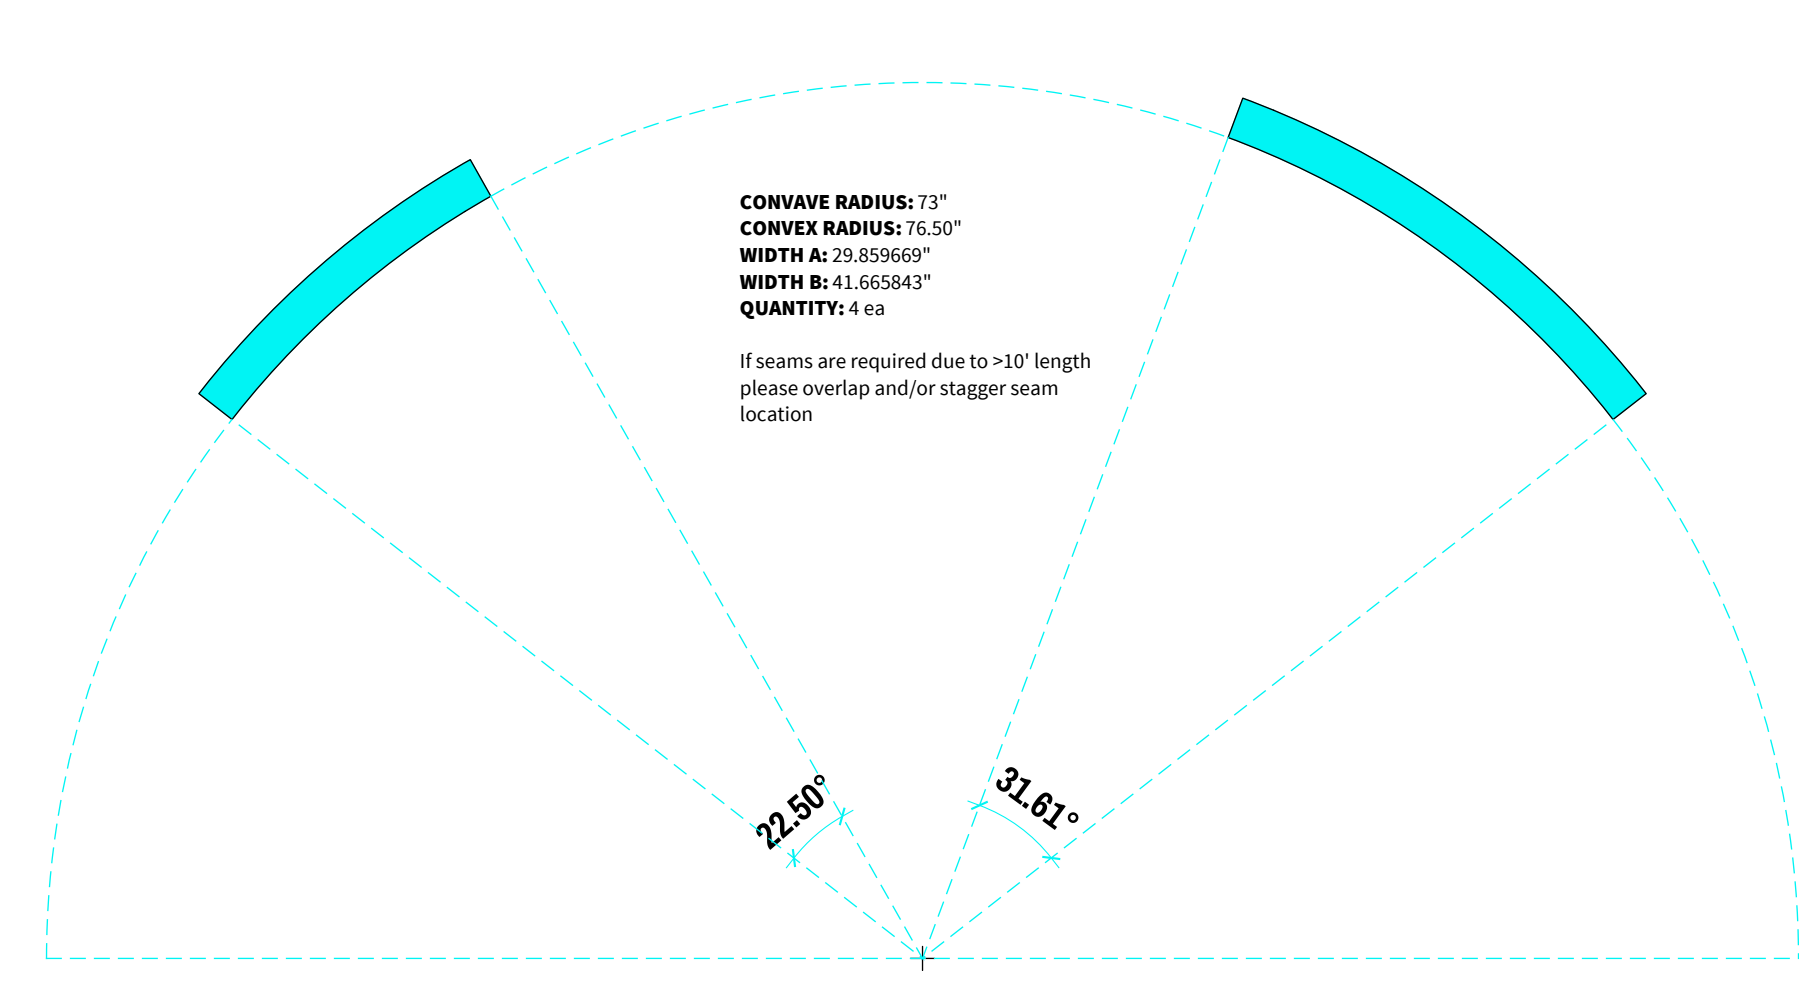

08 WALL PLATE FOR CNC
scale: 3/4" = 1'



0000 Street, Sample City, CA 00000
000.000.0000

△	00.00.0000	/	DESCRIPTION
△	00.00.0000	/	DESCRIPTION
△	00.00.0000	/	DESCRIPTION
△	00.00.0000	/	DESCRIPTION
△	00.00.0000	/	DESCRIPTION
△	00.00.0000	/	APPROVAL
△	00.00.0000	/	FABRICATION SET

REV: A
DATE: 06.04.2024
VP: 00.00.0000

PROJECT: Sample Res. 1
JOB NO: 0001

ADDRESS:
0000 Street
Sample City, CA 00000

Radius Forms & CNC