

1 CAFETERIA MILLWORK LAYOUT/KEY PLAN  
 SC. 1/4"=1'-0"

REV.#/BY	DATE	REVISION

**PICCINI**  
 ARCHITECTURAL WOODWORK

37 RAMLAND RD.  
 ORANBURG, N.Y. 10962  
 PHONE# 845-357-5006  
 FAX# 845-357-3351

ARCHITECT:  
 TAYLOR ASSOCIATES


GC:  
 RECKSON CONSTRUCTION

PROJECT:  
 CAFETERIA MILLWORK LAYOUT


MILLWORK ITEMS:  
 KEY PLAN

SCALE: AS NOTED	BY: N.M	DATE: 07/17/06
JOB NO. 3873	DRAWING NO. KP-1	



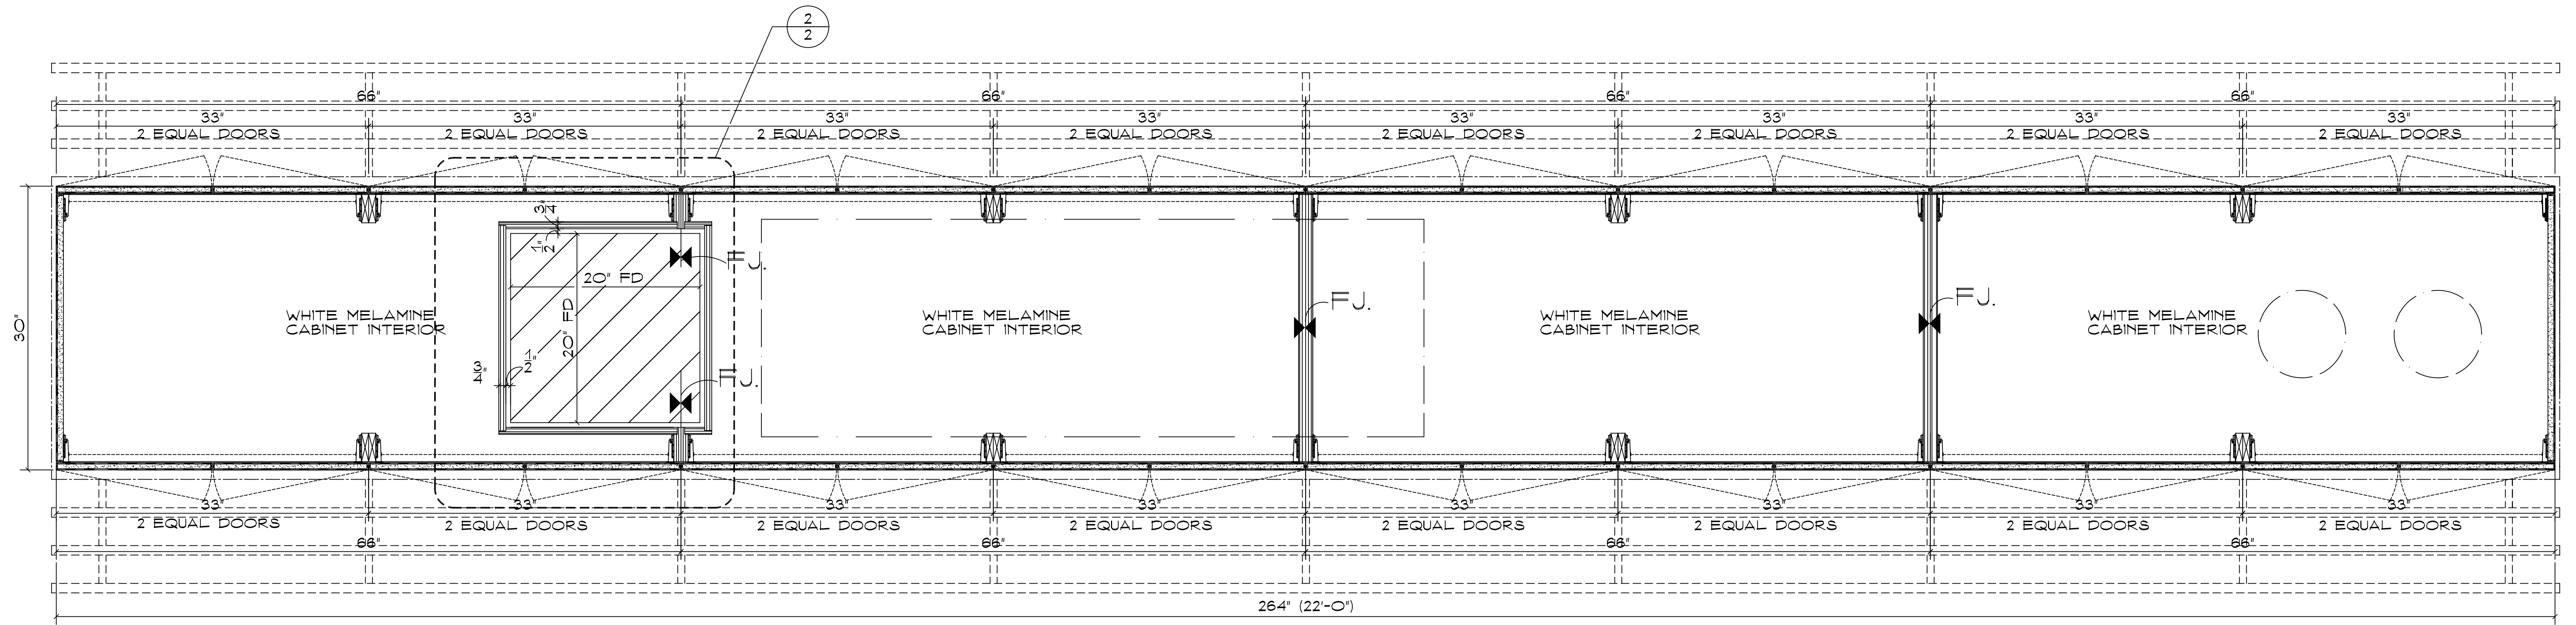

1 CENTER ISLAND COUNTER PLAN SECTION  
SC. 1 1/2"=1'-0"

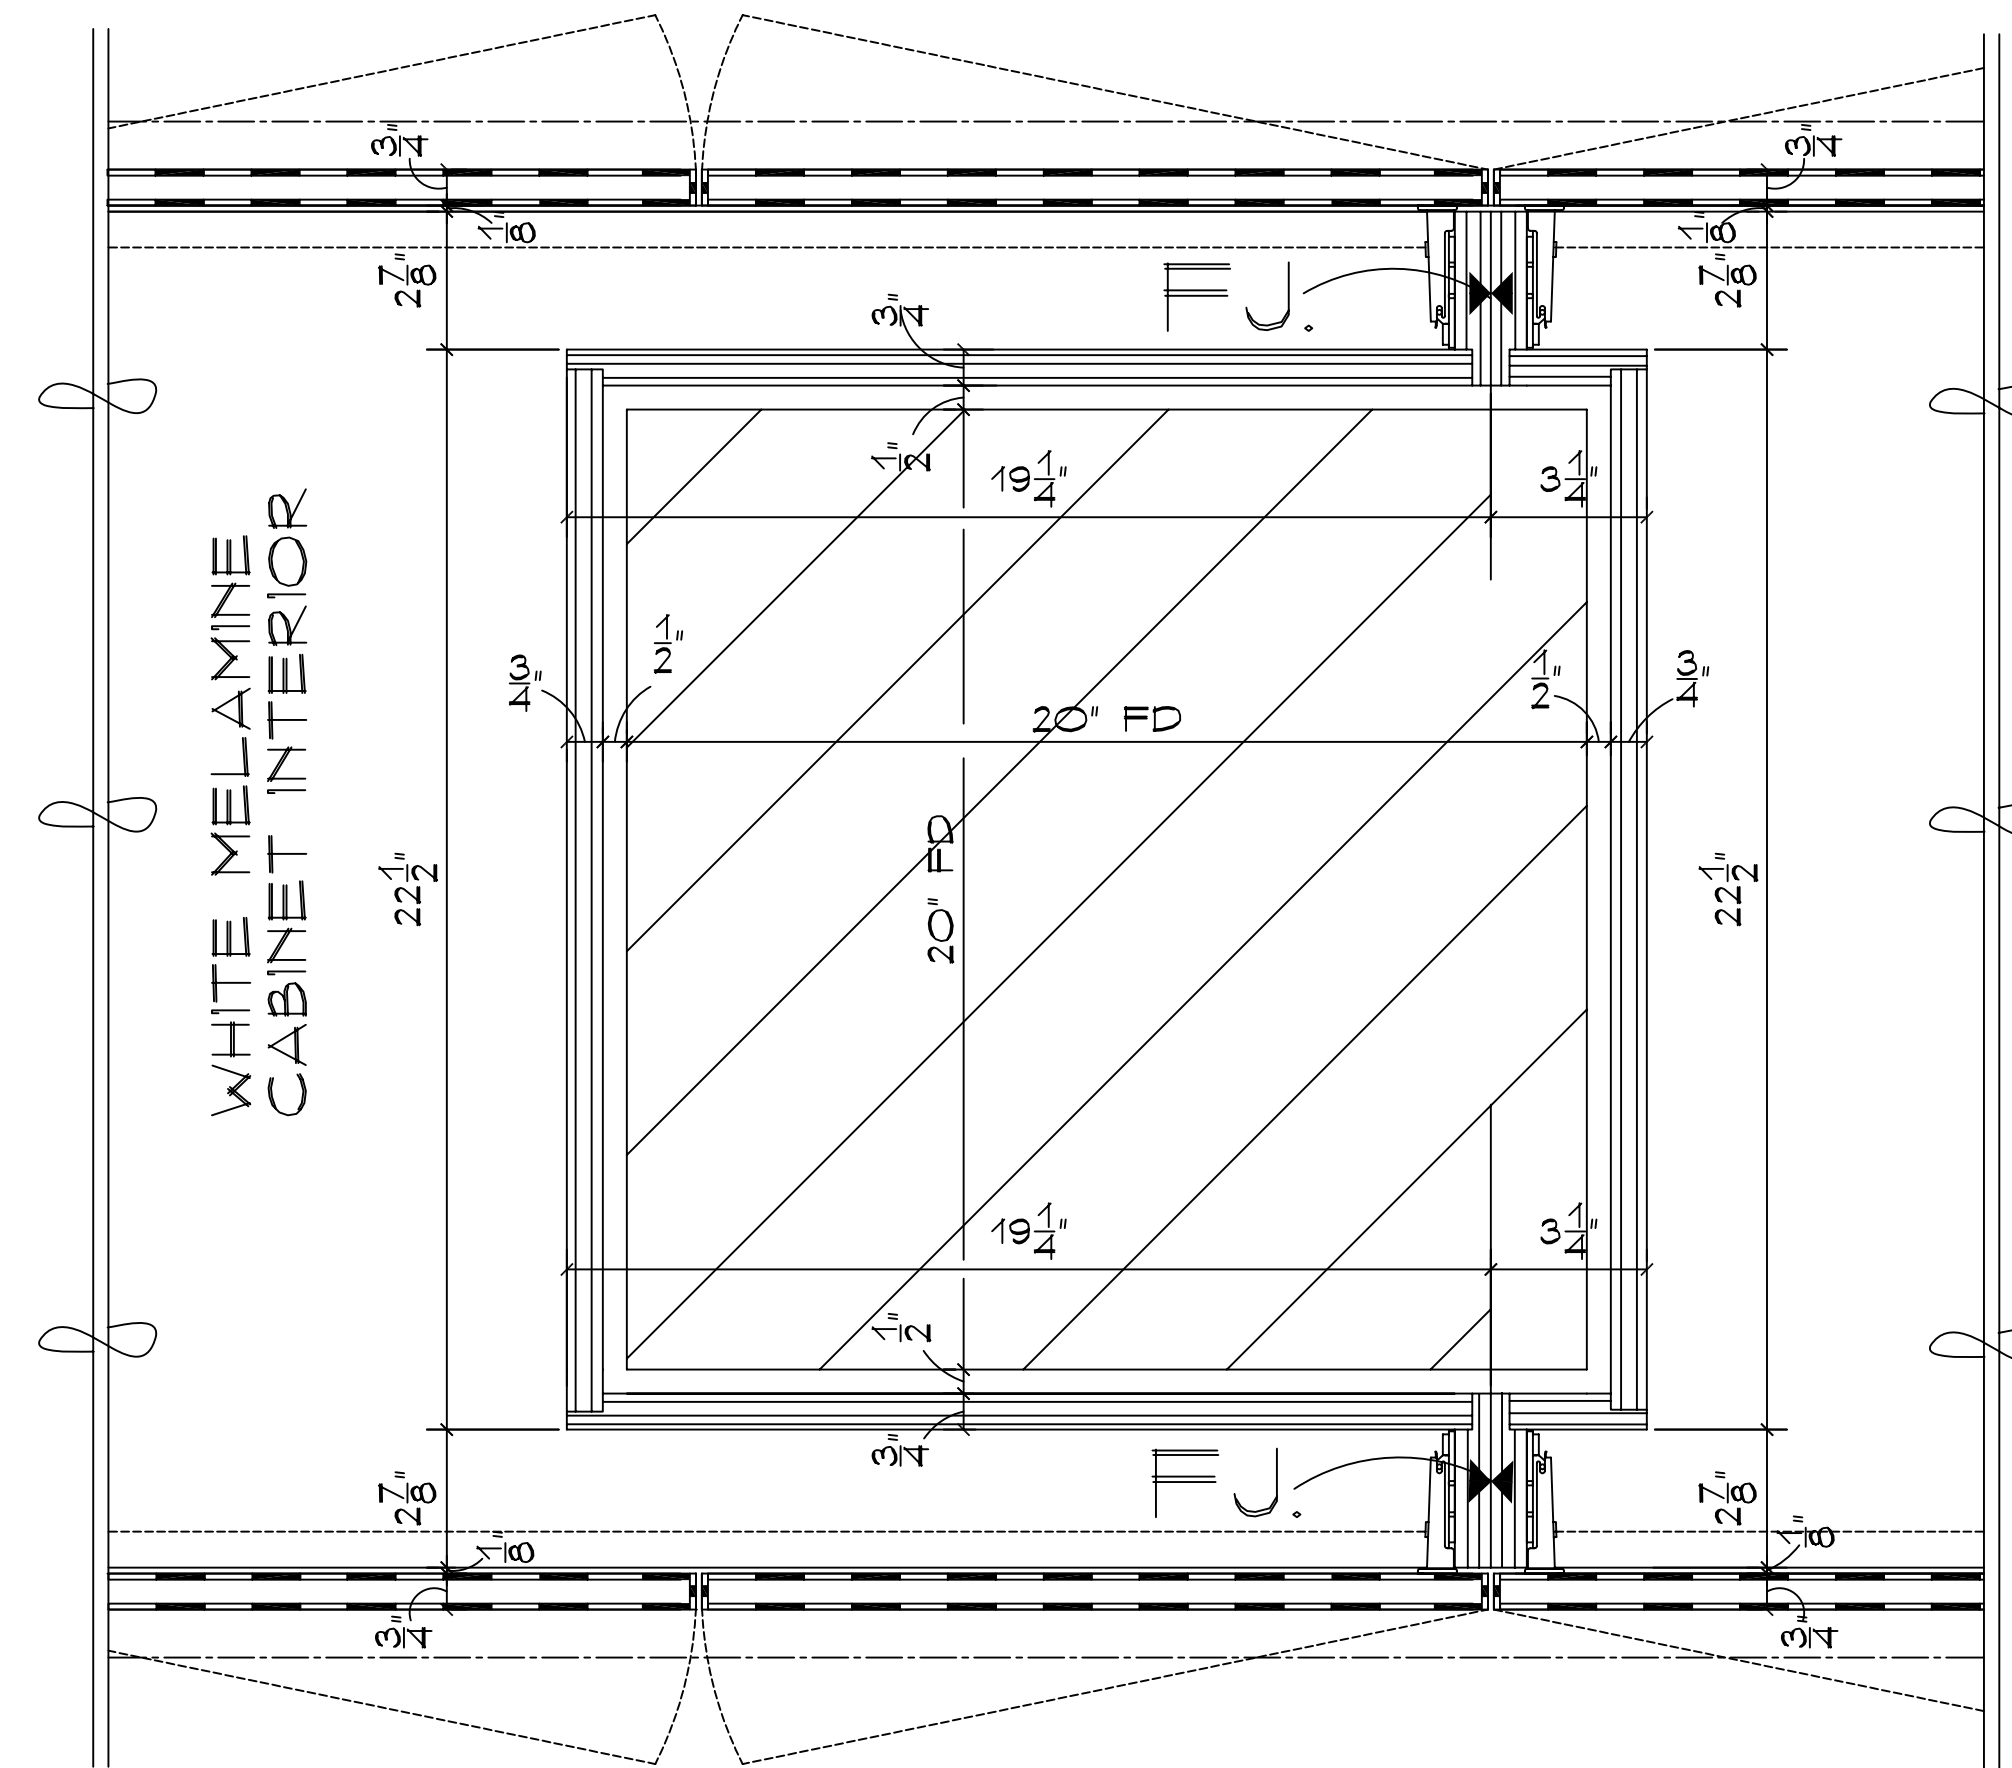

2 COLUMN ENCLOSURE DETAIL  
SC. 3"=1'-0"

REV.#/BY	DATE	REVISION
1	8/8/06	REVISED PER ARCHITECT NOTES

**PICCINI**  
ARCHITECTURAL WOODWORK

37 RAMLAND RD.  
ORANBURG, N.Y. 10962  
PHONE# 845-357-5006  
FAX# 845-357-3351

ARCHITECT:  
TAYLOR ASSOCIATES

GC:  
RECKSON CONSTRUCTION


PROJECT:  
CAFETERIA MILLWORK

MILLWORK ITEMS:  
CENTER ISLAND CABINET  
PLAN SECTION & DETAIL


SCALE: AS NOTED BY: N.M. DATE: 07/17/06

JOB NO. 3873 DRAWING NO. 2 OF 24




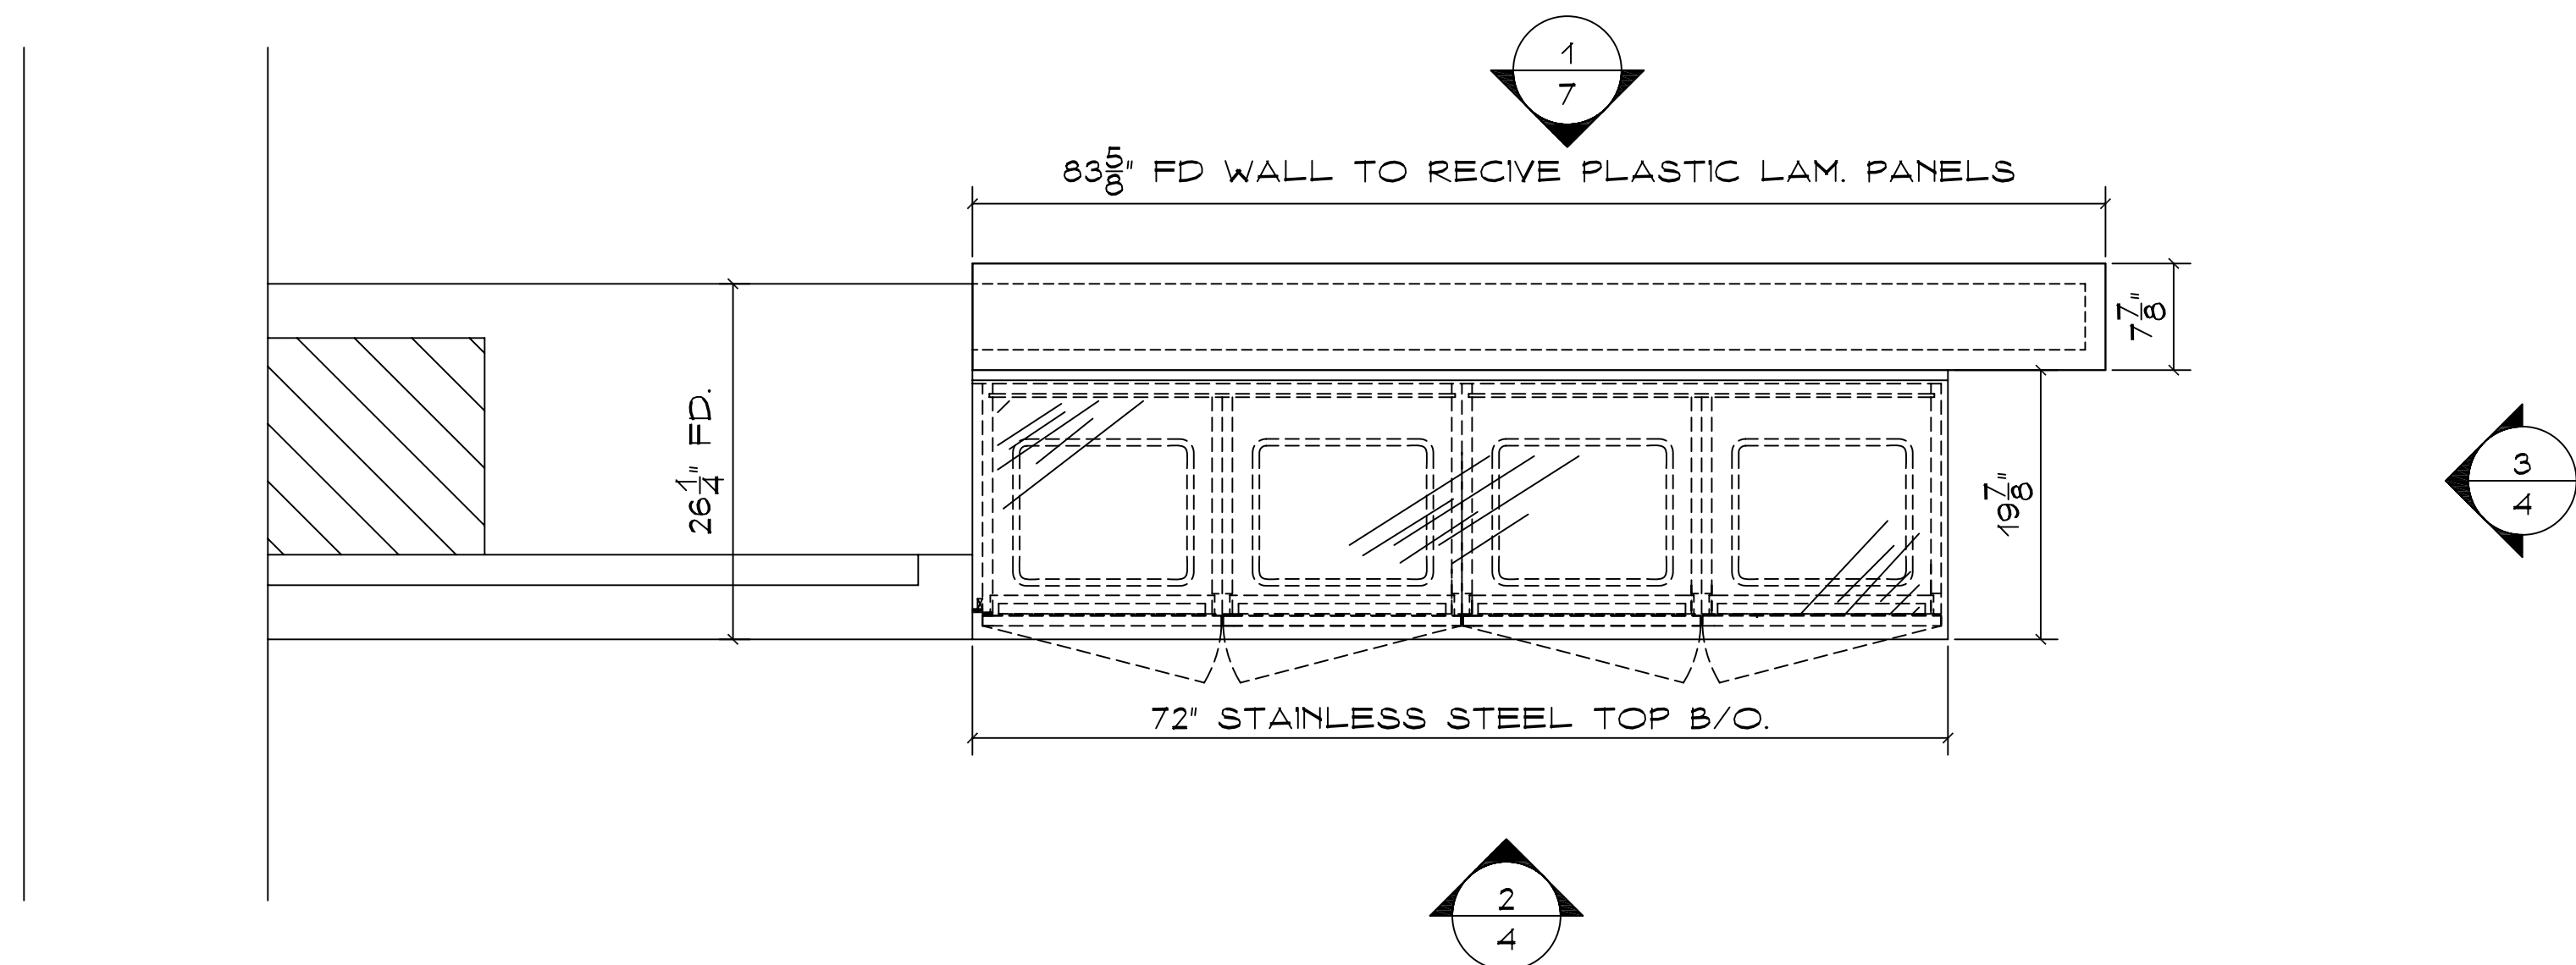


1 TRASH RECEPTACLE PLAN VIEW  
SC. 1" = 1'-0"

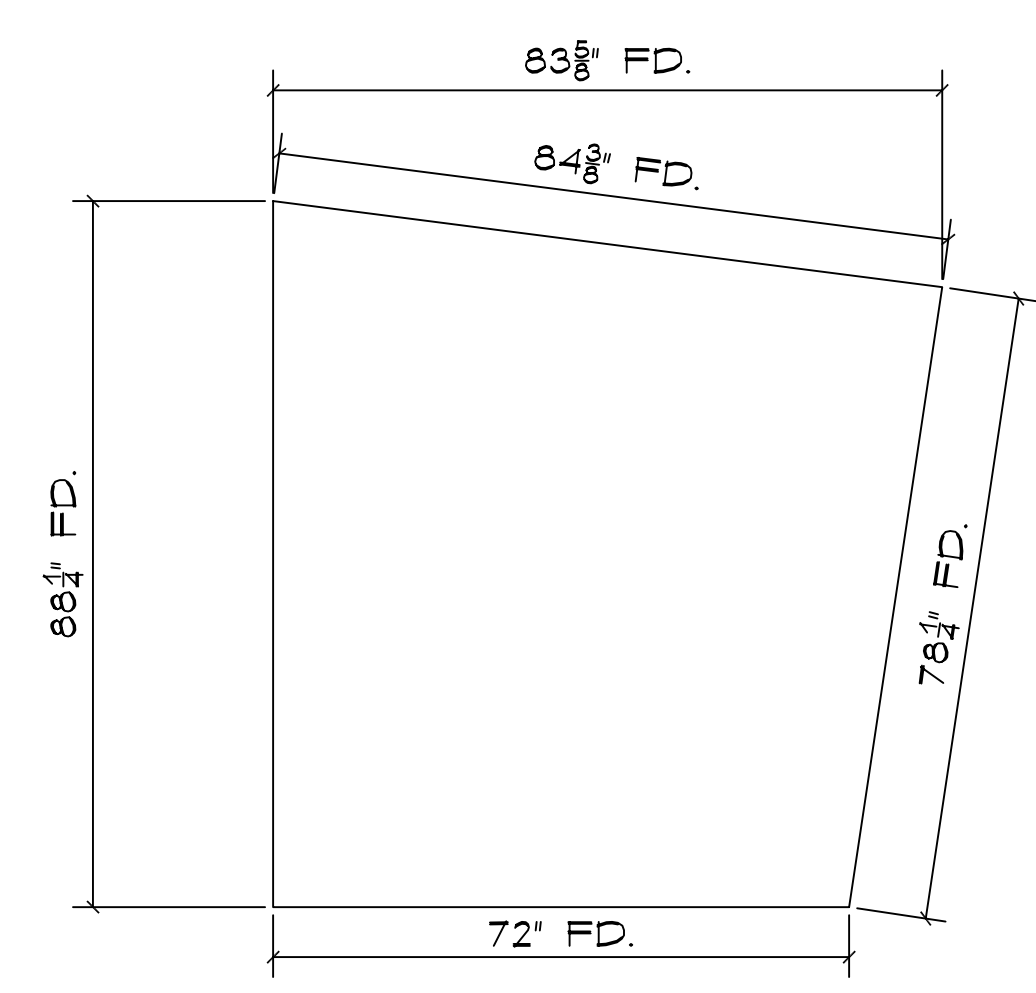

4 SLANT WALL FIELD MEASUREMENT  
SC. 1/2" = 1'-0"

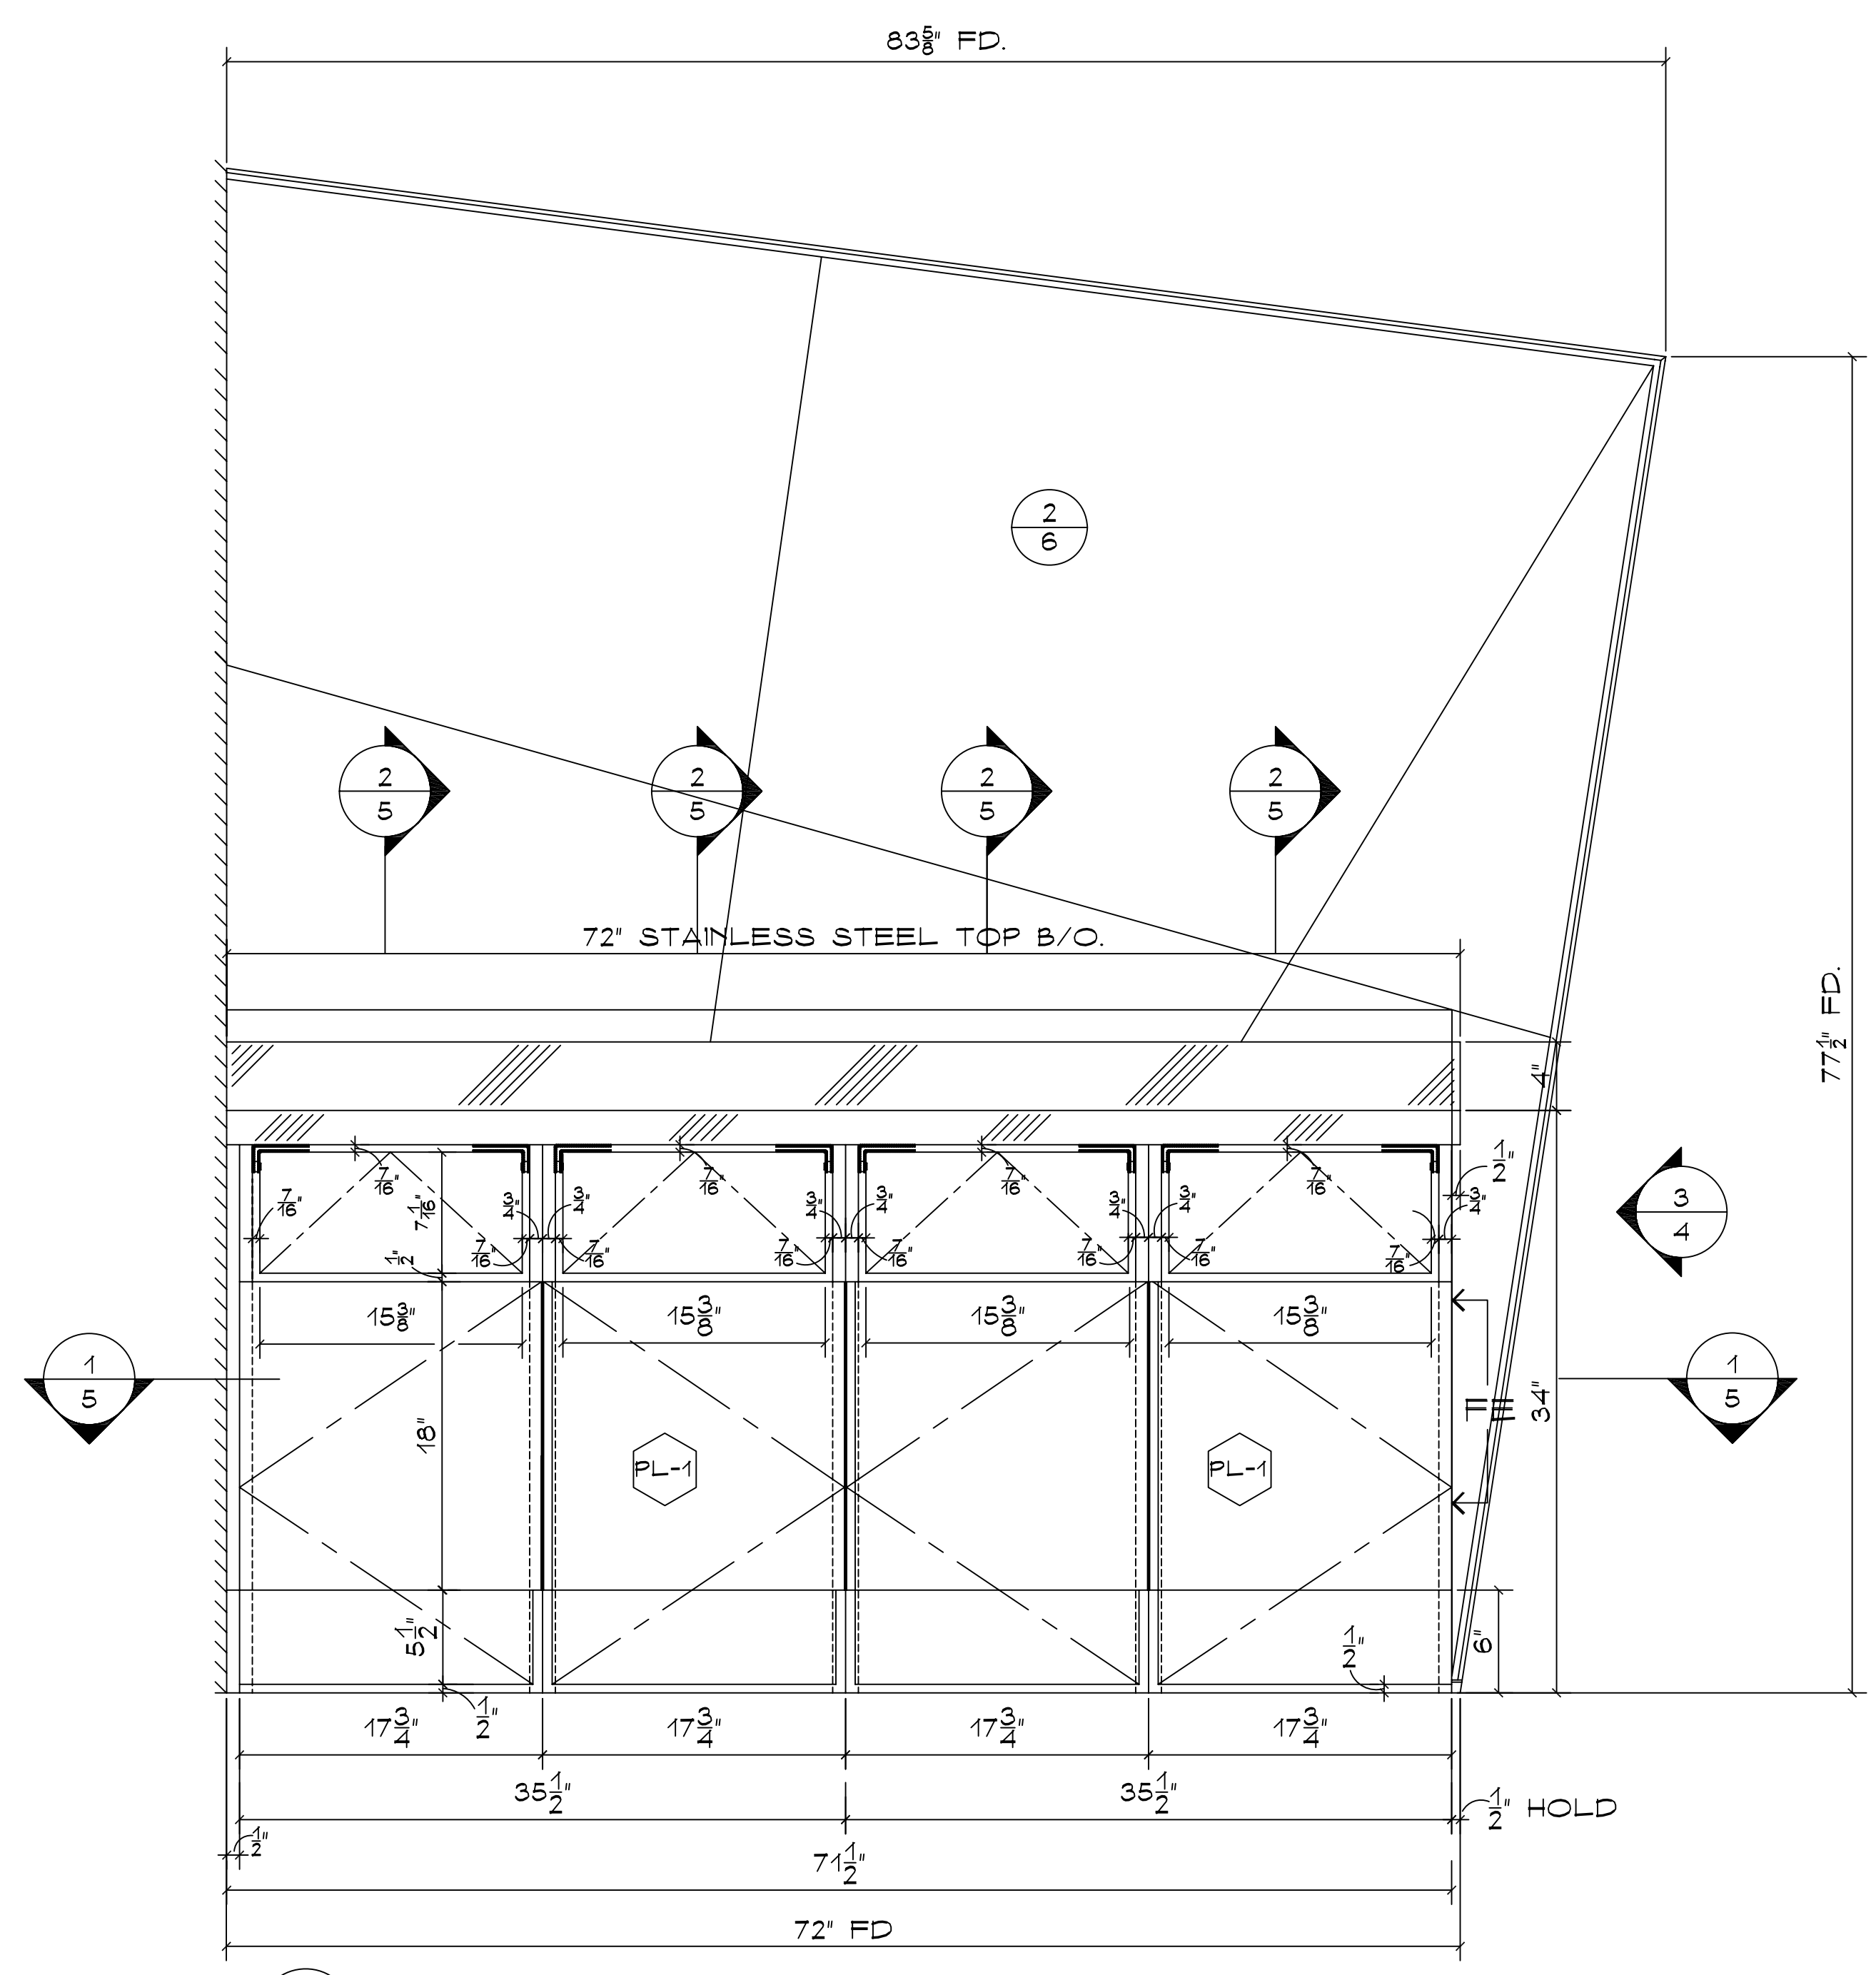


2 TRASH RECEPTACLE FRONT ELEVATION  
SC. 1 1/2" = 1'-0"

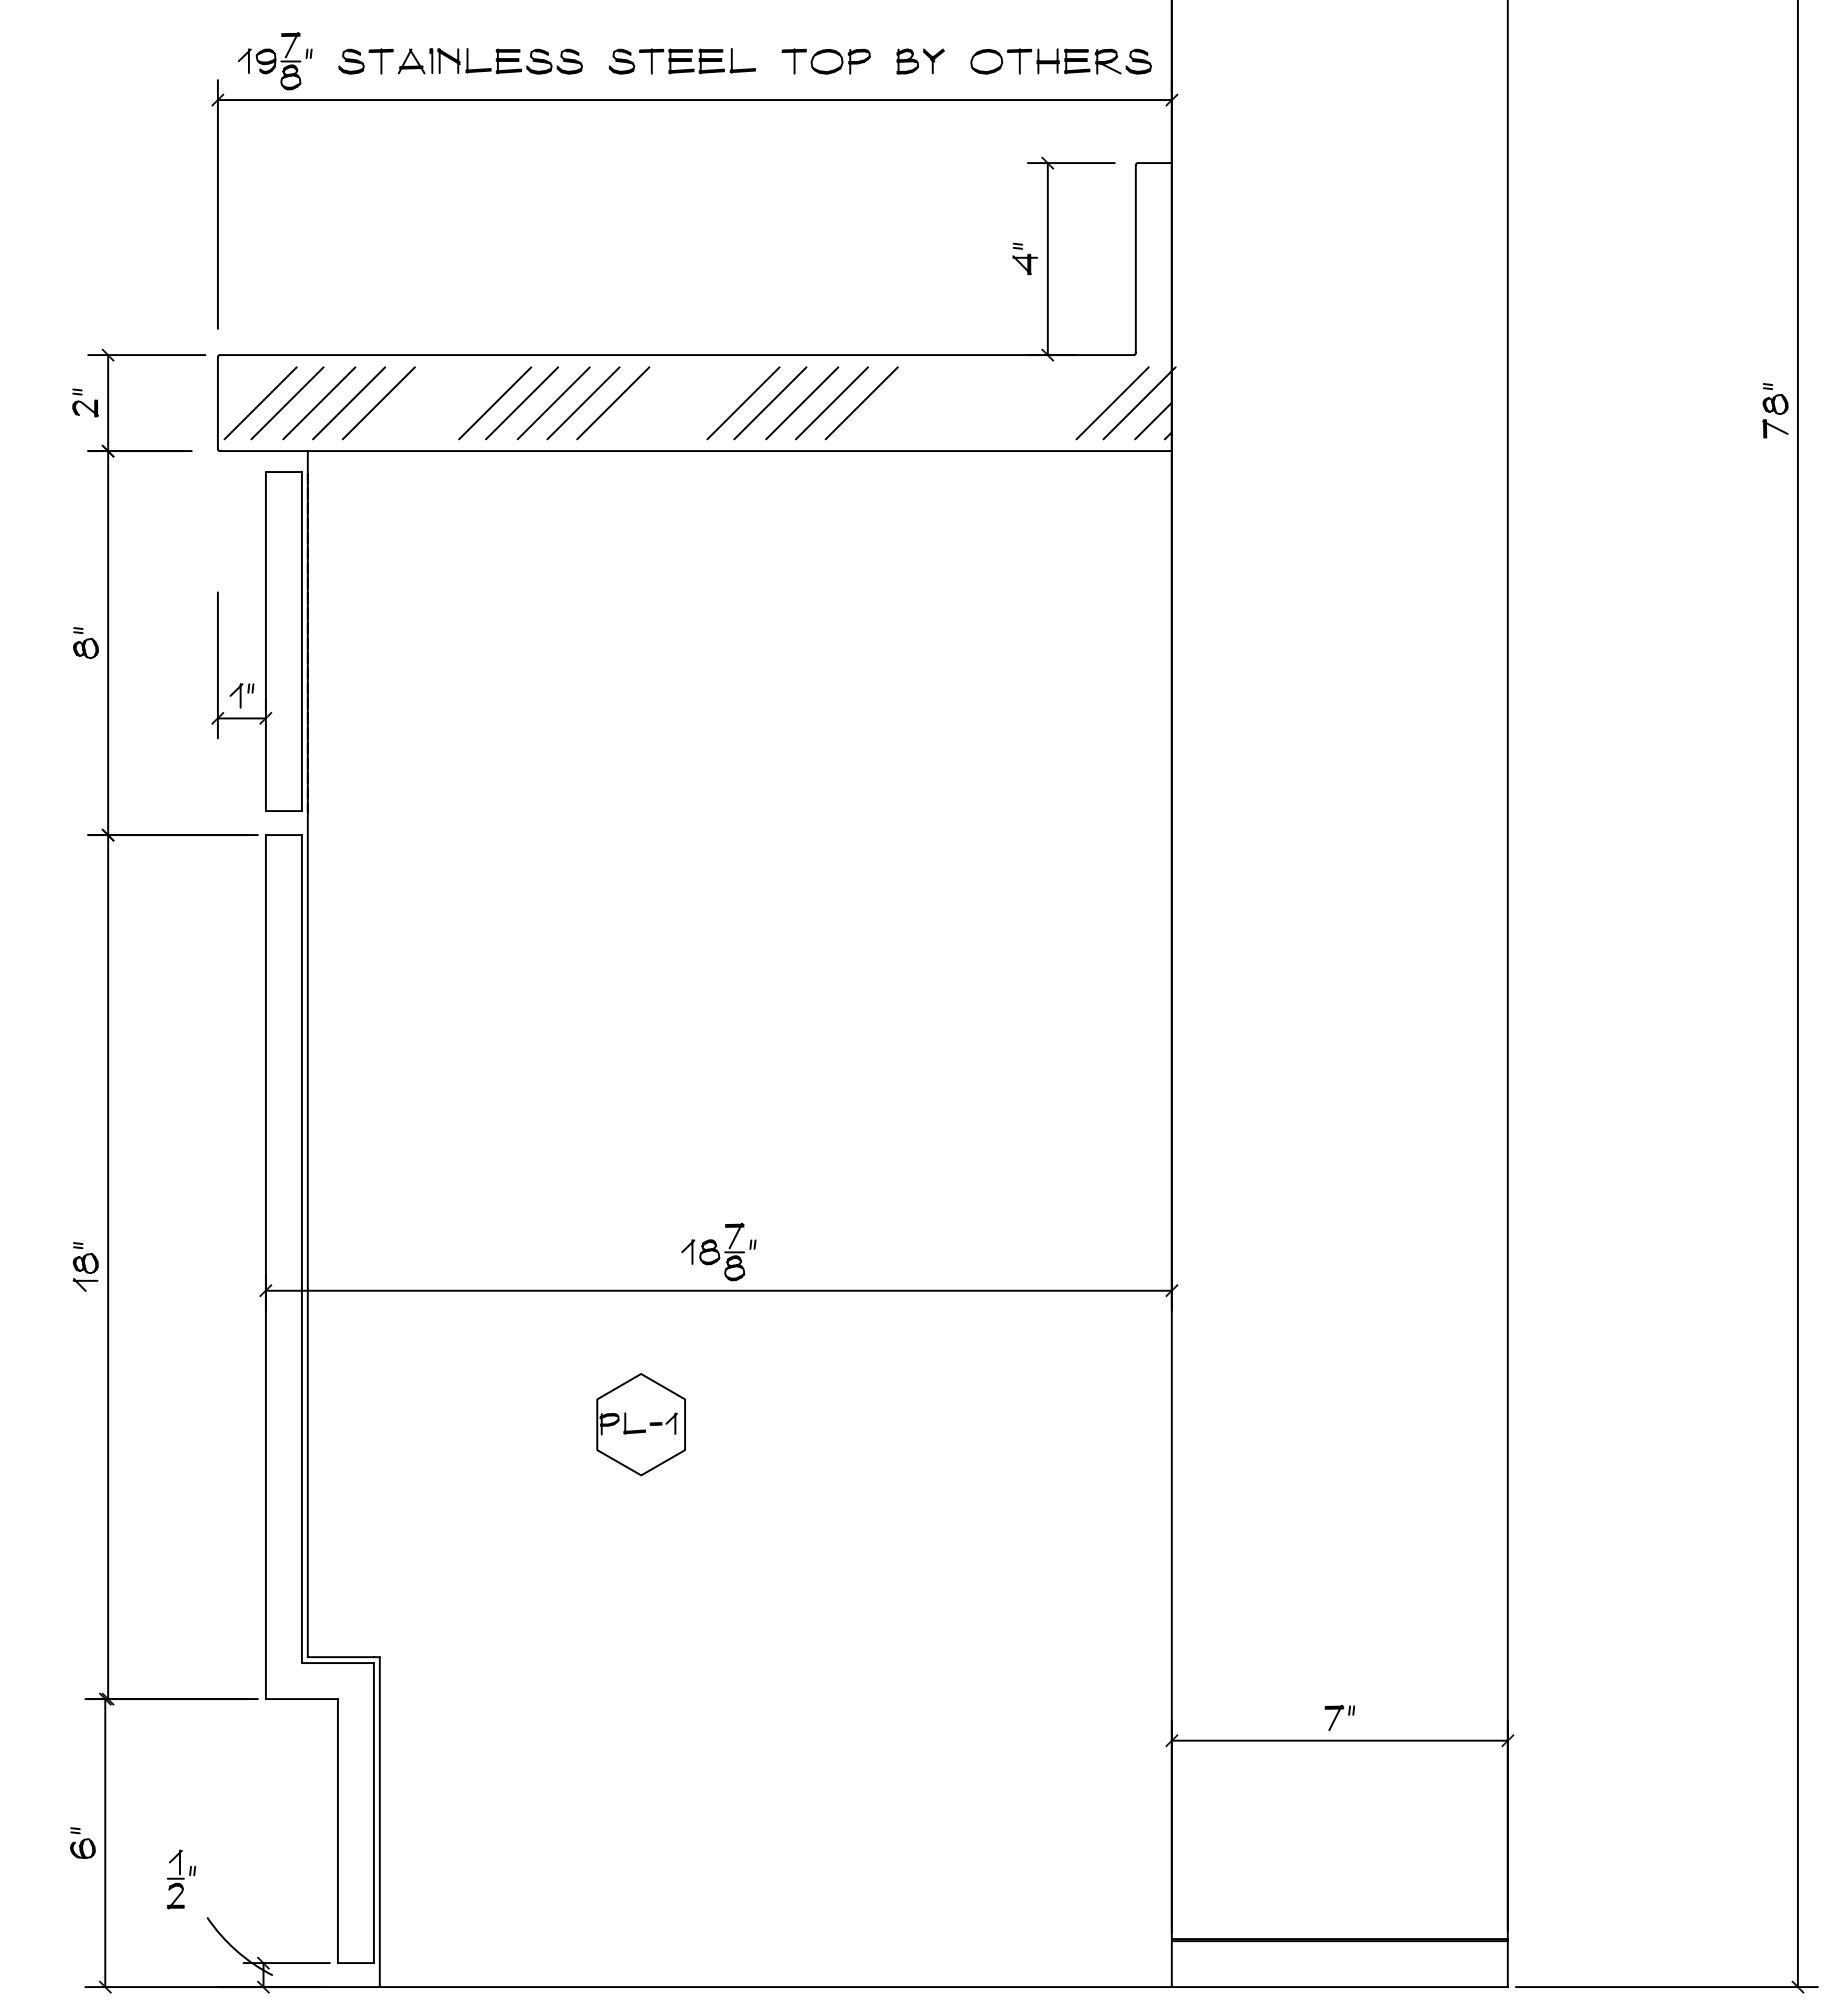


3 TRASH RECEPTACLE SIDE ELEVATION  
SC. 3" = 1'-0"


CONSTRUCTION SPECIFICATIONS		
CASEWORK:		
3/4" WHITE MELAMINE		
DOORS:		
3/4" FLAKE BOARD		
PLASTIC LAMINATE FINISH		
BOTH SIDES AND FOUR EDGES		
DRAWERS:		
COUNTER TOPS:		
STAINLESS STEEL TOP		
BY OTHERS		
FINISH:		
PL-1=FORMICA VOSGES PEAR		
#1150-58 MATTE FINISH		
HARDWARE:		
HINGES= SALICE 110		
FLAP HINGE#HIN-2873 STEEL		
CHROME PLATED		
MISCELLANEOUS:		
NOTES:		
REV.#/BY	DATE	REVISION
1	8/8/06	REVISED PER ARCHITECT NOTES
1/NM.	8/16/06	ADDING FIELD MEASUREMENT
<b>PICCINI</b>		
ARCHITECTURAL WOODWORK		
37 RAMLAND RD. ORANGEBURG, N.Y. 10962 PHONE# 845-357-5006 FAX# 845-357-3351		
ARCHITECT:		
TAYLOR ASSOCIATES		
GC:		
RECKSON CONSTRUCTION		
PROJECT:		
CAFETERIA MILLWORK		
MILLWORK ITEMS:		
TRASH RECEPTACLE		
MILLWORK		
SCALE:	BY:	DATE:
AS NOTED	N.M.	07/17/06
JOB NO.	DRAWING NO.	
3873	4 OF 24	

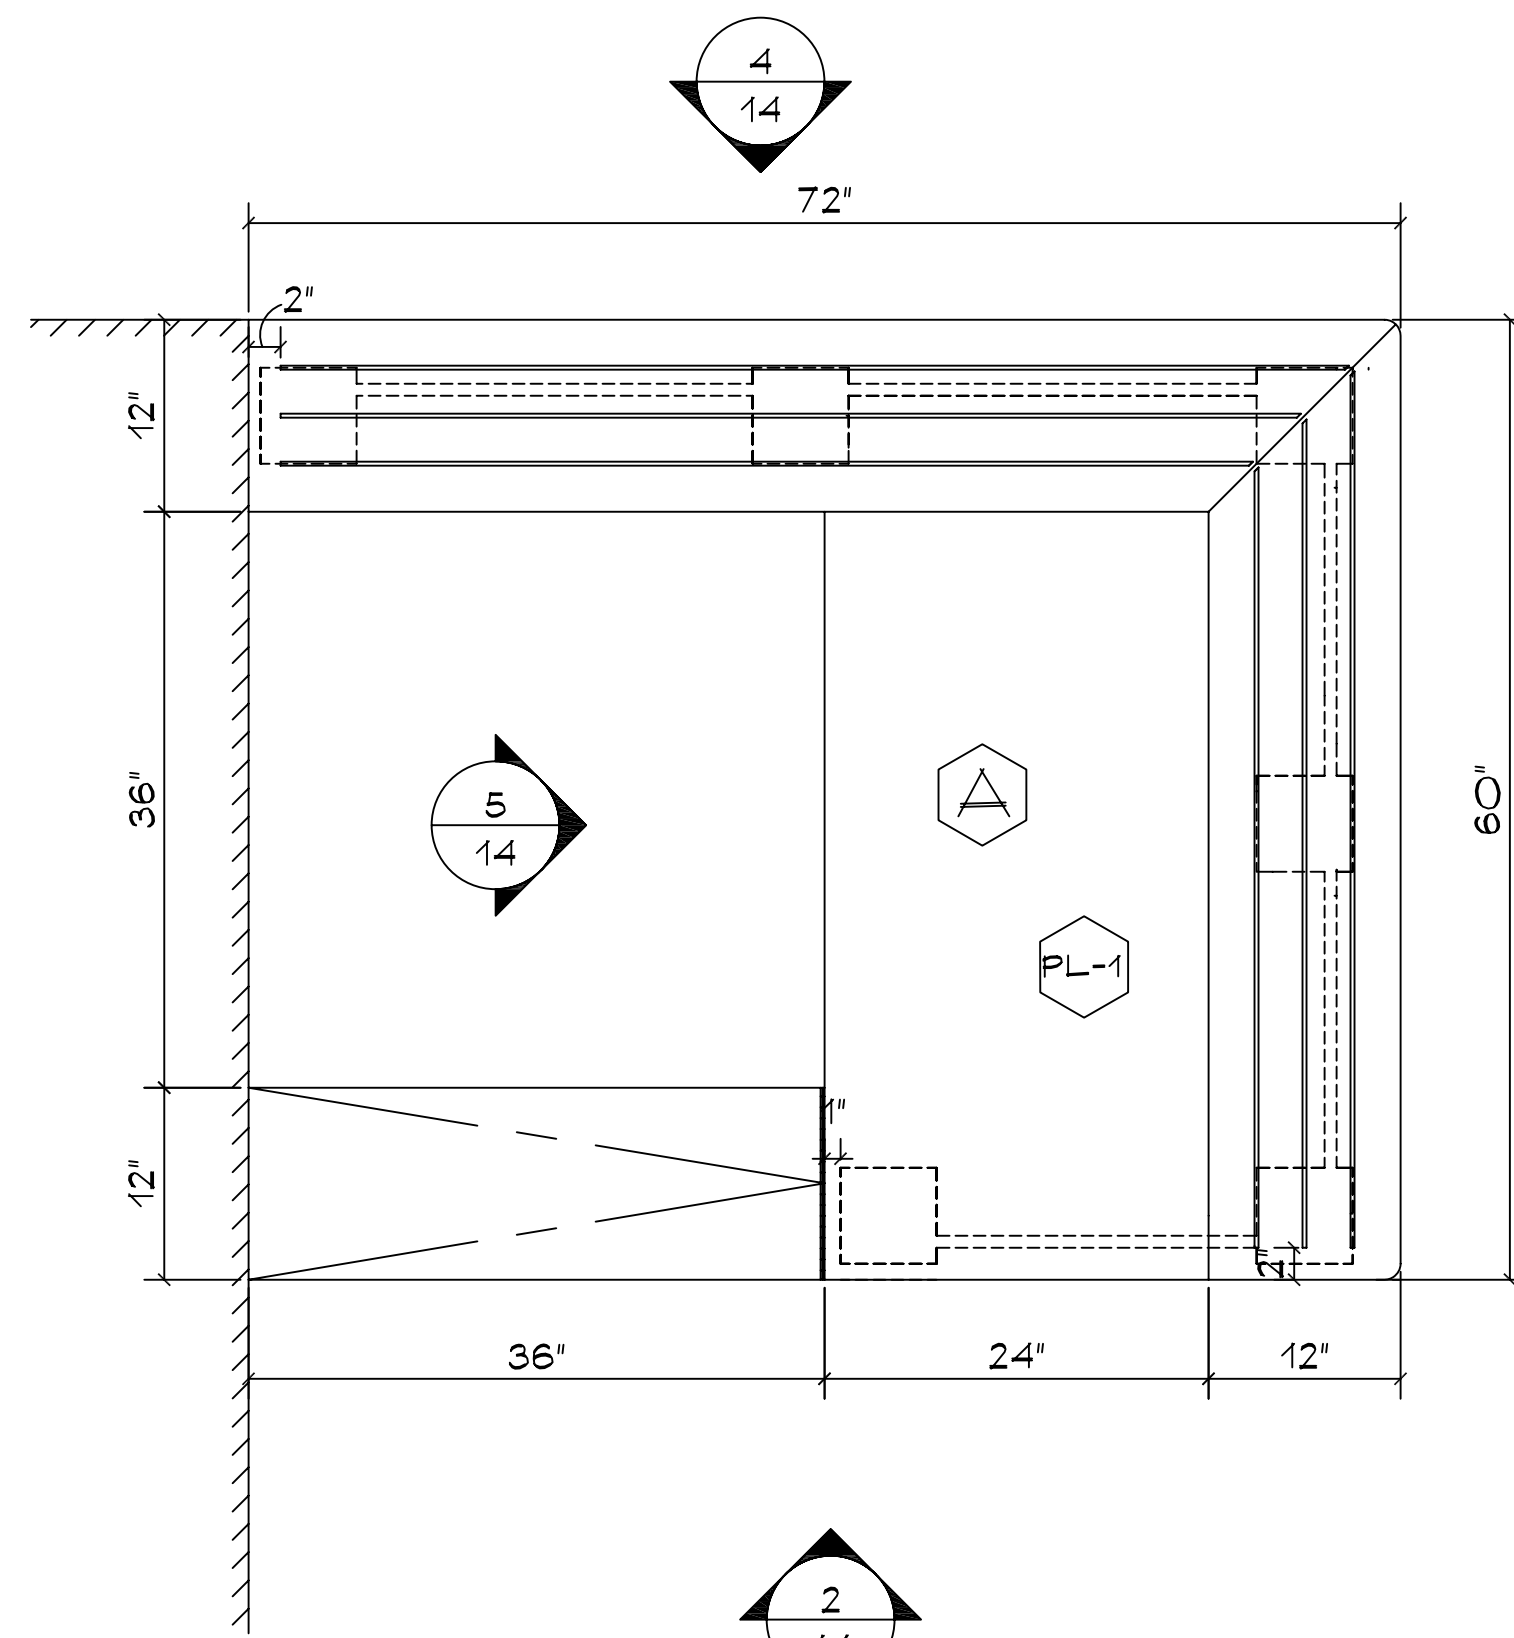


1 CASH STAND PLAN VIEW  
SC. 1"= 1'-0"

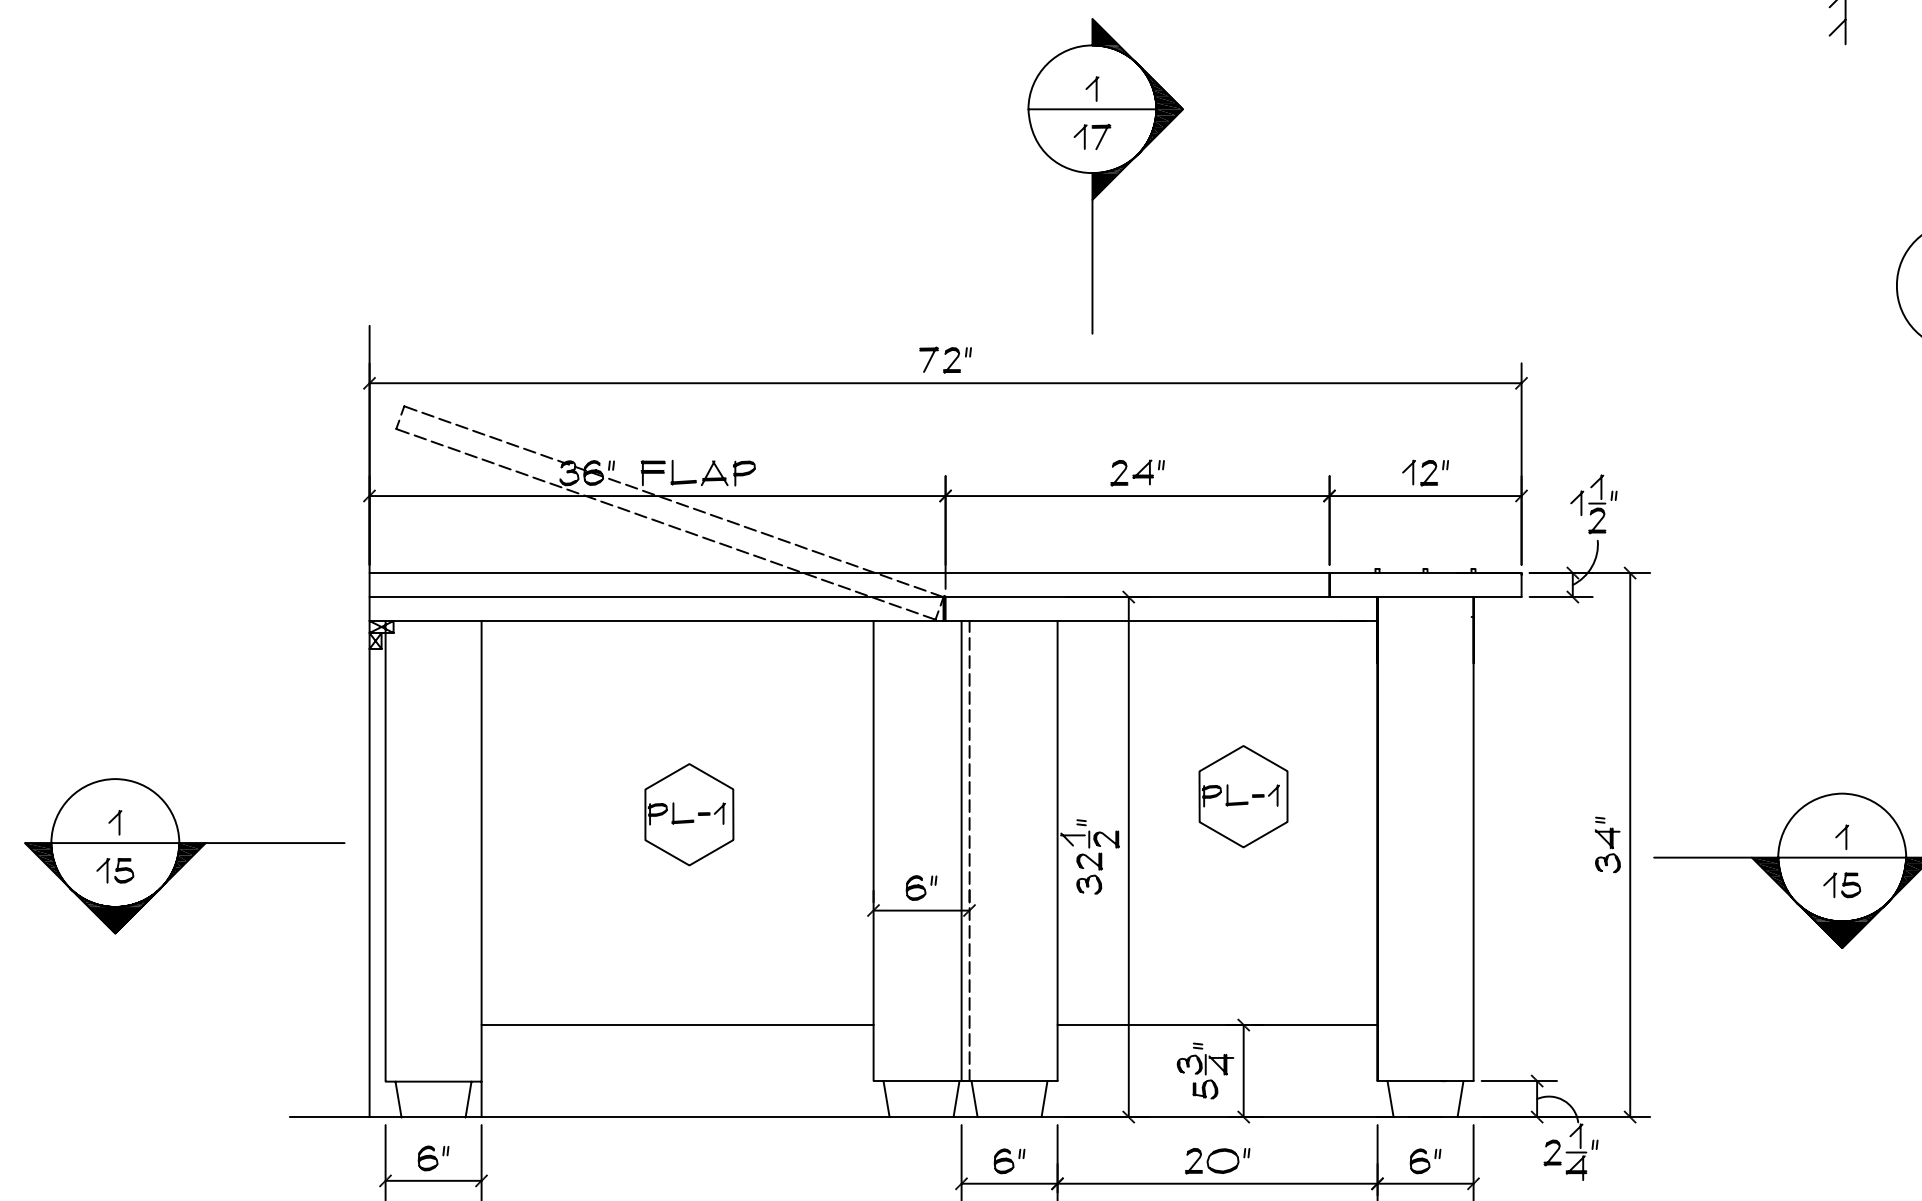


2 CASH STAND LEFT SIDE ELEVATION  
SC. 1"= 1'-0"

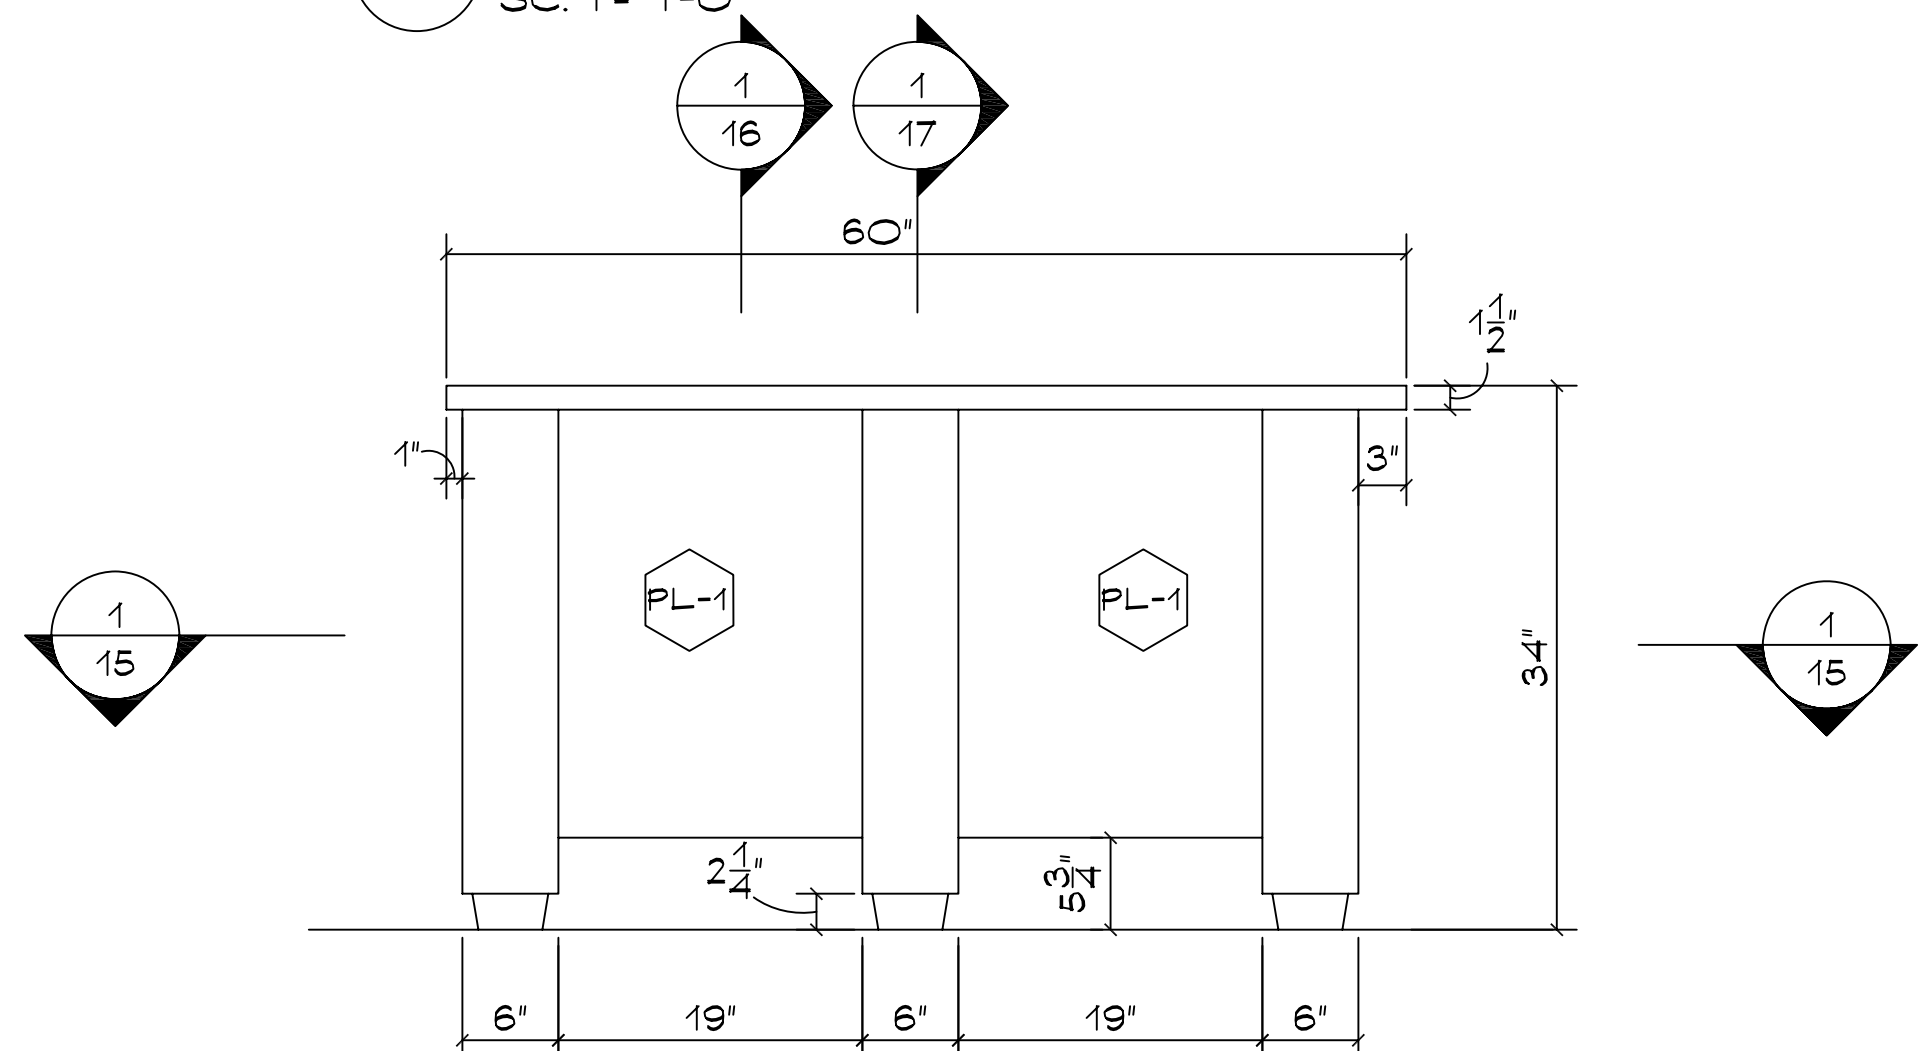

3 CASH STAND FRONT ELEVATION  
SC. 1"= 1'-0"

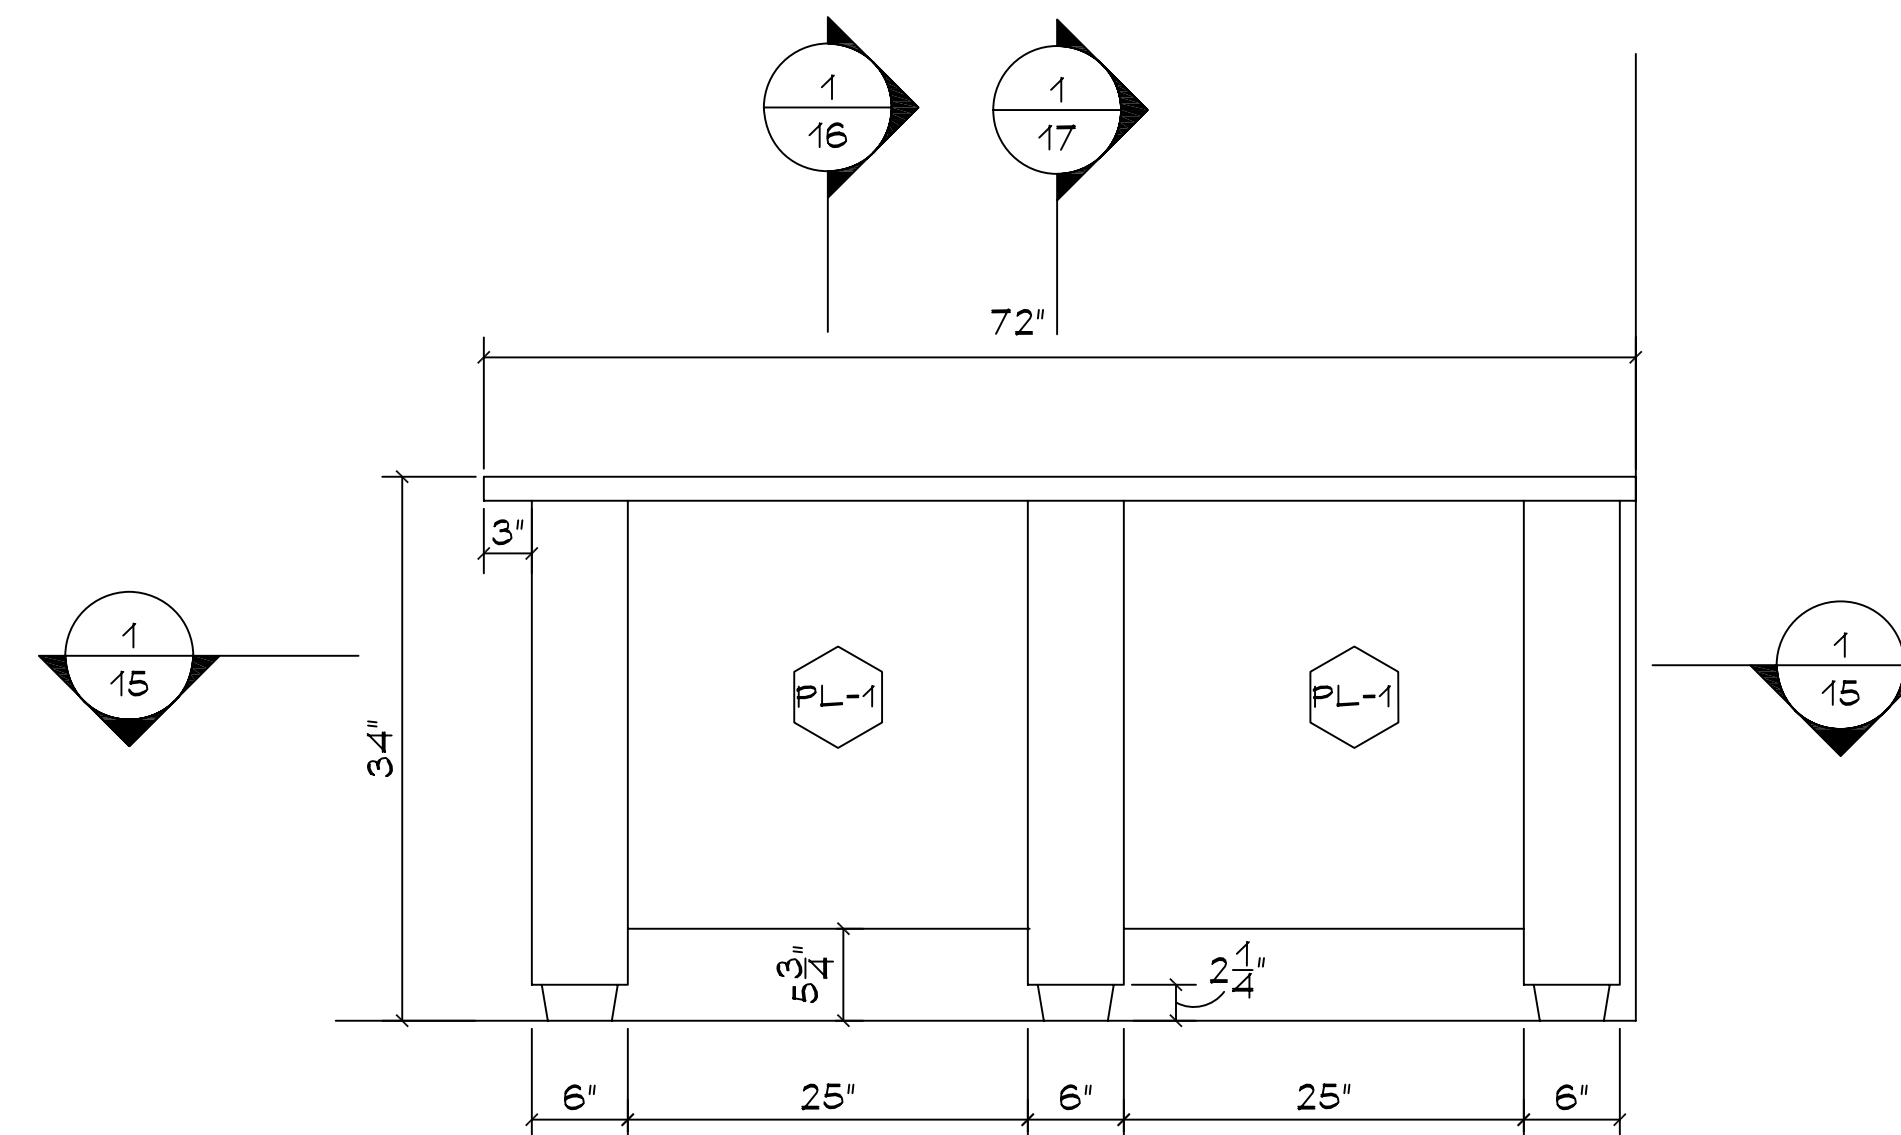

4 CASH STAND RIGHT SIDE ELEVATION  
SC. 1"= 1'-0"

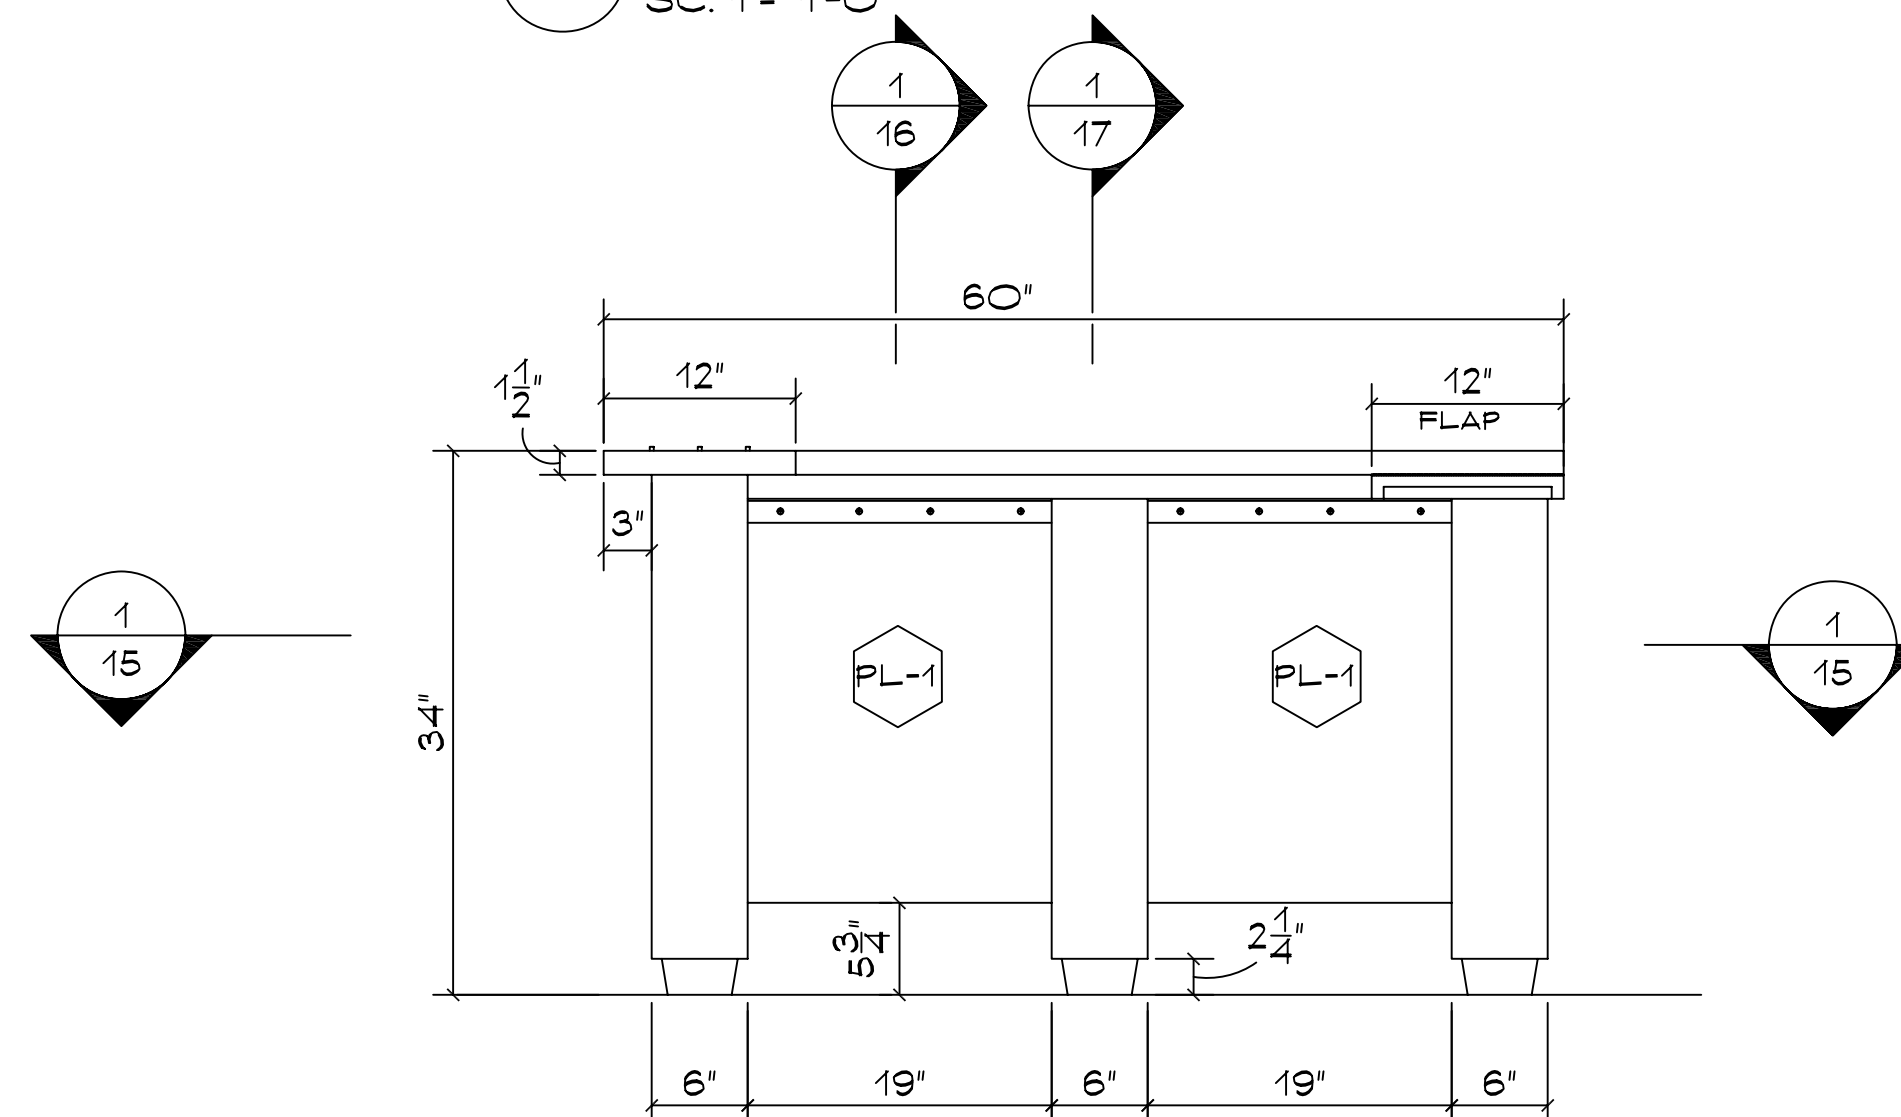

5 CASH STAND INSIDE ELEVATION  
SC. 1"= 1'-0"

CONSTRUCTION SPECIFICATIONS

CASEWORK:

DOORS:

DRAWERS:

COUNTER TOPS:

FINISH:  
PL-1=FORMICA VOSGES PEAR  
#1150-58 MATTE FINISH

HARDWARE:  
PIANO HINGE  
ALUMINUM STRIPS 1/4"X1/2"

MISCELLANEOUS:

NOTES:

REV.#/BY	DATE	REVISION
1/CG	8/21/06	RELEASED

**PICCINI**  
ARCHITECTURAL WOODWORK

37 RAMLAND RD.  
ORANGEBURG, N.Y. 10962  
PHONE# 845-357-5006  
FAX# 845-357-3351

ARCHITECT:  
TAYLOR ASSOCIATES


GC:  
RECKSON CONSTRUCTION

PROJECT:  
CAFETERIA MILLWORK

MILLWORK ITEMS:  
CASH STAND "A"  
MILLWORK

SCALE: AS NOTED BY: N.M. DATE: 07/17/06

JOB NO. 3873 DRAWING NO. 14 OF 24

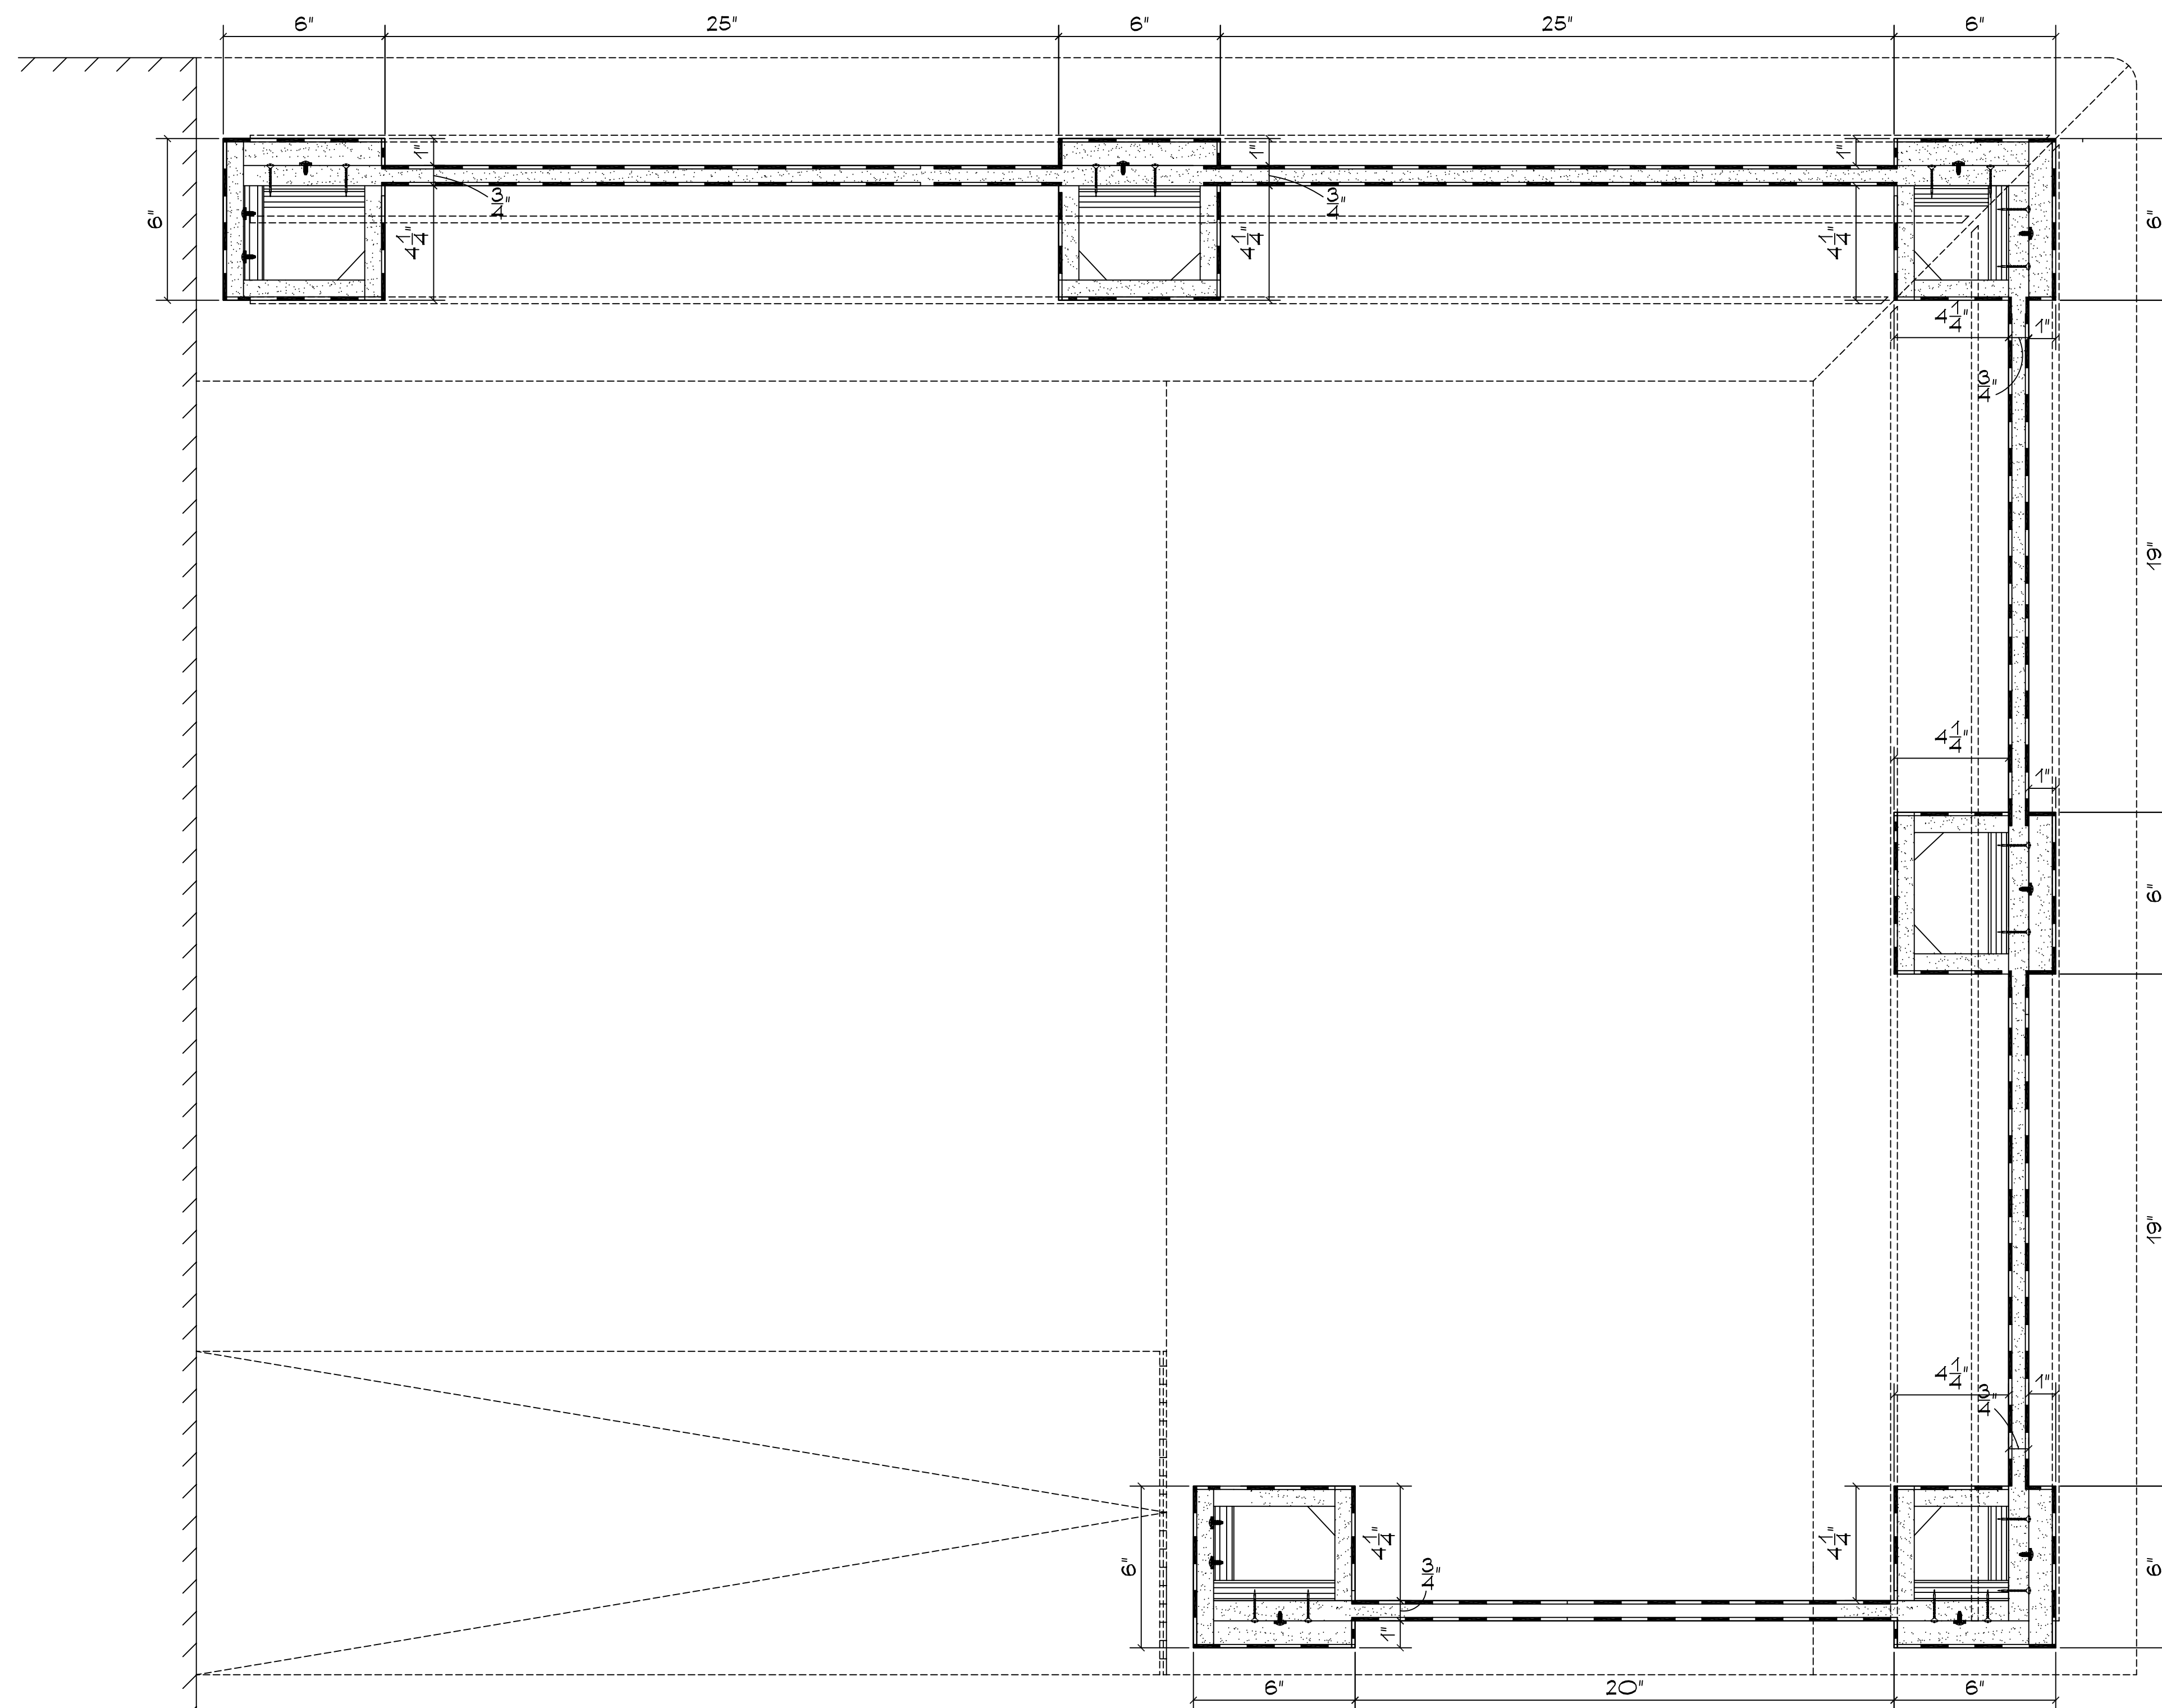

① CASH STAND PLAN SECTION  
 SC. 3"=1'-0"

REV.#/BY	DATE	REVISION
1/CG	8/21/06	RELEASED

**PICCINI**  
 ARCHITECTURAL WOODWORK

37 RAMLAND RD.  
 ORANGEBURG, N.Y. 10962  
 PHONE# 845-357-5006  
 FAX# 845-357-3351

ARCHITECT:  
 TAYLOR ASSOCIATES


GC:  
 RECKSON CONSTRUCTION

PROJECT:  
 CAFETERIA MILLWORK

MILLWORK ITEMS:  
 CASH STAND "A"  
 PLAN SECTION

SCALE: AS NOTED BY: N.M. DATE: 07/17/06

JOB NO. 3873 DRAWING NO. 15 OF 24

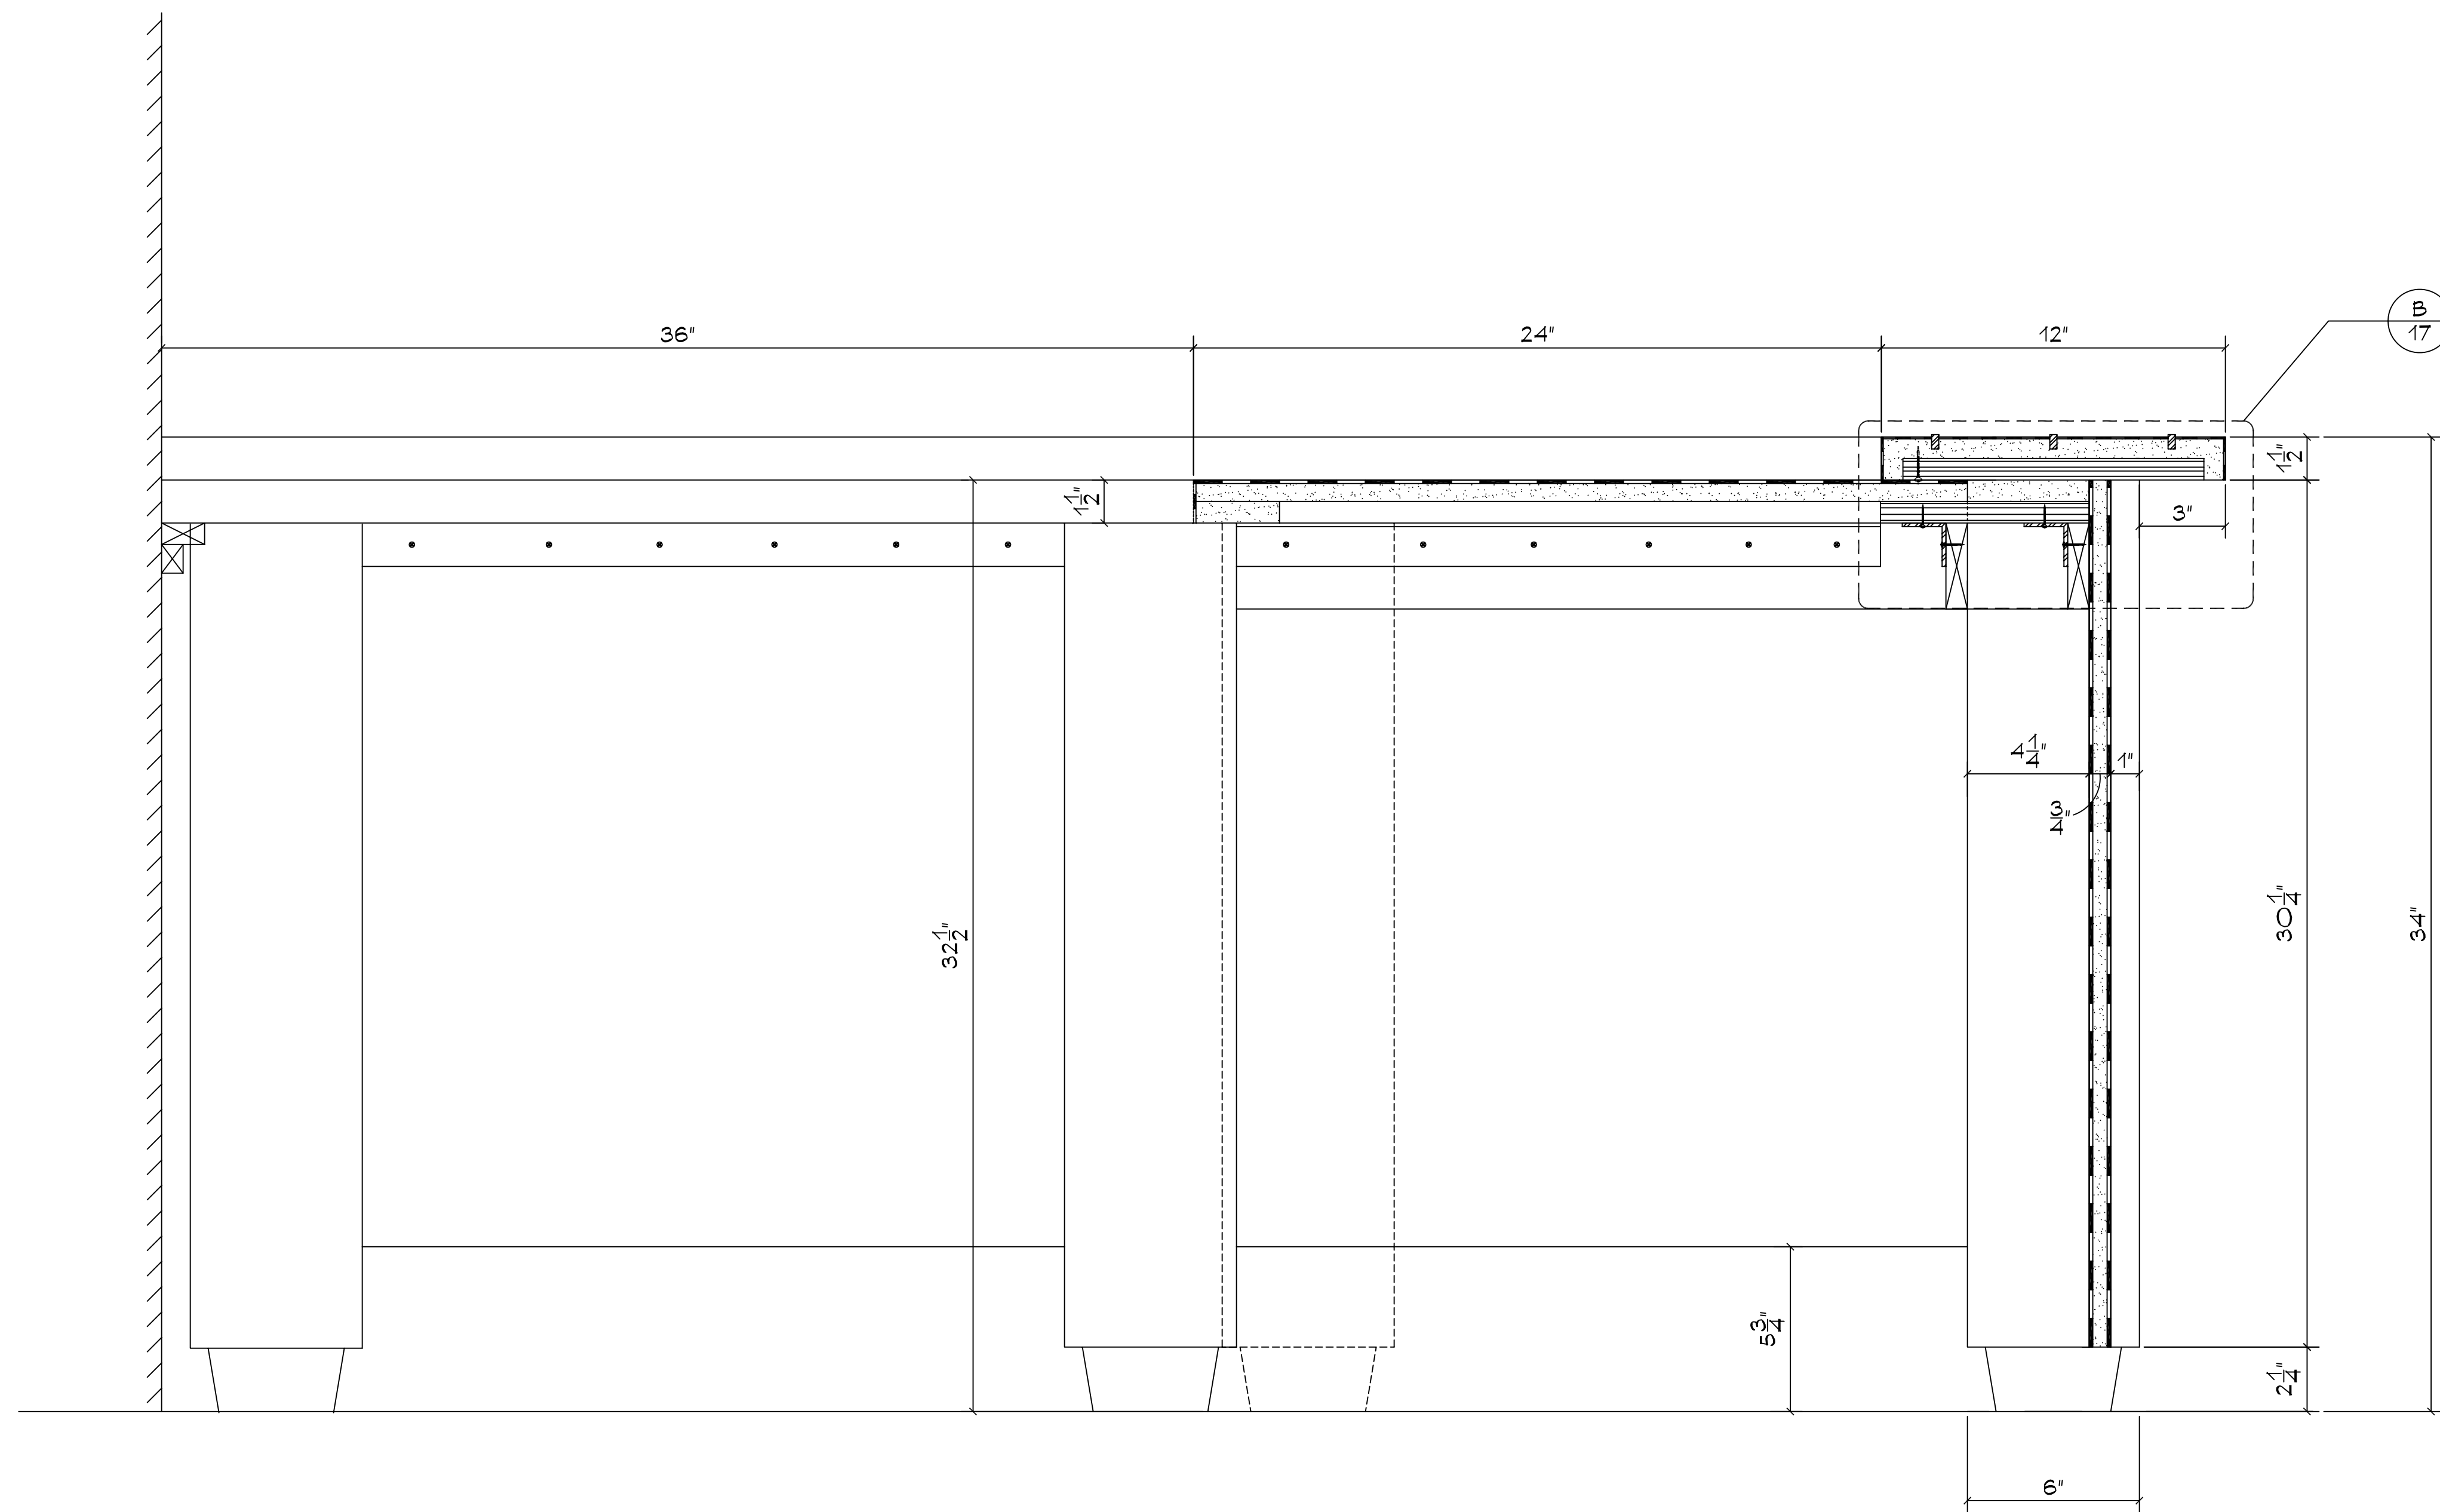

1 CASH STAND SECTION THROUGH FRONT PANEL  
 SC. 3/8"=1'-0"

REV.#/BY	DATE	REVISION
1/CG	8/21/06	RELEASED

**PICCINI**  
 ARCHITECTURAL WOODWORK

37 RAMLAND RD.  
 ORANBURG, N.Y. 10962  
 PHONE# 845-357-5006  
 FAX# 845-357-3351

ARCHITECT:  
 TAYLOR ASSOCIATES

GC:  
 RECKSON CONSTRUCTION


PROJECT:  
 CAFETERIA MILLWORK

MILLWORK ITEMS:  
 CASH STAND "A"  
 SECTION

SCALE: AS NOTED BY: N.M. DATE: 07/17/06


JOB NO. 3873 DRAWING NO. 16 OF 24



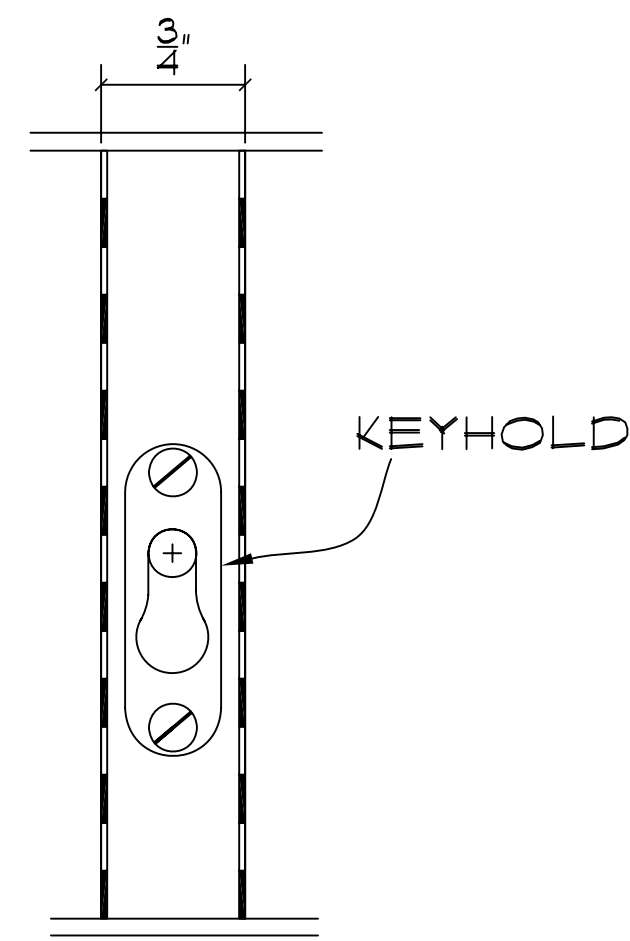


KEYHOLD


**C** LEG PANEL JOINT DETAIL  
SC. FULL SCALE

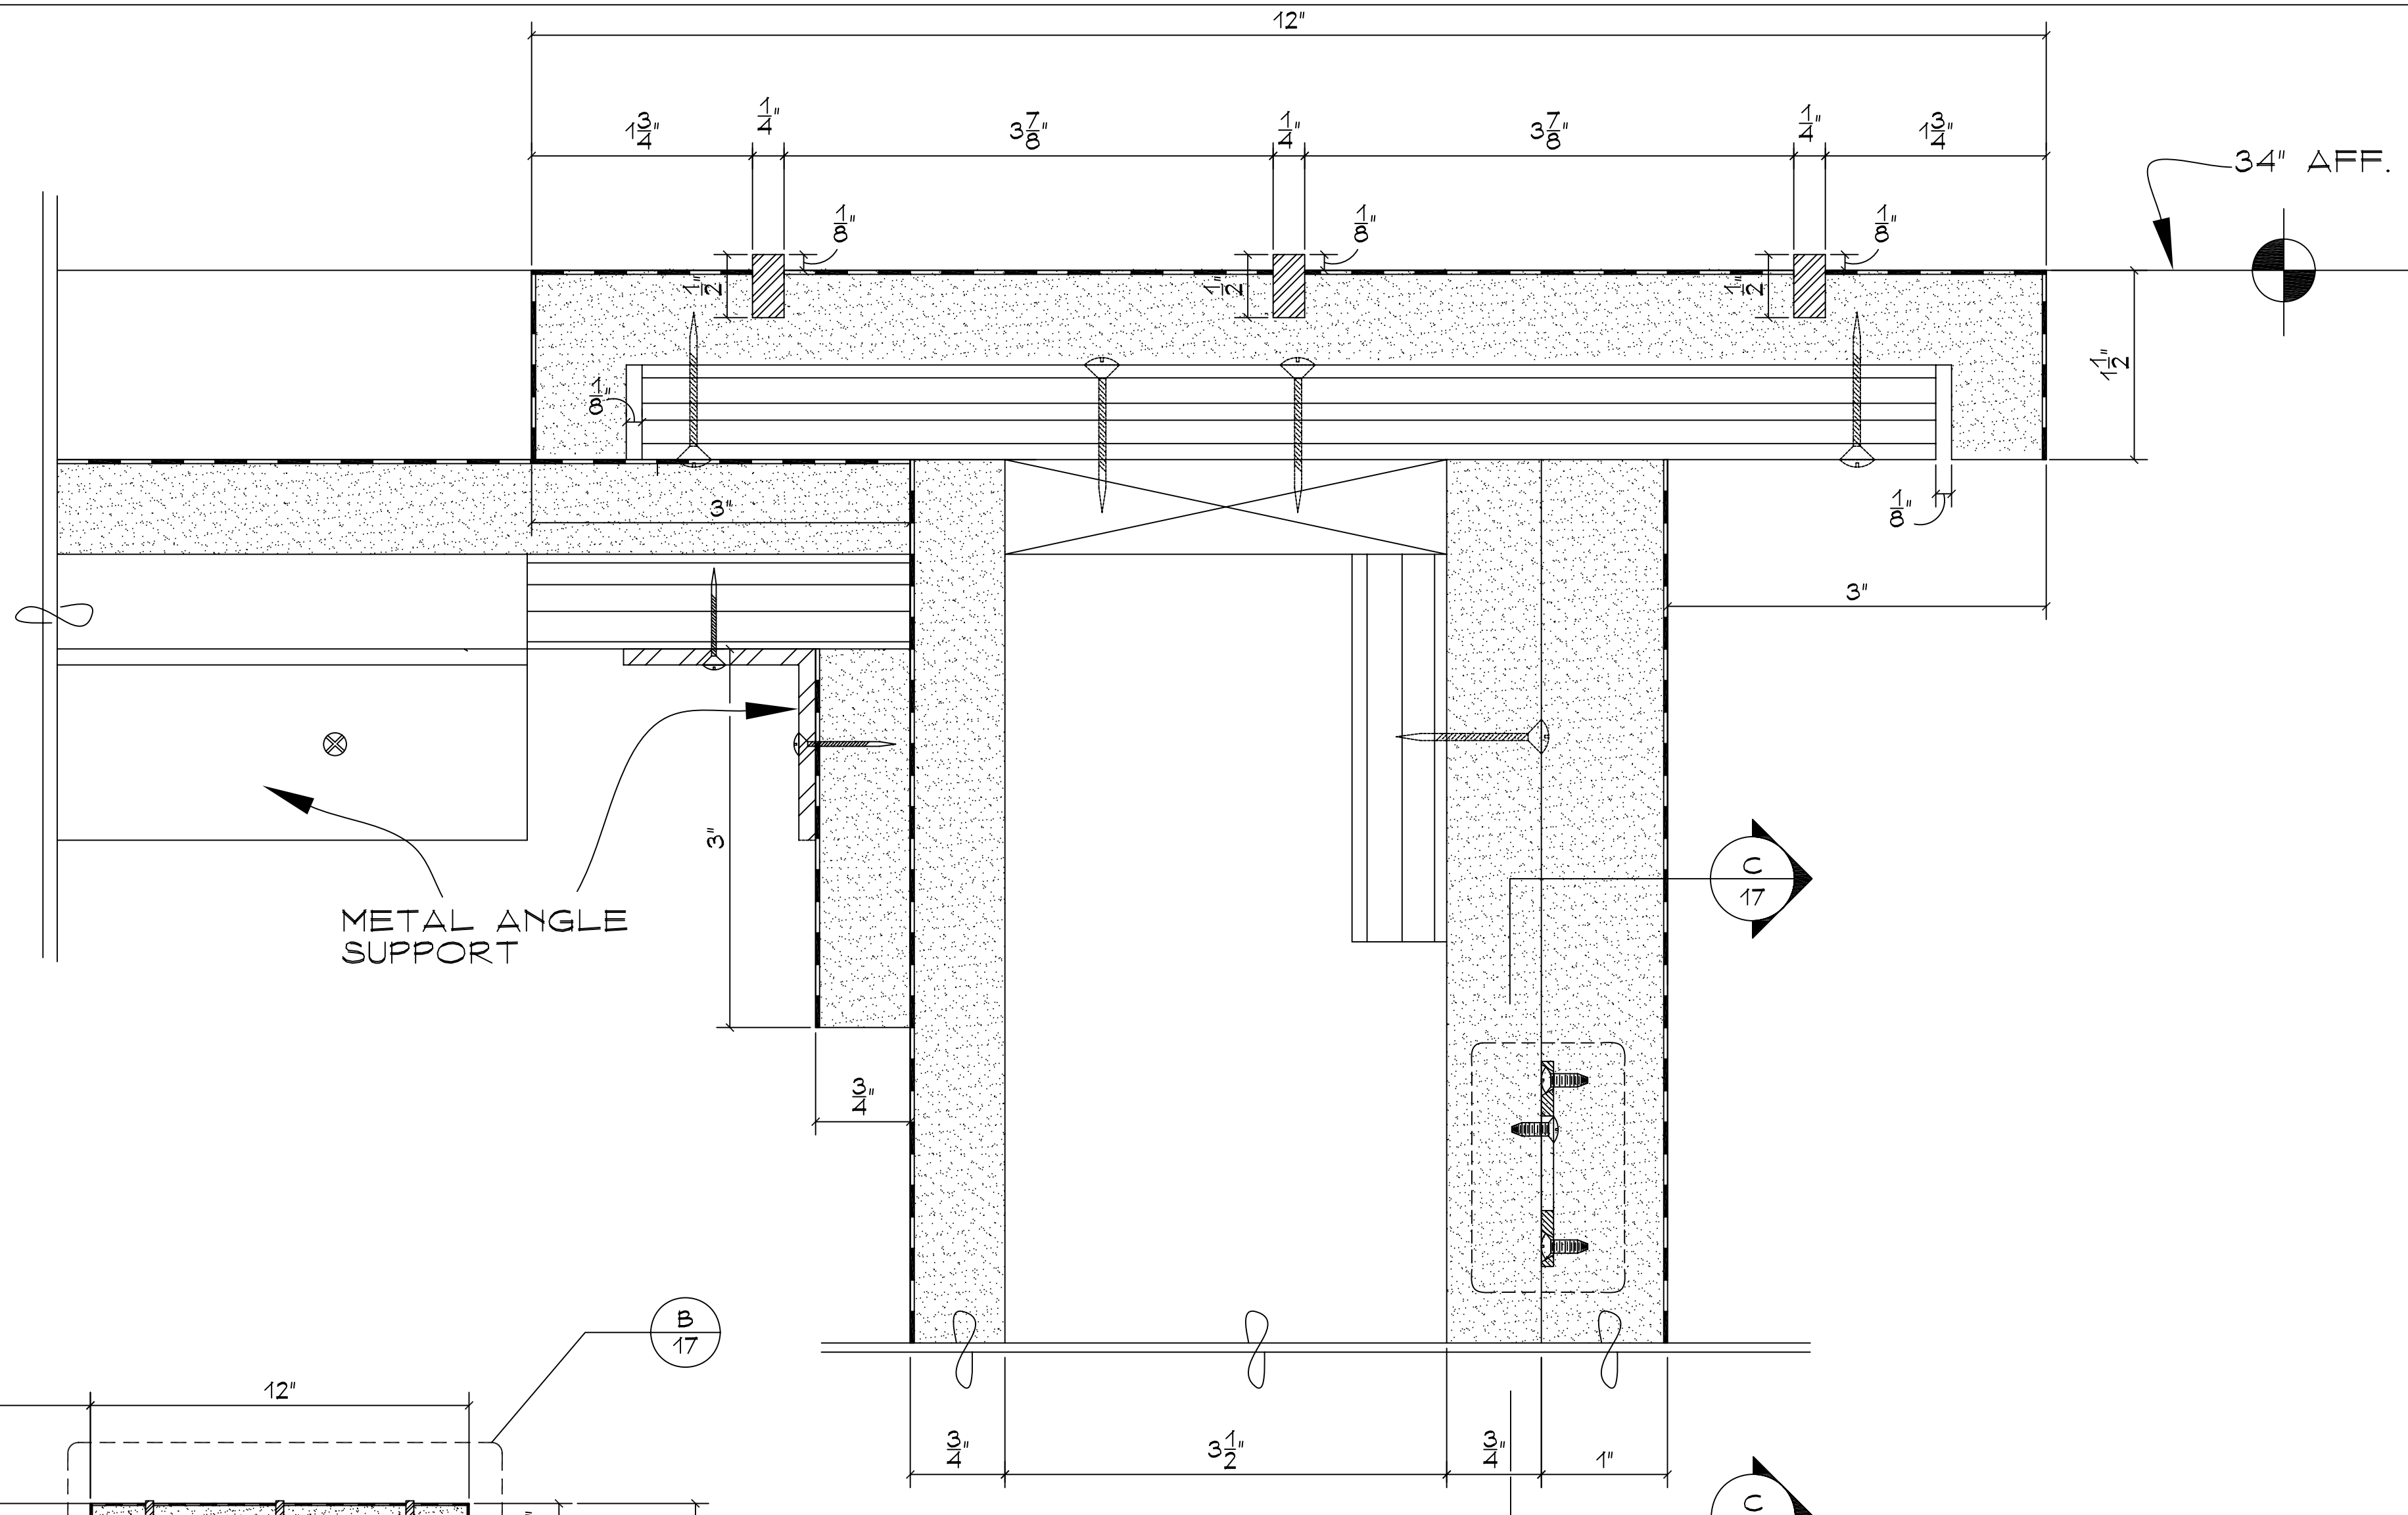

**B** TRAY RAIL & LEG JOINT DETAIL  
SC. FULL SCALE

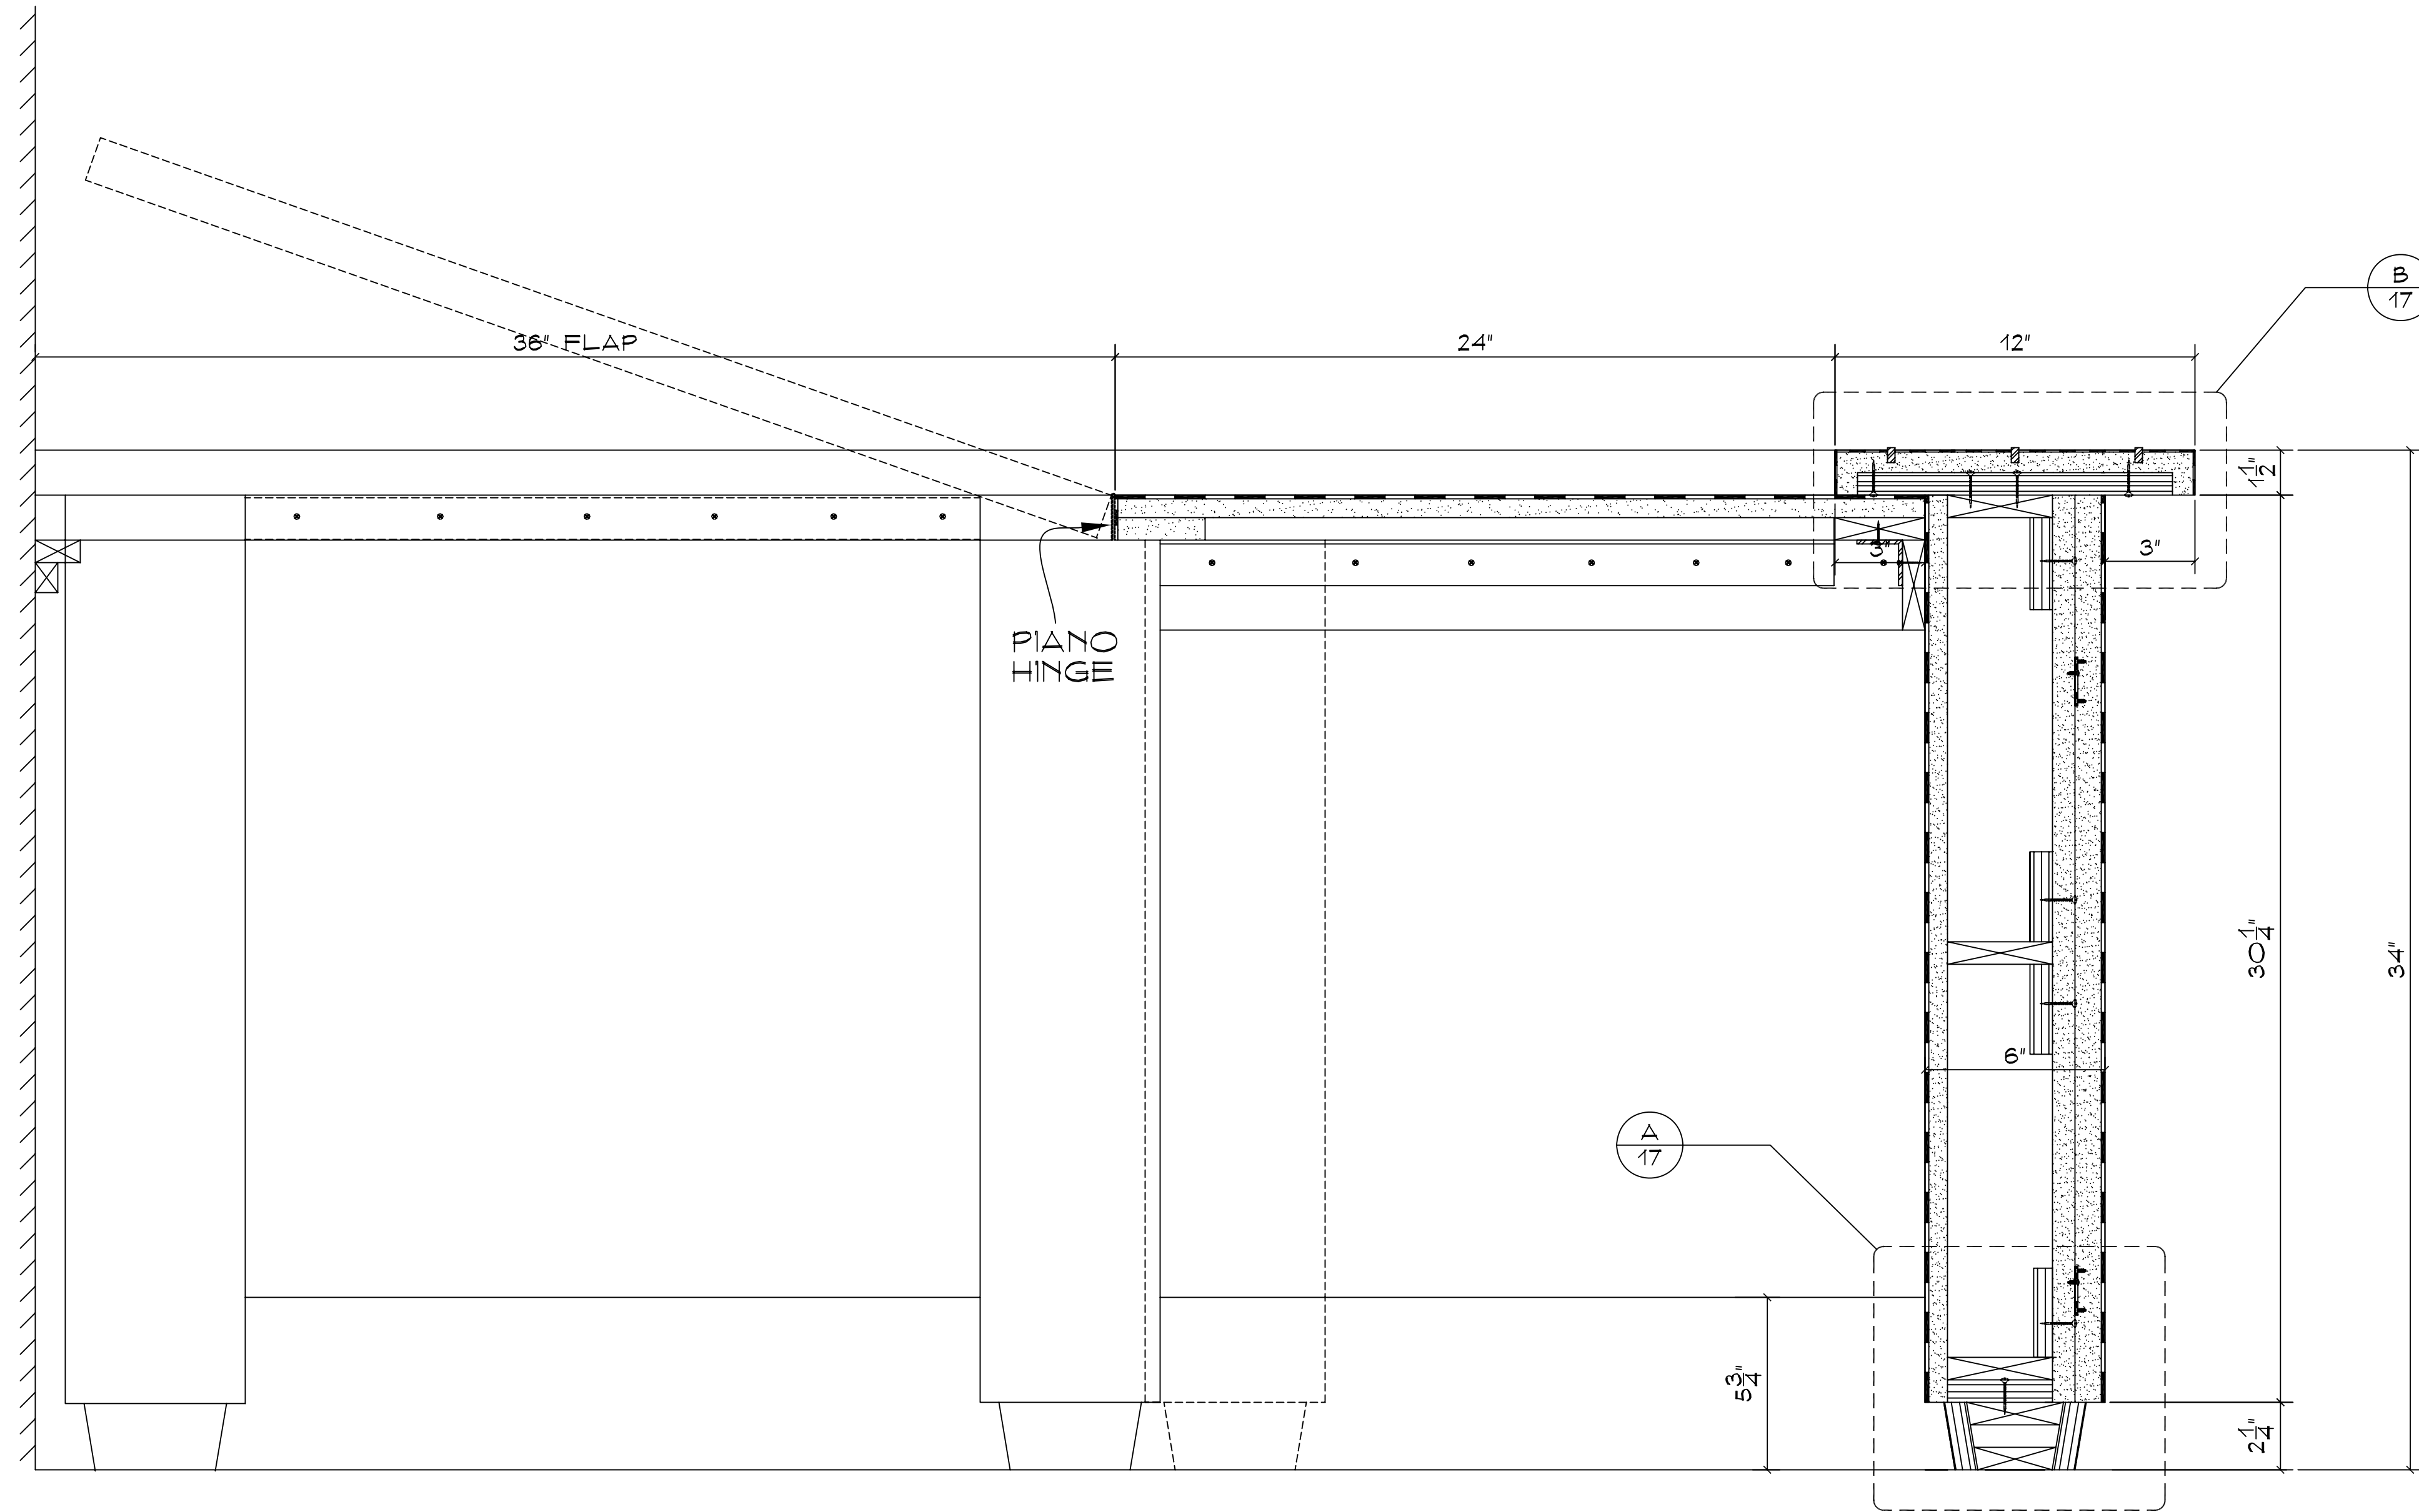

**1** CASH STAND CROSS SECTION  
SC. 3/4"=1'-0"

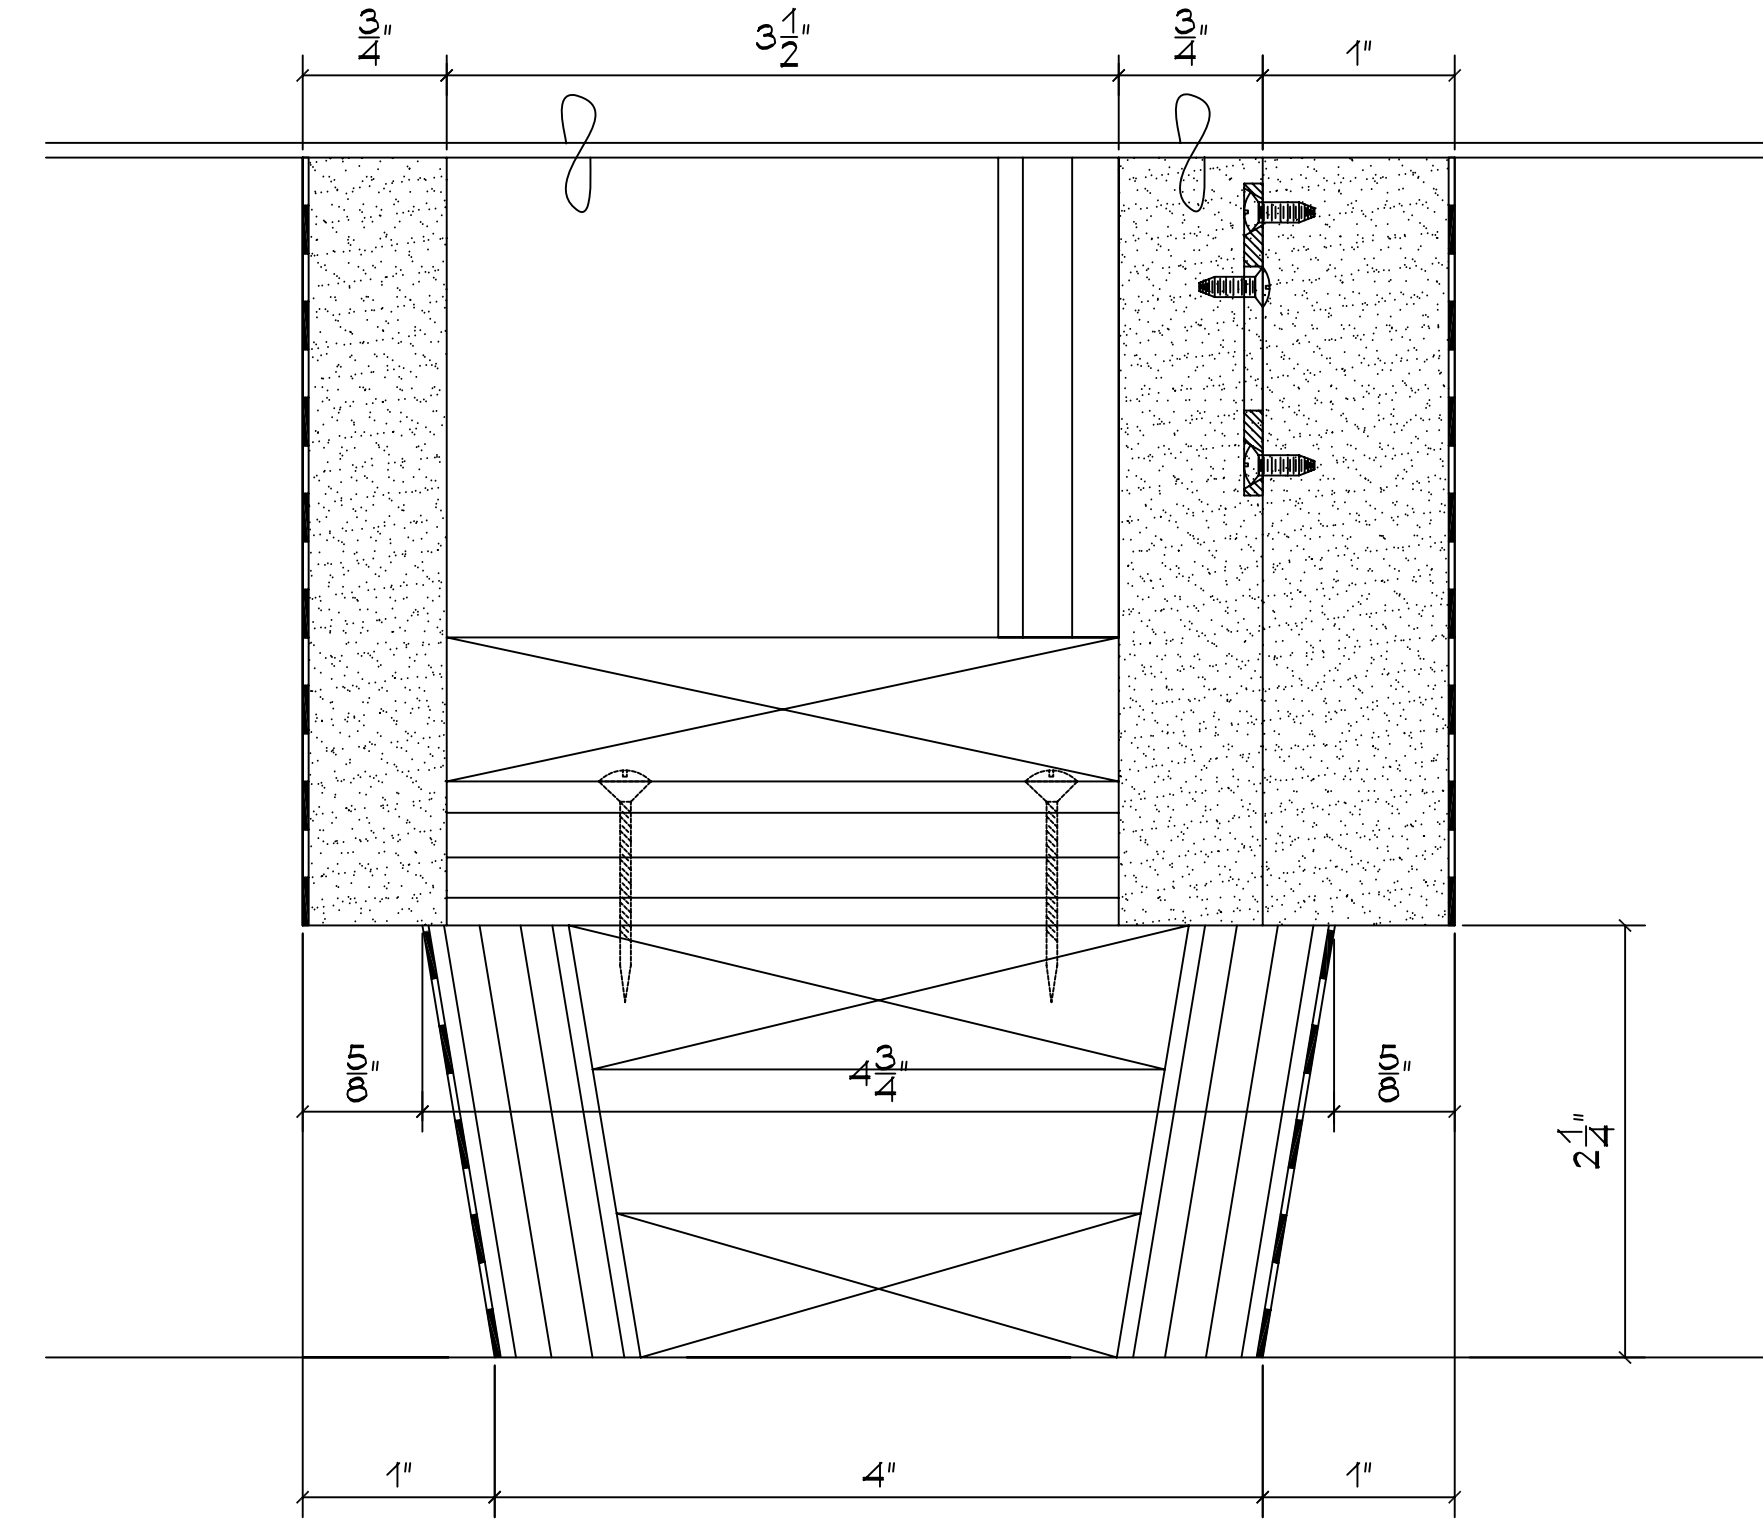

**A** BASE LEG DETAIL  
SC. FULL SCALE

REV.#/BY	DATE	REVISION
1/CG	8/21/06	RELEASED

**PICCINI**  
ARCHITECTURAL WOODWORK

37 RAMLAND RD.  
ORANGEBURG, N.Y. 10962  
PHONE# 845-357-5006  
FAX# 845-357-3351

ARCHITECT:  
TAYLOR ASSOCIATES

GC:  
RECKSON CONSTRUCTION

PROJECT:  
CAFETERIA MILLWORK

MILLWORK ITEMS:  
CASH STAND "A"  
SECTION & DETAILS

SCALE: AS NOTED BY: N.M. DATE: 07/17/06

JOB NO. 3873 DRAWING NO. 17 OF 24