




FIRST FLOOR-KEY PLAN
SCALE: 3/8" = 1'-0"

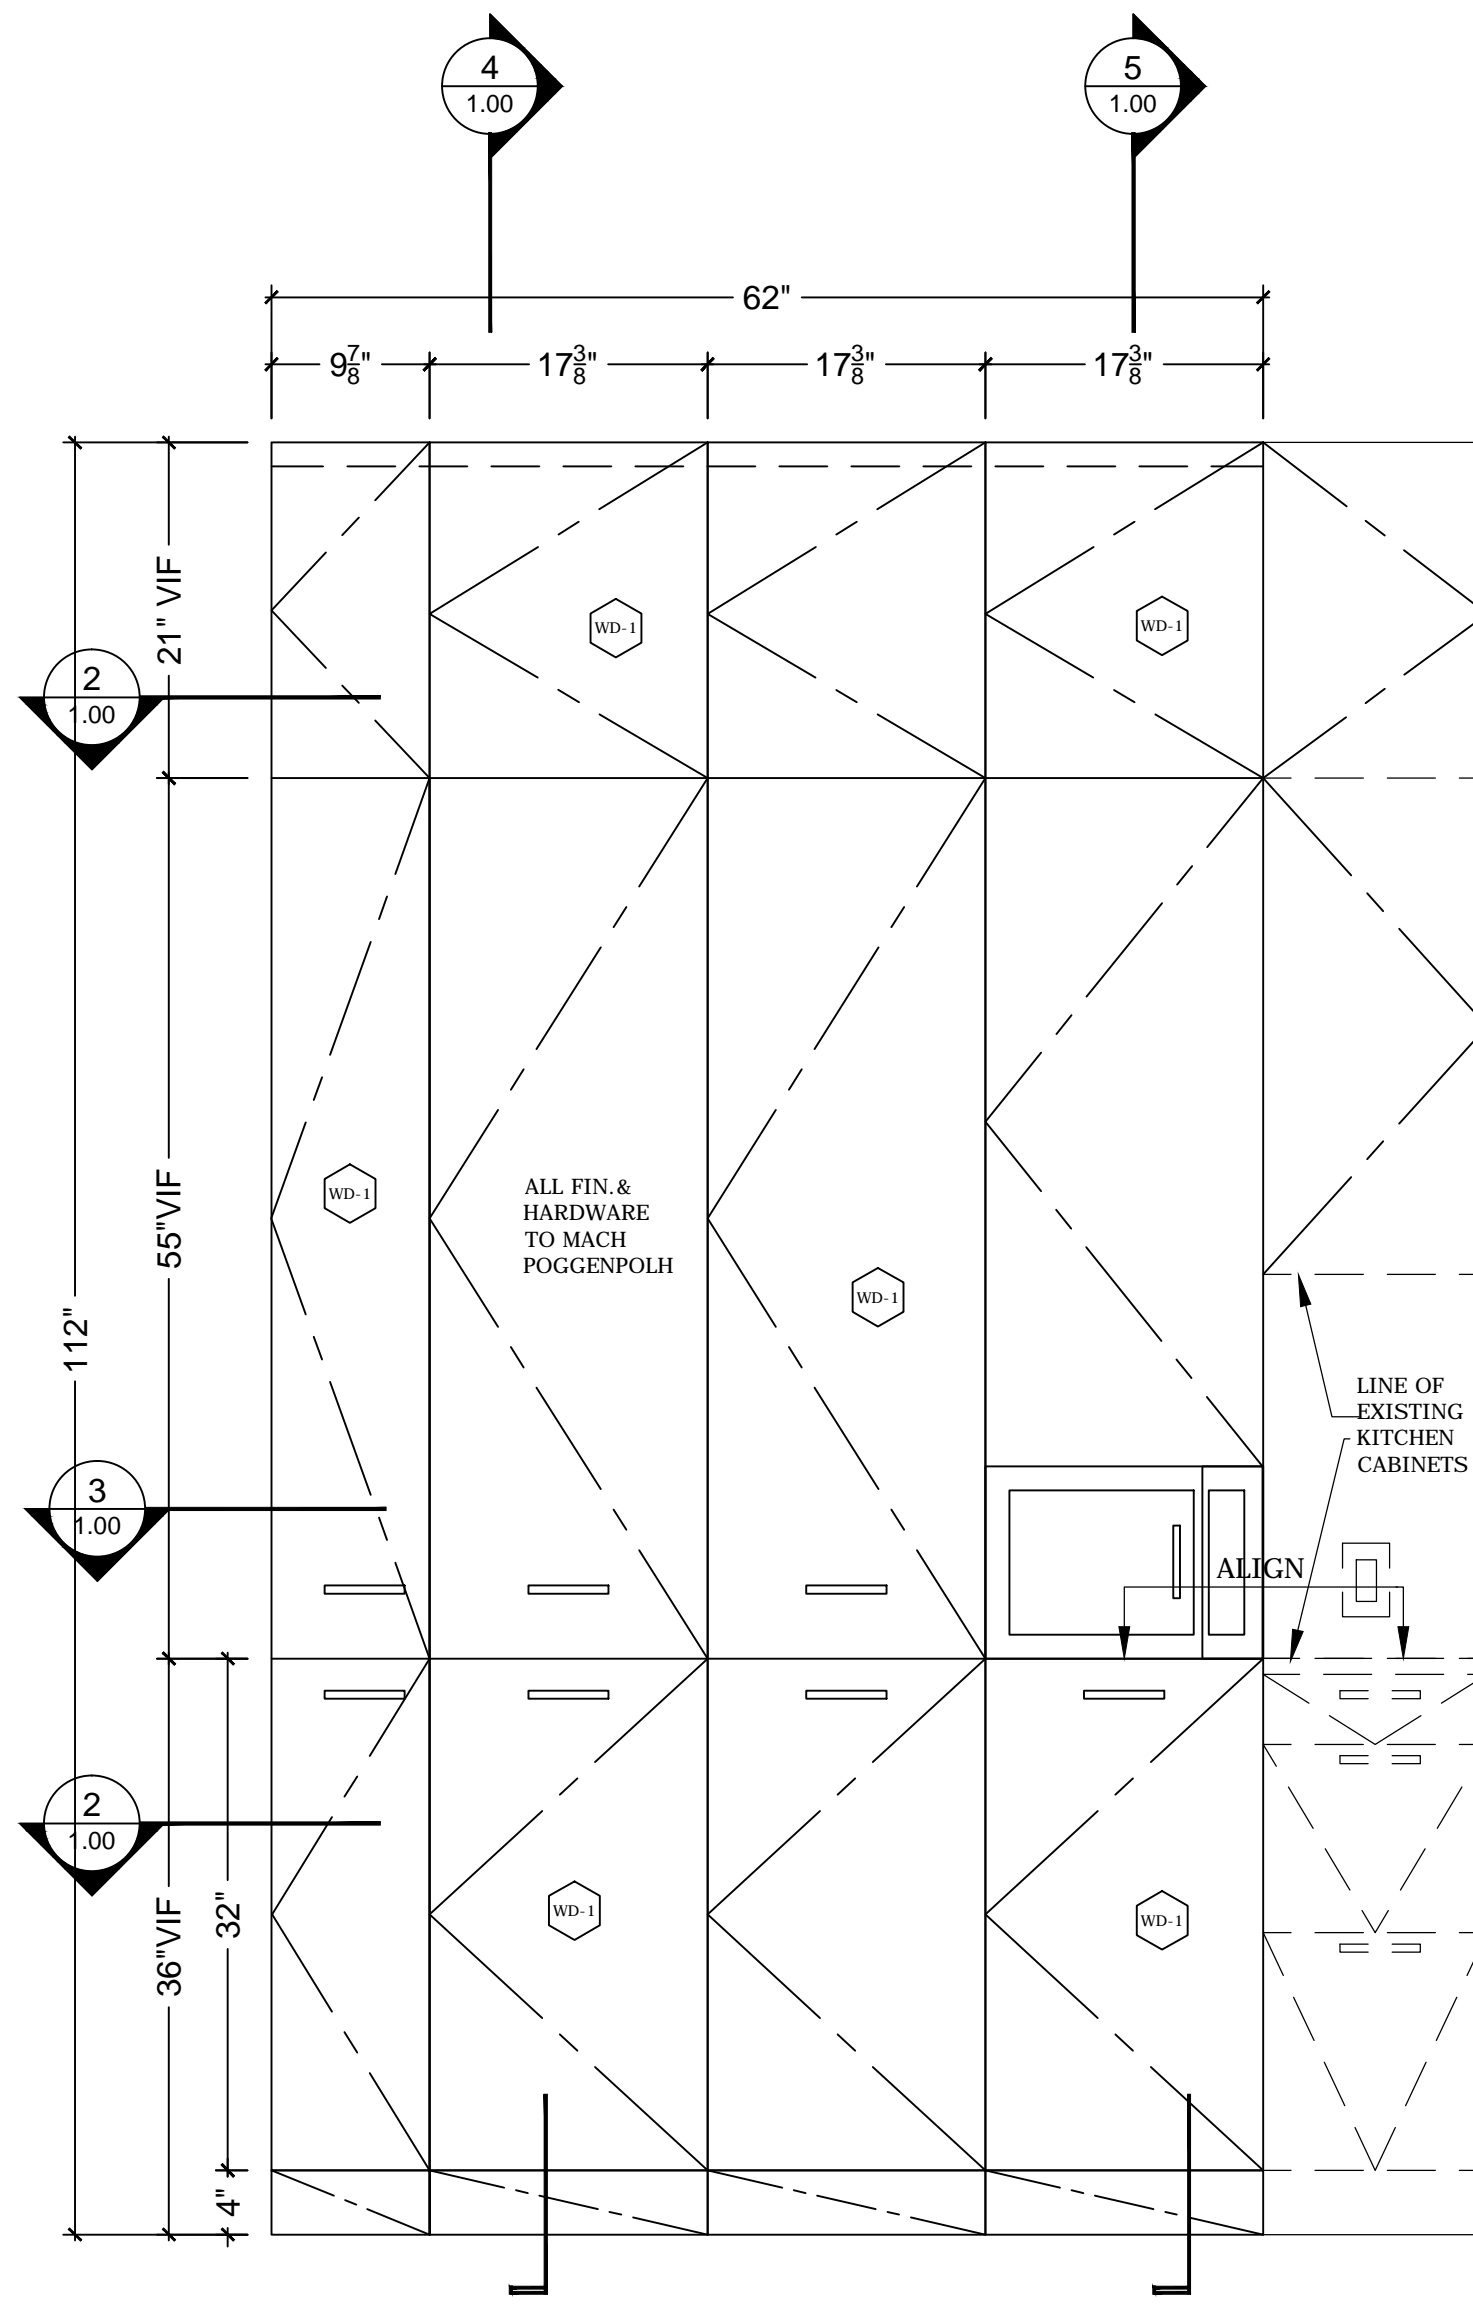


1 TALL CABINET FRONT ELEVATION
SCALE: 1" = 1'-0"

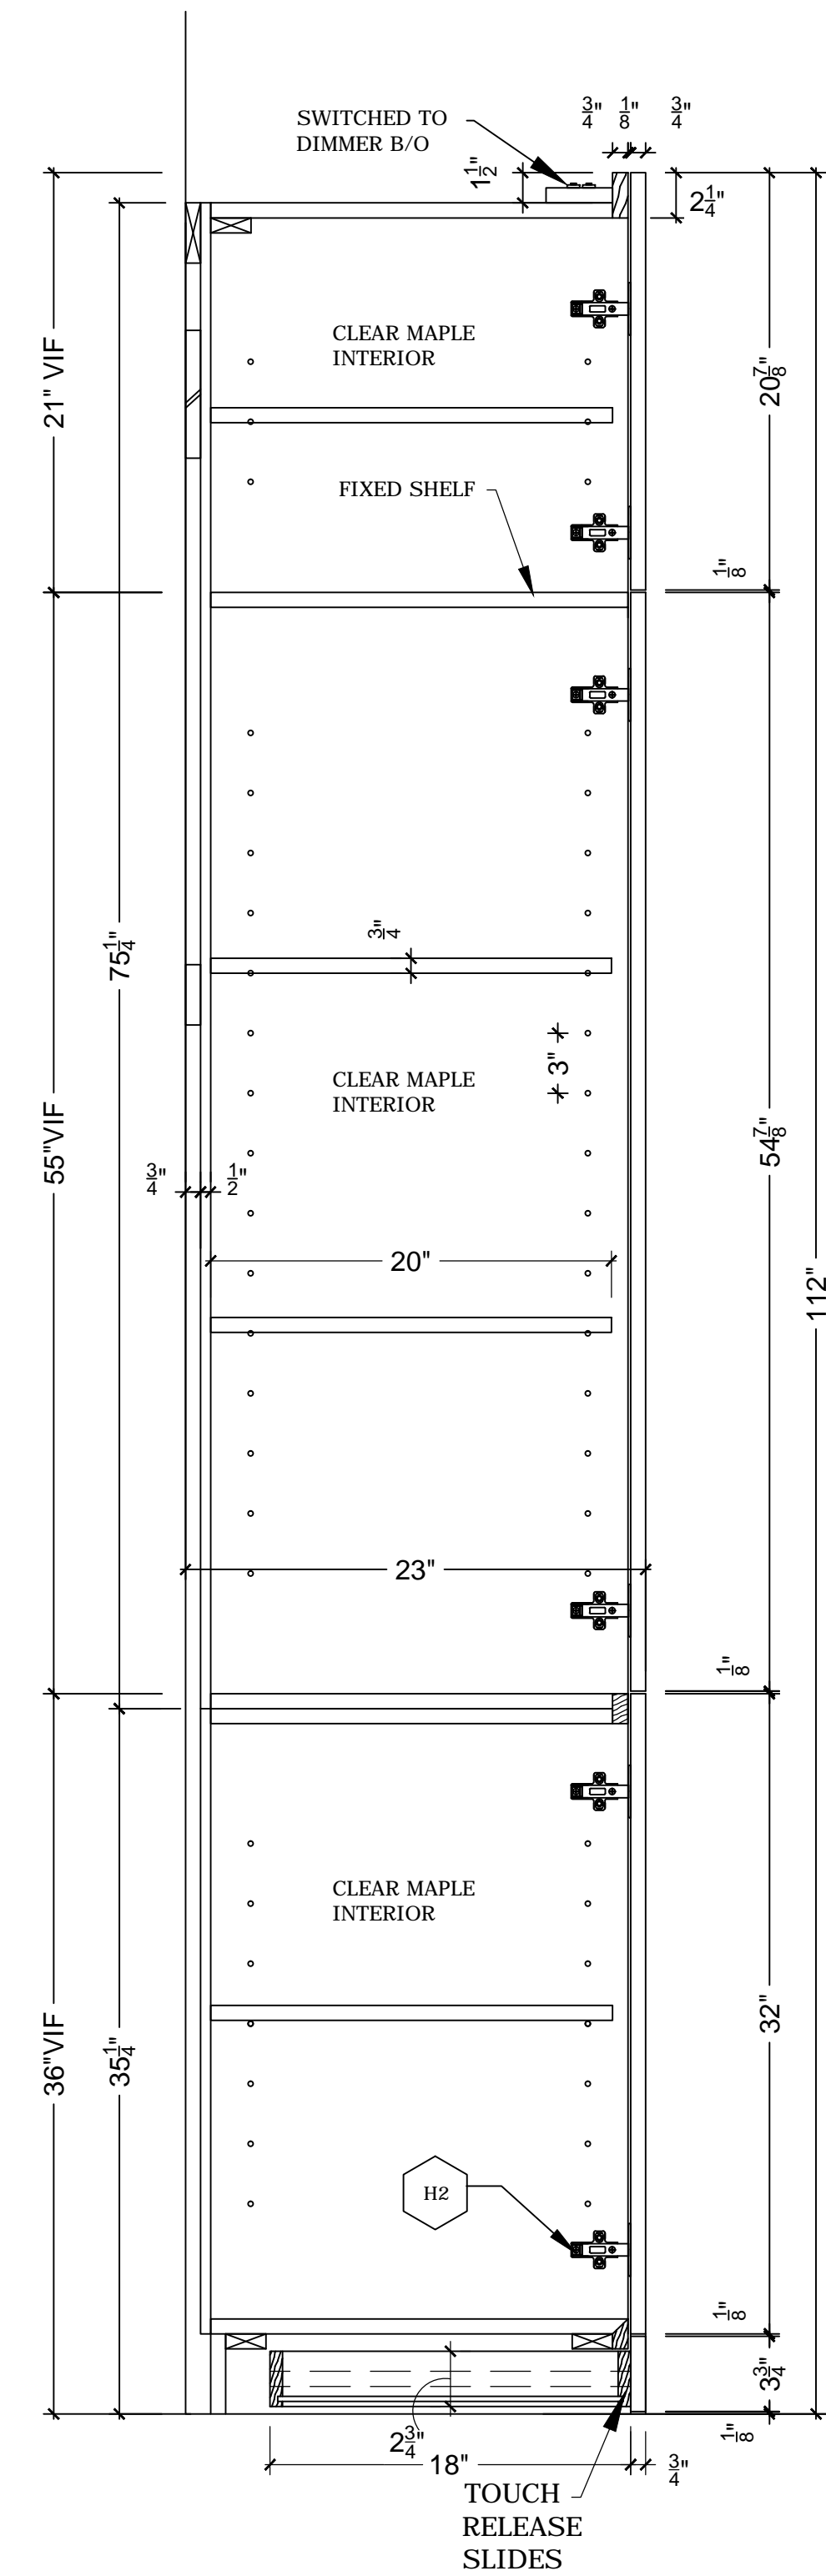


4 VERTICAL SECTION
SCALE: 11/2" = 1'-0"

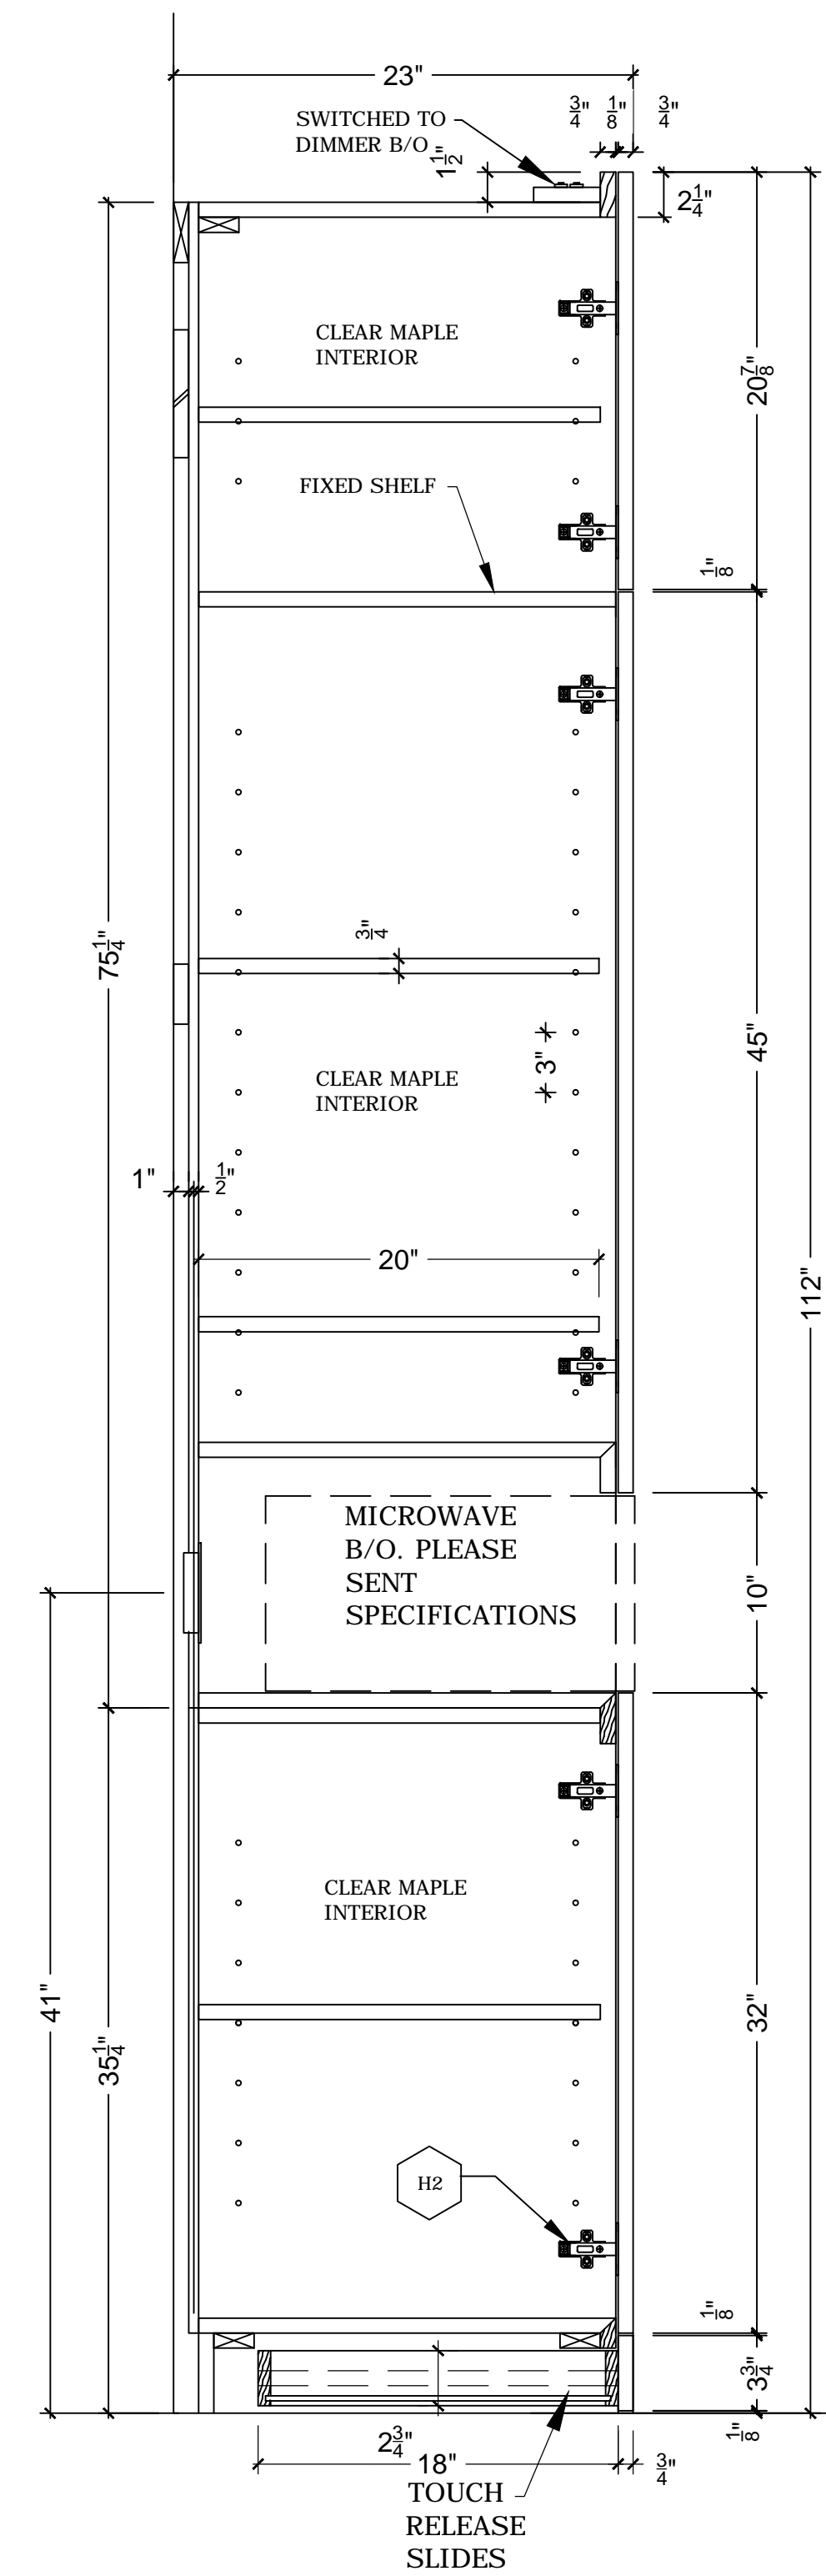

5 VERTICAL SECTION
SCALE: 11/2" = 1'-0"

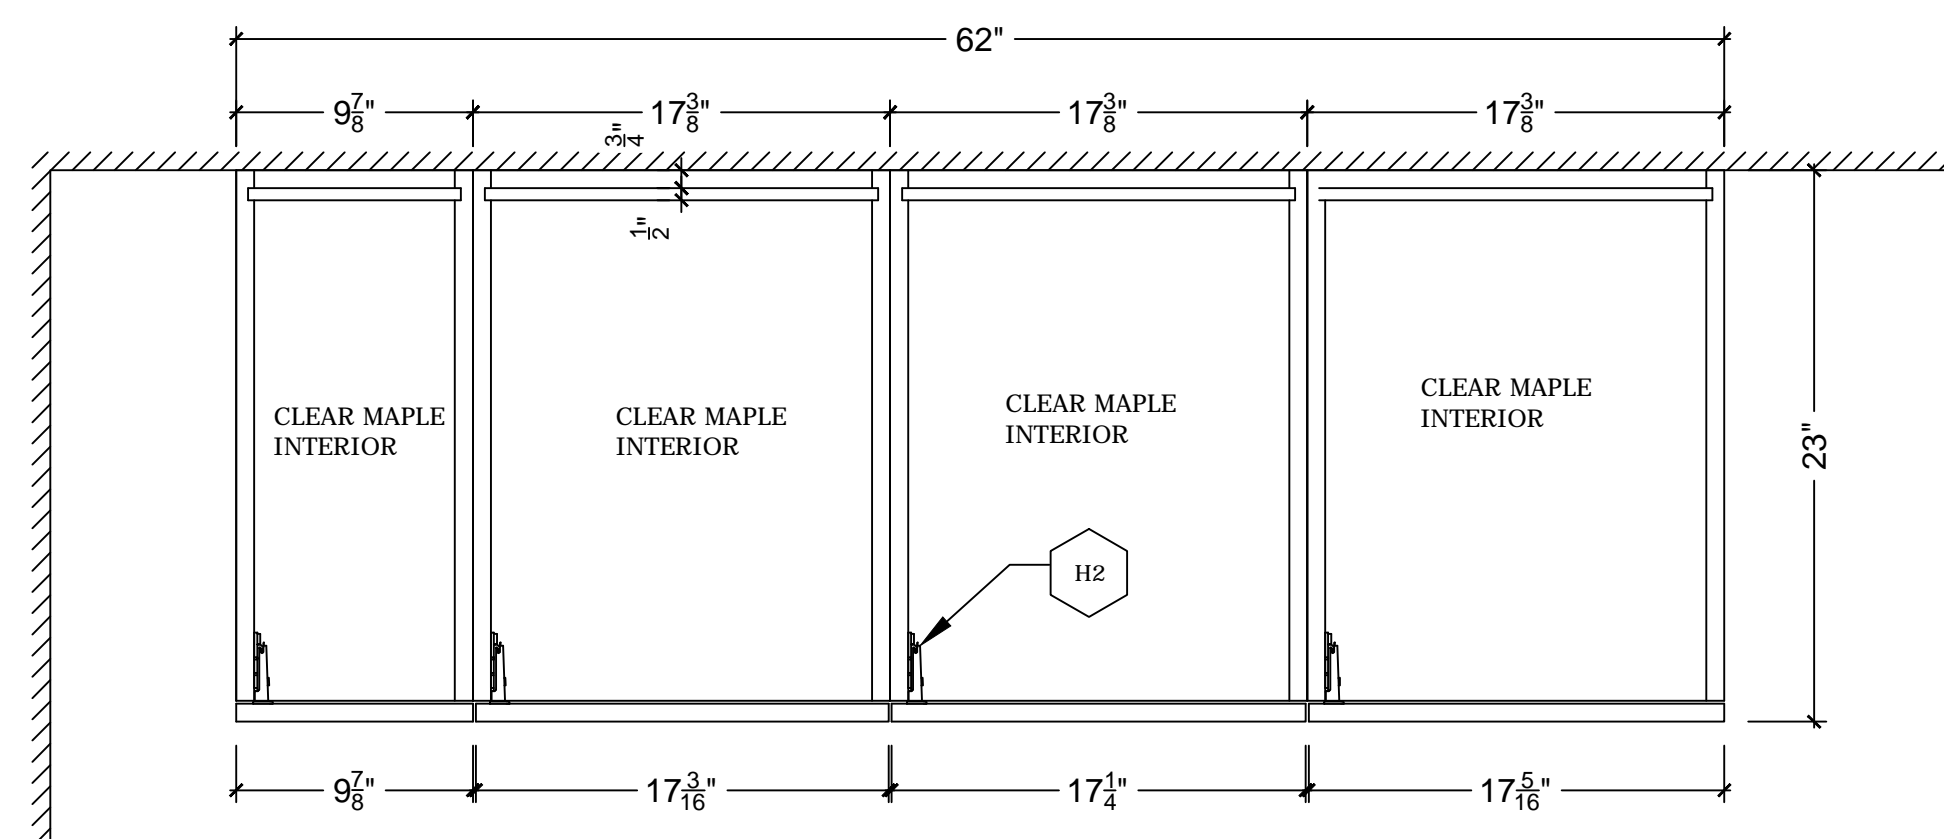

2 PLAN SECTION
SCALE: 11/2" = 1'-0"

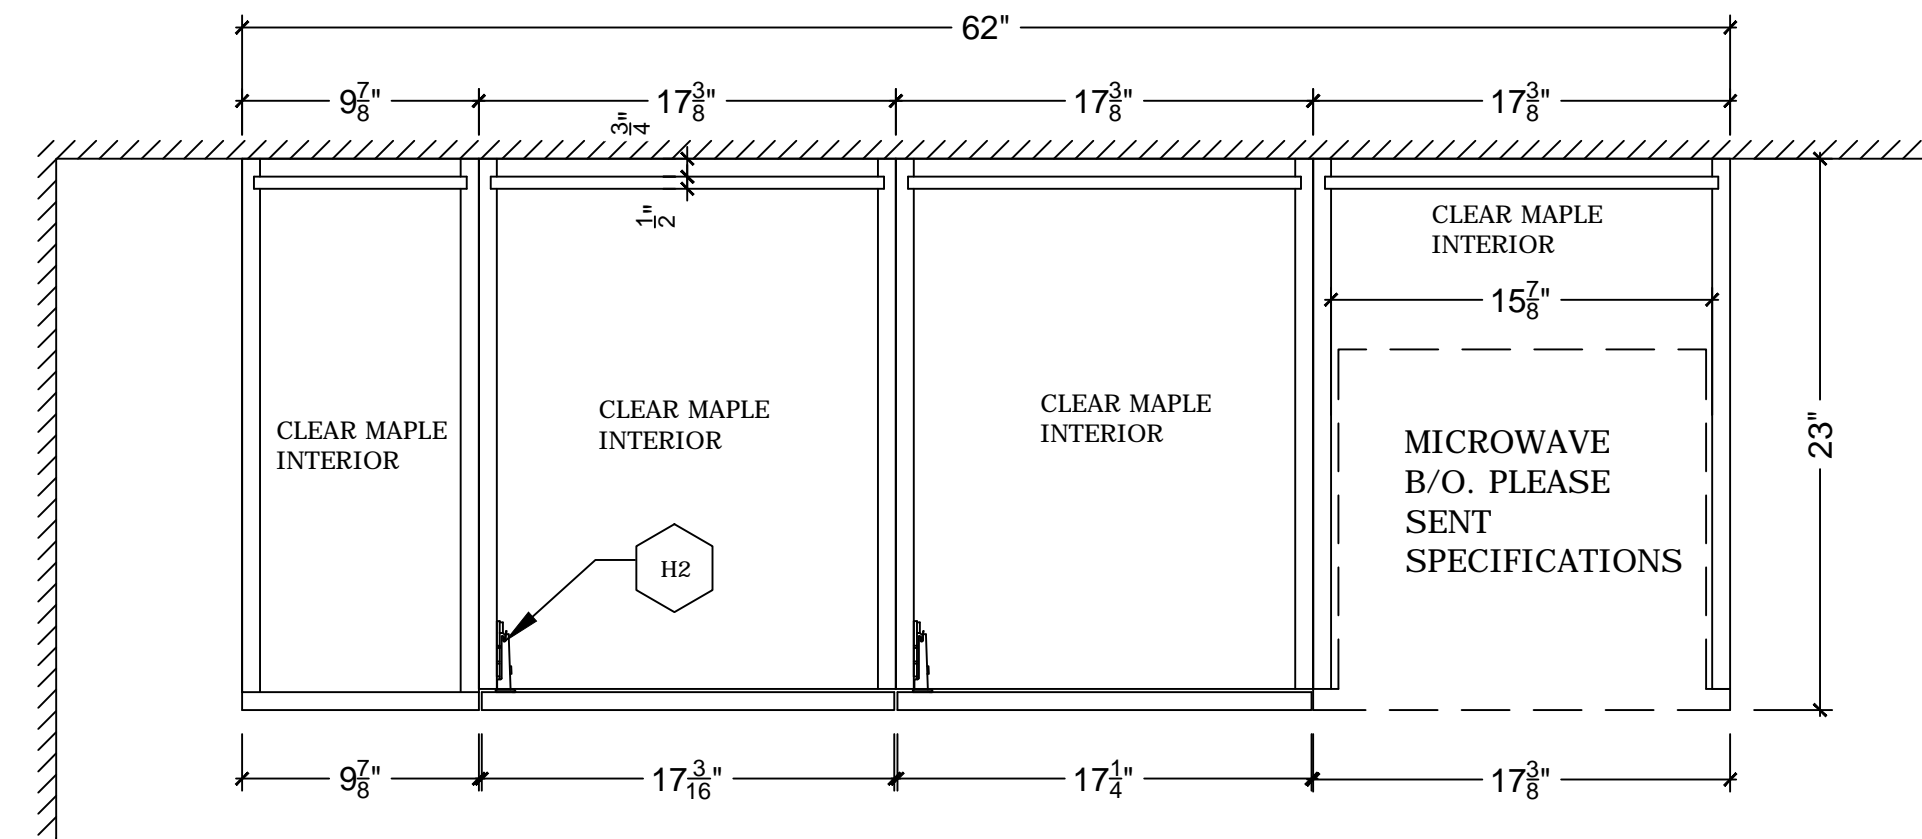

3 PLAN SECTION
SCALE: 11/2" = 1'-0"

| MATERIAL | |
|----------|-------------------------------------|
| WD-1= | SATIN WHITE,SHOP-SPRAY LACQUER FIN. |
| | |
| | |
| | |

| HARDWARE | |
|----------|---------------------|
| H2= | EUROPEAN HINGE |
| H3= | SHELVES PINS |
| H5= | TOUCH RELEASE SLIDE |
| | |
| | |

| DATE | REVISIONS |
|------|-----------|
| | |
| | |
| | |
| | |

JP Roche, Inc
ARCHITECTURAL WOODWORK
55 South Street suite C
MOUNT VERNON, NY 10550
TEL: (914) 667-5730 FAX: (914) 667-5733

ARCHITECT
ORE DESIGN + TECHNOLOGY
GEN. CONTRACTOR


OWNER
JEFFREY KOVACH

LOCATION FLOOR
Kovach Tribeca Loft
415 Washington Street Apt 1A
New York


DATE: 06/17/2014 SCALE: as noted
DRAWING BY: N.M.

TITLE
KITCHEN CABINETS @ NORTH WALL


| | |
|---------------------------|-------------------------|
| JOB. NO. 14-352 | DWG. NO. 1.00 |
|---------------------------|-------------------------|

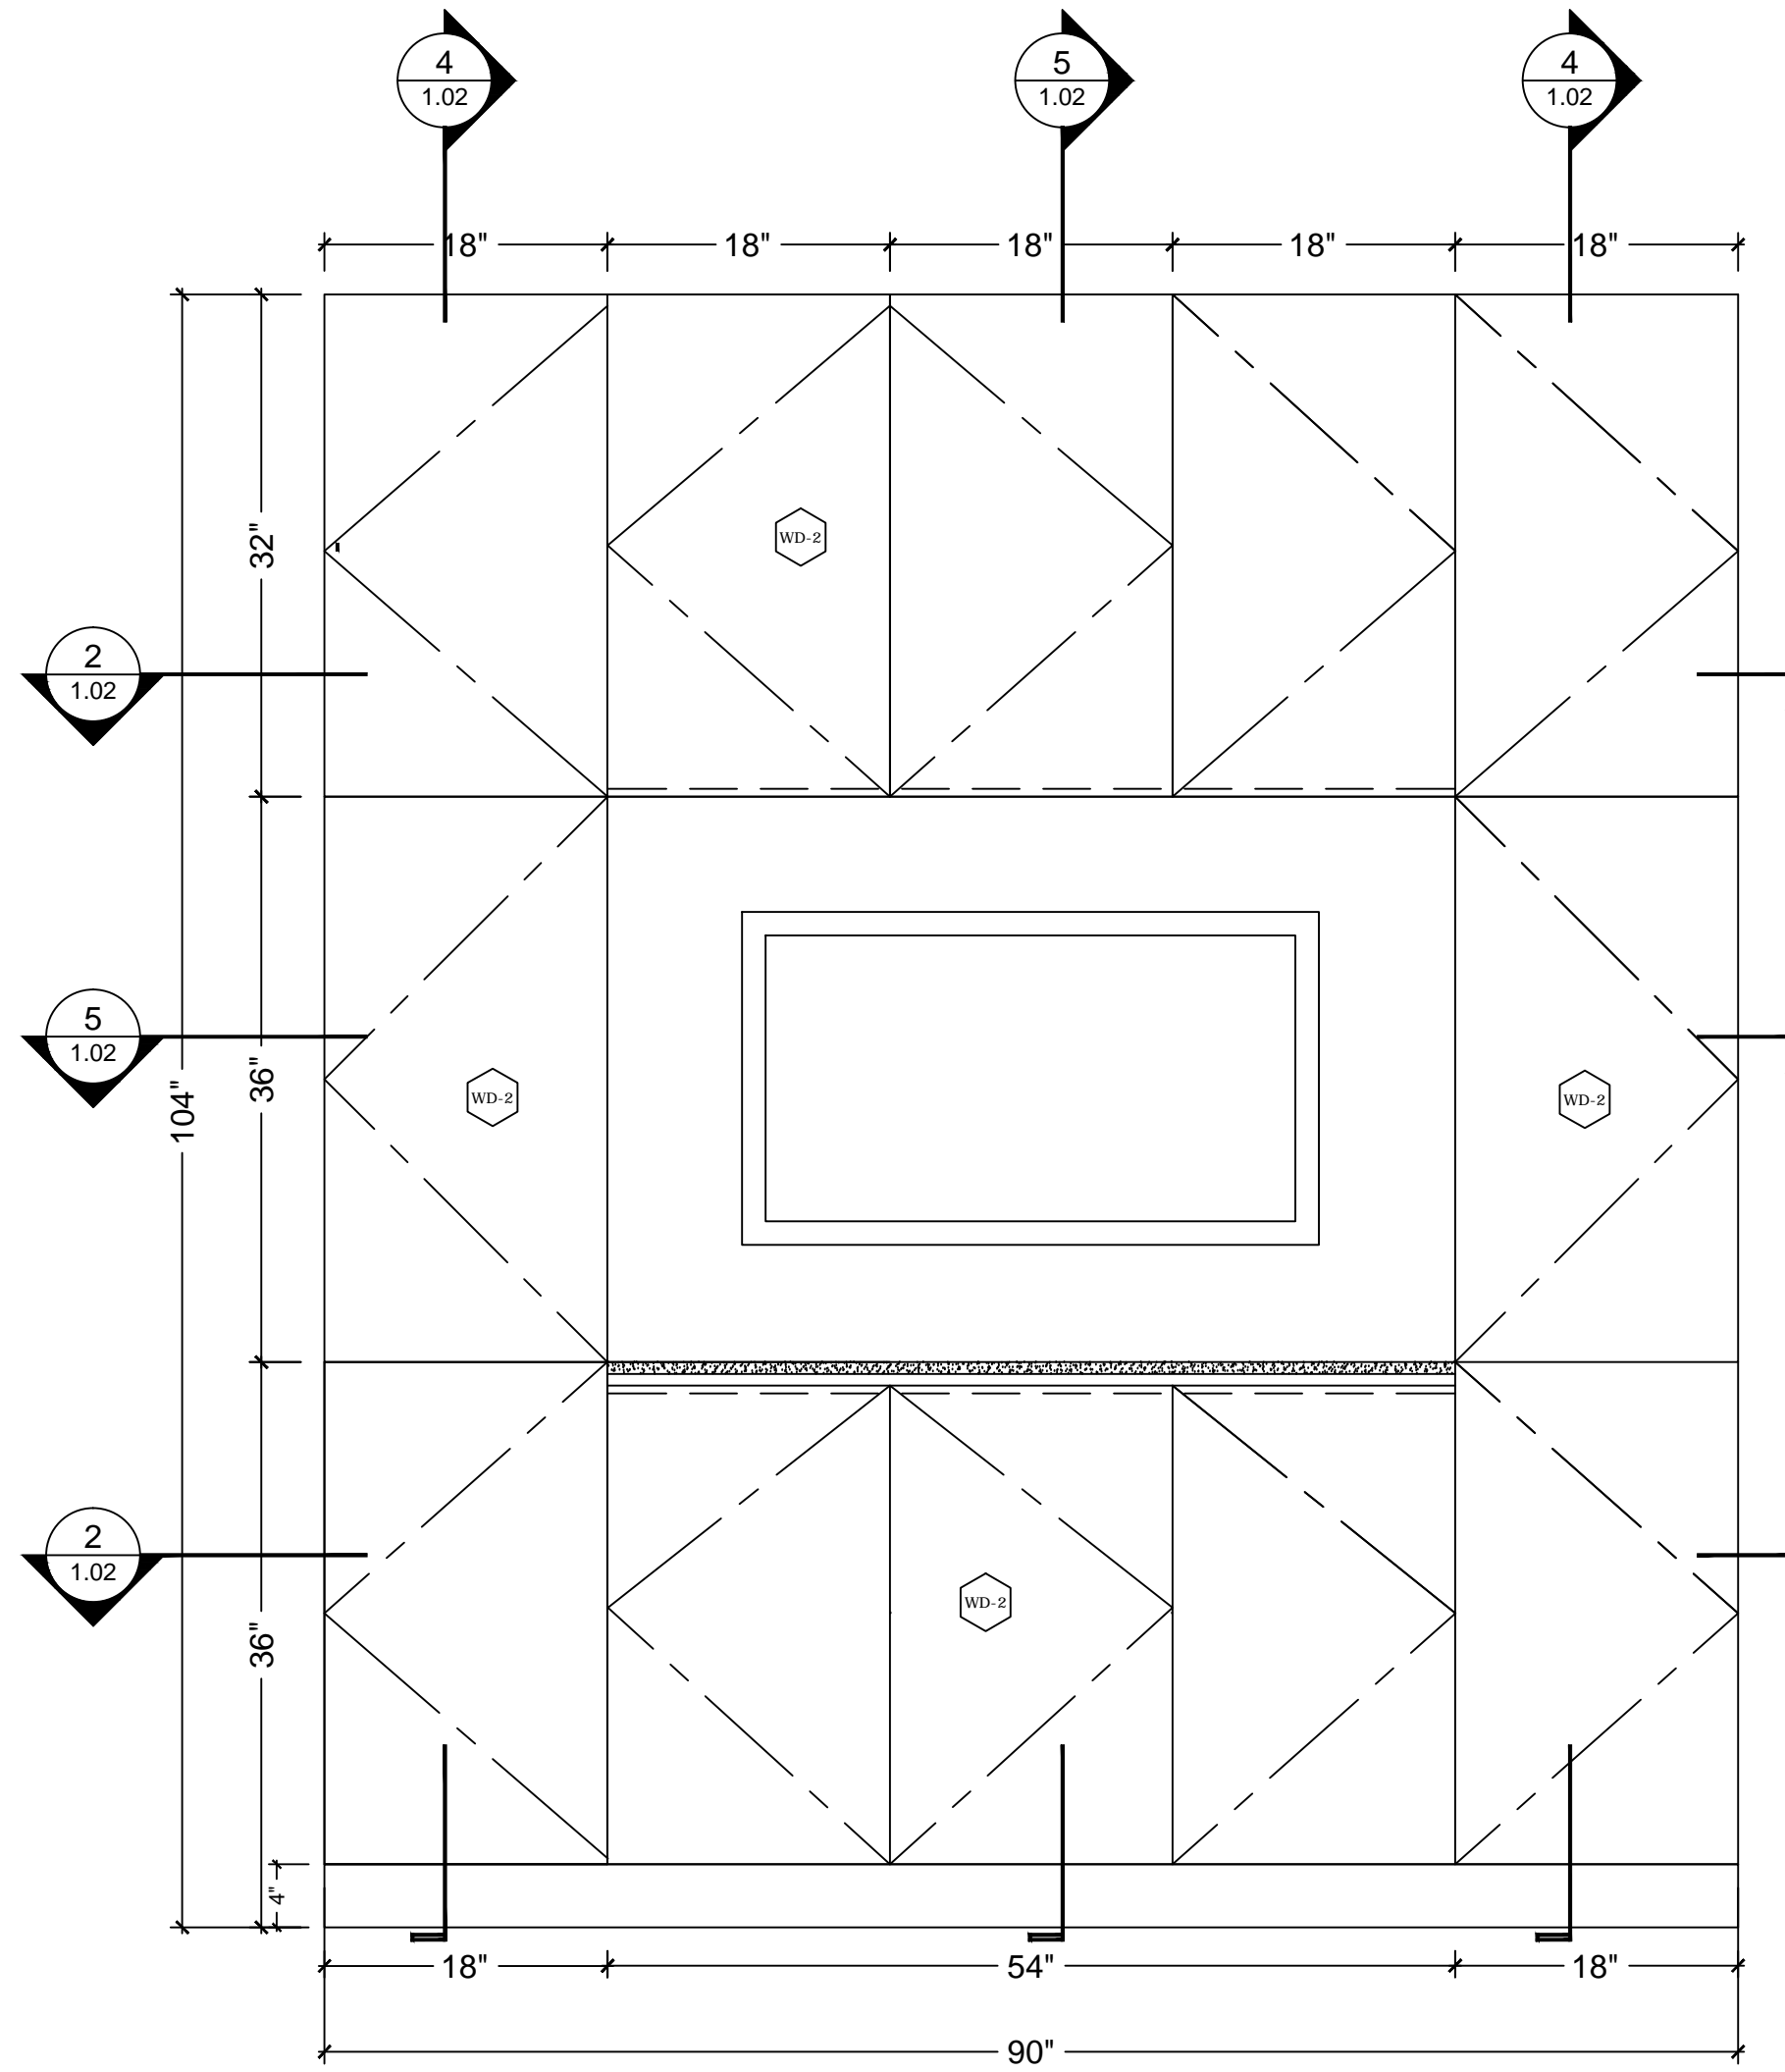


1 FRONT ELEVATION
SCALE: 1" = 1'-0"

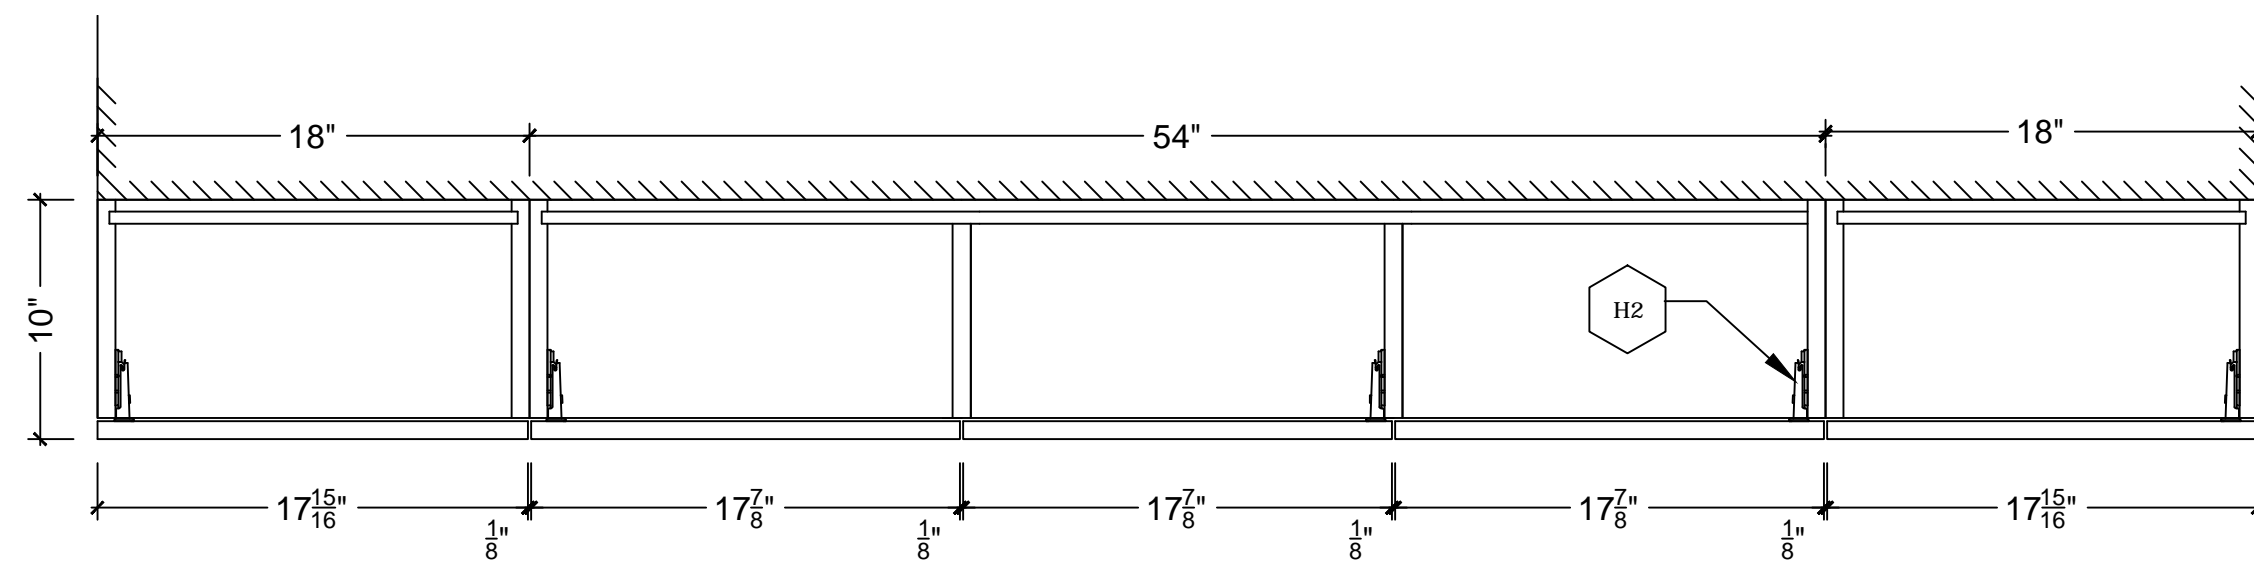


2 PLAN SECTION.
SCALE: 1 1/2" = 1'-0"

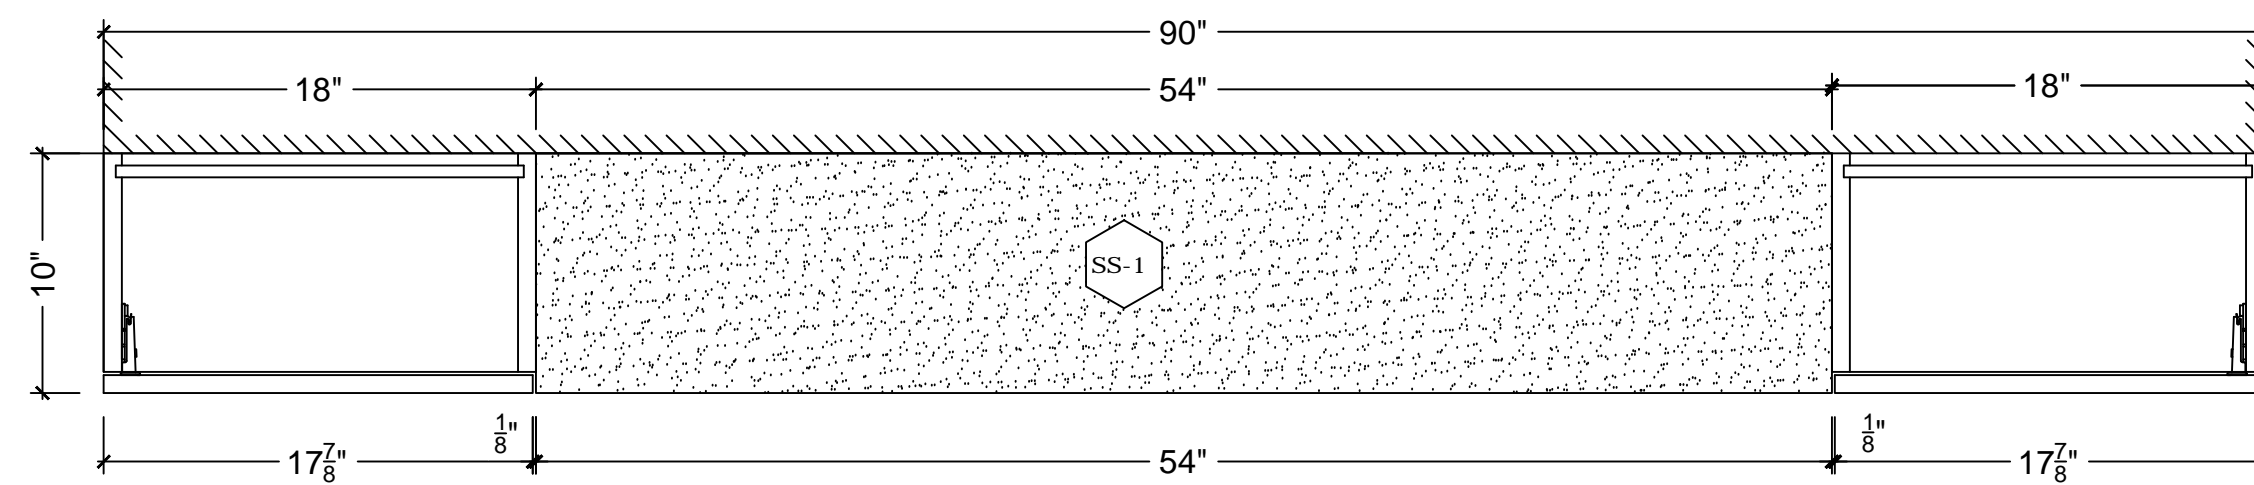

3 PLAN SECTION
SCALE: 1 1/2" = 1'-0"











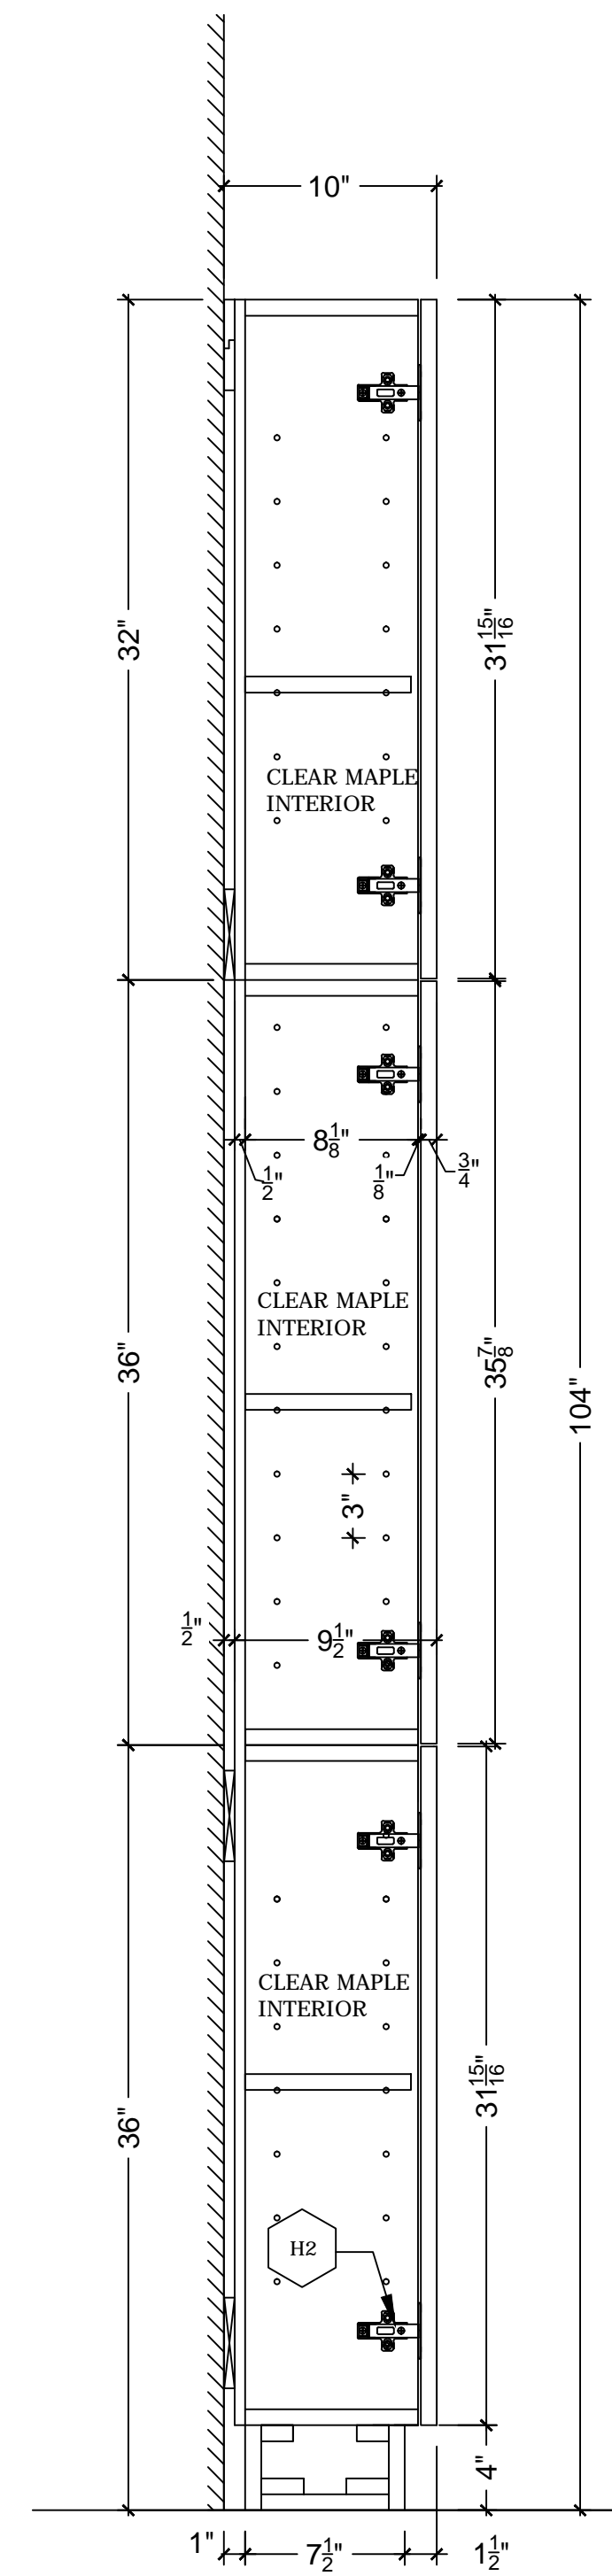


4 VERTICAL SECTION
SCALE: 1 1/2" = 1'-0"

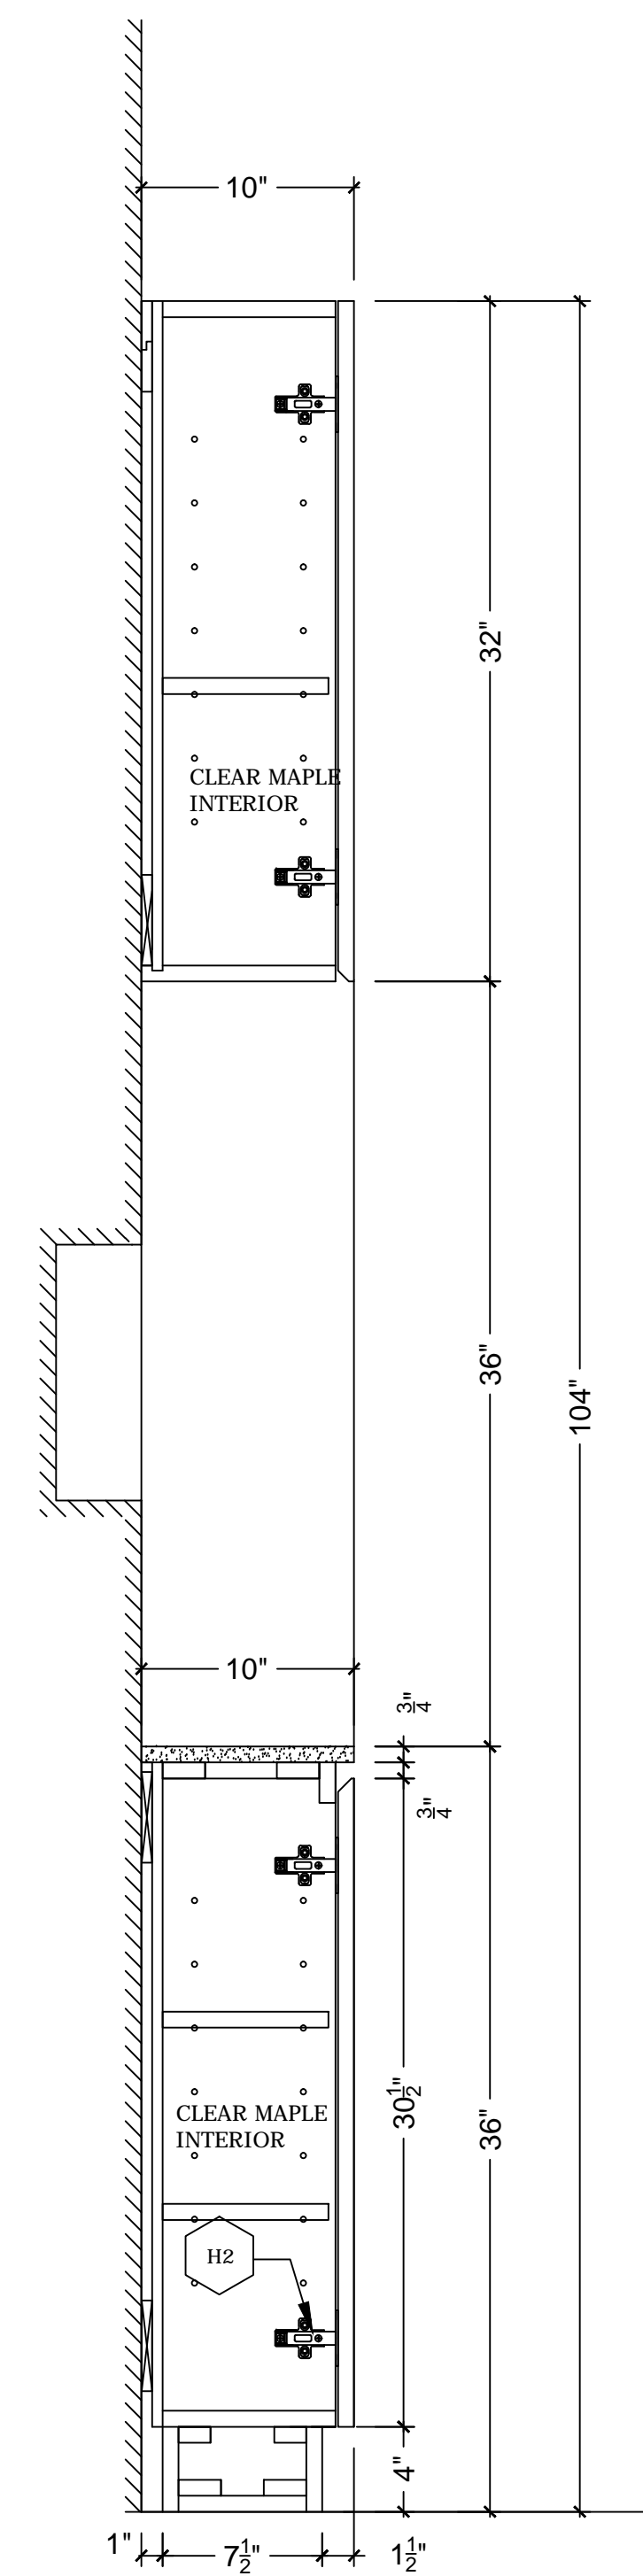

5 VERTICAL SECTION
SCALE: 1 1/2" = 1'-0"

| MATERIAL | |
|--|------------------|
| SS-2= CAESARSTONE 1 1/4" THICK. BY OTHERS | |
| WD-2=GLOSSY -SPRAYED LACQUER FIN. TO MTCH KTCH | |
| HARDWARE | |
| H2= EUROPEAN HINGE | |
| H3= SHELVES PINS | |
| DATE | REVISIONS |
| | |
| | |
| | |
| | |
| JP Roche, Inc ARCHITECTURAL WOODWORK 55 South Street suite C MOUNT VERNON, NY 10550 TEL: (914) 667-5730 FAX: (914) 667-5733 | |
| ARCHITECT ORE DESIGN + TECHNOLOGY | |
| GEN. CONTRACTOR | |
| OWNER JEFFREY KOVACH | |
| LOCATION Kovach Tribeca Loft 415 Washington Street Apt 1A New York | FLOOR |
| DATE: 06/17/2014 | SCALE: as noted |
| DRAWING BY: N.M. | |
| TITLE ISLAND MILLWORK | |
| JOB. NO. 14-352 | DWG. NO. 1.02 |

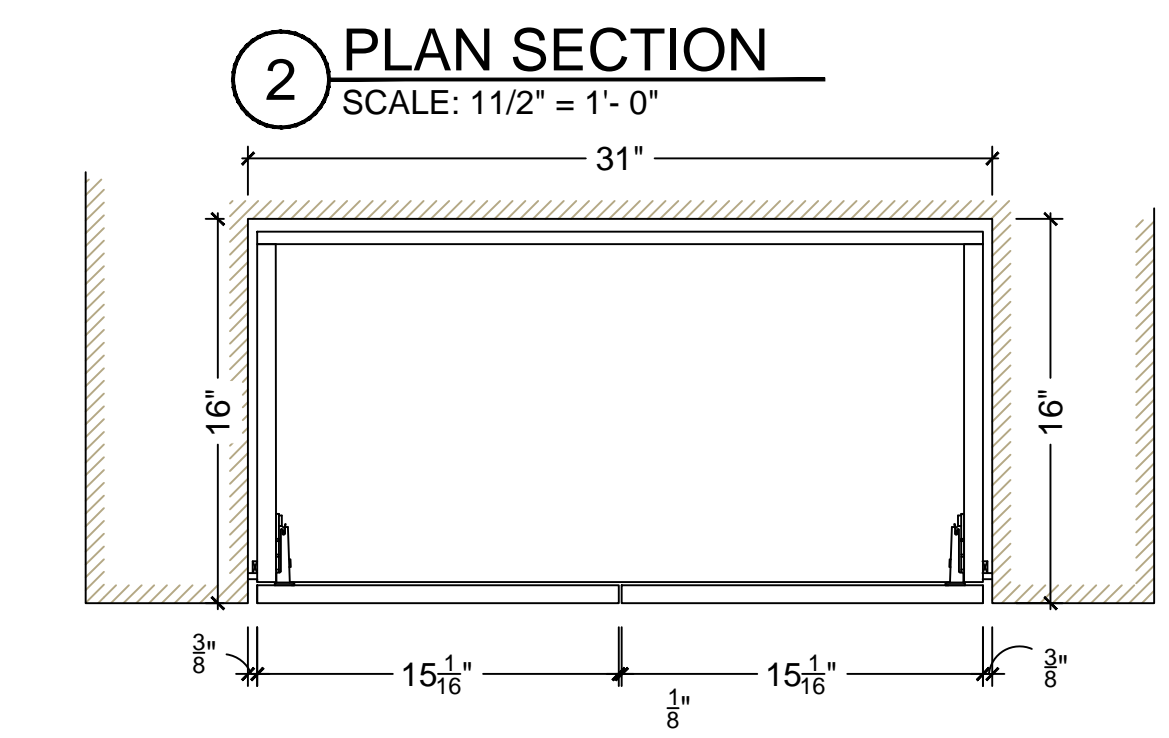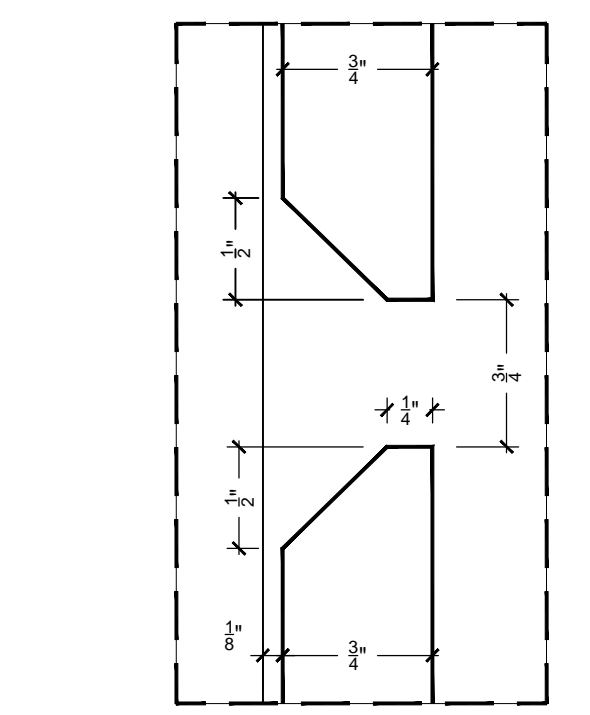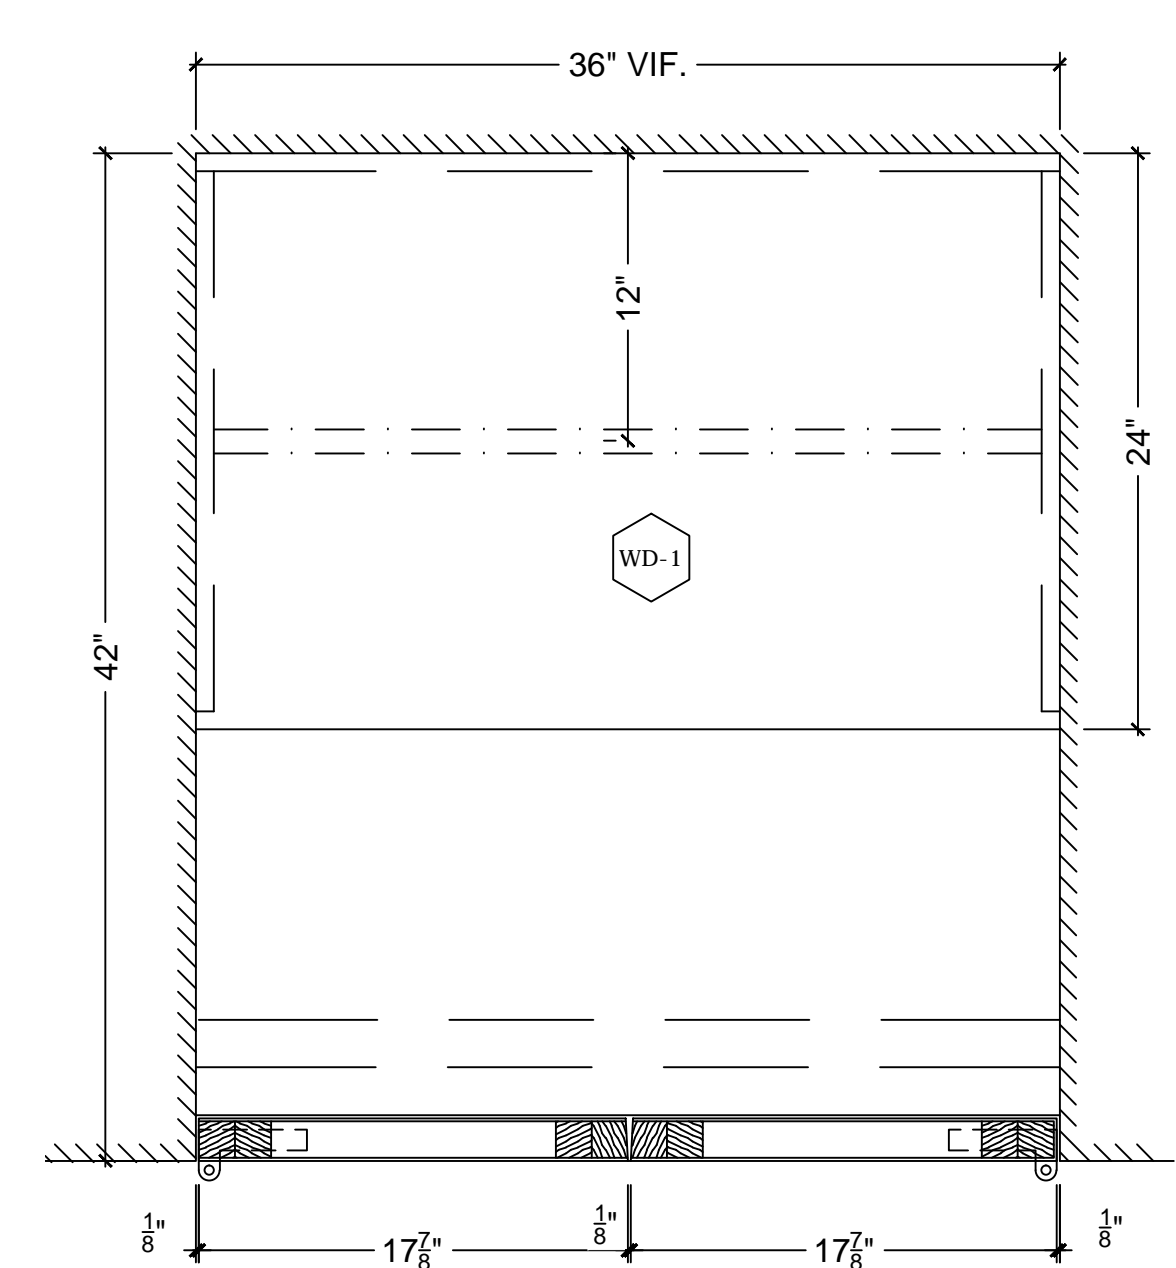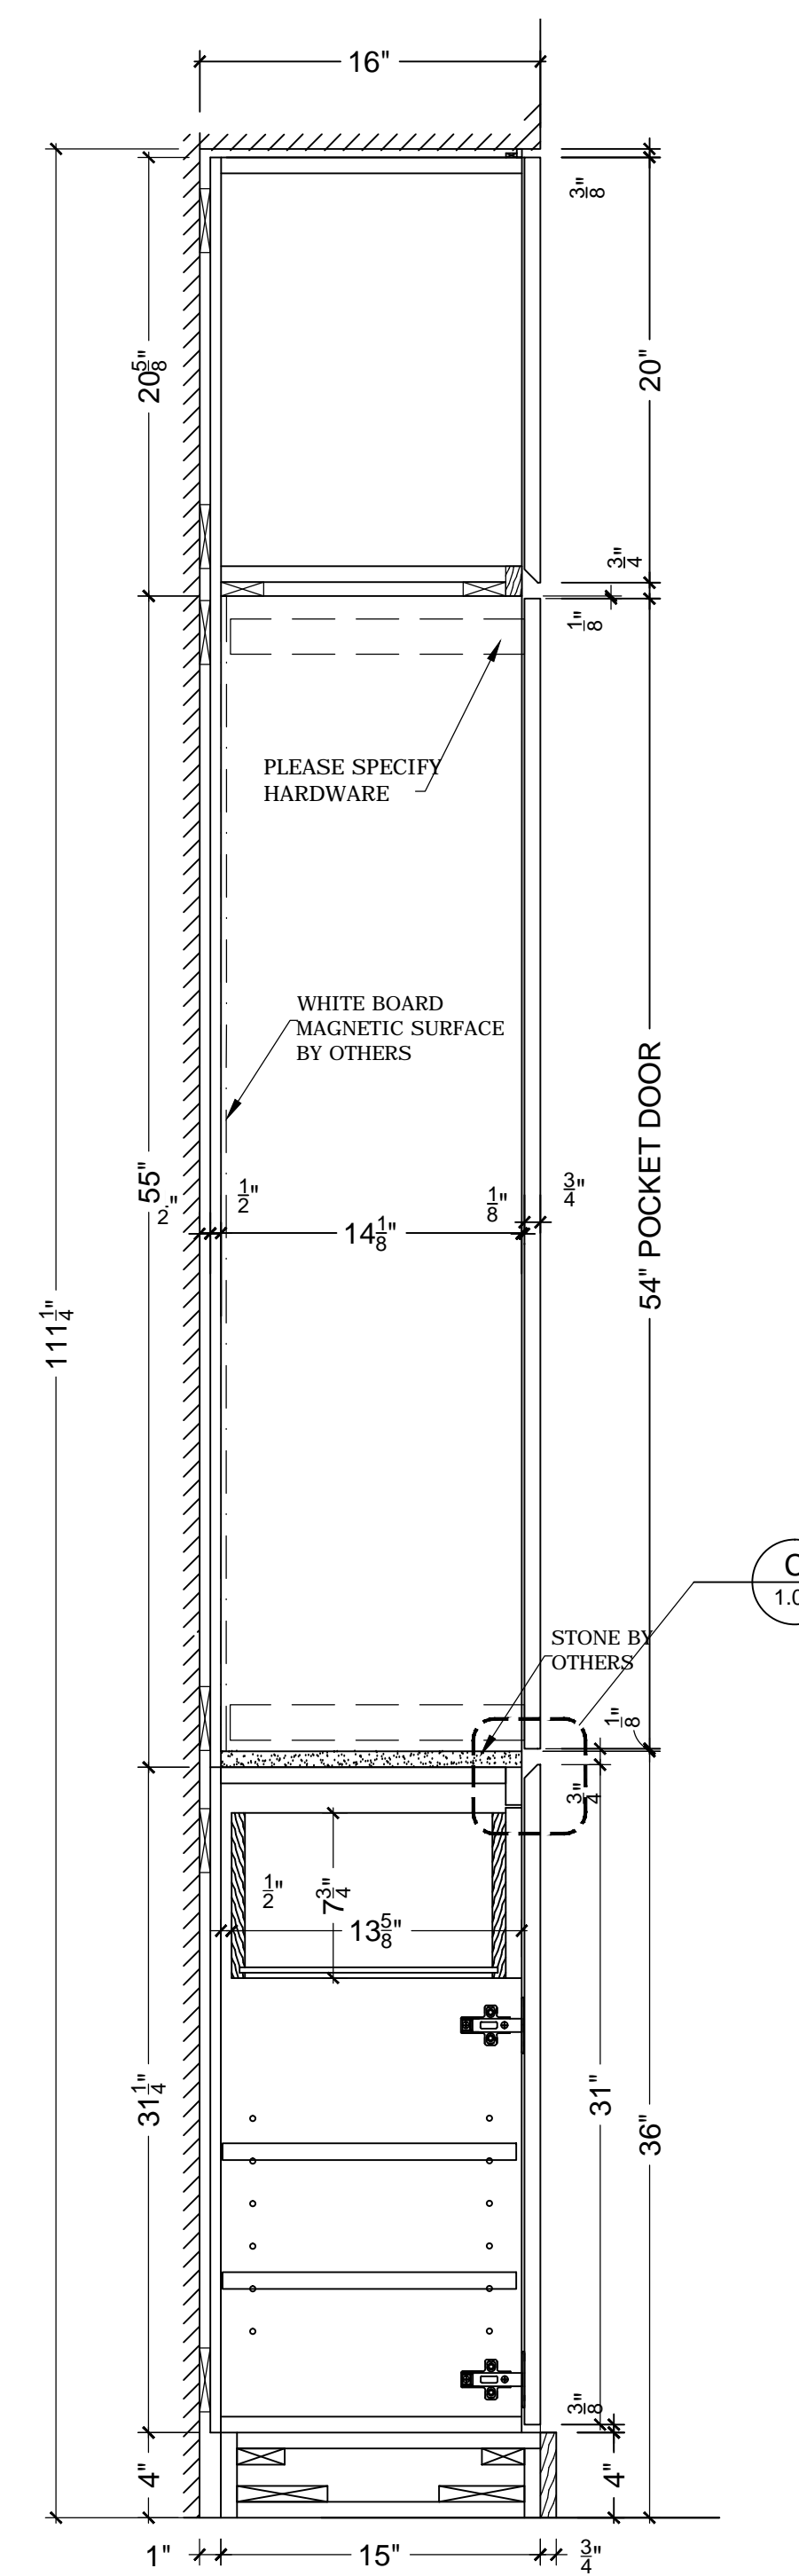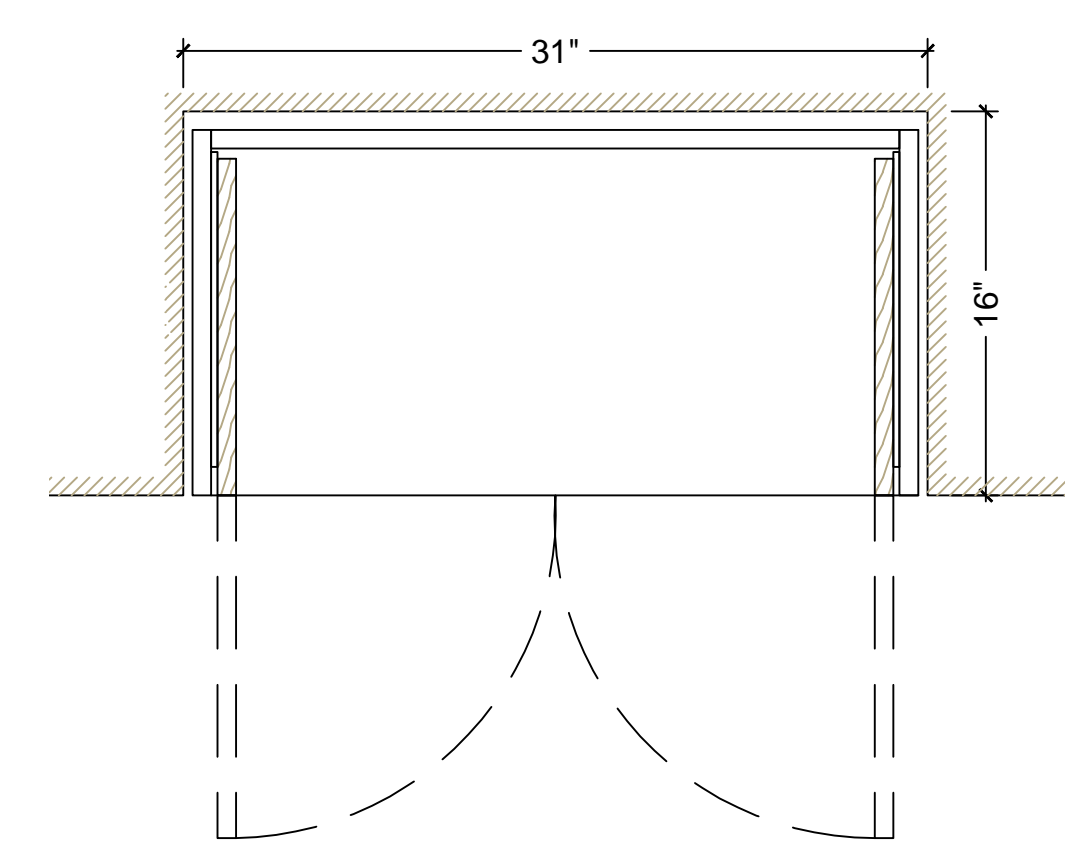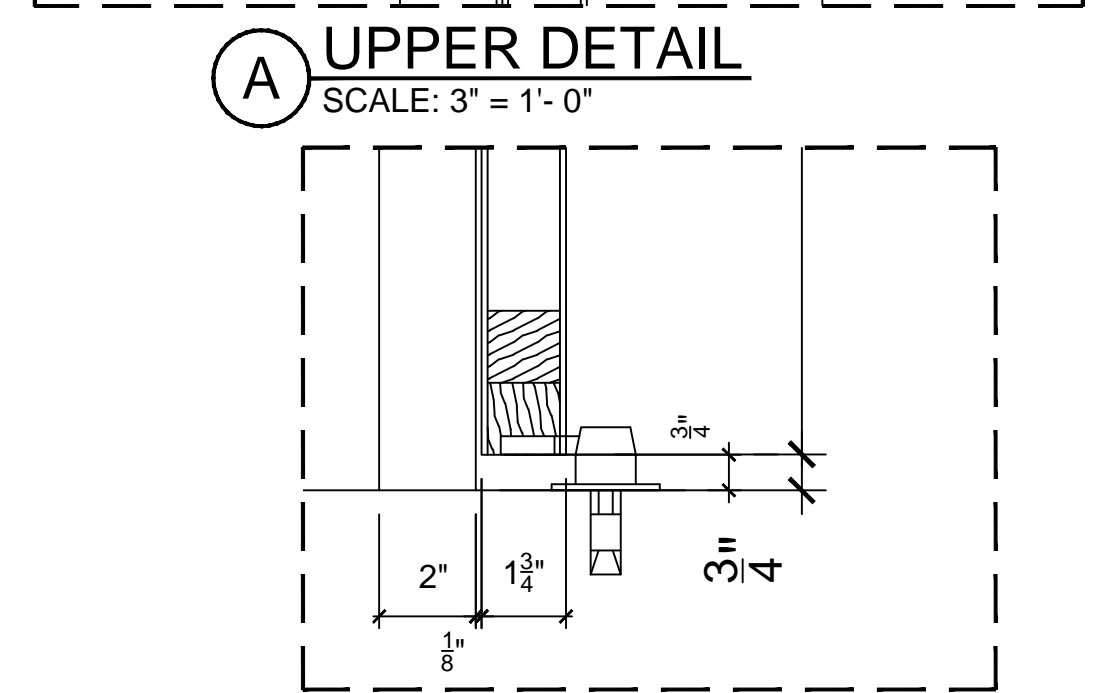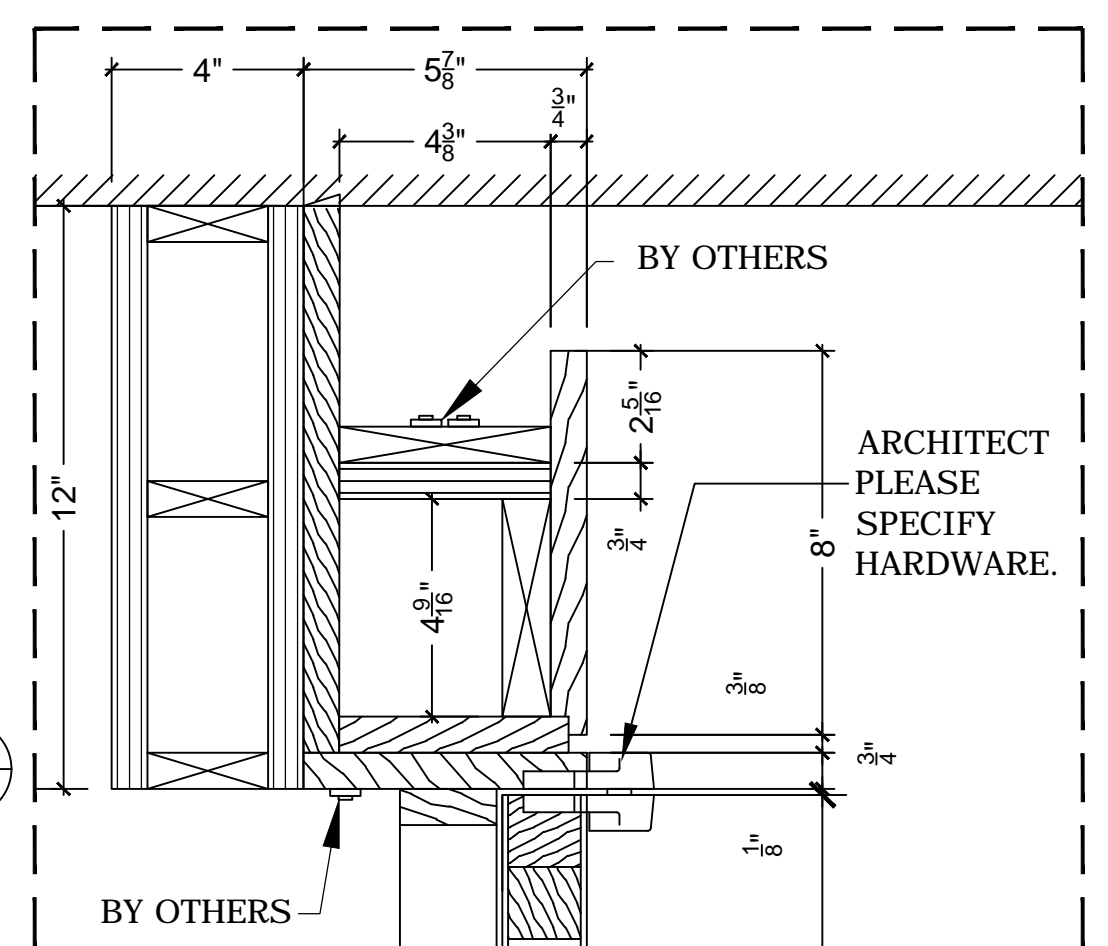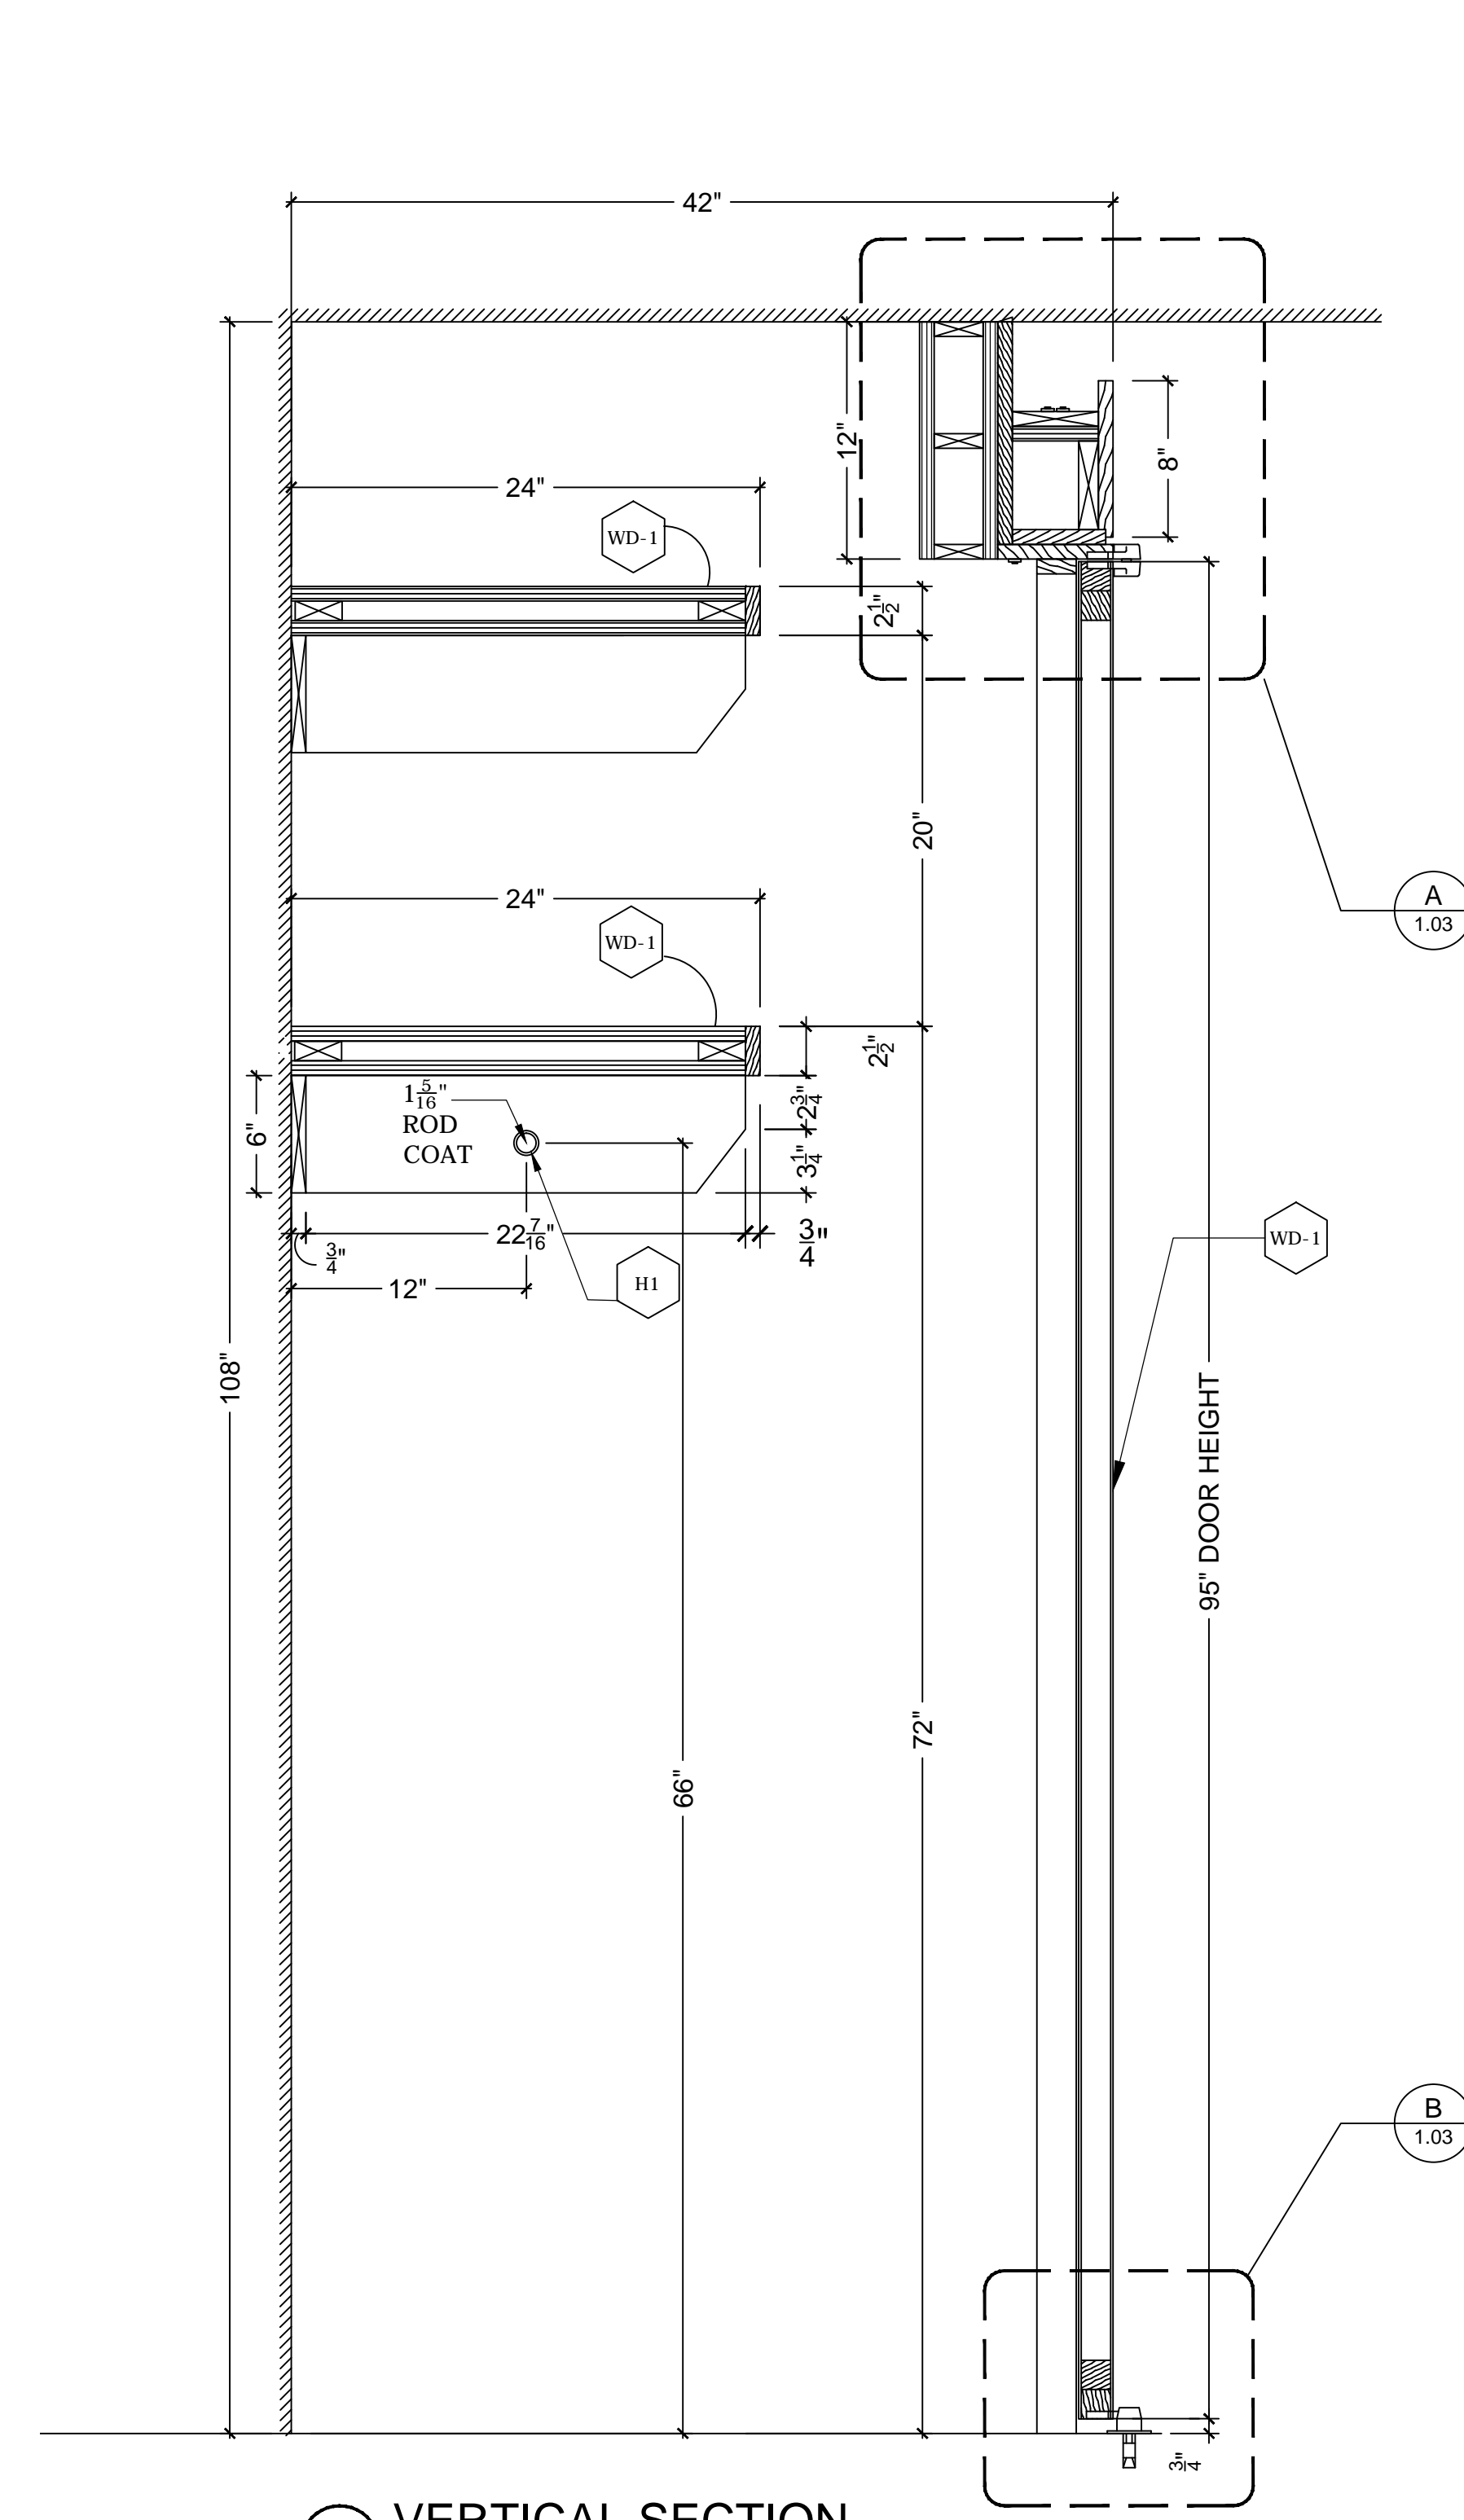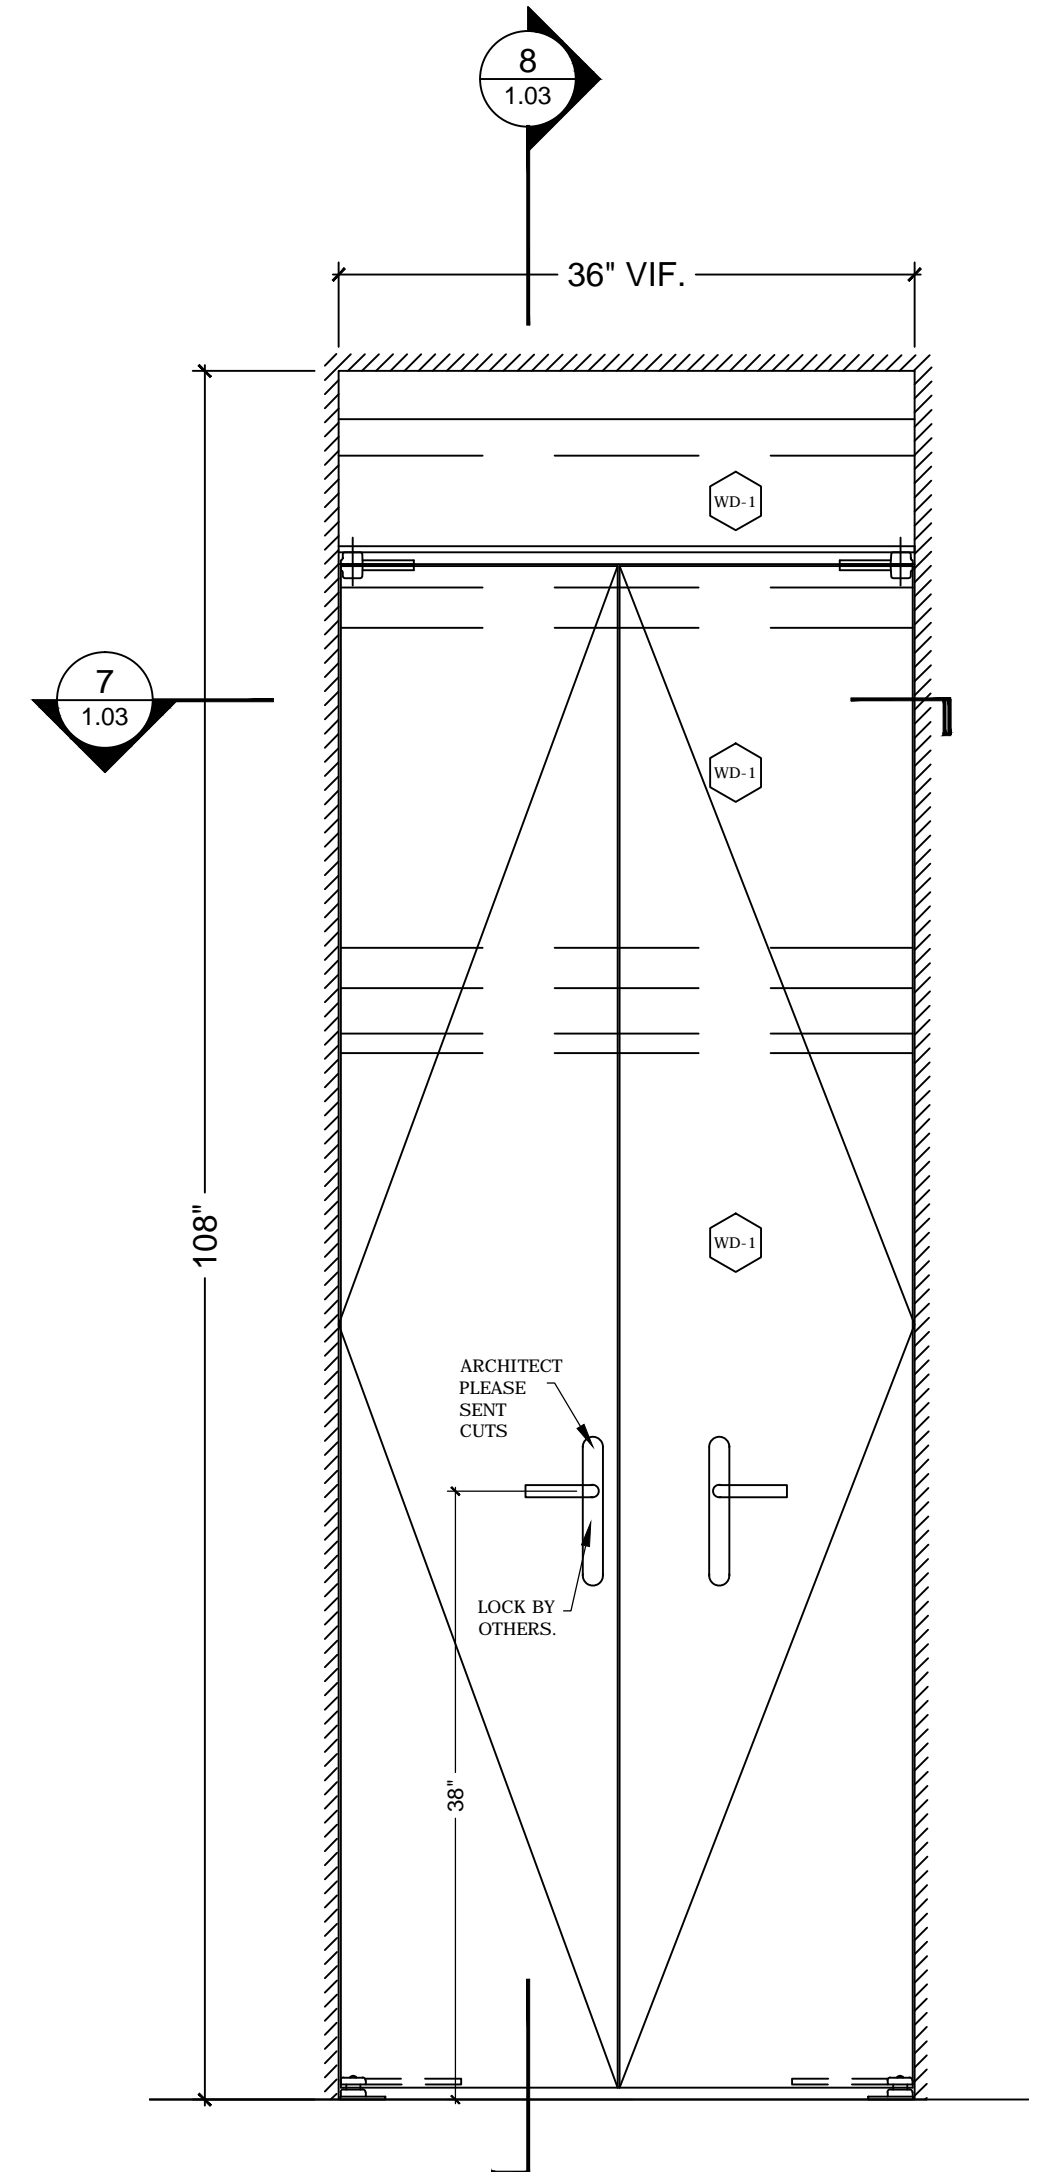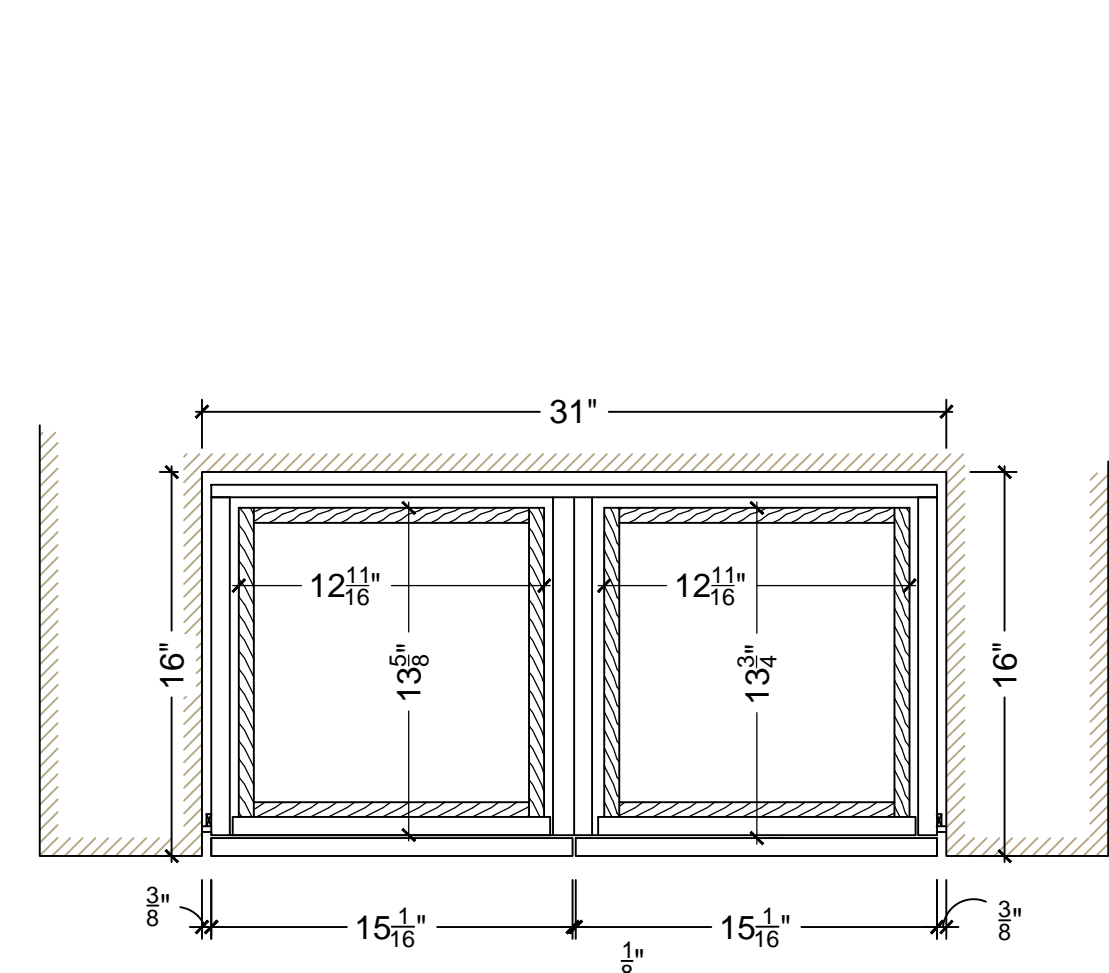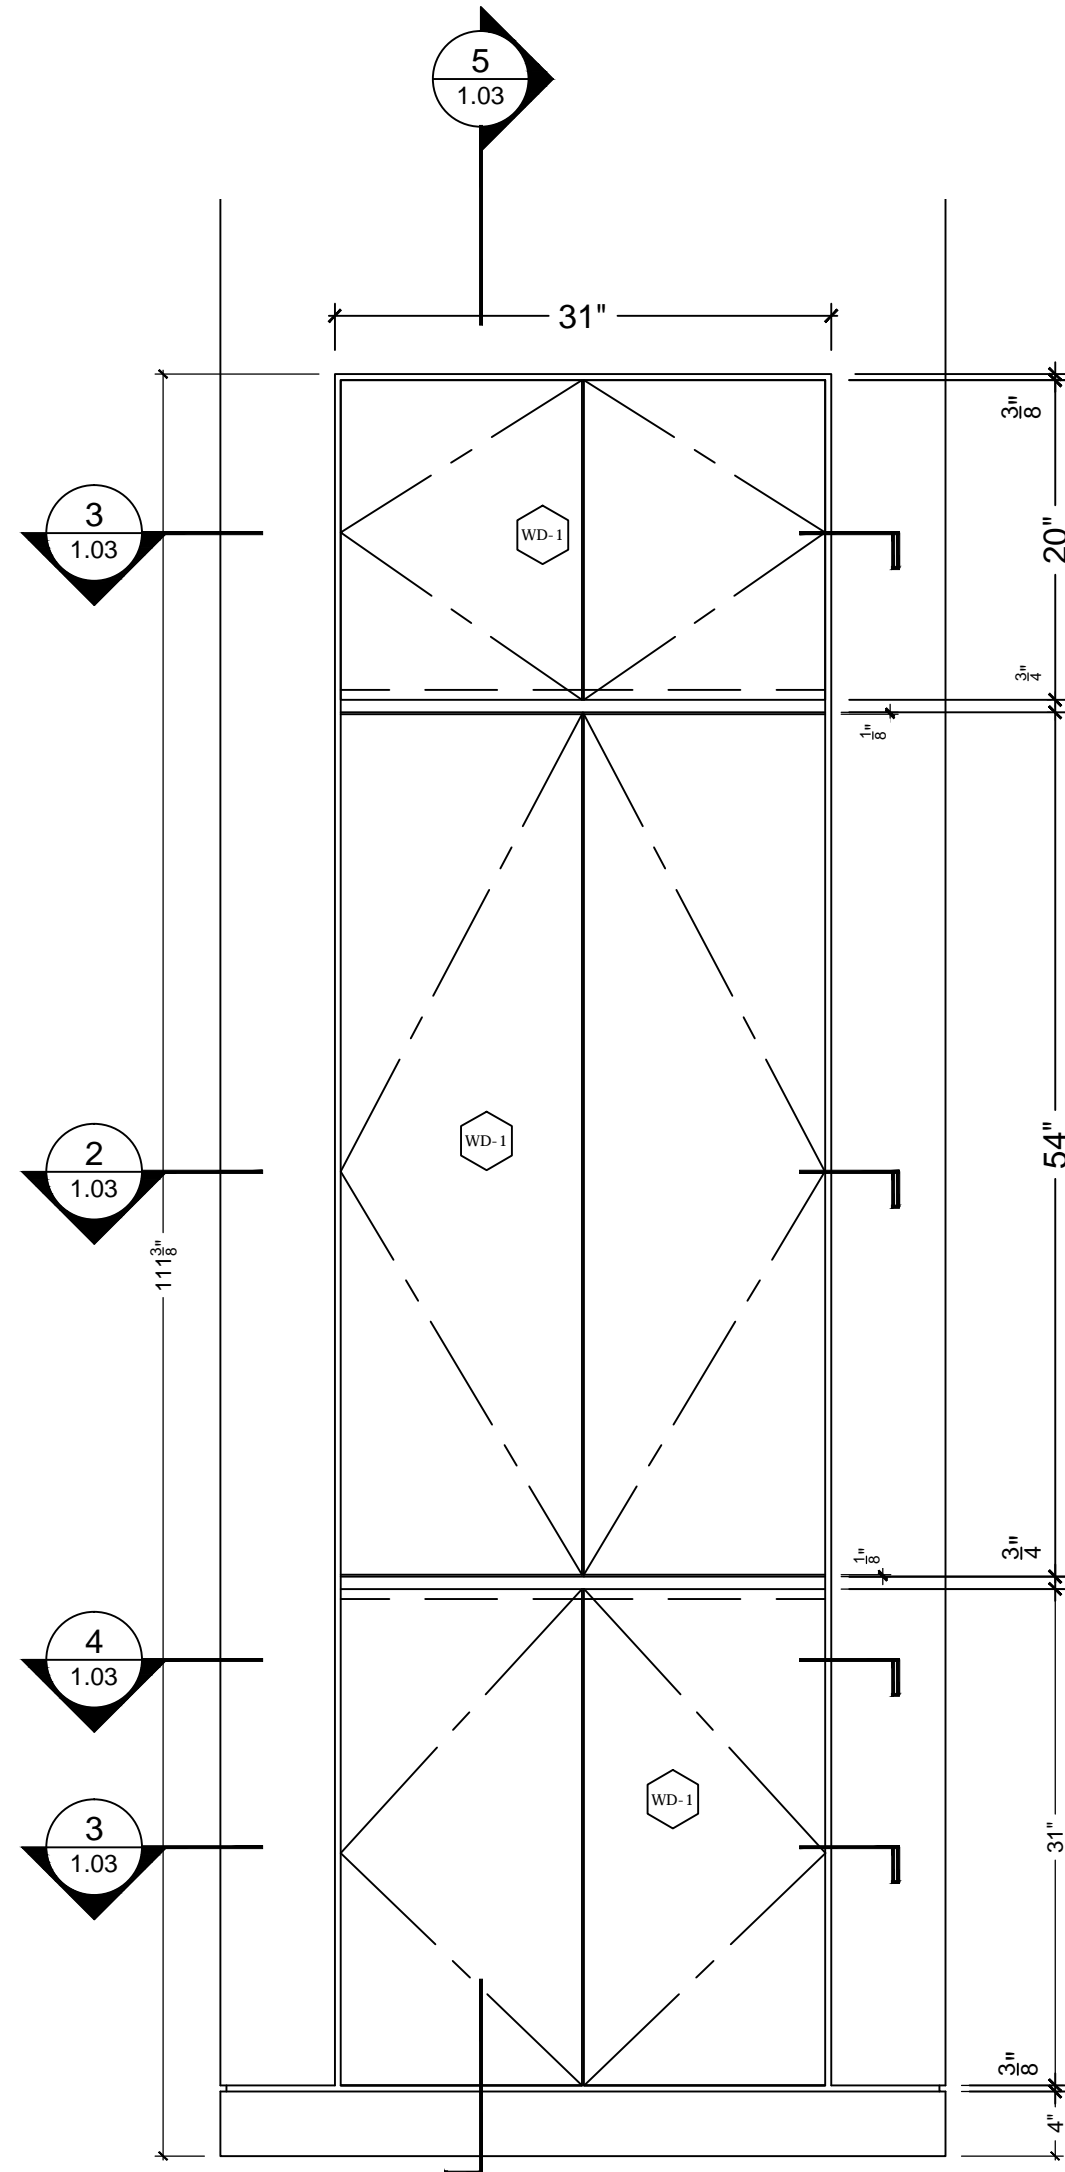

| MATERIAL | |
|----------|--------------------------------------|
| WD-1= | SATIN WHITE, SHOP-SPRAY LACQUER FIN. |

| HARDWARE | |
|----------|-------------------|
| H1= | HAFELE 801.42.200 |
| H2= | EUROPEAN HINGE |
| H3= | SHelves PINS |
| H4= | DRAWER ALIDES |

| DATE | REVISIONS |
|------|-----------|
| | |
| | |

JP Roche, Inc
ARCHITECTURAL WOODWORK
55 South Street suite C
MOUNT VERNON, NY 10550
TEL: (914) 667-5730 FAX: (914) 667-5733

ARCHITECT
ORE DESIGN + TECHNOLOGY
GEN. CONTRACTOR

OWNER
JEFFREY KOVACH










LOCATION FLOOR
Kovach Tribeca Loft
415 Washington Street Apt 1A
New York

DATE: 06/17/2014 SCALE: as noted
DRAWING BY: N.M.

TITLE
CLOSET AT VESTIBULE AND CABINET
& EAST KITCHEN WALL.

JOB. NO.
14-352

DWG. NO.
1.03

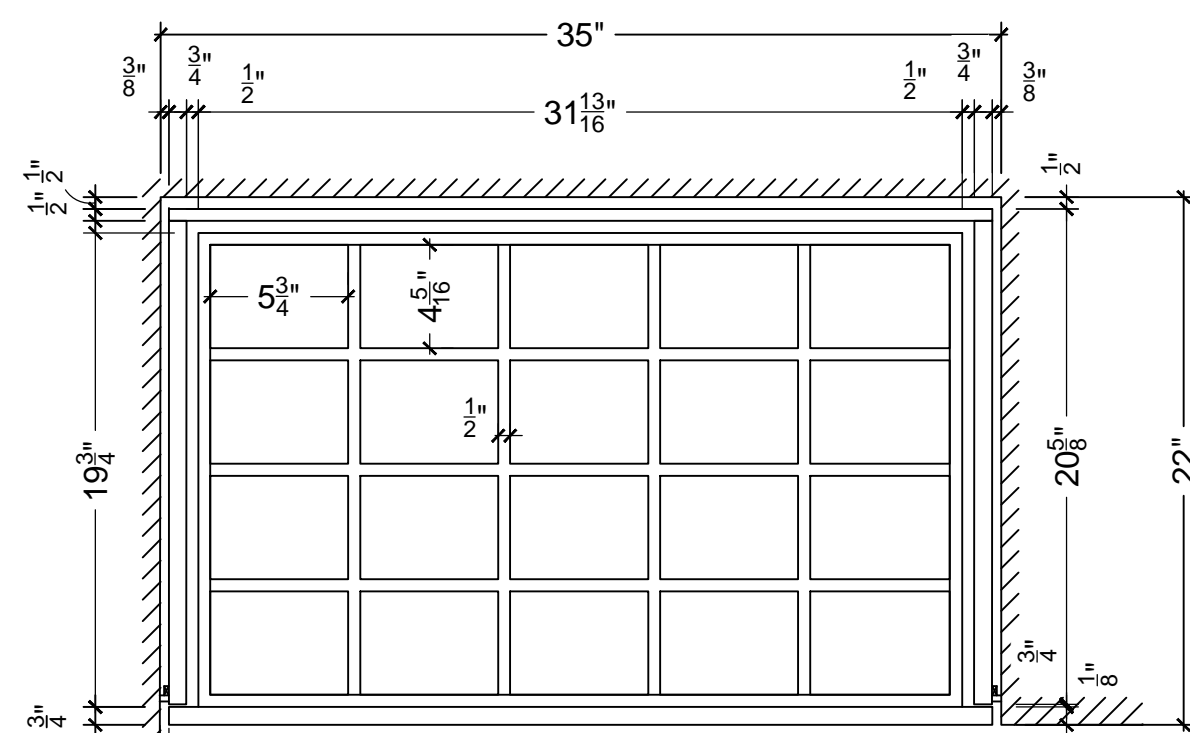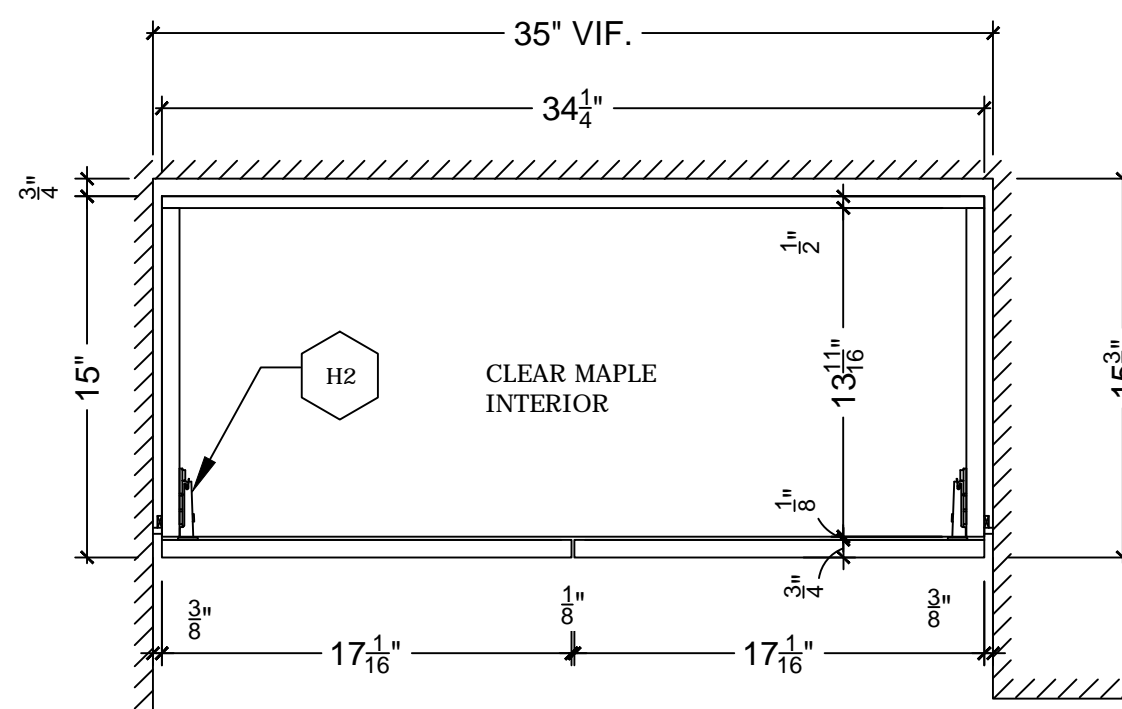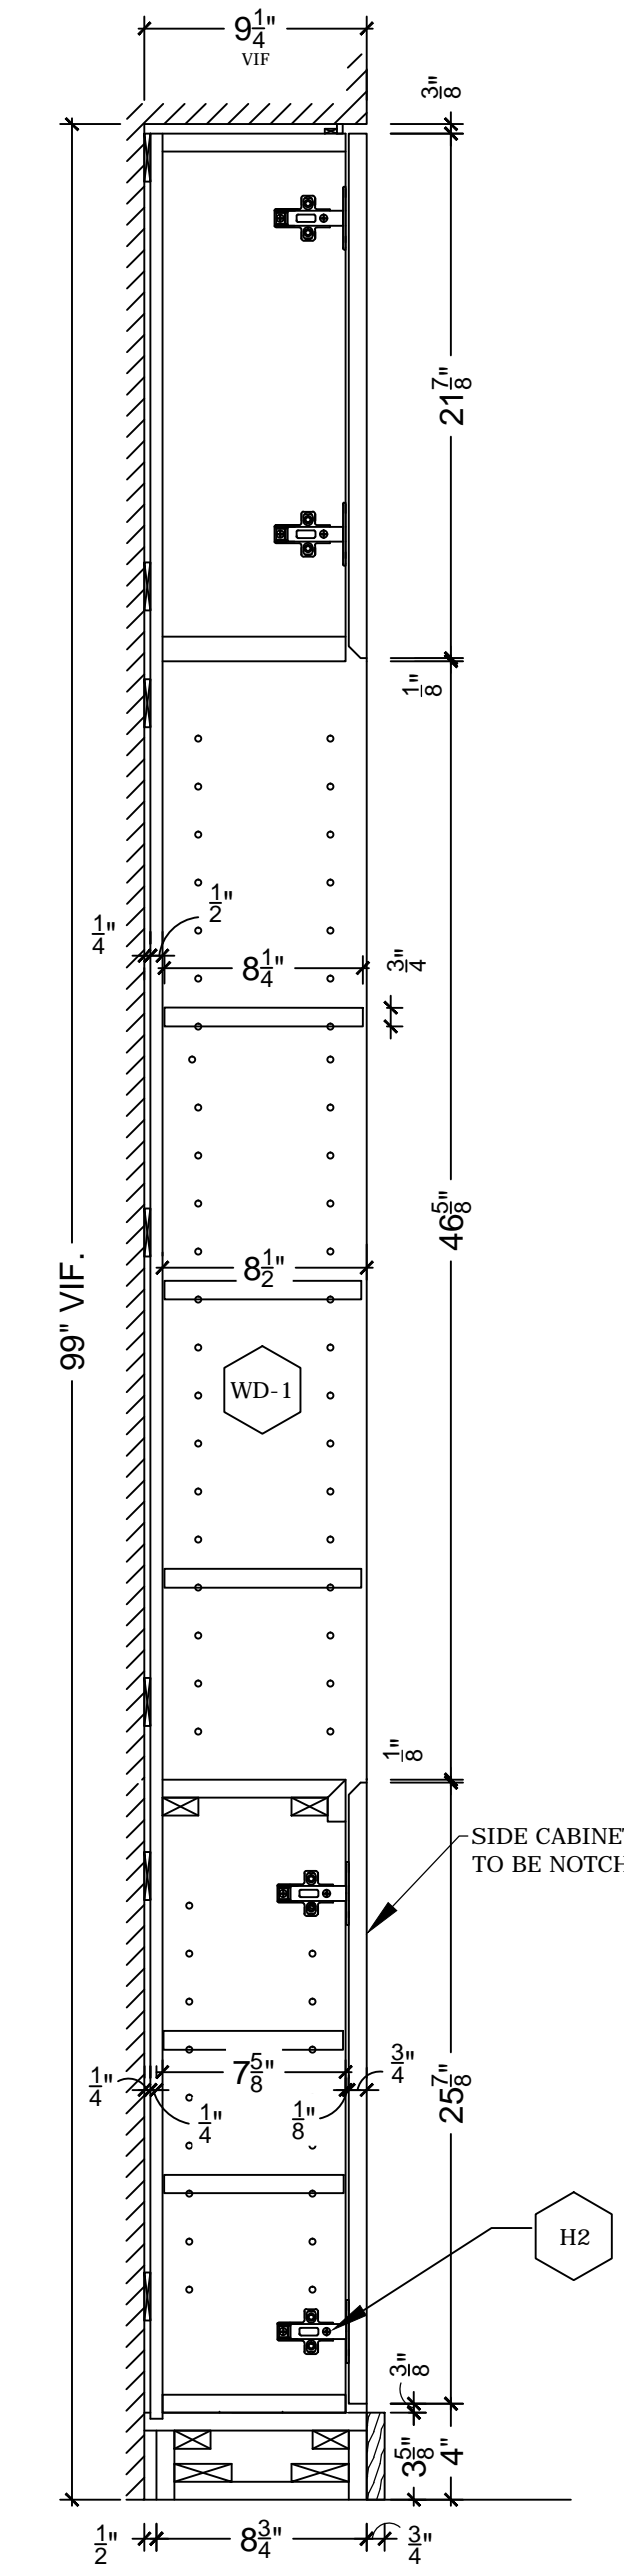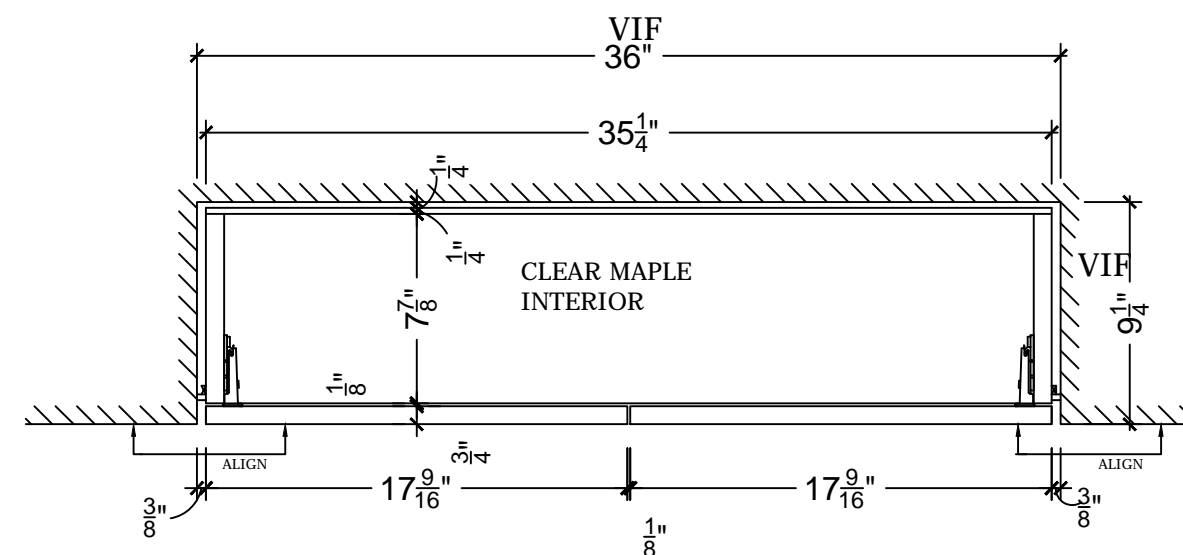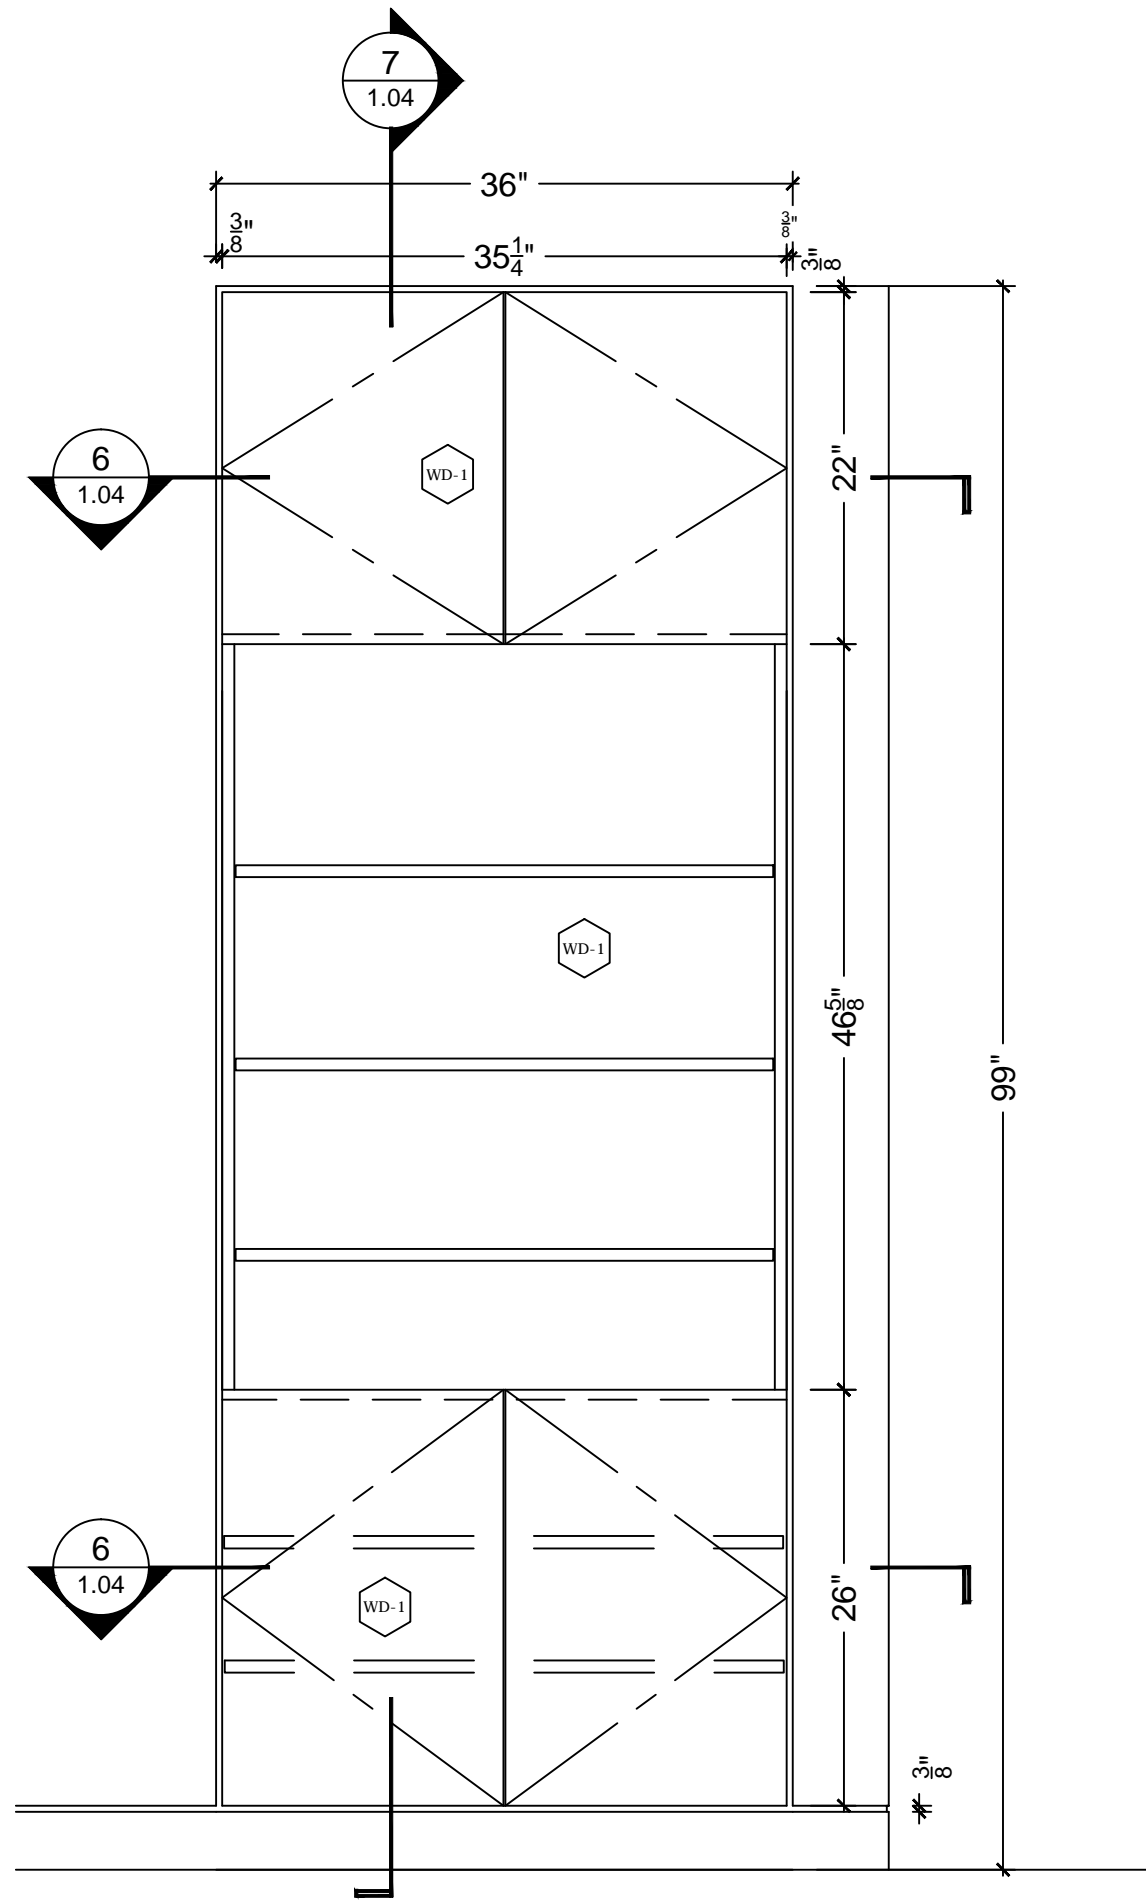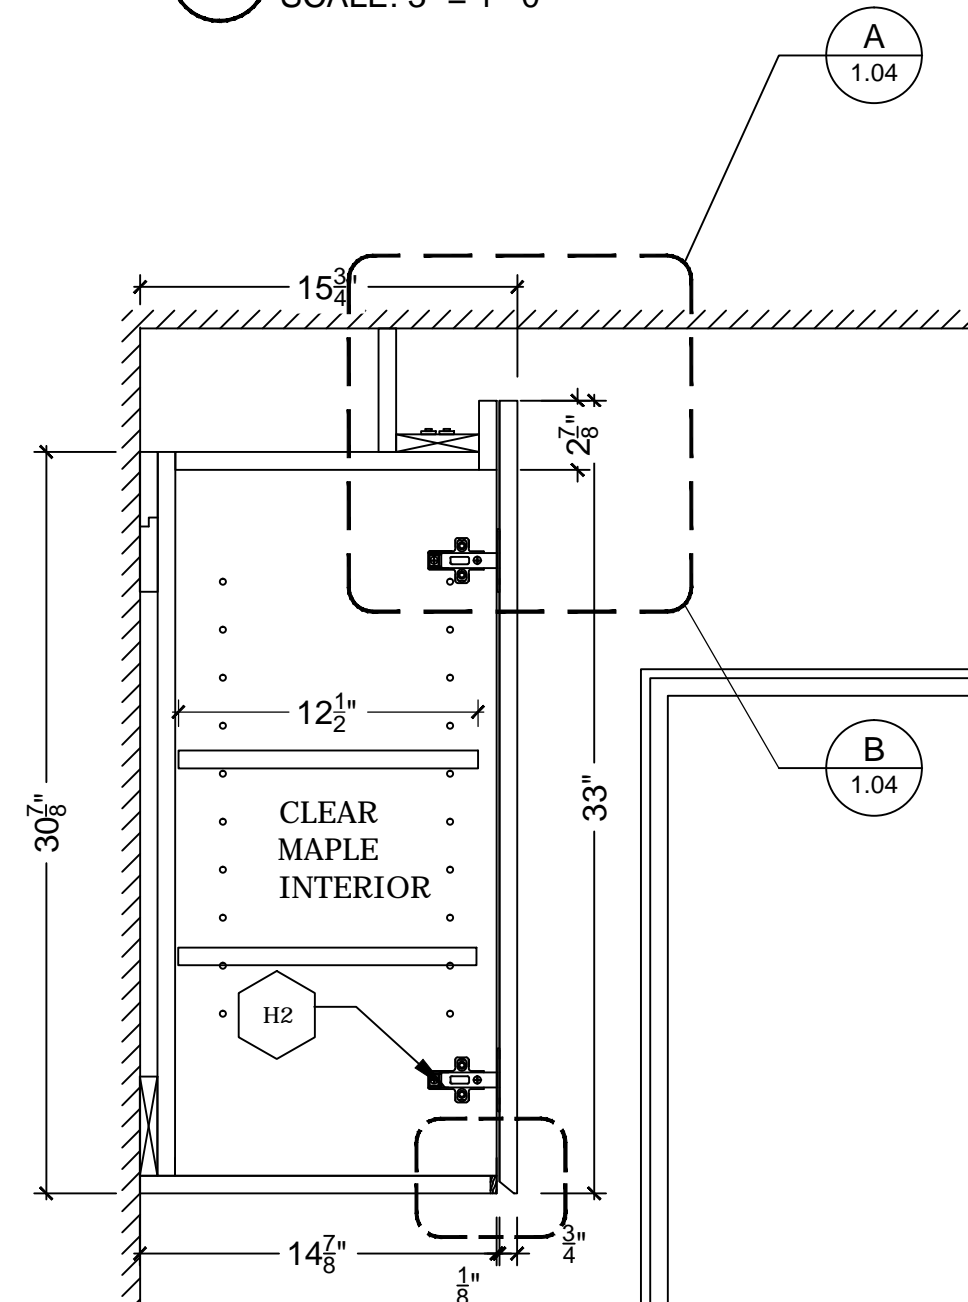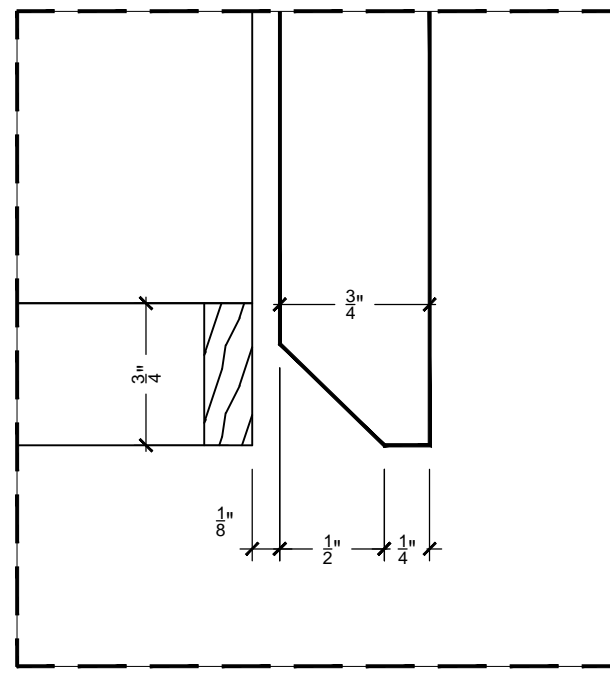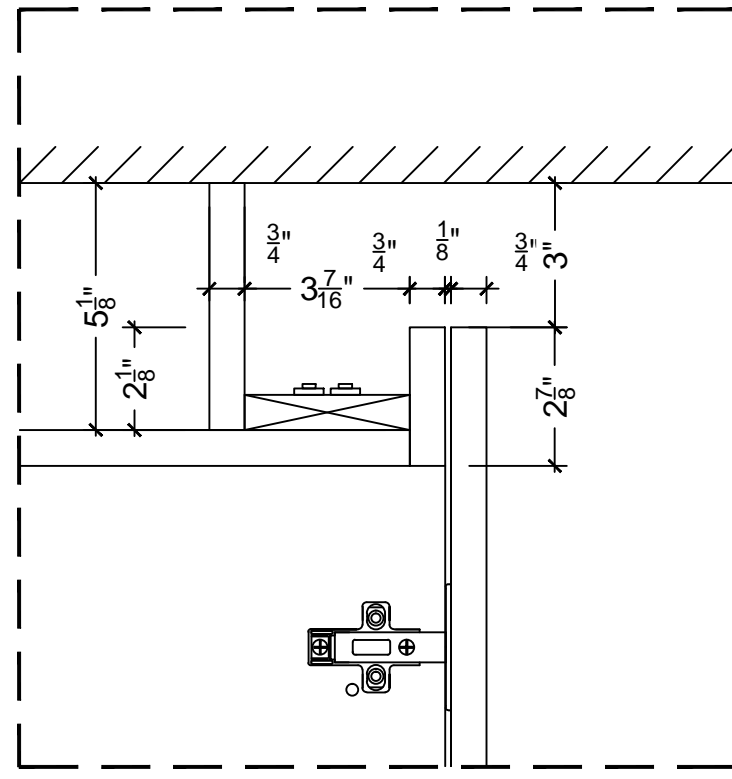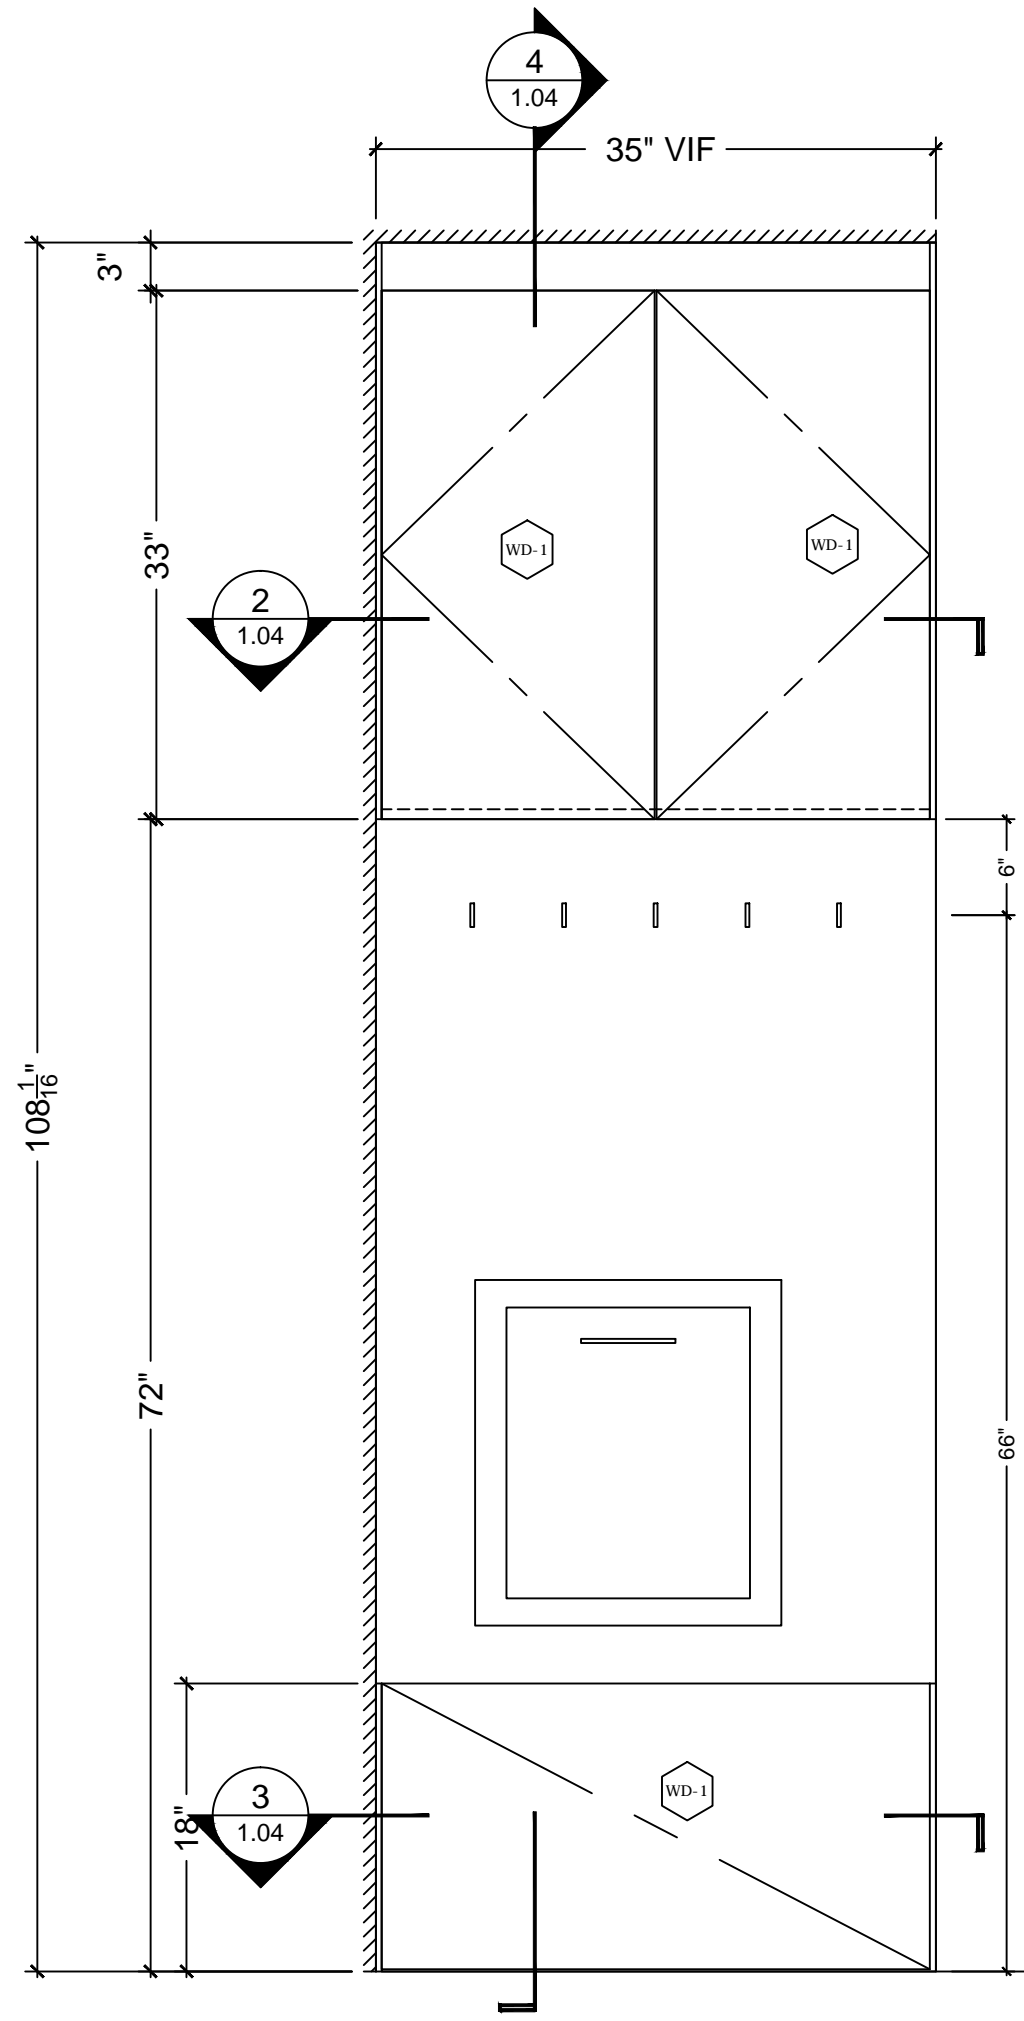

| MATERIAL | |
|----------|--------------------------------------|
| WD-1= | SATIN WHITE, SHOP-SPRAY LACQUER FIN. |
| | |
| | |

| HARDWARE | |
|----------|----------------|
| H2= | EUROPEAN HINGE |
| H3= | SHELVES PINS |
| H4= | DRAWER SLIDE |
| | |

| DATE | REVISIONS |
|------|-----------|
| | |
| | |
| | |

JP Roche, Inc
ARCHITECTURAL WOODWORK
55 South Street suite C
MOUNT VERNON, NY 10550
TEL: (914) 667-5730 FAX: (914) 667-5733

ARCHITECT
ORE DESIGN + TECHNOLOGY
GEN. CONTRACTOR

OWNER
JEFFREY KOVACH


LOCATION FLOOR
Kovach Tribeca Loft
415 Washington Street Apt 1A
New York

DATE: 06/17/2014 SCALE: as noted
DRAWING BY: N.M.


TITLE
BENCH CABINET @ VESTIBULE
BOOK CASE @ HALLWAY

JOB. NO.
14-352


DWG. NO.
1.04

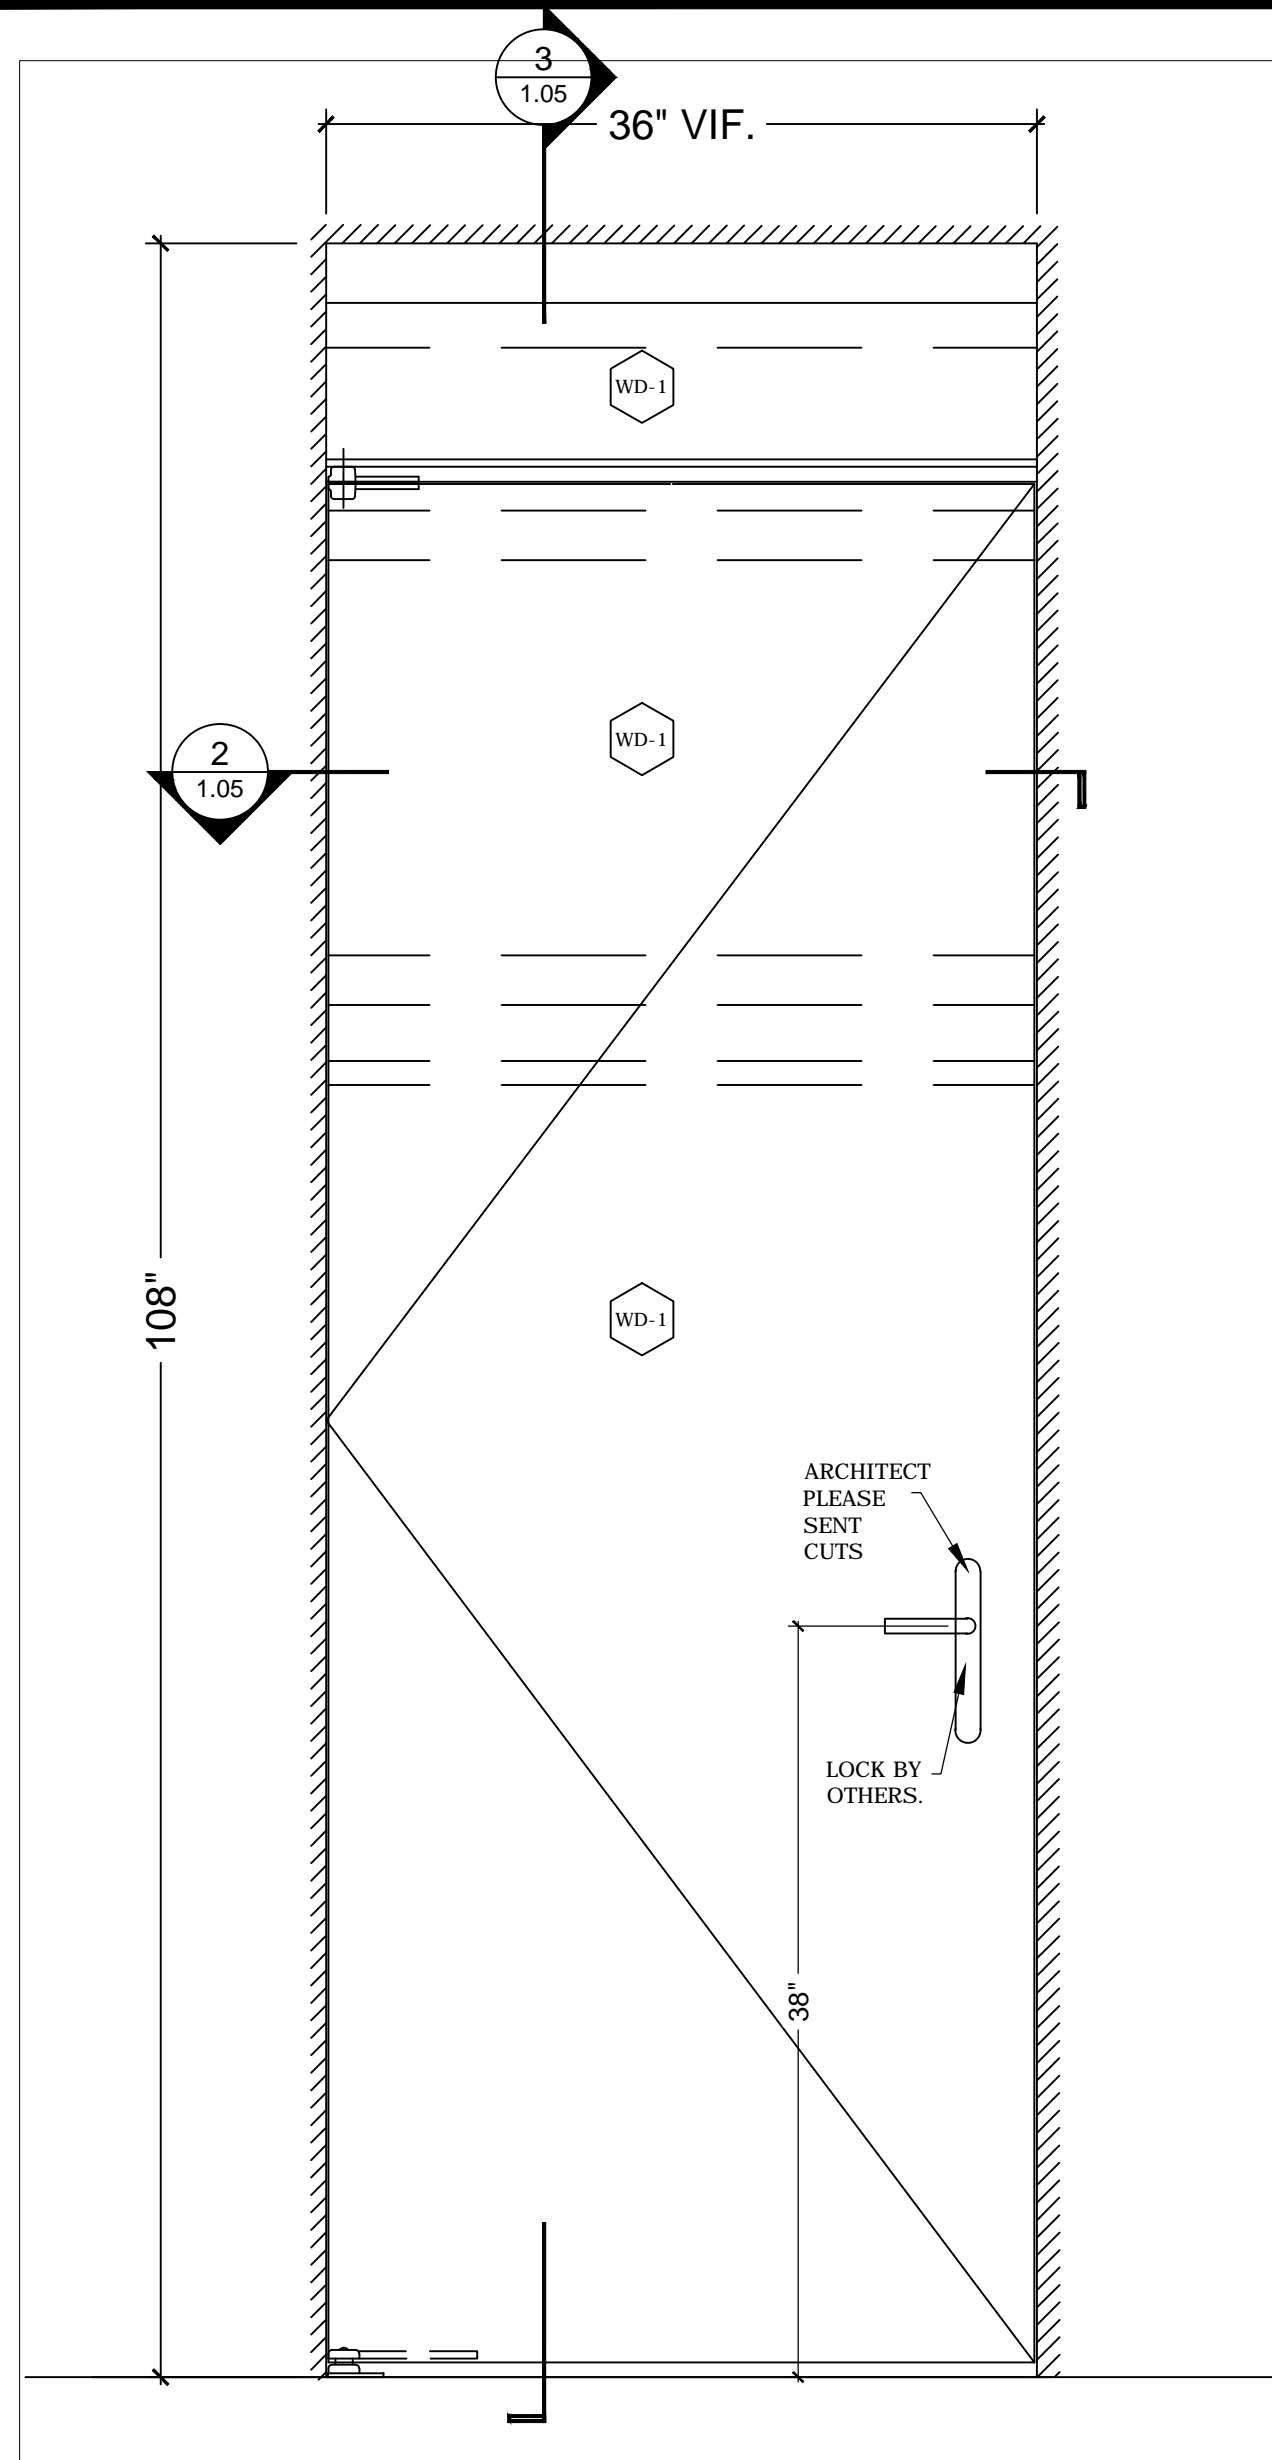


1 CLOSET DOOR ELEVATION
SCALE: 1" = 1'-0"

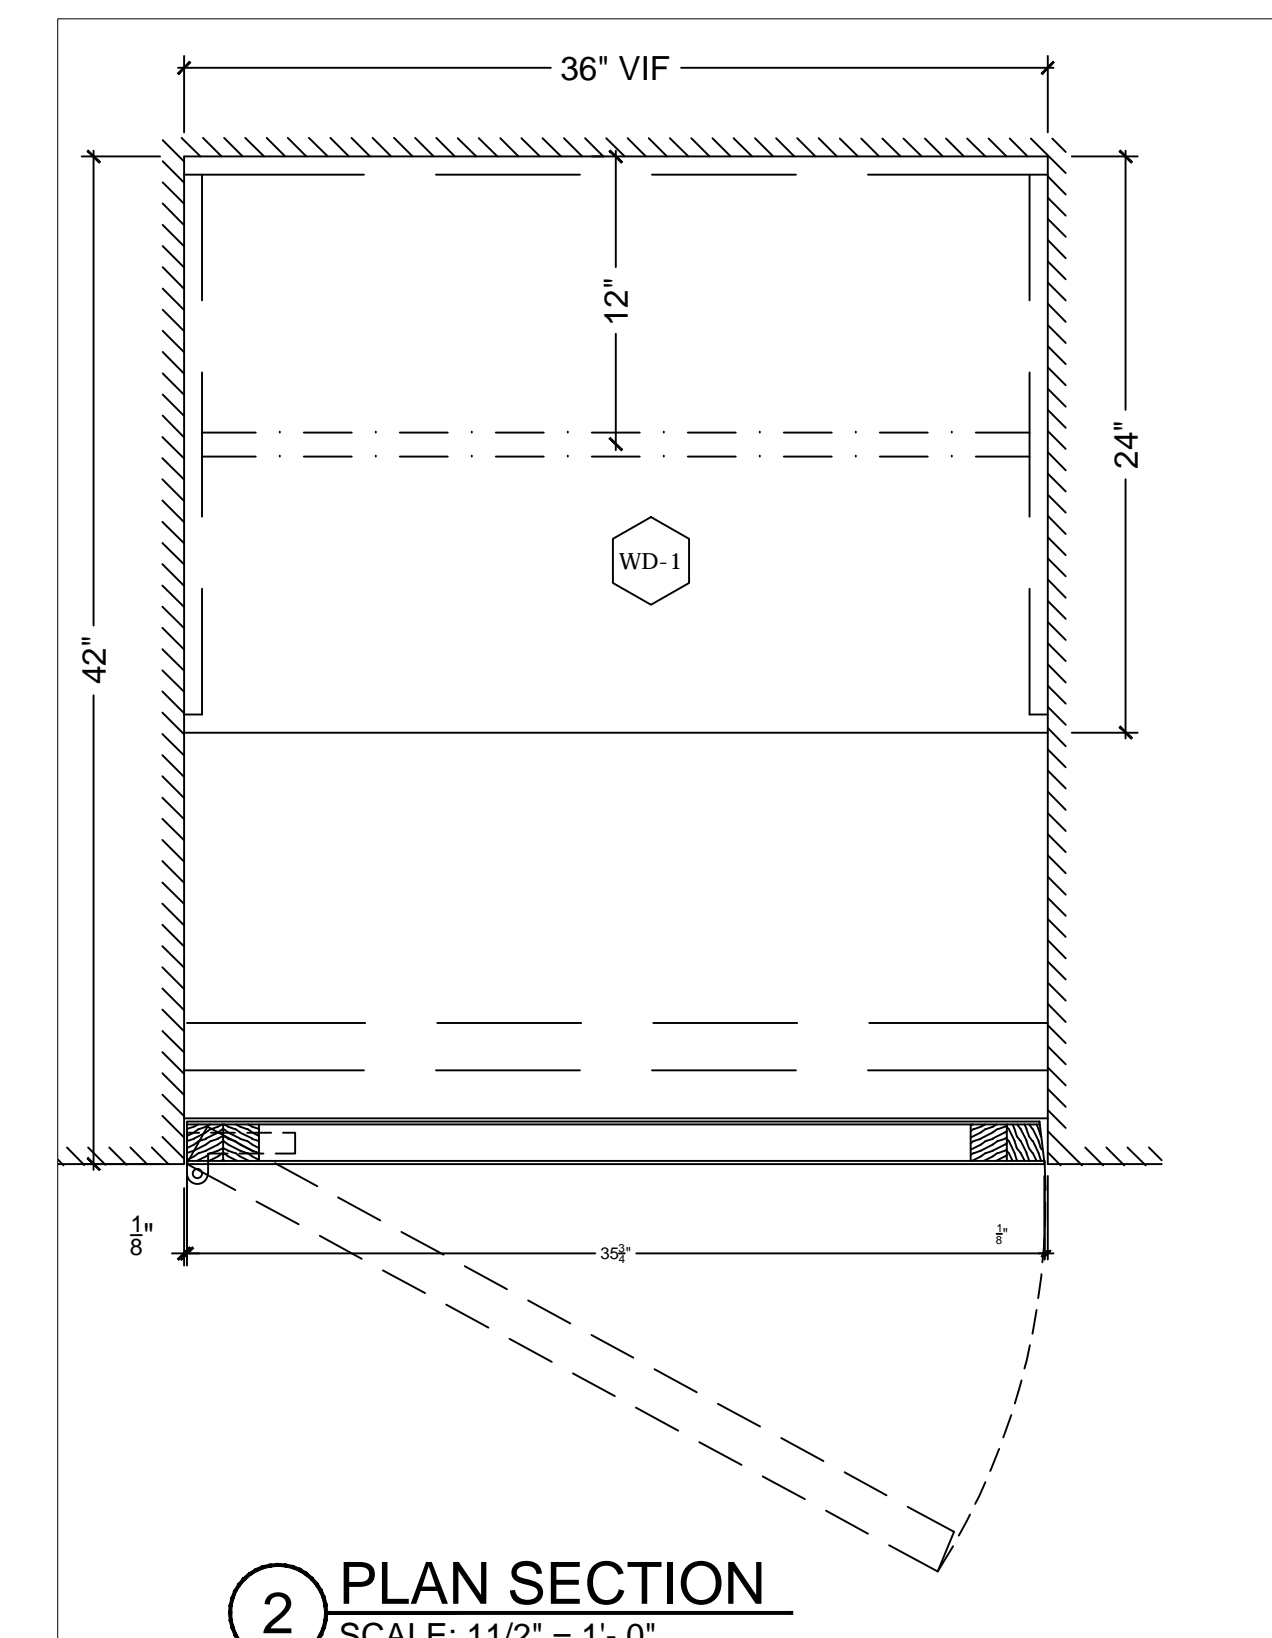


2 PLAN SECTION
SCALE: 1 1/2" = 1'-0"

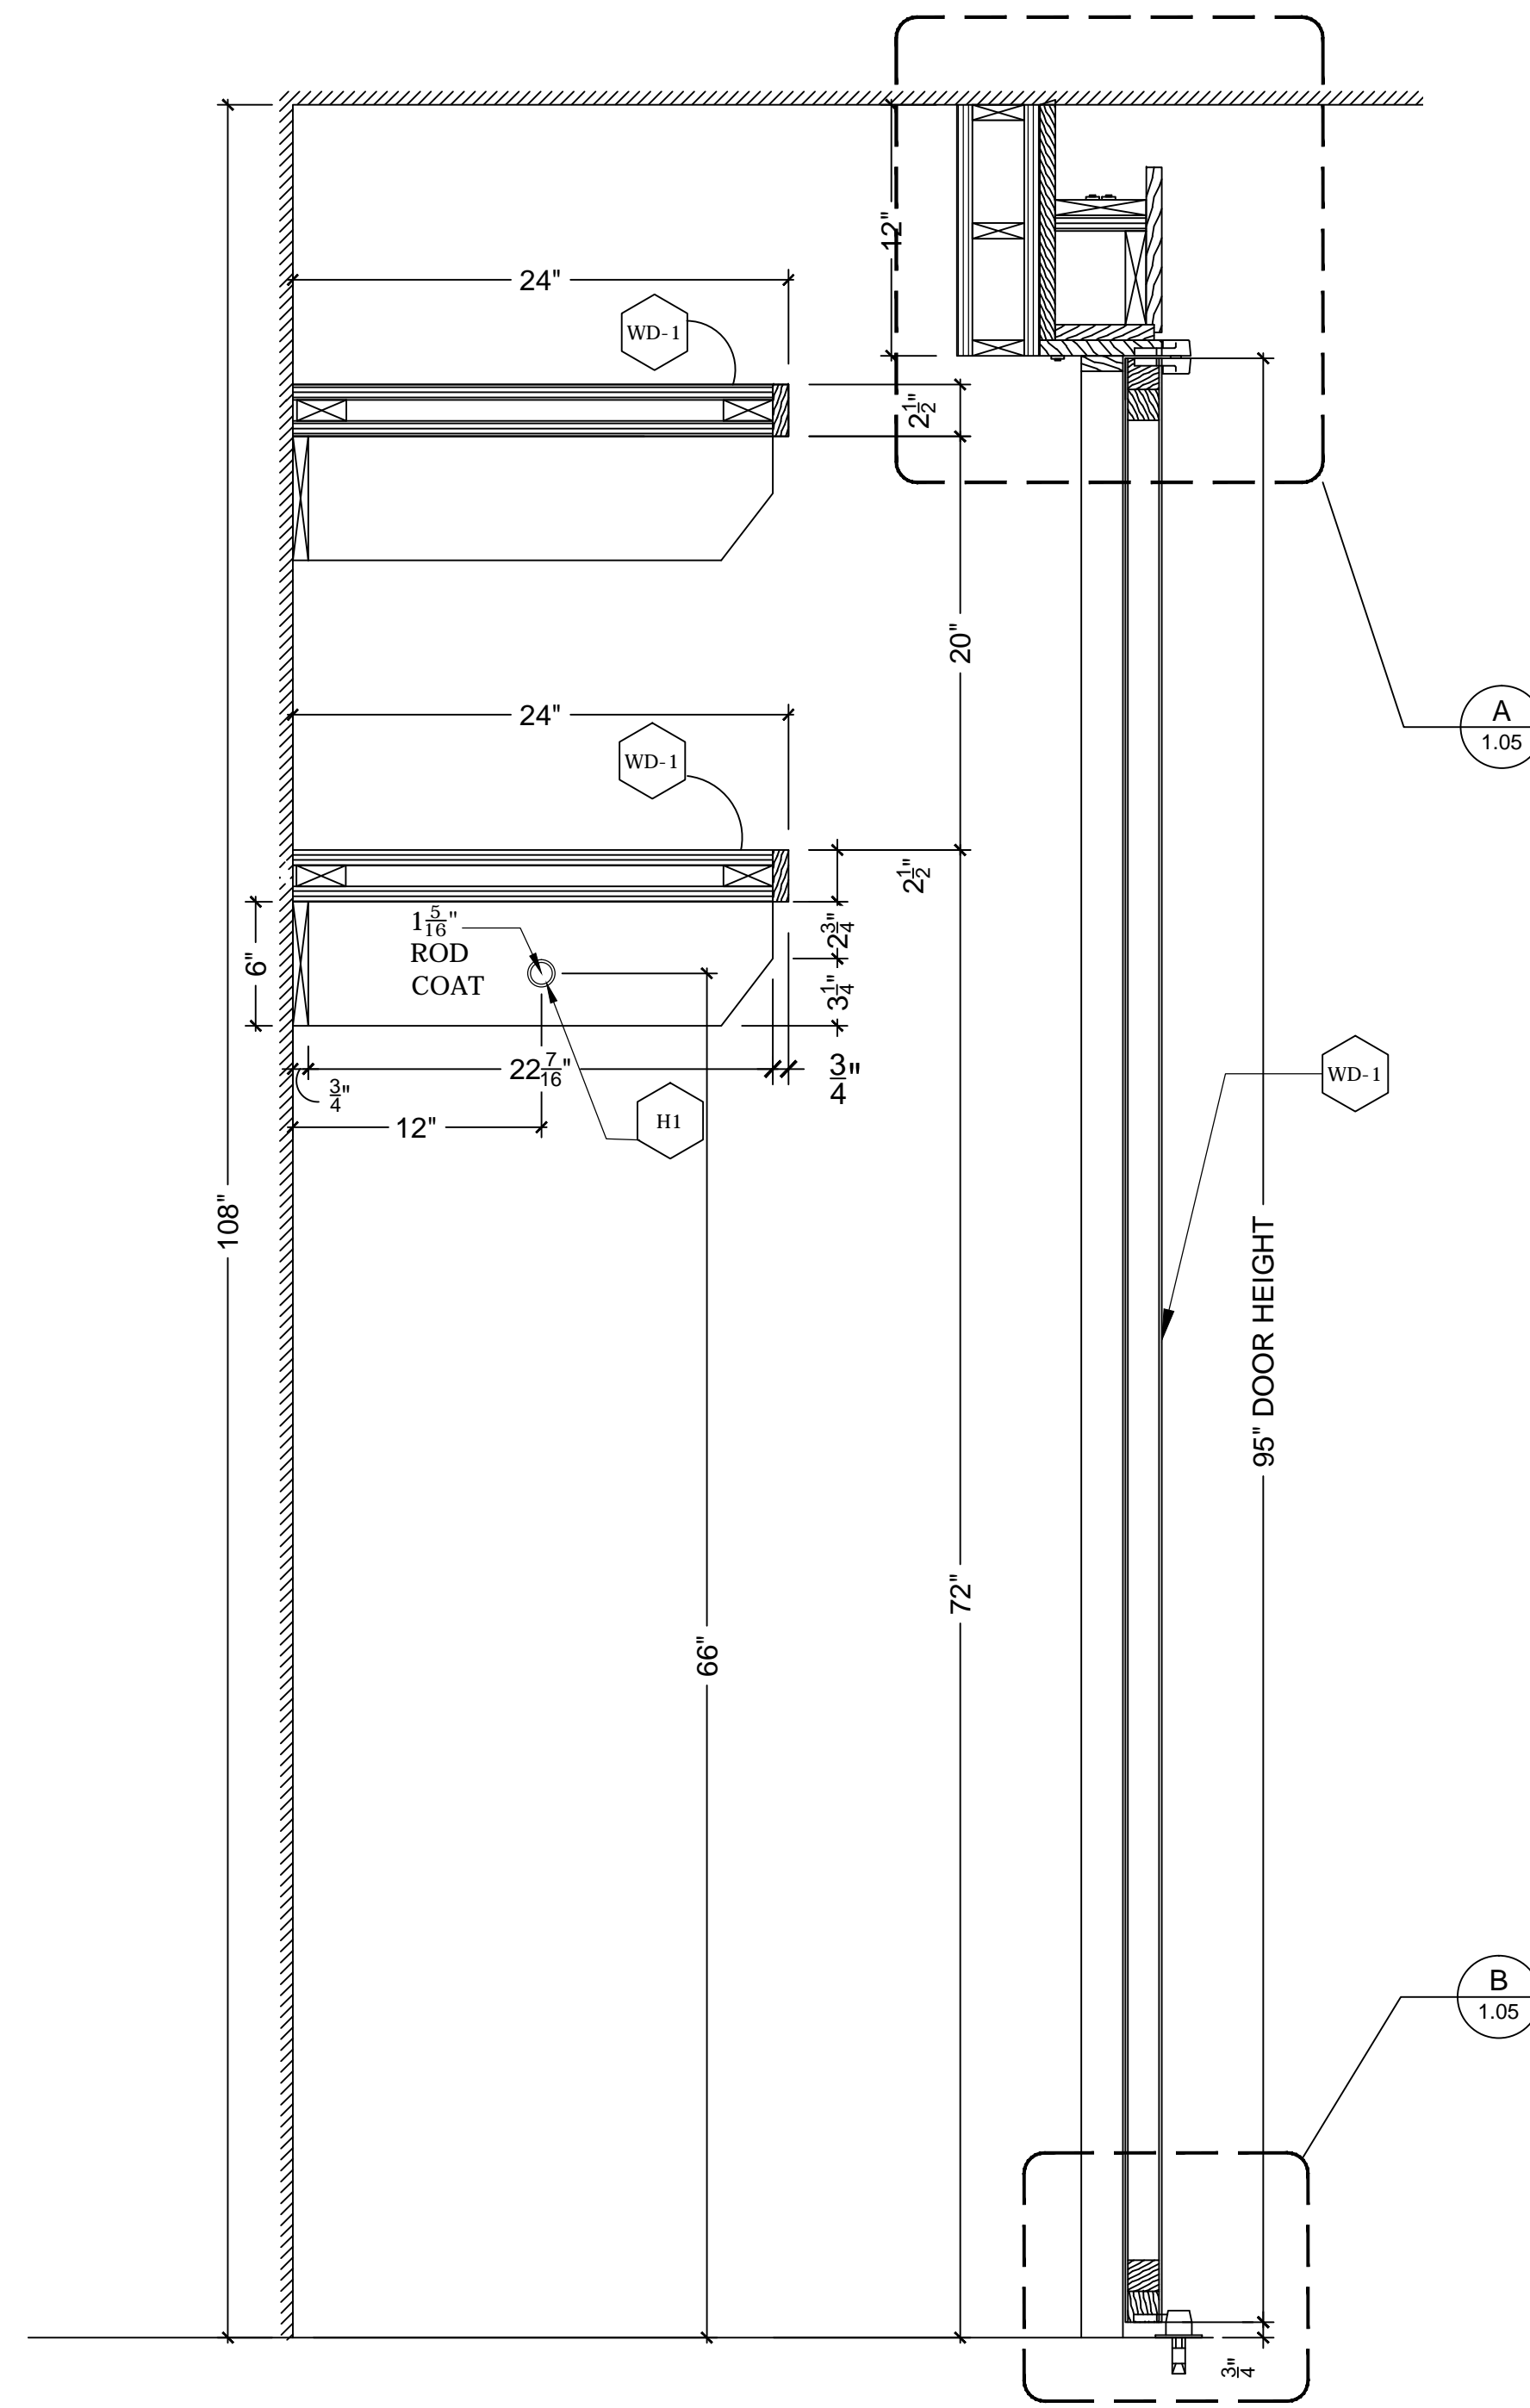


3 VERTICAL SECTION
SCALE: 1 1/2" = 1'-0"

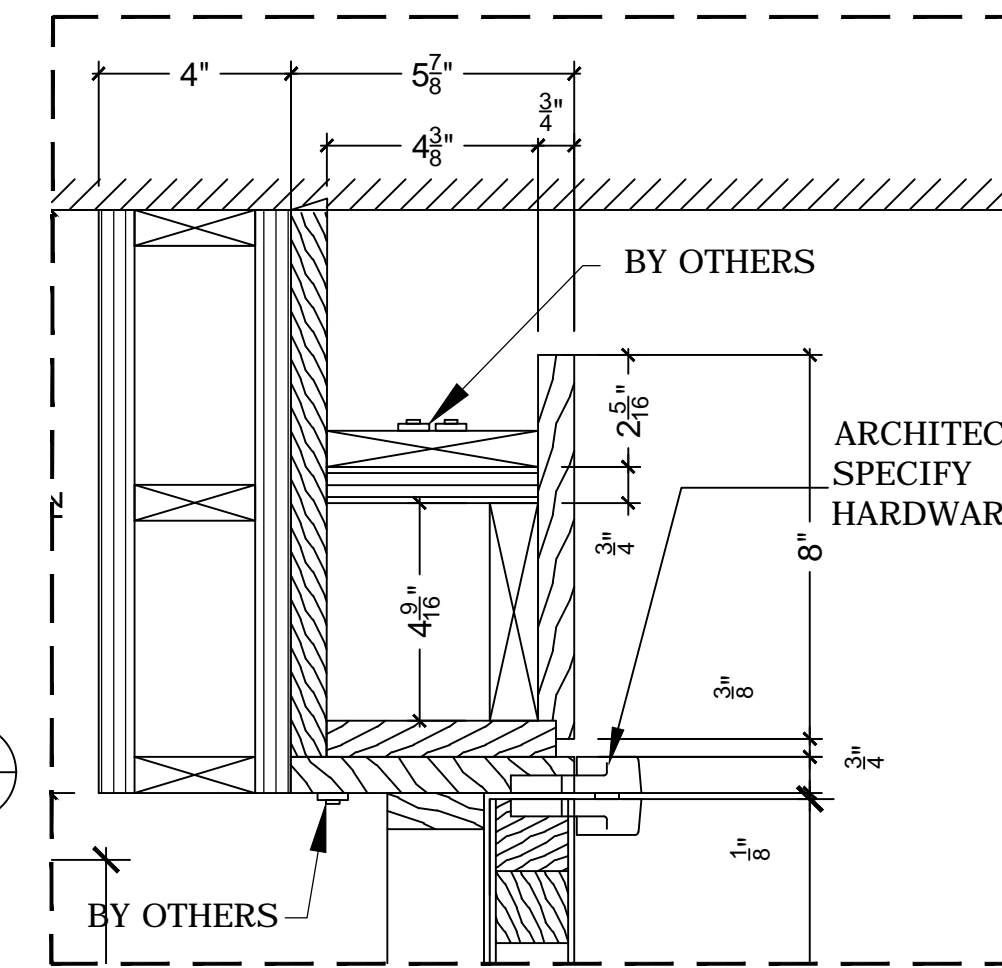


A UPPER DETAIL
SCALE: 3" = 1'-0"

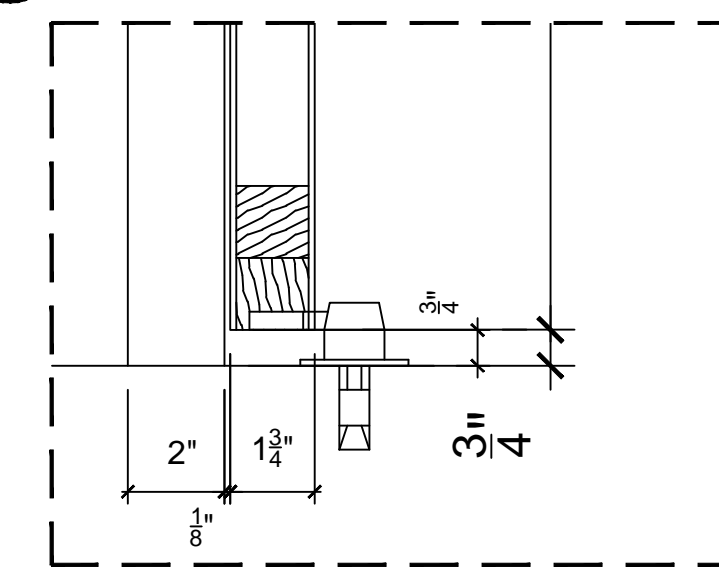

B UPPER DETAIL
SCALE: 3" = 1'-0"

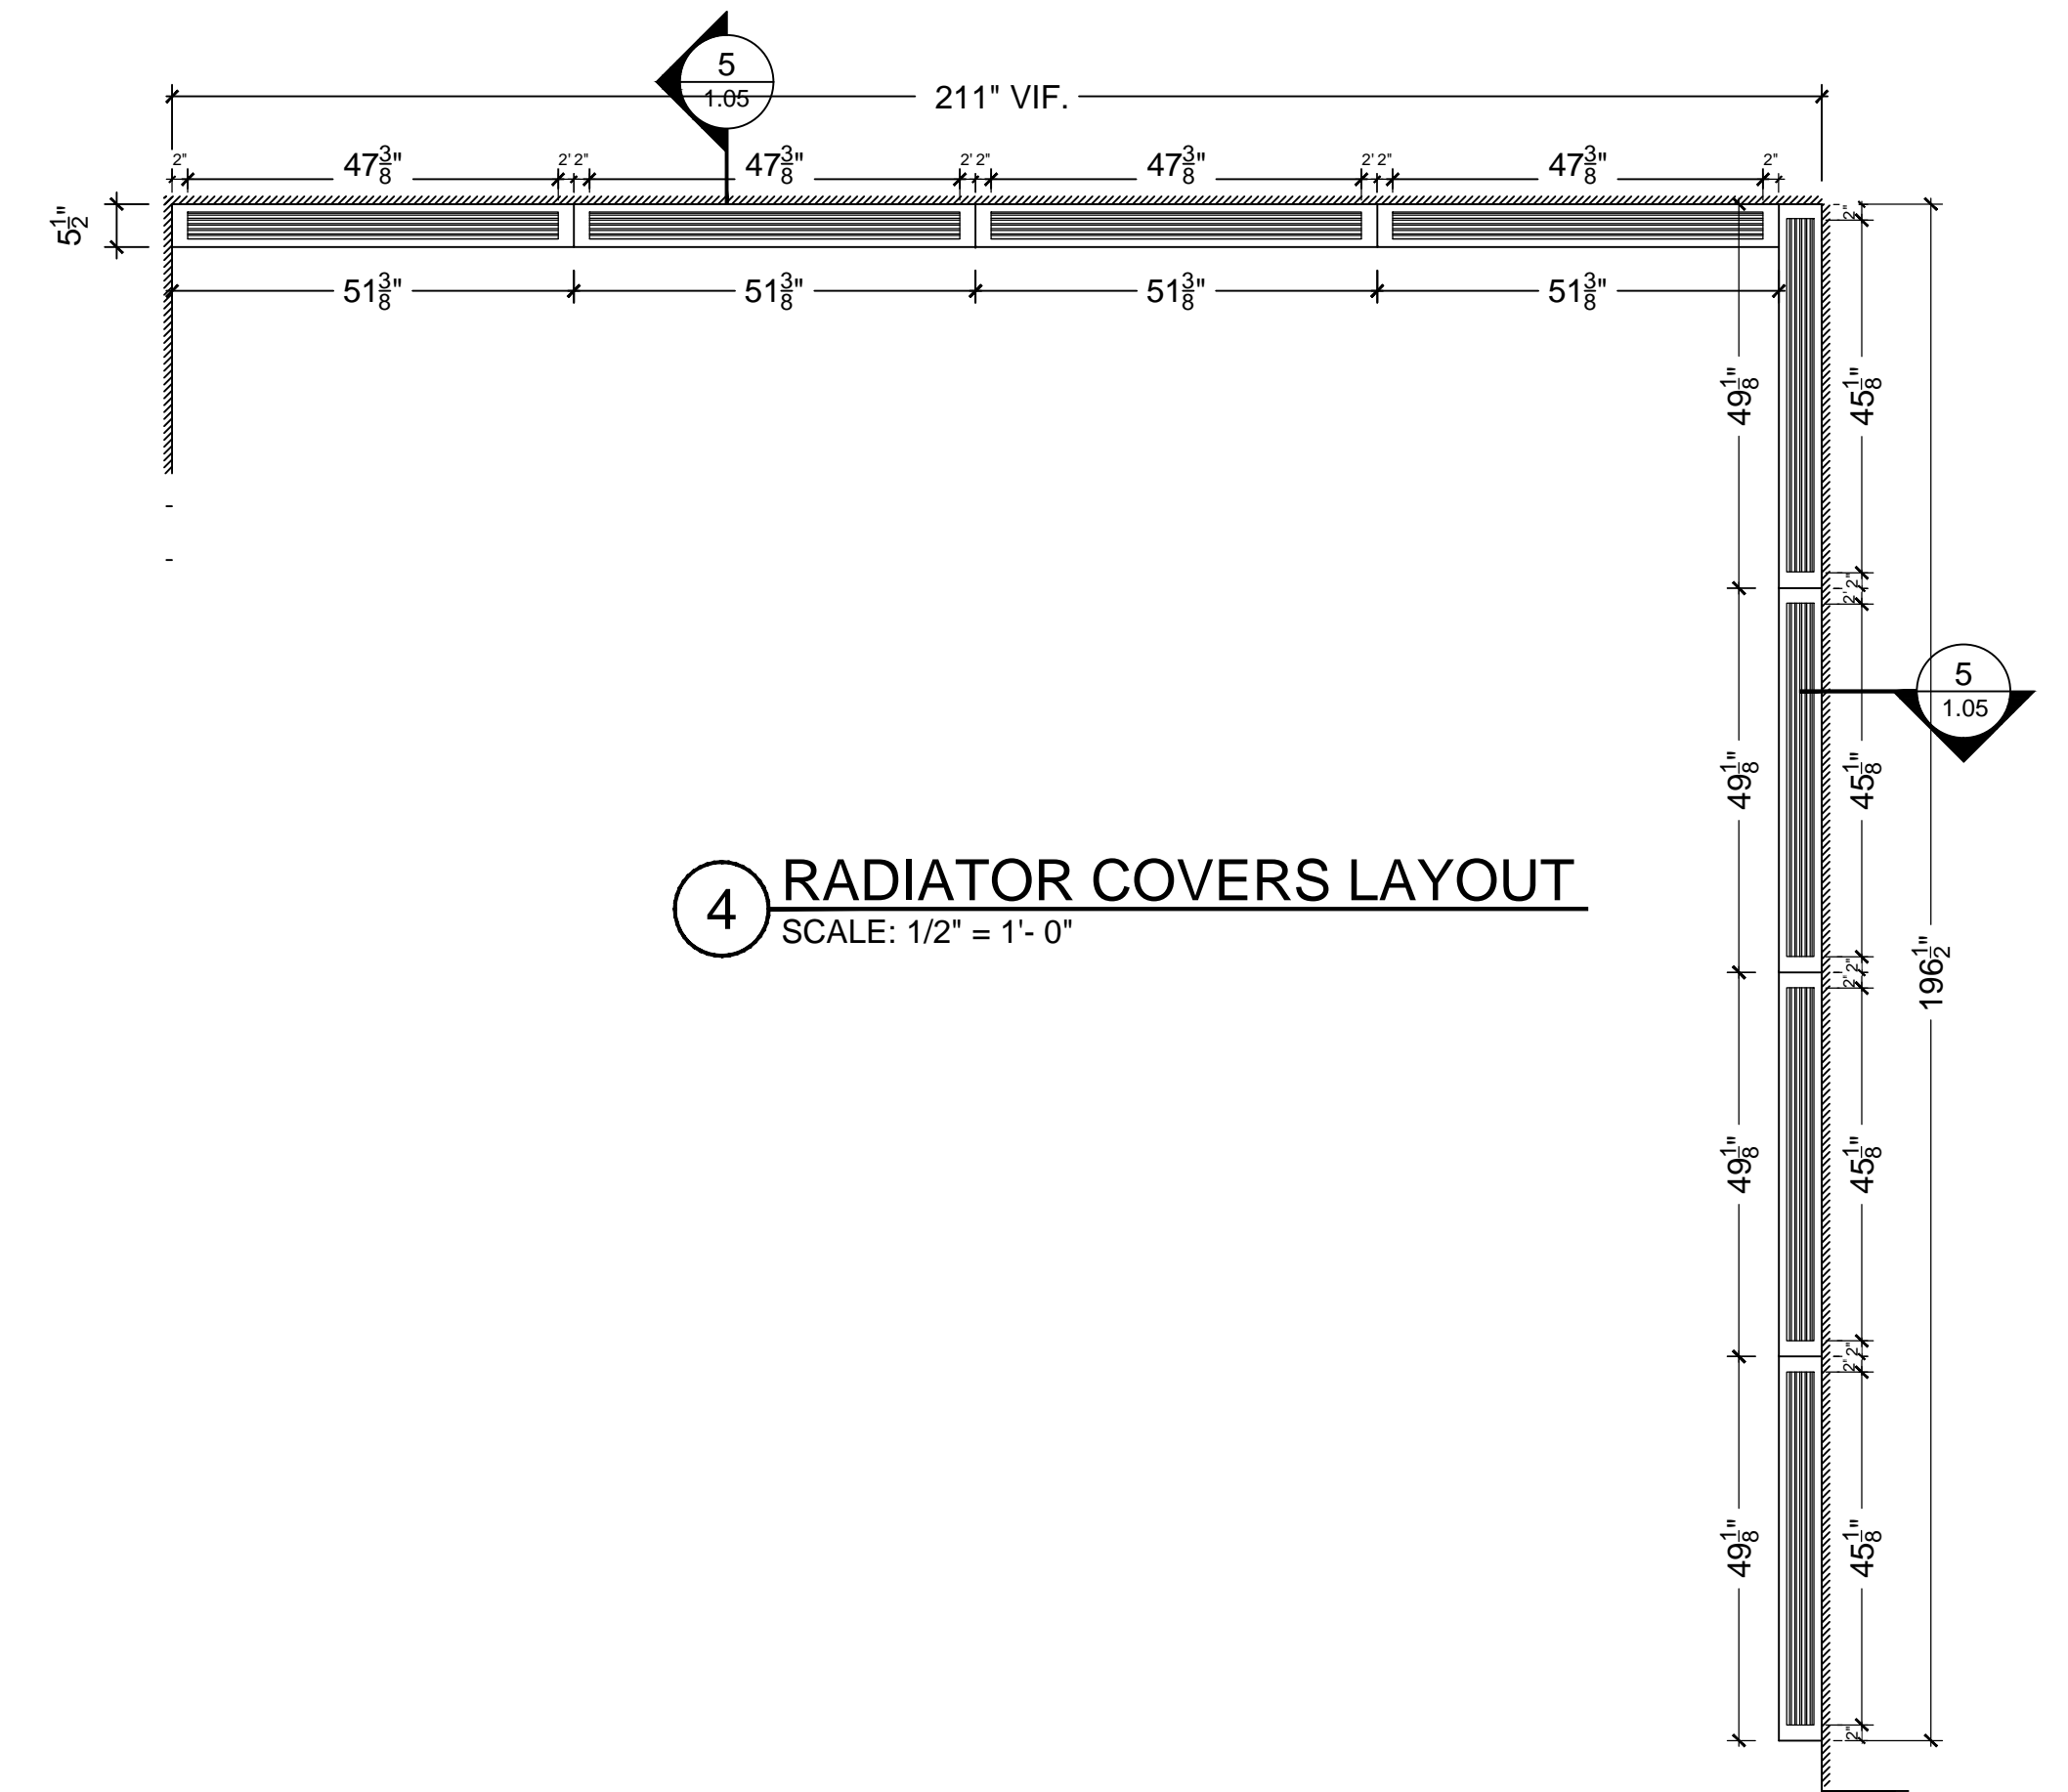


4 RADIATOR COVERS LAYOUT
SCALE: 1/2" = 1'-0"

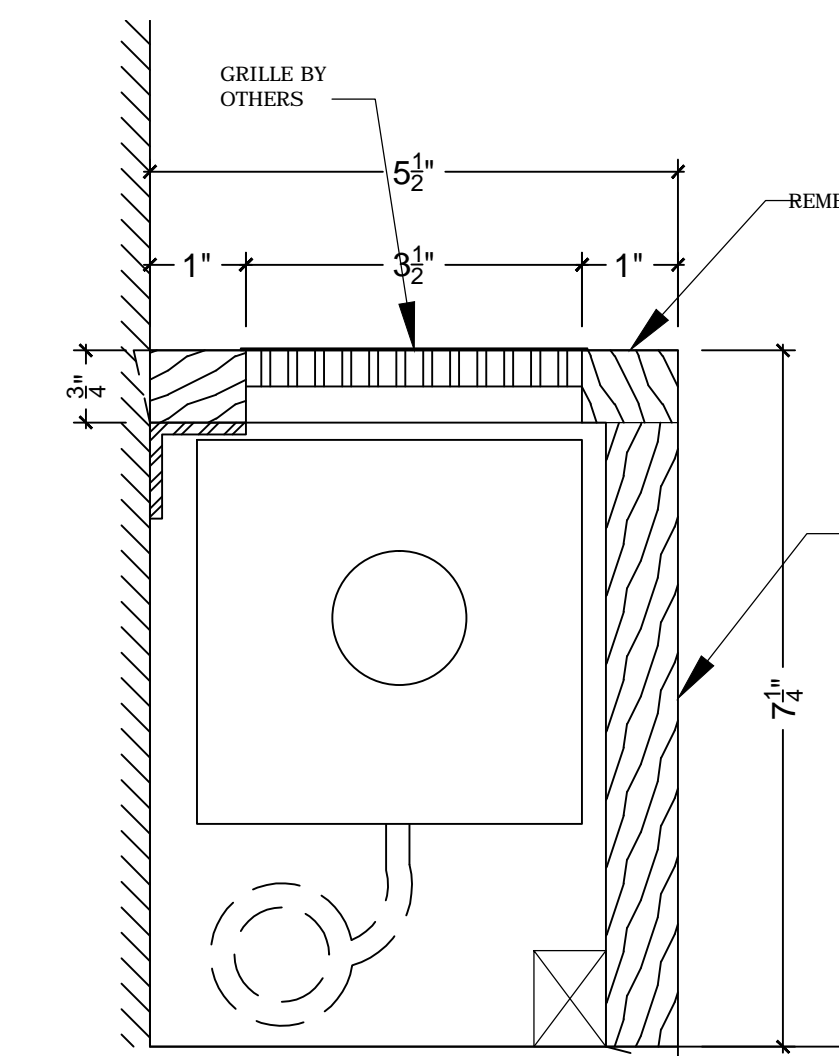


5 RADIATOR COVER SECTION
SCALE: 6" = 1'-0"


| | |
|--|-------------------------|
| MATERIAL | |
| WD-1= SATIN WHITE,SHOP-SPRAY LACQUER FIN. | |
| HARDWARE | |
| H1=HAFAL 801.42.200 | |
| DATE | REVISIONS |
| | |
| JP Roche, Inc ARCHITECTURAL WOODWORK 55 South Street suite C MOUNT VERNON, NY 10550 TEL: (914) 667-5730 FAX: (914) 667-5733 | |
| ARCHITECT ORE DESIGN + TECHNOLOGY | |
| GEN. CONTRACTOR | |
| OWNER JEFFREY KOVACH | |
| LOCATION FLOOR Kovach Tribeca Loft 415 Washington Street Apt 1A New York | |
| DATE: 06/17/2014 | SCALE: as noted |
| DRAWING BY: N.M. | |
| TITLE CLOSET & RADIATOR COVER | |
| JOB. NO. 14-352 | DWG. NO. 1.05 |

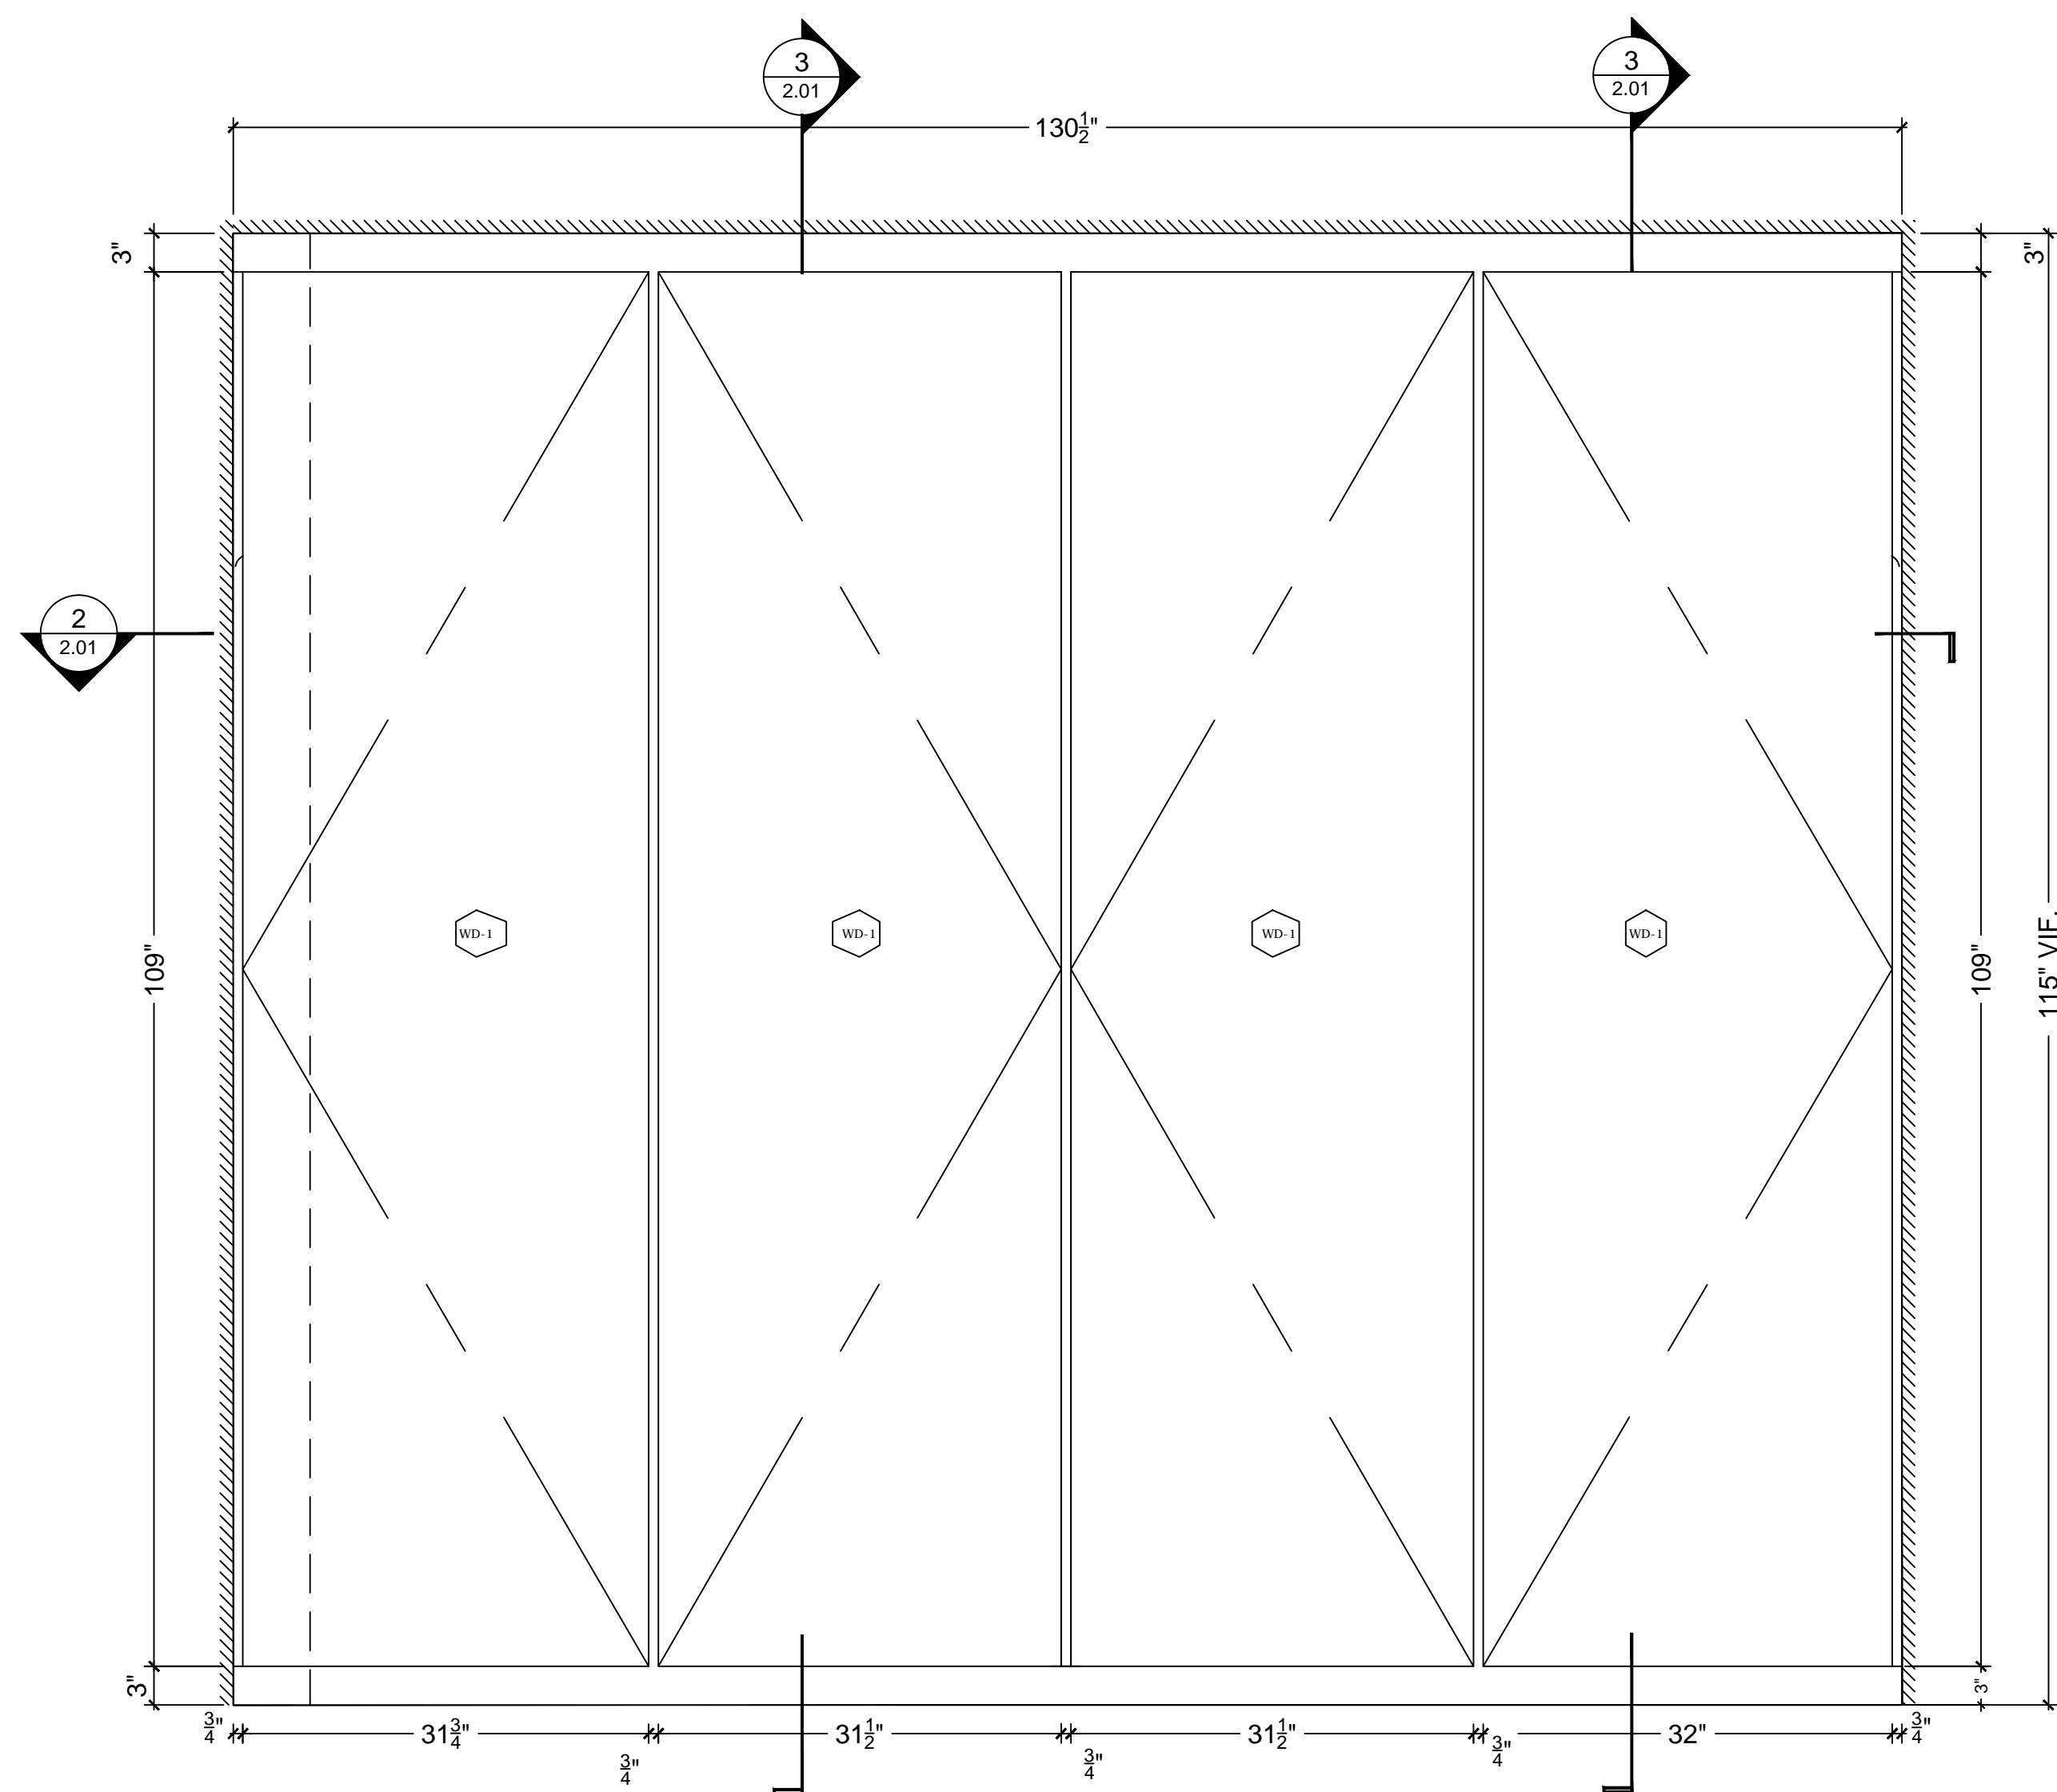


1 DOORS FRONT ELEVATION
SCALE: 1" = 1'-0"

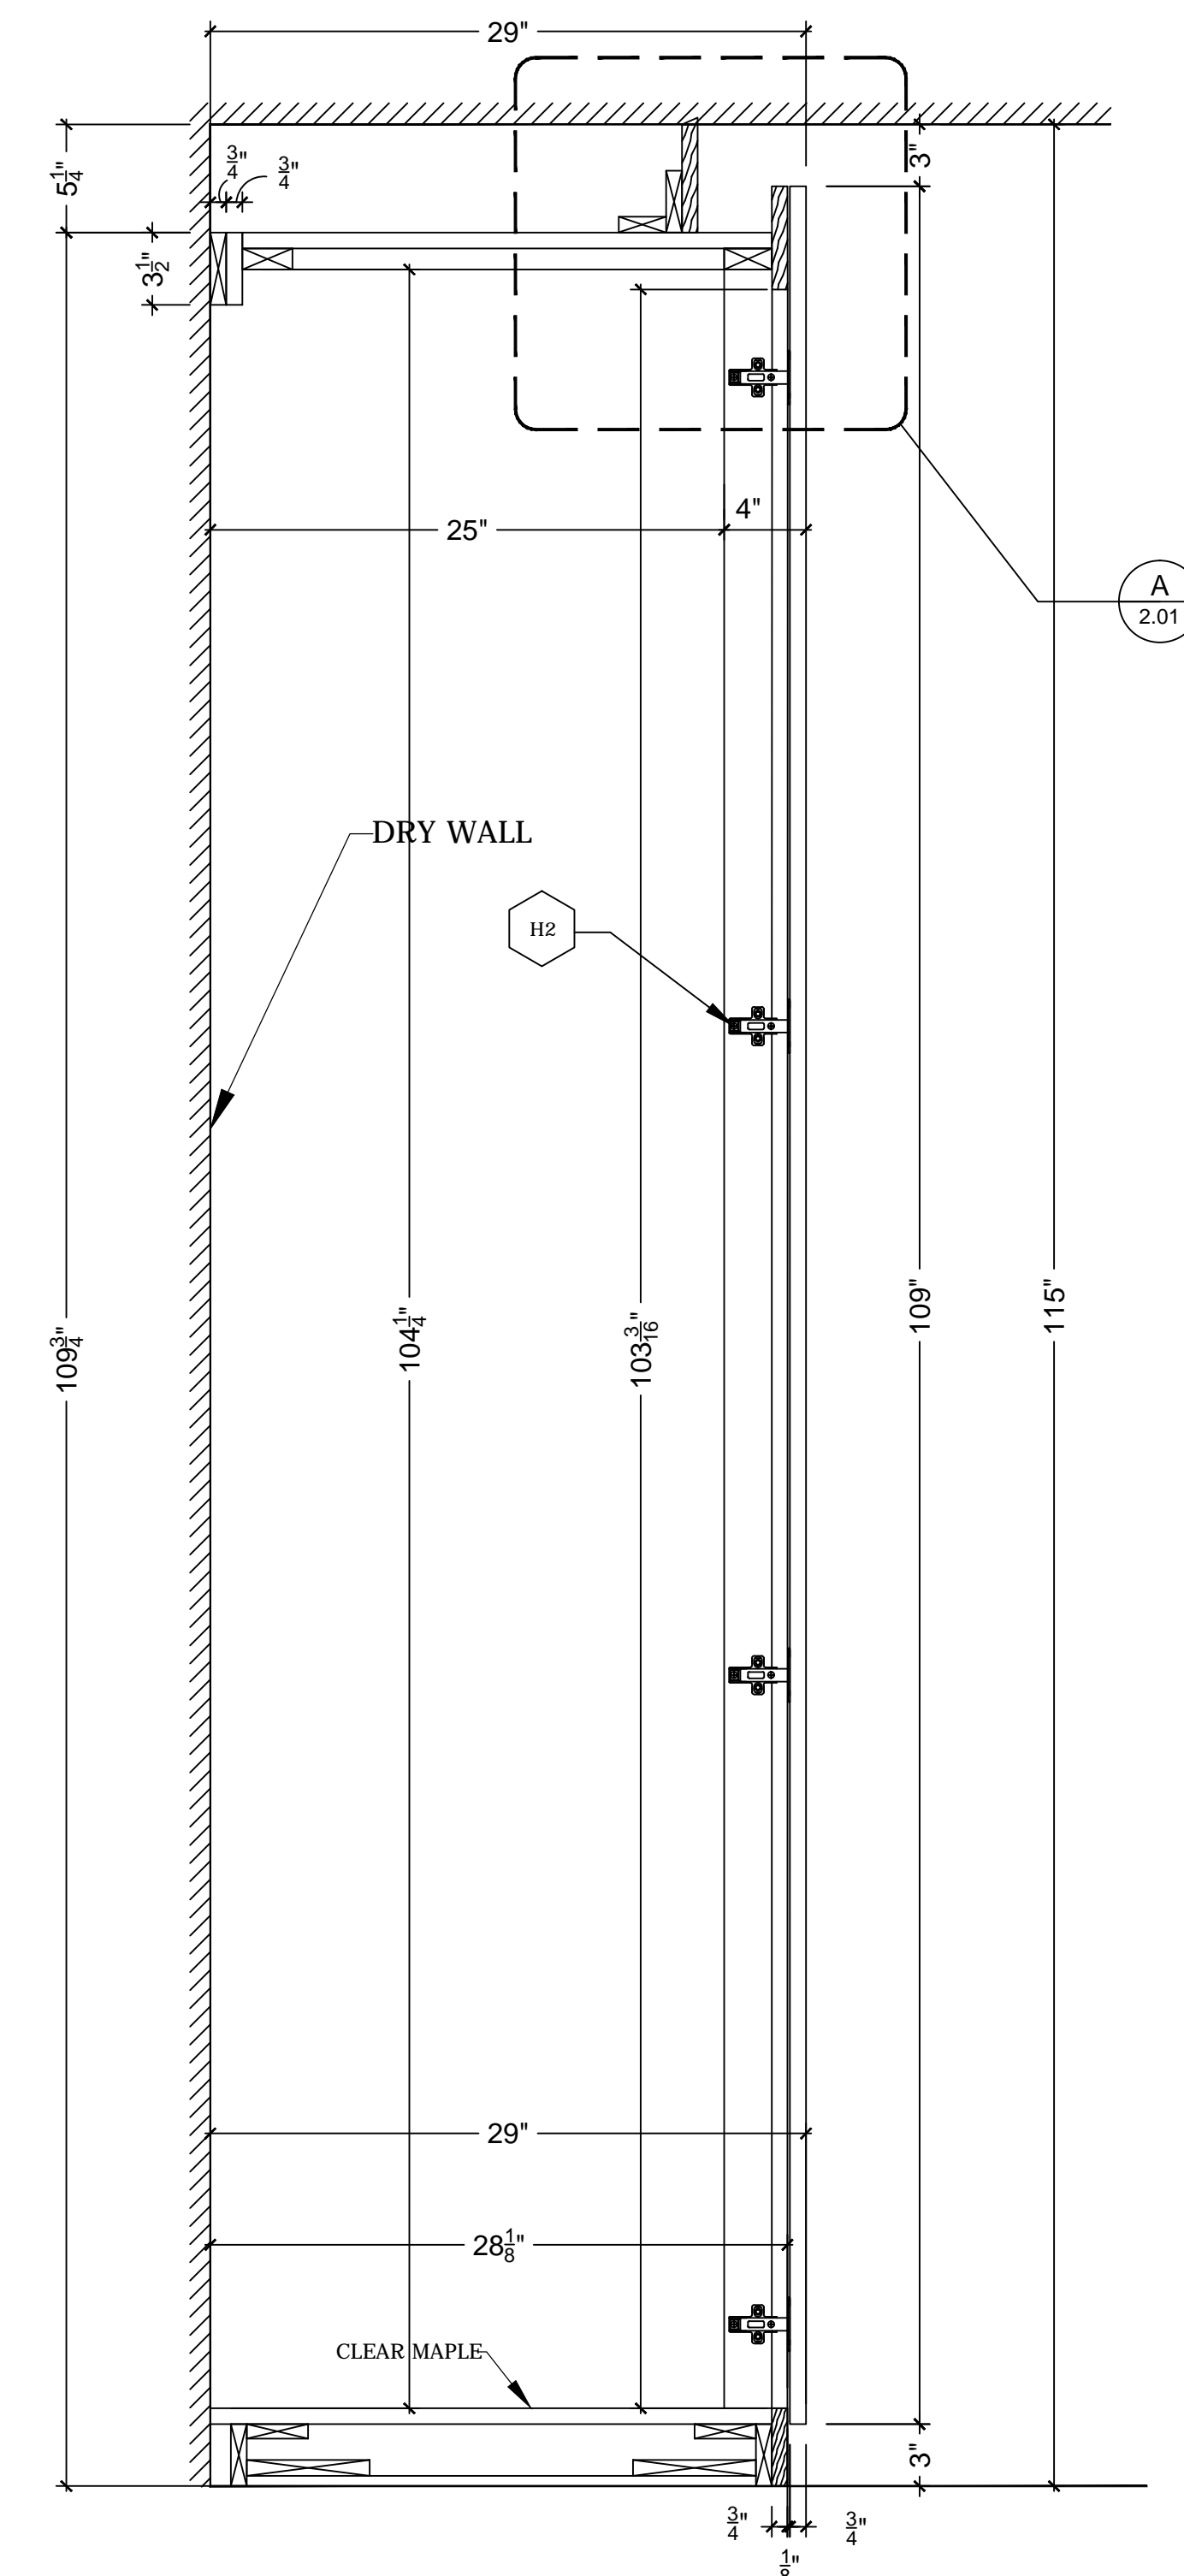


3 VERTICAL SECTION
SCALE: 1 1/2" = 1'-0"

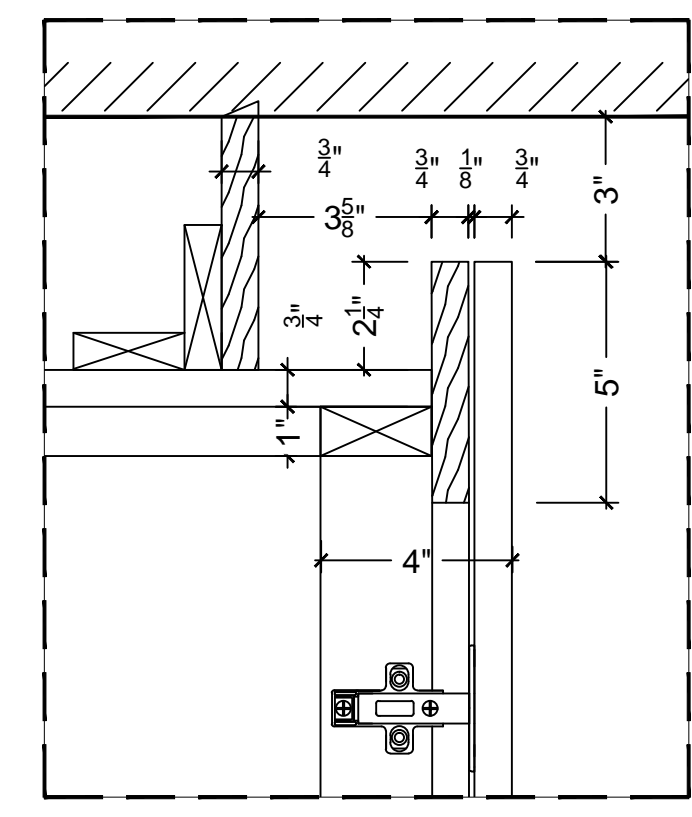

A DETAIL
SCALE: 3" = 1'-0"

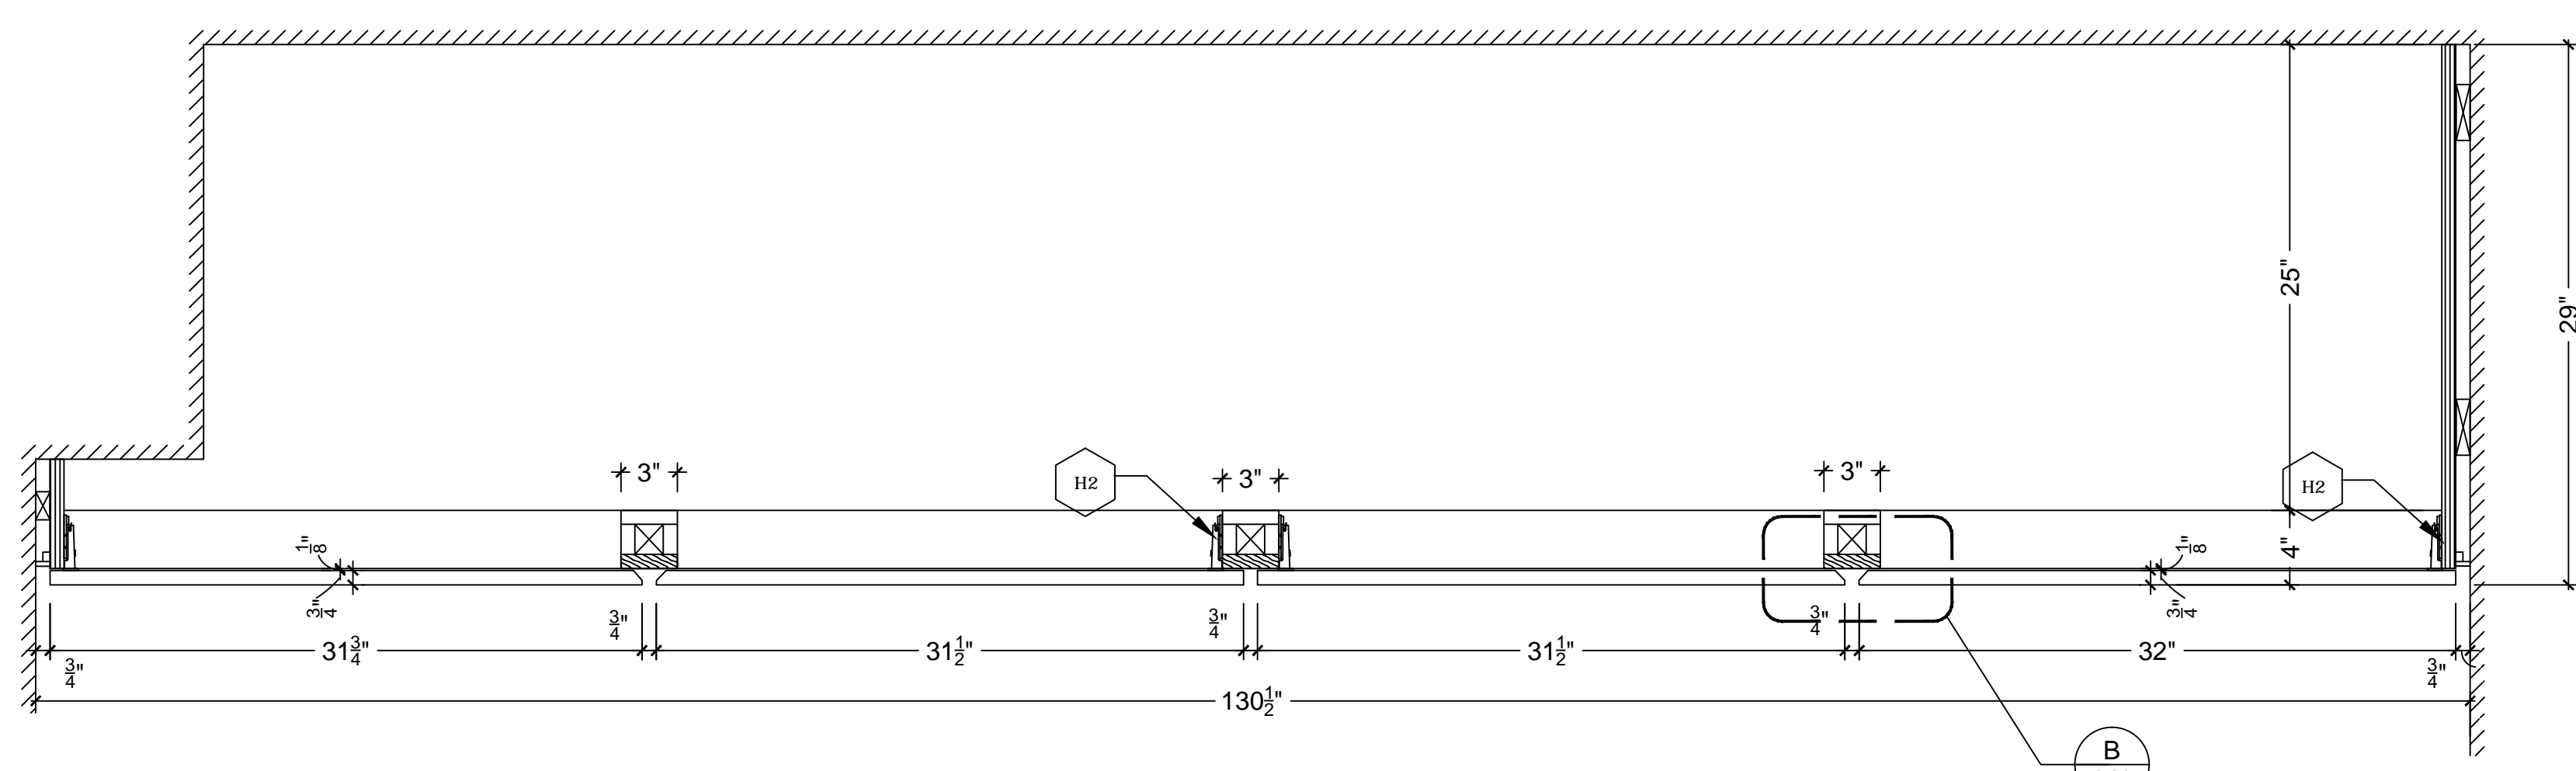


2 PLAN SECTION
SCALE: 1 1/2" = 1'-0"

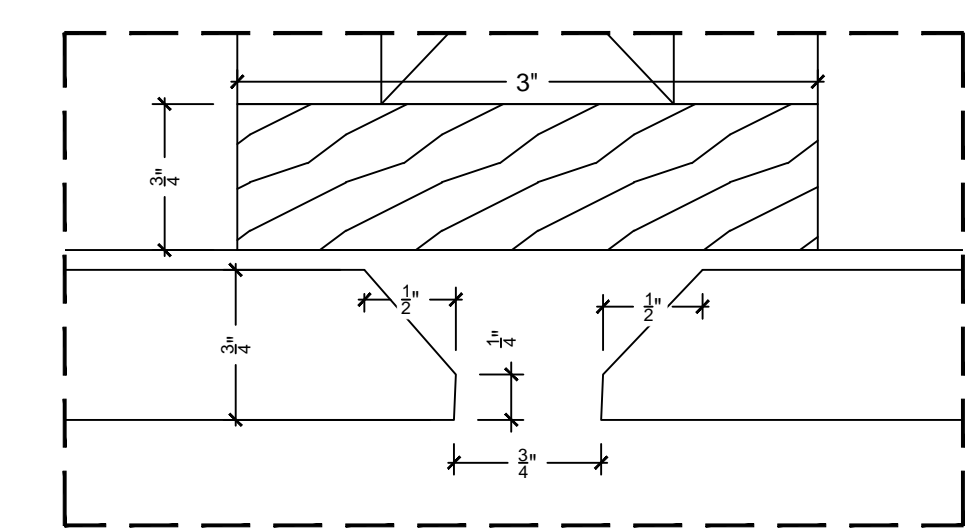


B DOORS DETAIL
FULL SCALE


| MATERIAL | |
|---|-------------------------|
| WD-1 = SATIN WHITE.SHOP-SPRAY LACQUER FIN. | |
| | |
| HARDWARE | |
| H2= EUROPEAN HINGE | |
| | |
| DATE | REVISIONS |
| | |
| | |
| | |
| <p>JP Roche, Inc ARCHITECTURAL WOODWORK 55 South Street suite C MOUNT VERNON, NY 10550 TEL: (914) 667-5730 FAX: (914) 667-5733</p> | |
| <p>ARCHITECT ORE DESIGN + TECHNOLOGY</p> | |
| <p>GEN. CONTRACTOR</p> | |
| <p>OWNER JEFFREY KOVACH</p> | |
| <p>LOCATION FLOOR Kovach Tribeca Loft 415 Washington Street Apt 1A New York</p> | |
| <p>DATE: 06/17/2014 SCALE: as noted DRAWING BY: N.M.</p> | |
| <p>TITLE SECOND FLOOR BEDROOM O2 CLOSET DOORS</p> | |
| JOB. NO. 14-352 | DWG. NO. 2.01 |

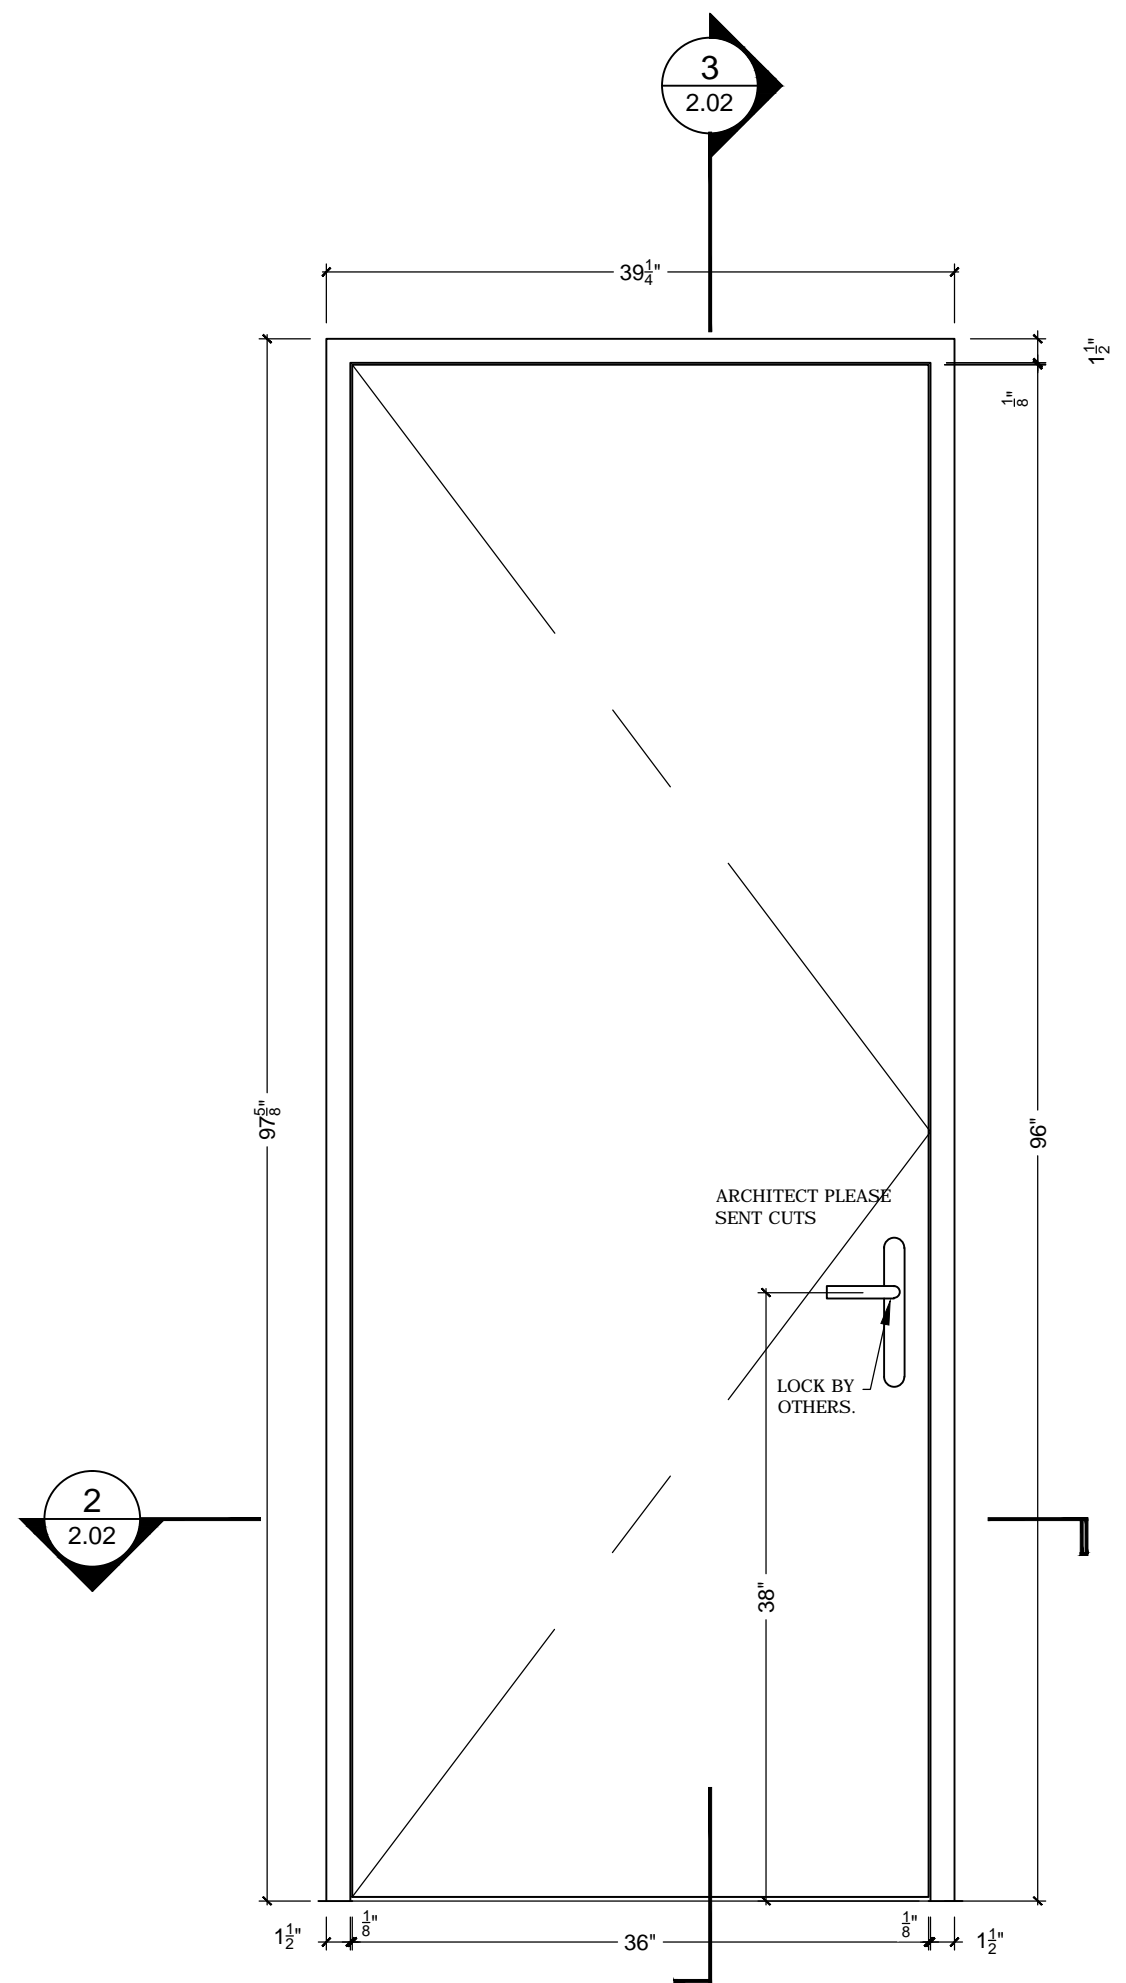


1 DOORS ELEVATION
SCALE: 1" = 1'-0"

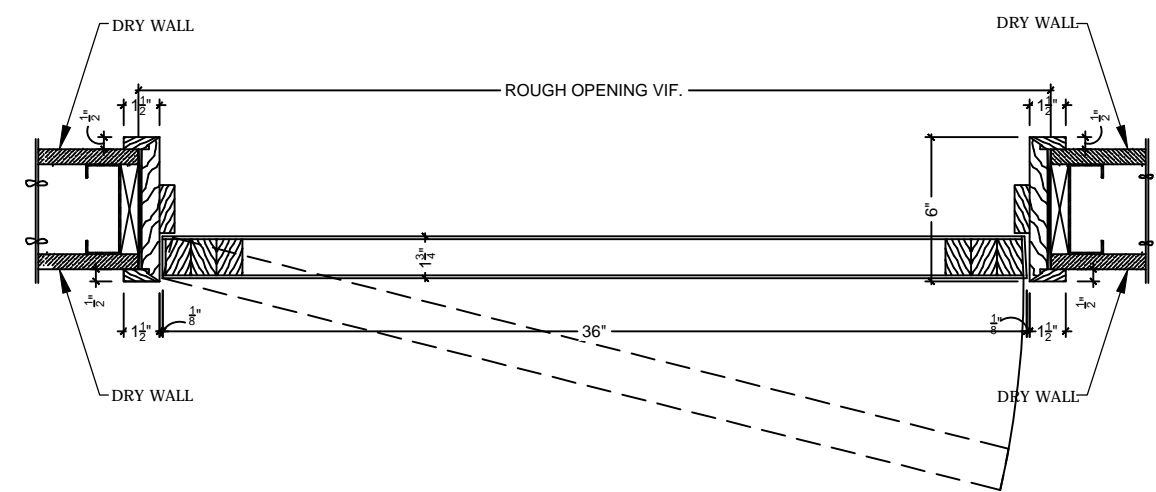

2 PLAN SECTION
SCALE: 1 1/2" = 1'-0"

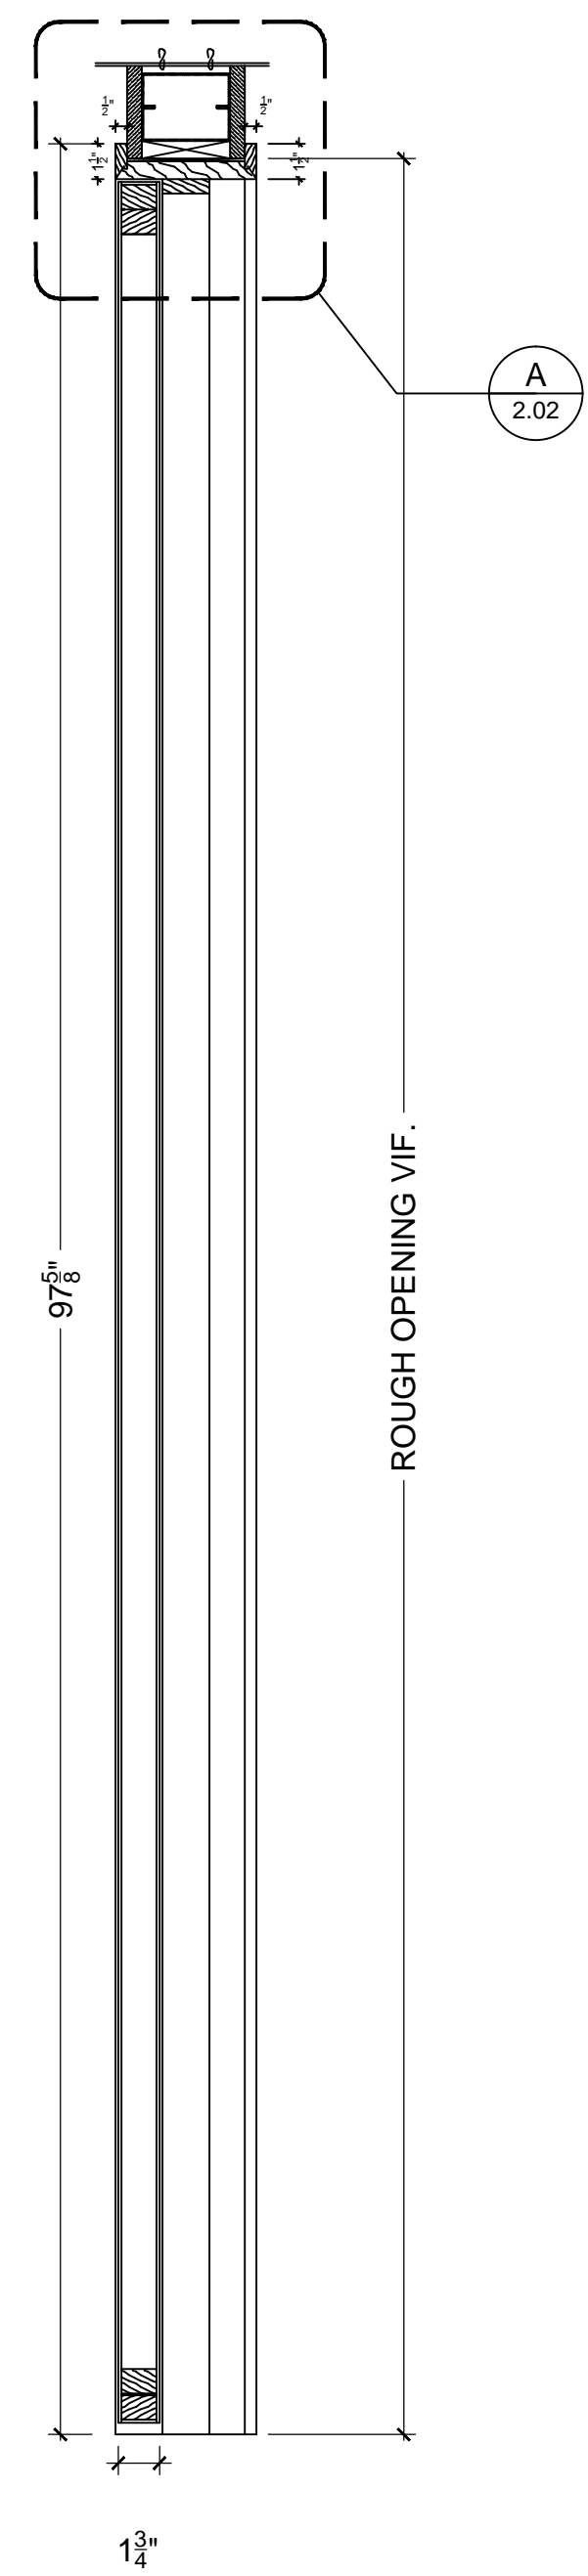

3 VERTICAL SECTION
SCALE: 1 1/2" = 1'-0"

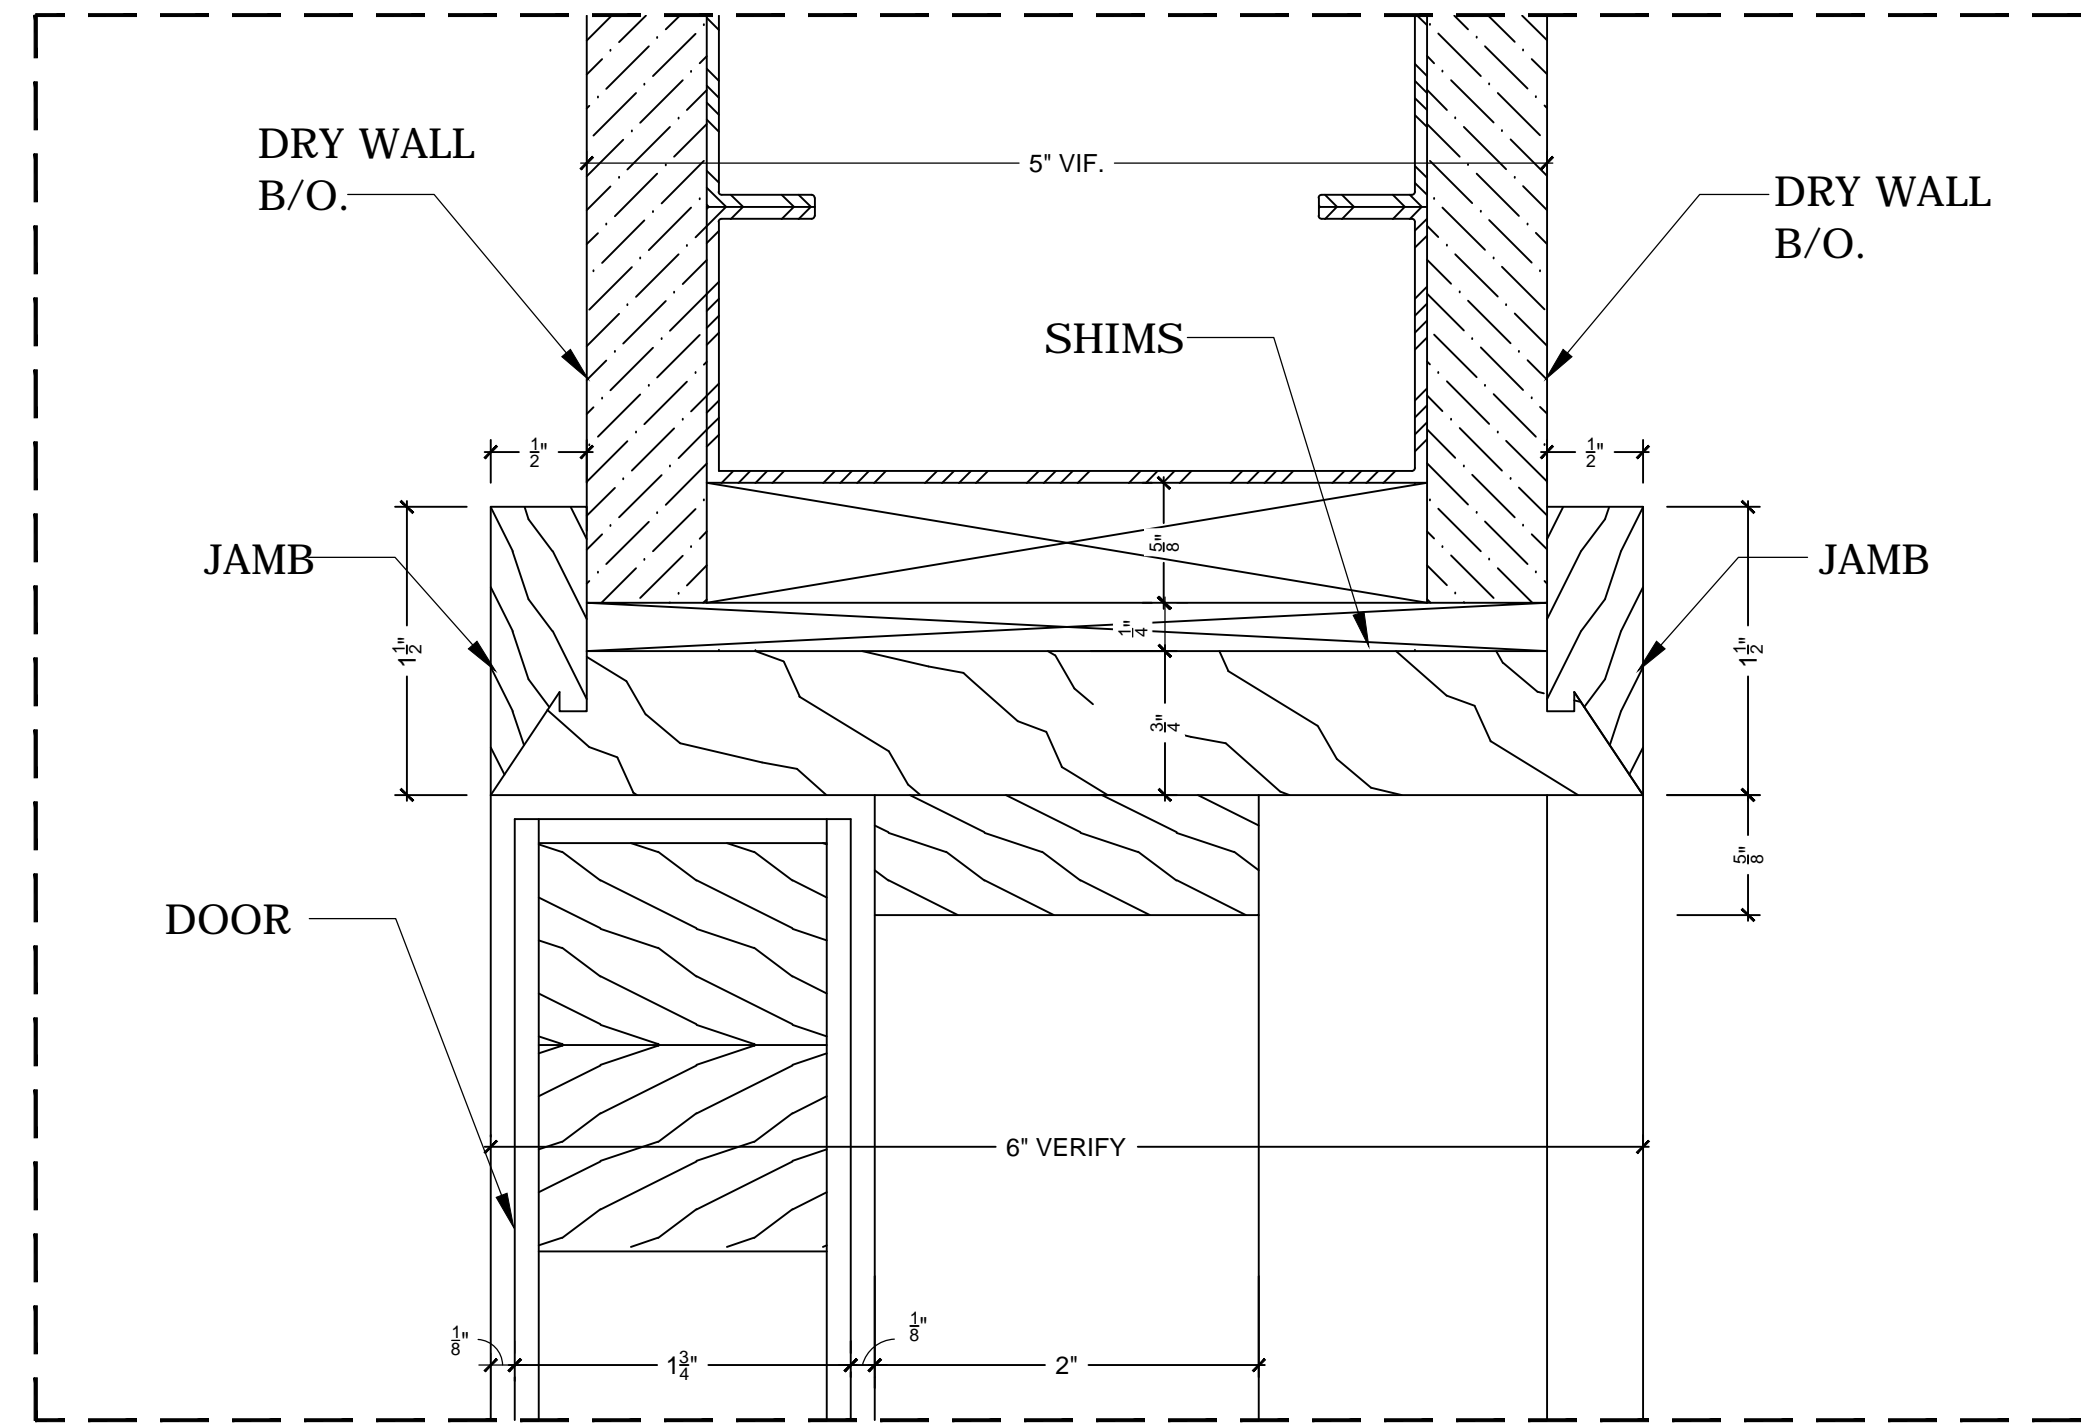

A DOOR HEADER DETAIL
FULL SCALE

| DOORS SCHEDULE FOR FIRST & SECOND FLOOR | | |
|---|--------|---|
| FLOOR | NUMBER | DESCRIPTION |
| FIRST | #3 | 36"X96"X1 3/4" SOLID CORE DOOR & FRAME SHOP PAINTED |
| SECOND | #4 | 36"X96"X1 3/4" SOLID CORE DOOR & FRAME SHOP PAINTED |
| SECOND | #5 | 36"X96"X1 3/4" SOLID CORE DOOR & FRAME SHOP PAINTED |
| SECOND | #6 | 36"X96"X1 3/4" SOLID CORE DOOR & FRAME SHOP PAINTED |
| SECOND | #8 | 36"X96"X1 3/4" SOLID CORE DOOR & FRAME SHOP PAINTED |
| SECOND | #9 | 36"X96"X1 3/4" SOLID CORE DOOR & FRAME SHOP PAINTED |
| TOTAL | 6 | |

NOTE: ARCHITECT PLEASE SPECIFY DOOR HINGES.

| | |
|--|------------------|
| MATERIAL | |
| | |
| HARDWARE | |
| | |
| DATE | REVISIONS |
| | |
| | |
| JP Roche, Inc ARCHITECTURAL WOODWORK 55 South Street suite C MOUNT VERNON, NY 10550 TEL: (914) 667-5730 FAX: (914) 667-5733 | |
| ARCHITECT ORE DESIGN + TECHNOLOGY | |
| GEN. CONTRACTOR | |
| OWNER JEFFREY KOVACH | |
| LOCATION FLOOR Kovach Tribeca Loft 415 Washington Street Apt 1A New York | |
| DATE: 06/17/2014 | SCALE: as noted |
| DRAWING BY: N.M. | |
| TITLE FIRST & SECOND FLOOR DOORS SCHEDULE | |
| JOB. NO. 14-352 | DWG. NO. 2.02 |