




# FIRE PLACE UNIT

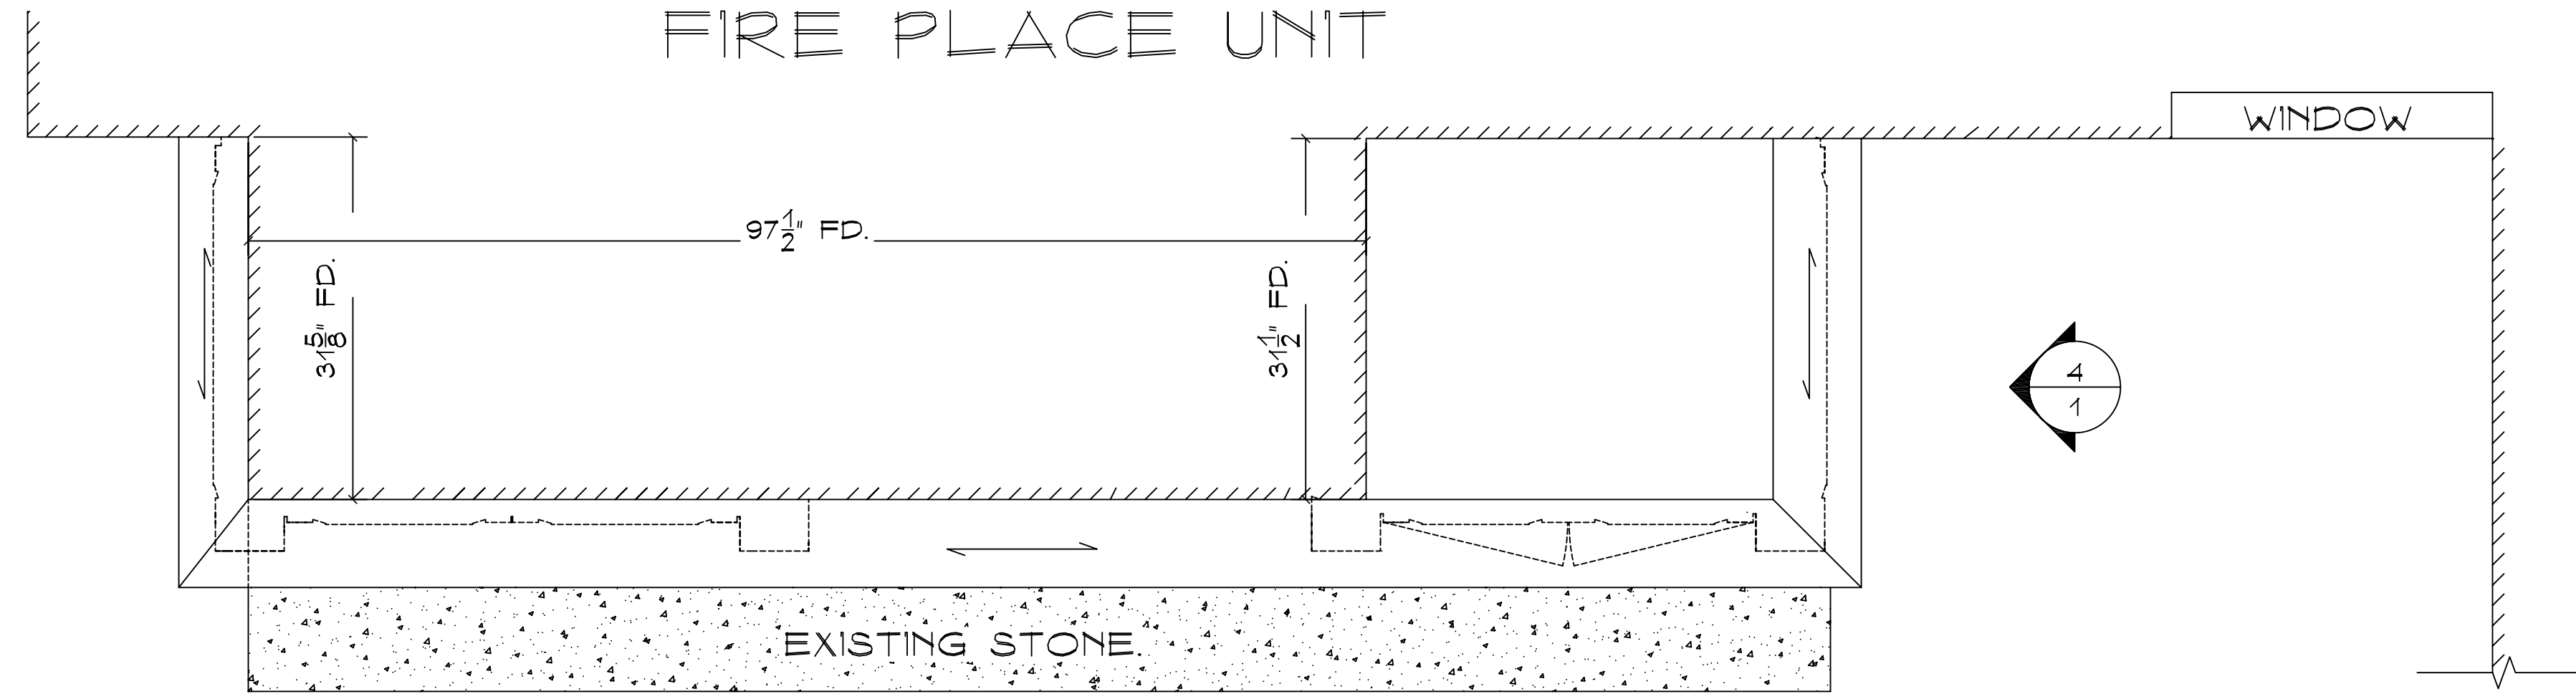


1 PLAN  
SC. 1"=1'-0"

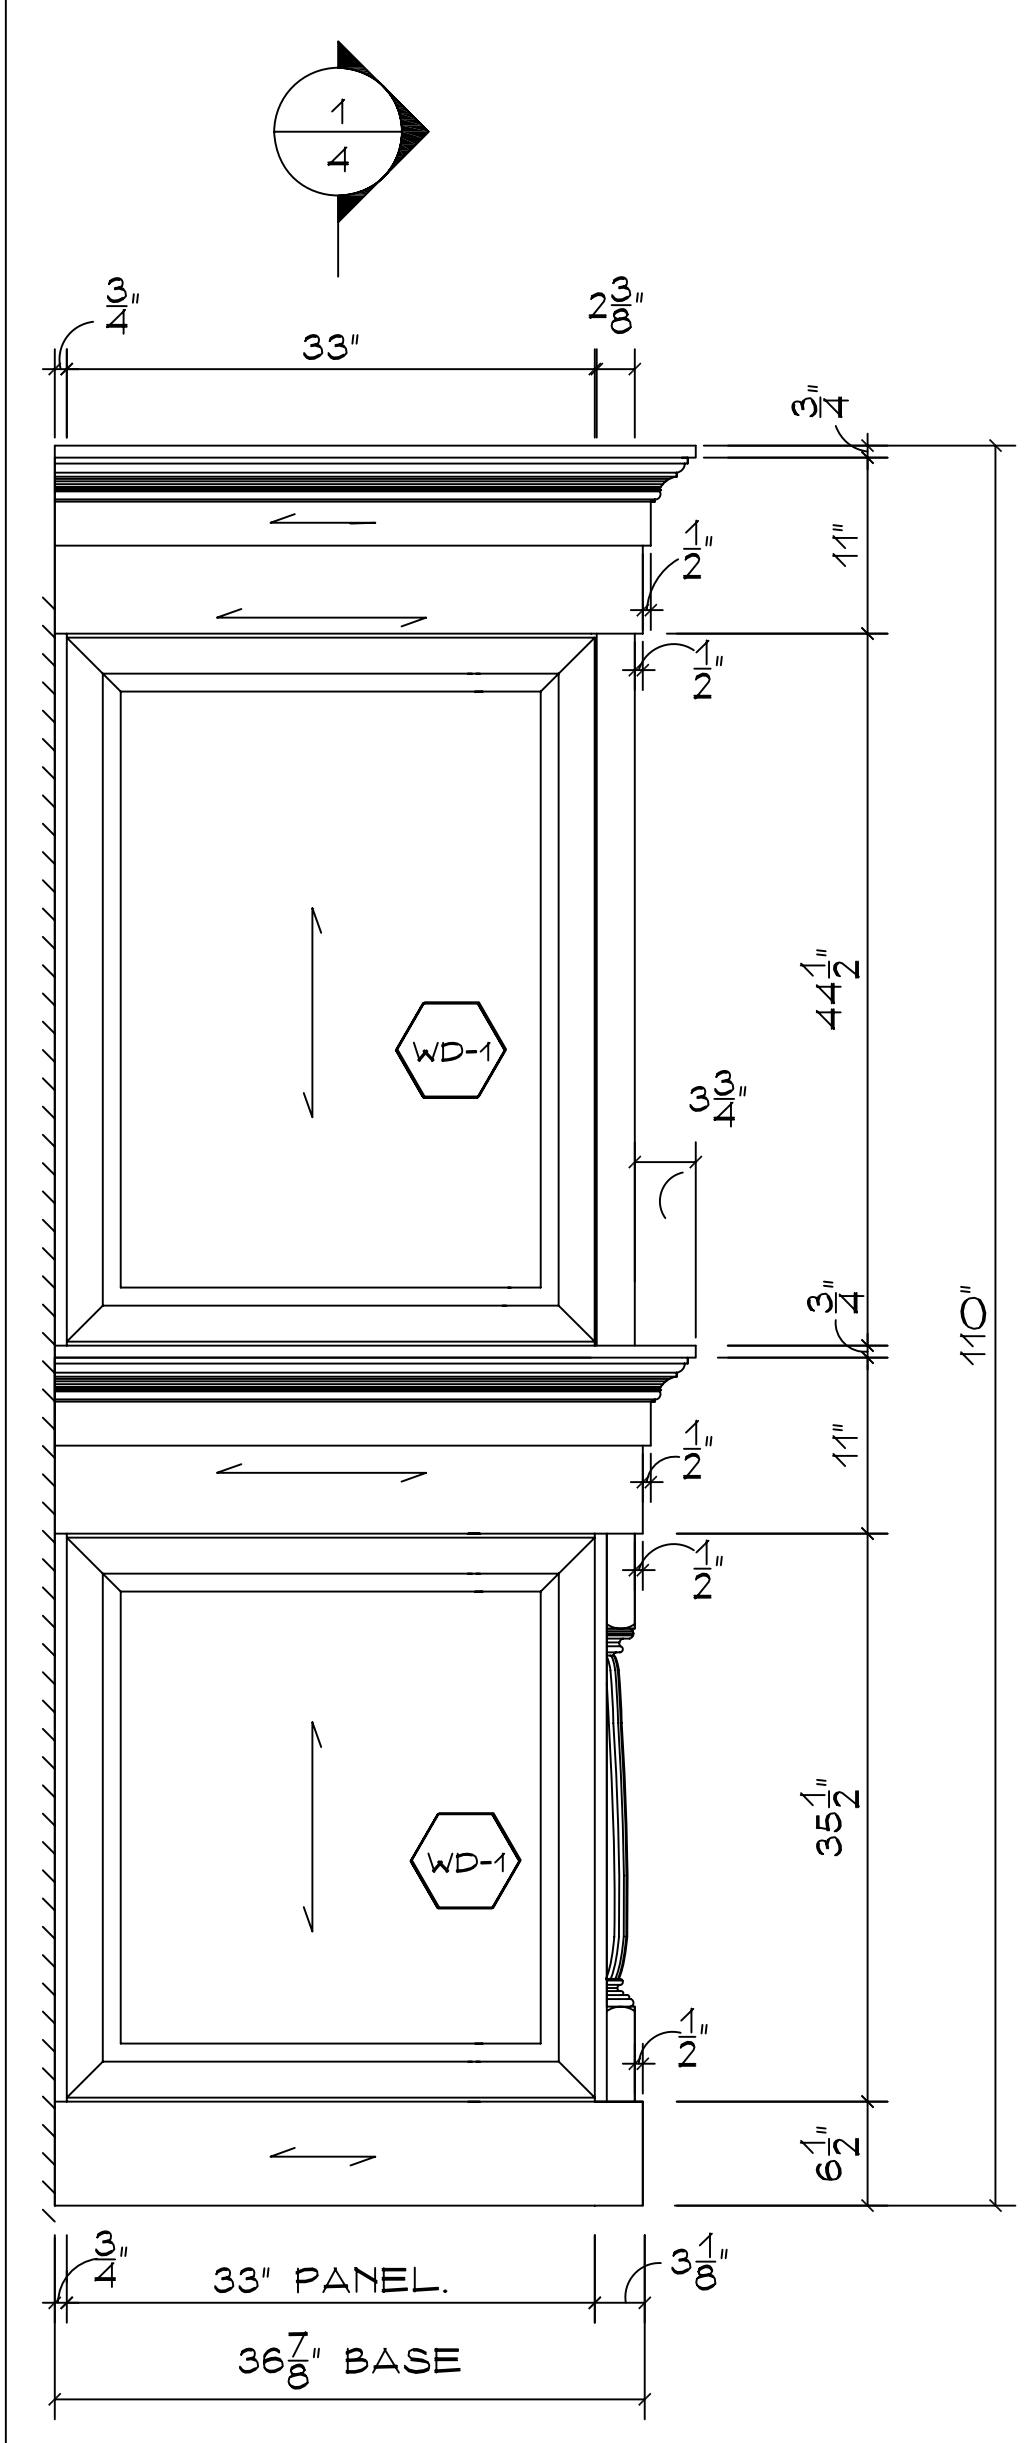

2 ELEVATION LEFT SIDE.  
SC. 1"=1'-0"

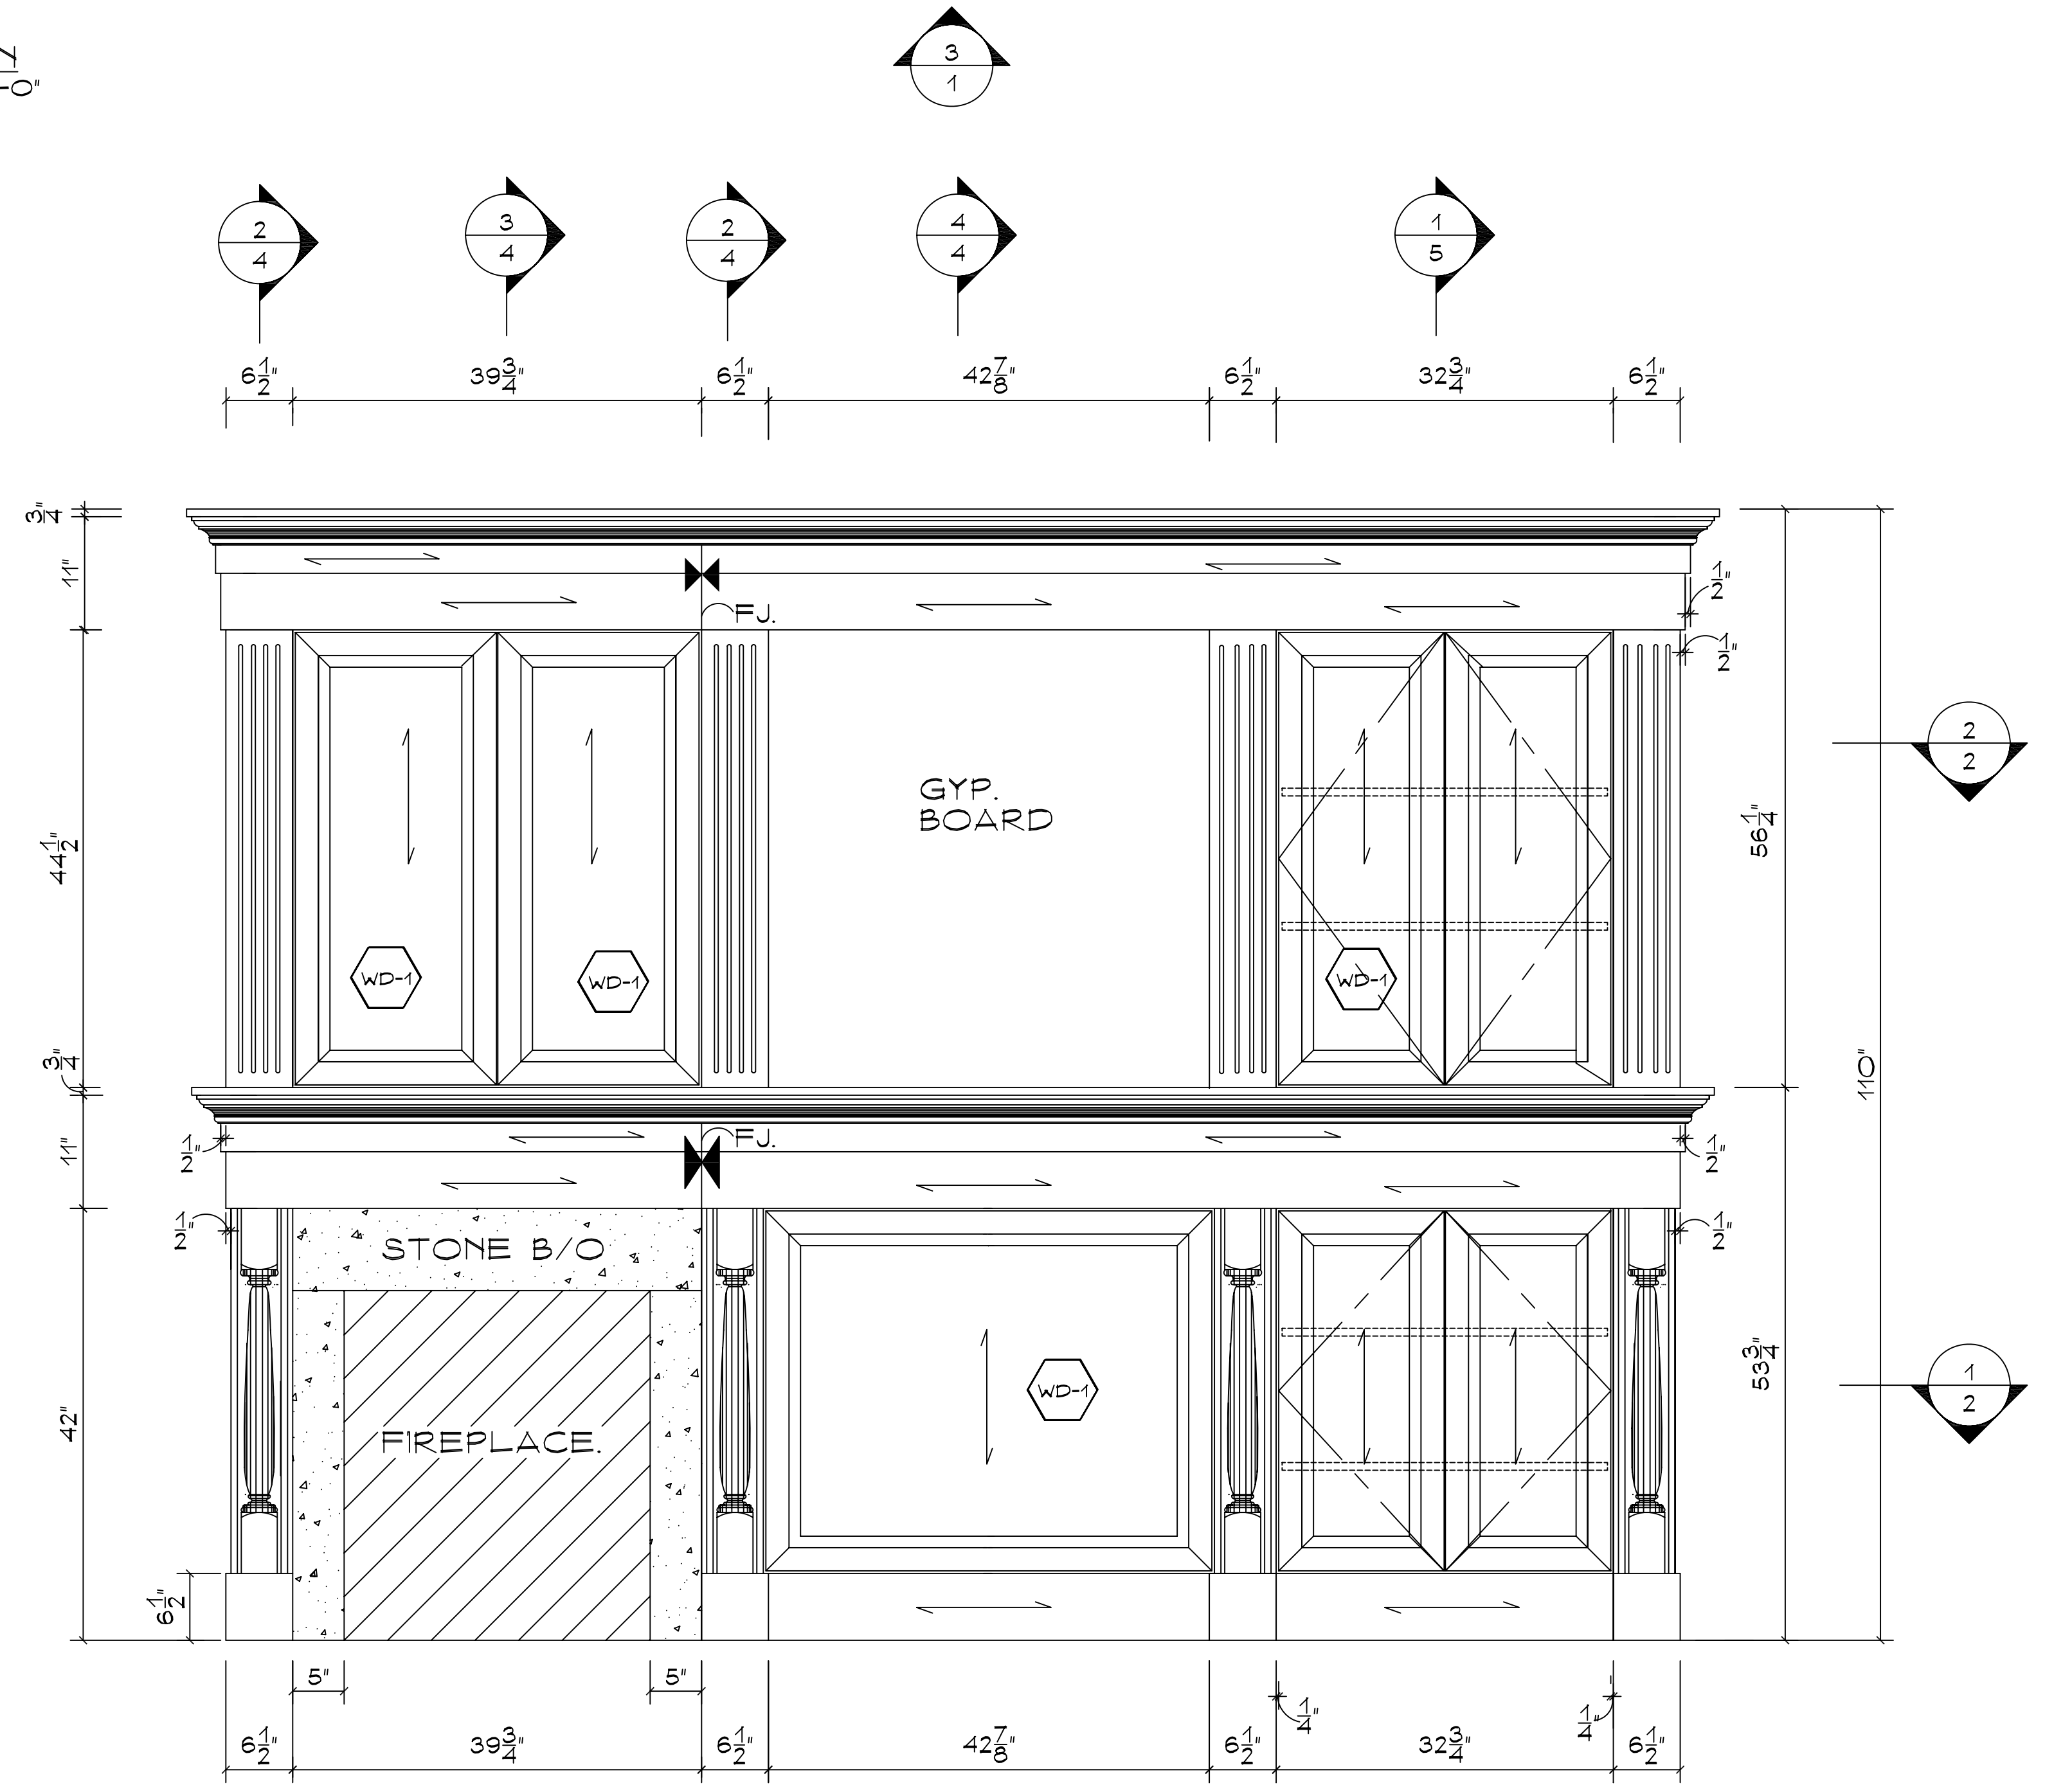

3 ELEVATION FRONT  
SC. 1"=1'-0"

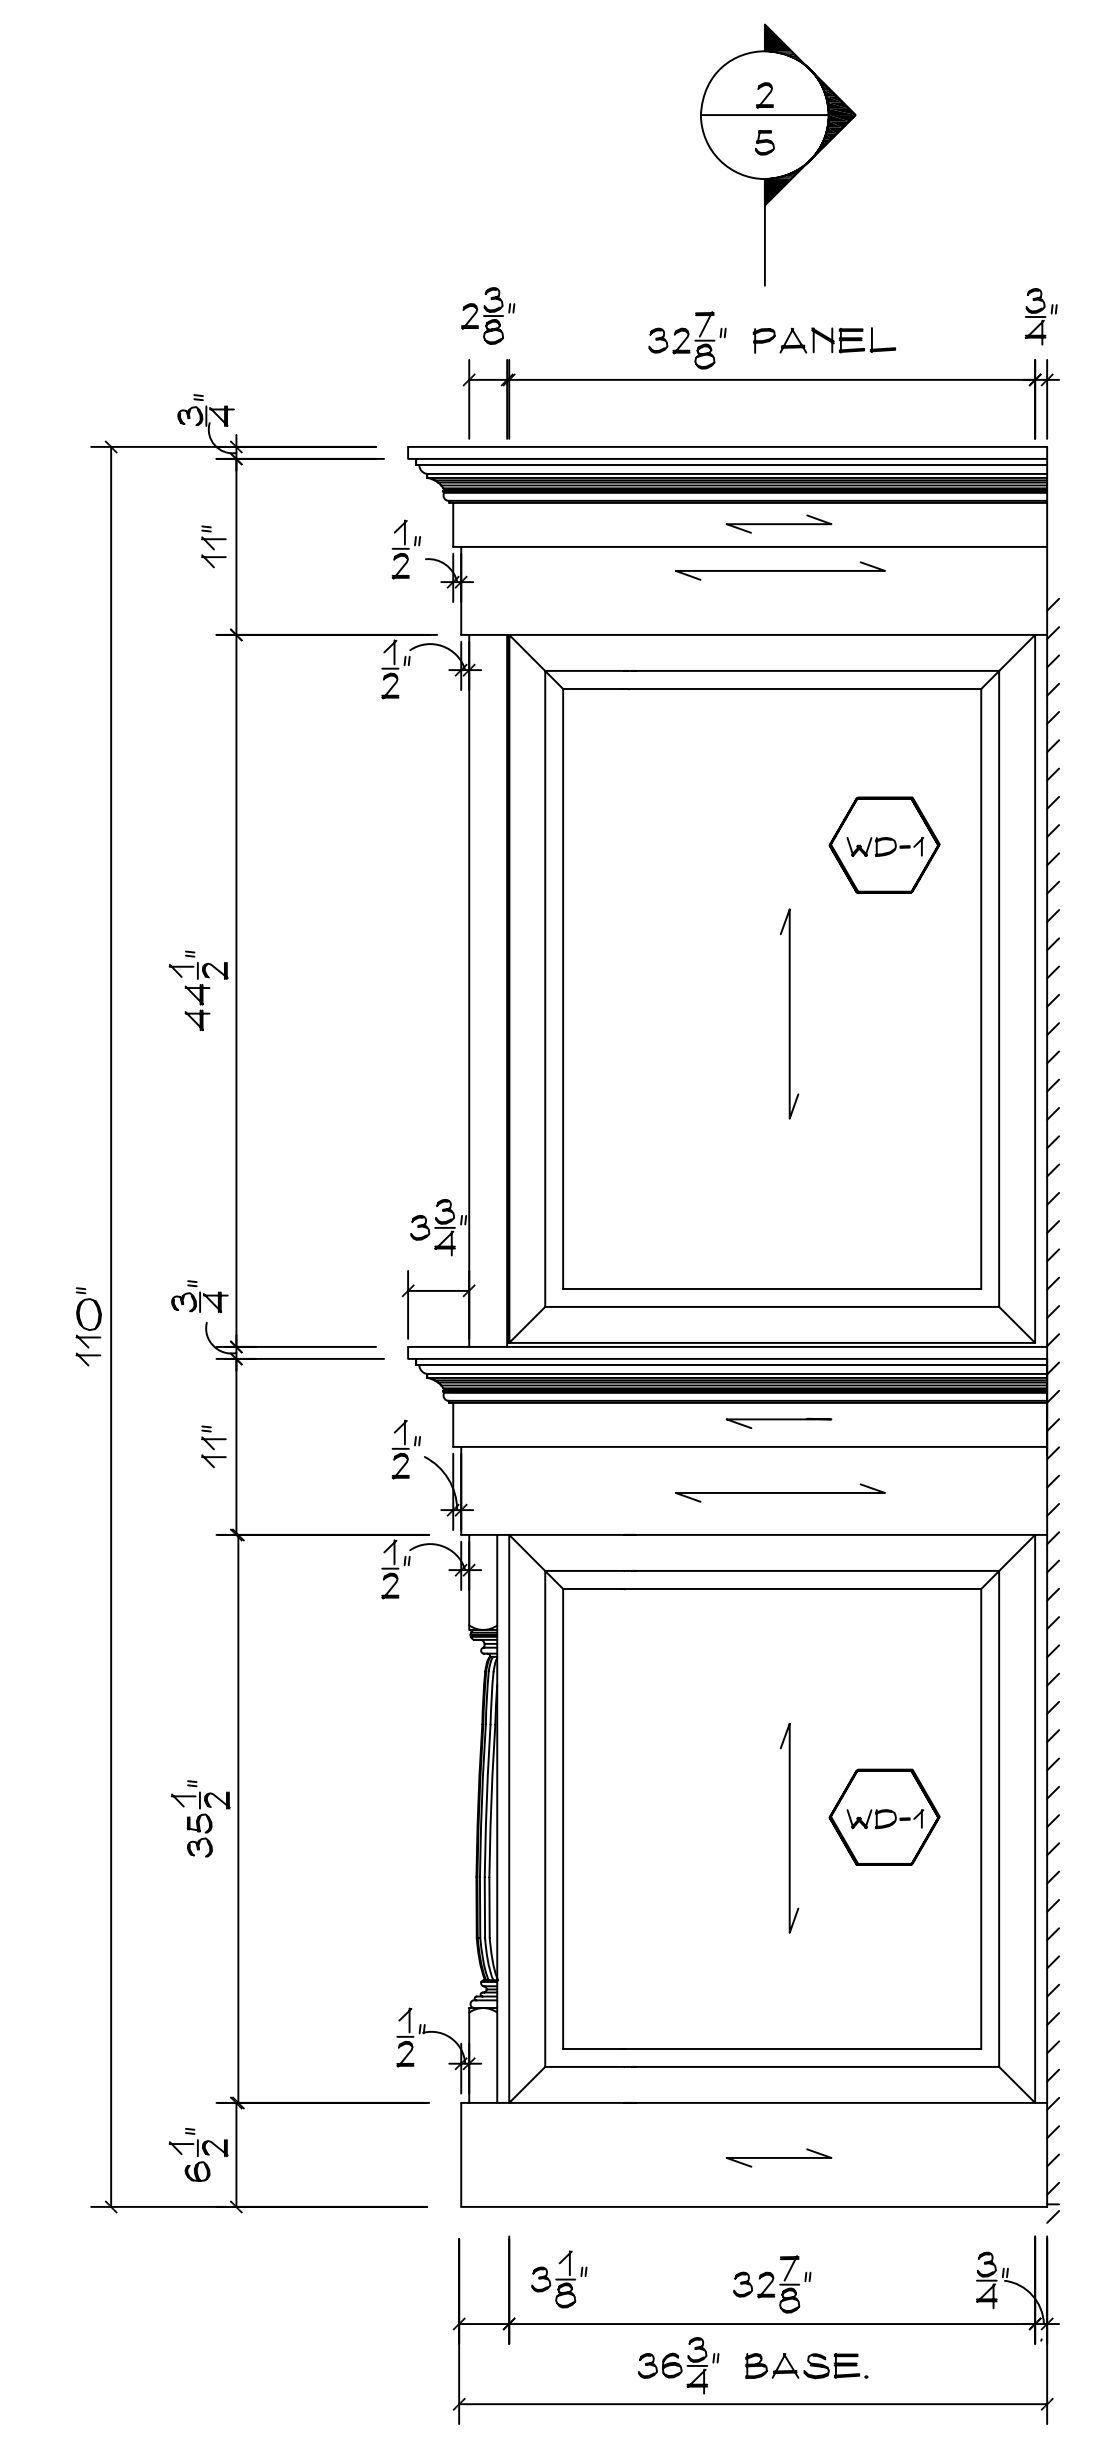

4 ELEVATION RIGHT SIDE.  
SC. 1"=1'-0"

CONSTRUCTION SPECIFICATIONS		
CASEWORK:		
DOORS:		
DRAWERS:		
COUNTER TOPS:		
FINISH: WD-1=PLAIN SLICED CHERRY STAINED TO MATCH SAMPLE.		
HARDWARE: HINGES= SALICE 110 HANDLES= NEED TO SPECIFY		
MISCELLANEOUS: CROWN MOULDING= DYKES #184 3-5/8" CHERRY COLUMNS=309-M42 CHERRY		
NOTES:		
REV #/BY	DATE	REVISION
RP	6/11/08	REVIEWED AND REVISED
ARCHITECT: CONANT ARCHITECTS		
GC: NATIONAL INSTALL		
PROJECT: IAN COOK		
MILLWORK ITEMS: FIRE PLACE WALL UNIT.		
SCALE: AS SHOWN	BY: N.M	DATE: 06/-3/08
JOB NO. 4088	DRAWING NO. 1 OF 5	







