


ID	Name	Width	Height	Depth	Description	Notes
R1C1	Tall Pair Doors	35 1/8	96	15		
R1C2	3 Drawer Bank 1-2	31 5/8	34 1/2	24	3 Drawers	
R1C3	Wall Pair Door	26 1/2	42	12	W Pair Doors	
R1C4	Wall Blind Right	26 1/2	42	12	Blind 79b9590	
R1C5	Base Blind Left	47 1/2	34 1/2	18	Blind 79b9590	
R1C6	Tall Pair Blind	41 1/4	96	15	Blind	
R1C7	Wall Pair Door	33 1/8	42	12	W Pair Doors	
R1N1	TF1_5	1 1/2	96	15		
R1N2	TF1_5	1 1/2	96	15		
R1N3	BF1	1	34 1/2	24		
R1N4	BF2_5	2 1/2	34 1/2	24		
R1N5	WF1	1	42	12		
R1N6	TF1.25	1 1/4	96	15		
R1N7	WF1_5	1 1/2	42	12		

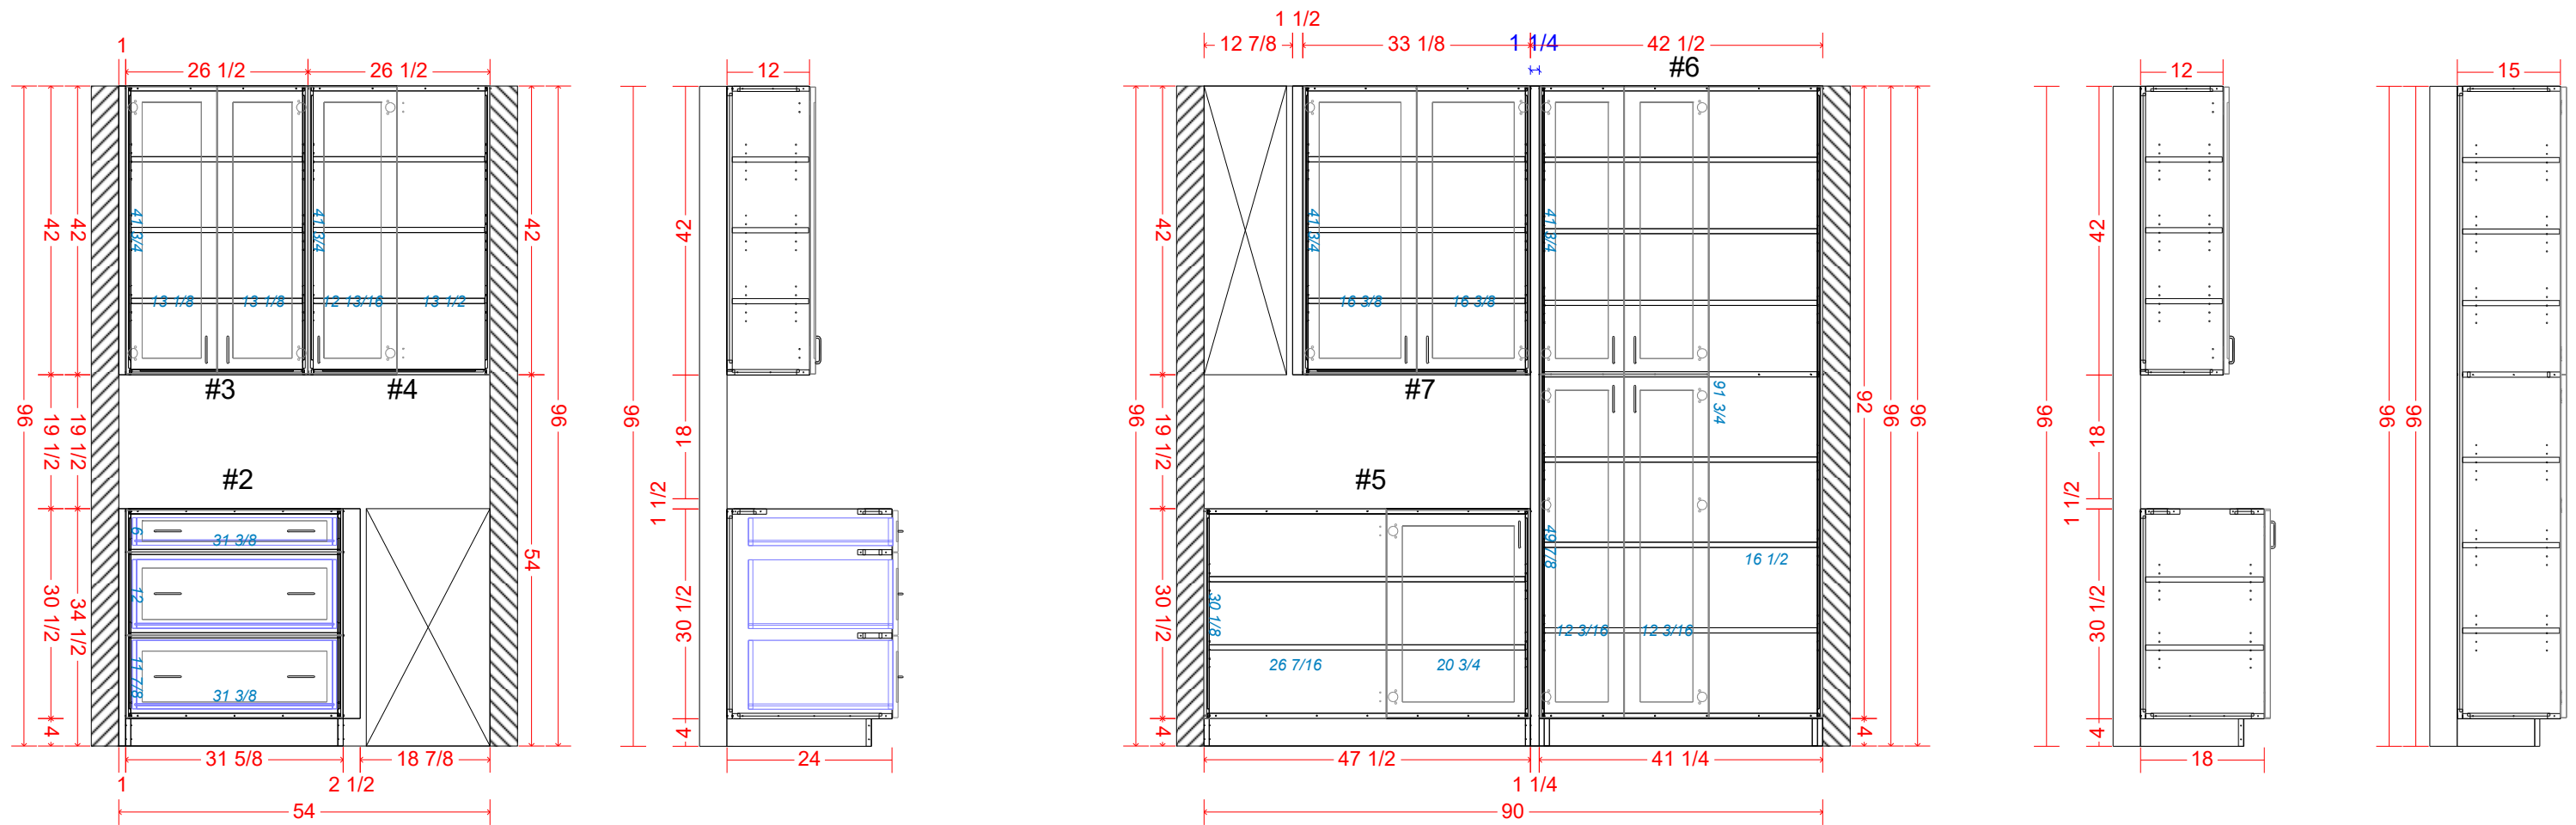

ID	Name	Width	Height	Depth	Description	Notes
R1C1	Tall Pair Doors	35 1/8	96	15		
R1N1	TF1_5	1 1/2	96	15		
R1N2	TF1_5	1 1/2	96	15		

ID	Name	Width	Height	Depth	Description	Notes
R1C2	3 Drawer Bank 1-2	31 5/8	34 1/2	24	3 Drawers	
R1C3	Wall Pair Door	26 1/2	42	12	W Pair Doors	
R1C4	Wall Blind Right	26 1/2	42	12	Blind 79b9590	
R1N3	BF1	1	34 1/2	24		
R1N4	BF2_5	2 1/2	34 1/2	24		
R1N5	WF1	1	42	12		

ID	Name	Width	Height	Depth	Description	Notes
R1C5	Base Blind Left	47 1/2	34 1/2	18	Blind 79b9590	
R1C6	Tall Pair Blind	41 1/4	96	15	Blind	
R1C7	Wall Pair Door	33 1/8	42	12	W Pair Doors	
R1N6	TF1.25	1 1/4	96	15		
R1N7	WF1_5	1 1/2	42	12		