



**Master Closet**

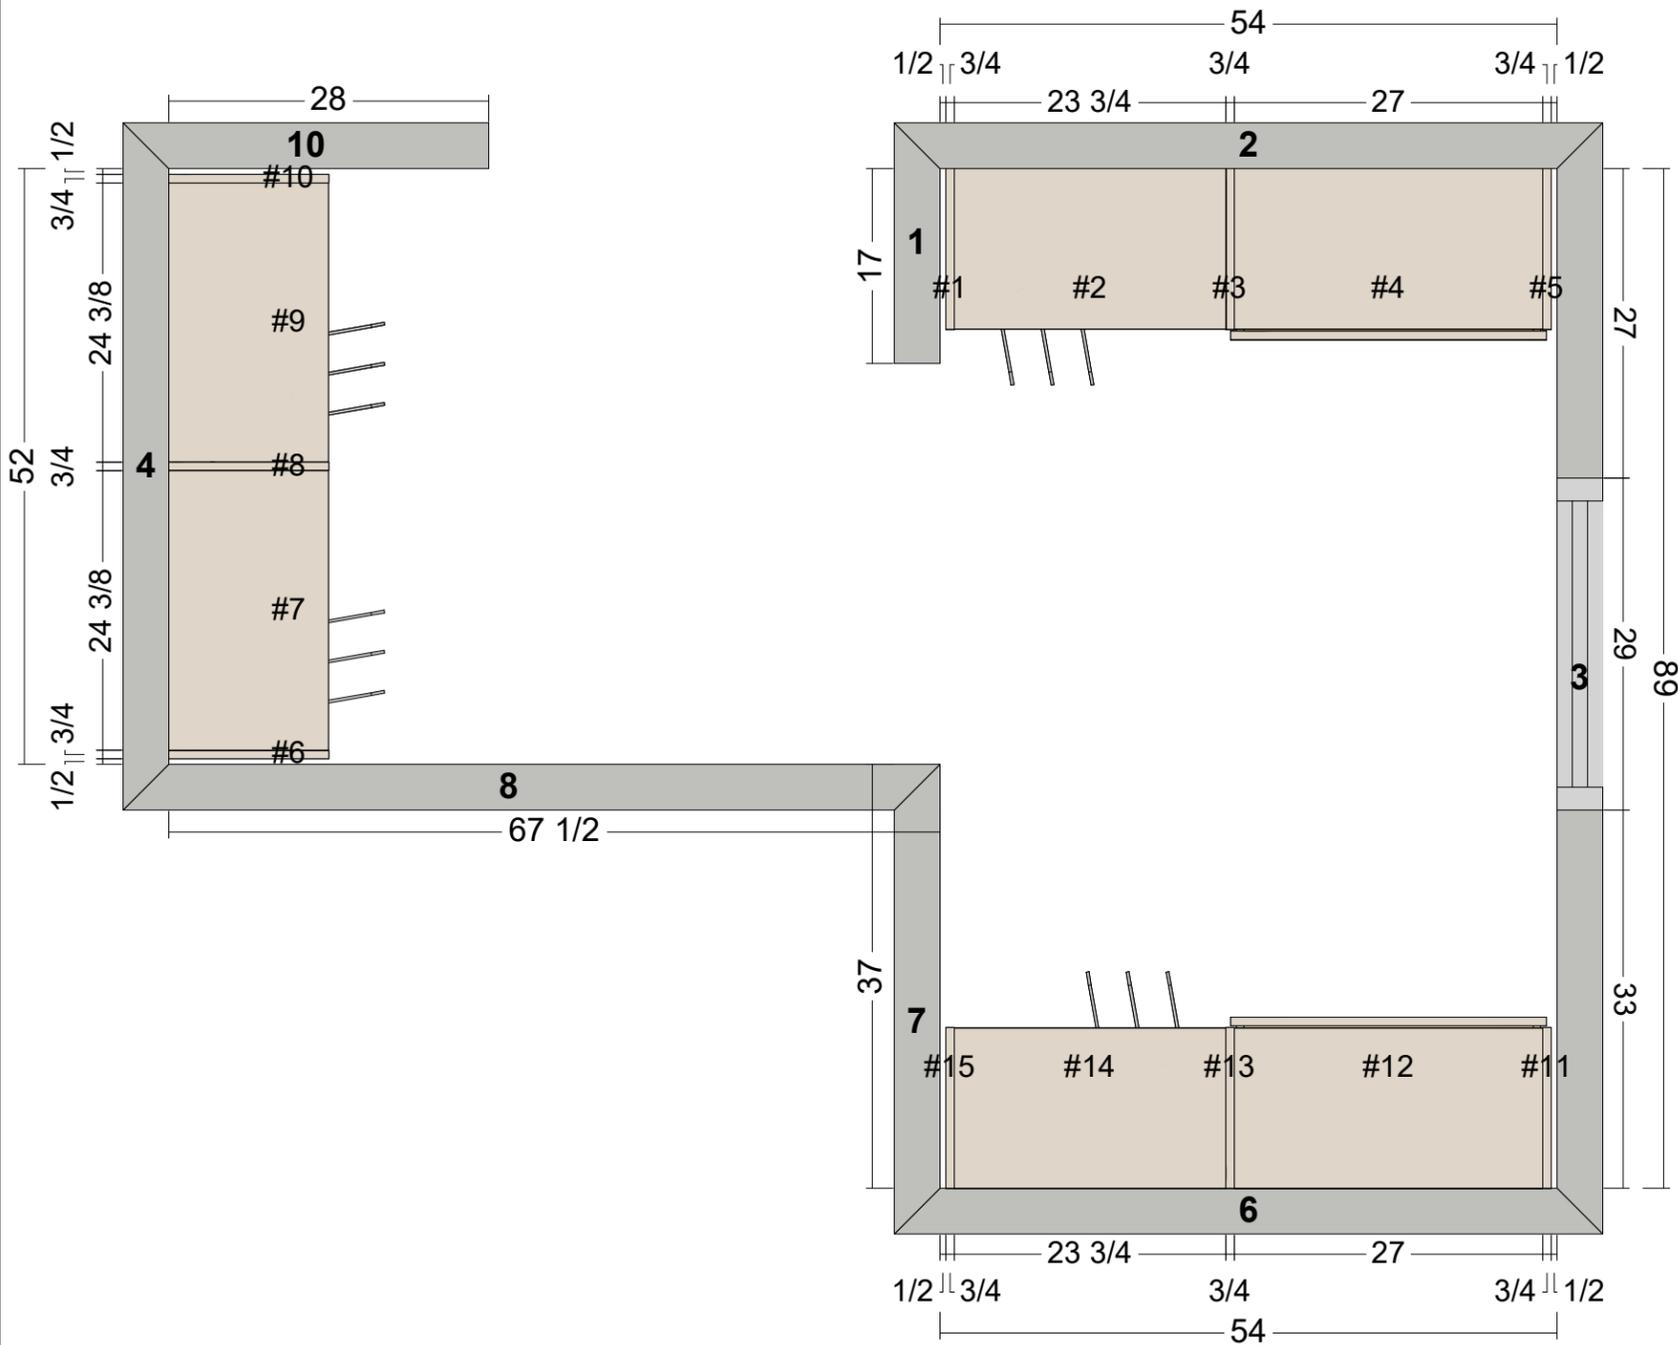


<b>Room 1 - Master Closet Selection</b>	
Closet Material:	3-4 Grain Melamine
Drawer Box Material:	5-8 Melamine
Drawer Guides:	Blum TANDEM 563H (USA)




Wall #2

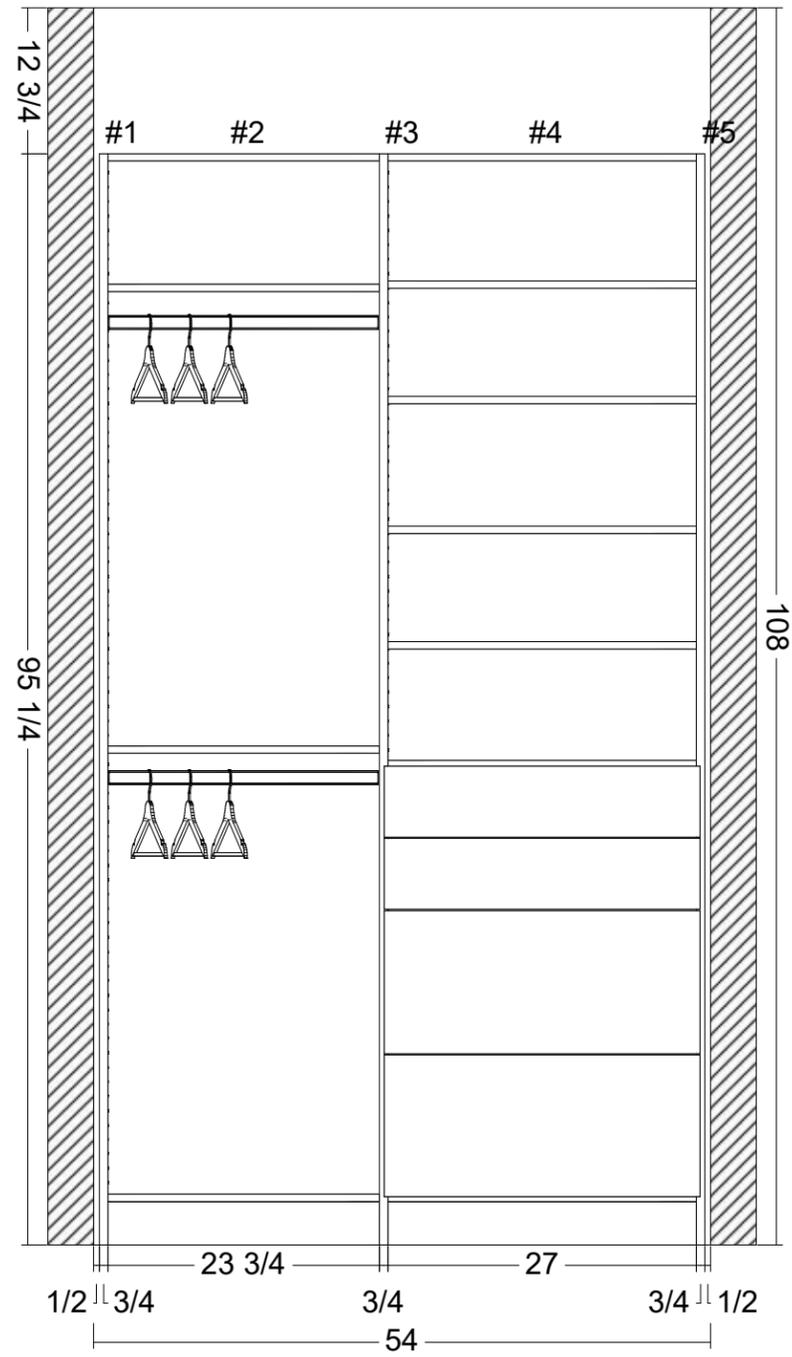

Wall #6

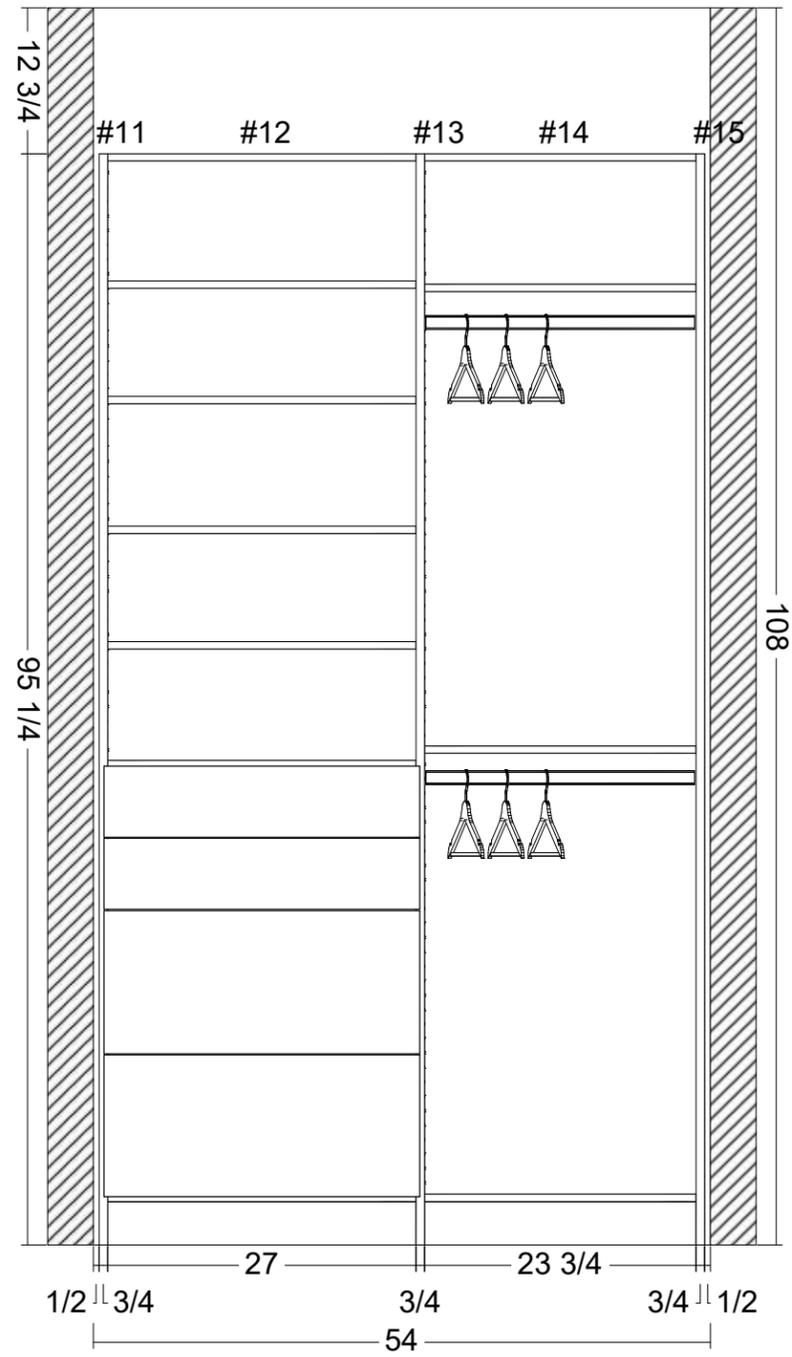

Wall #4

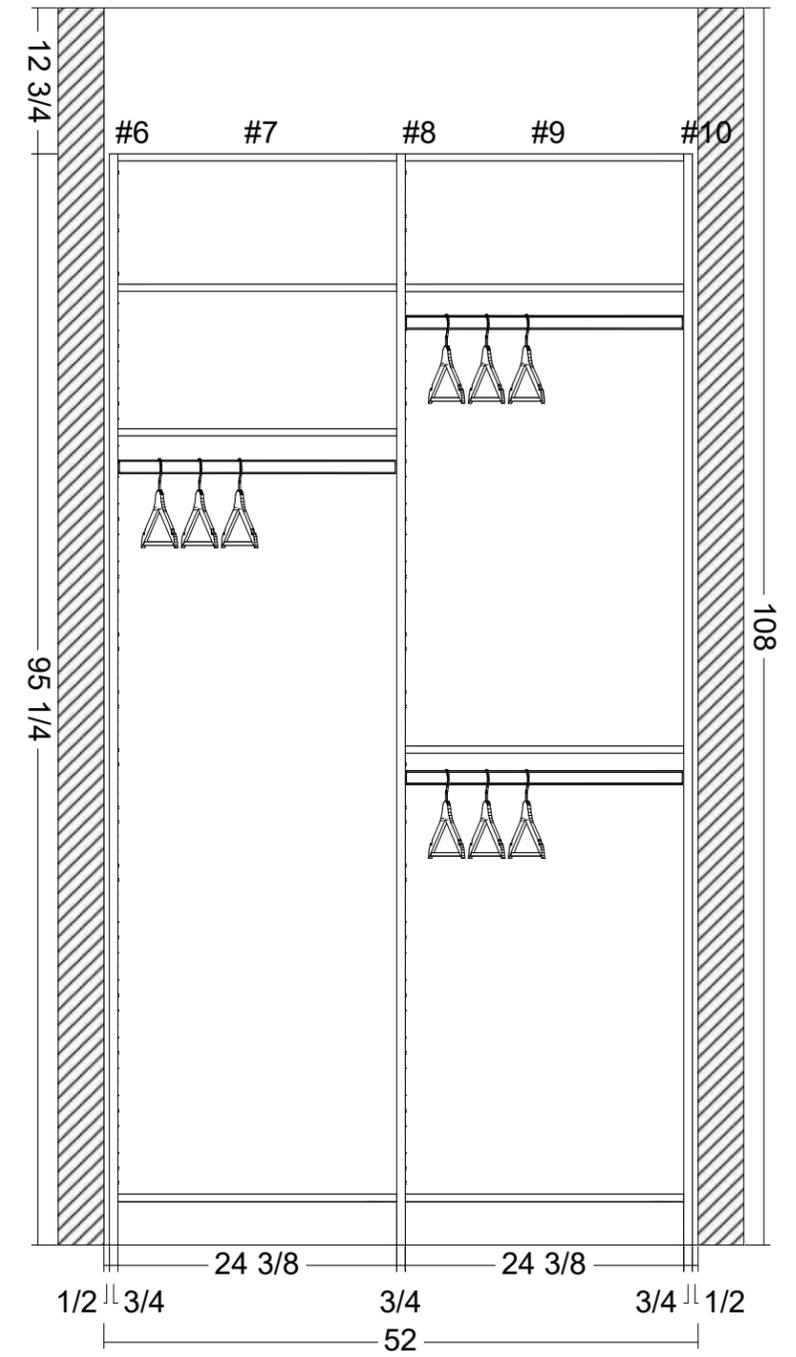


Job: **Evanston\_Closet**  
 Drawing Title: **Master Closet-Elevation**

Address: **120 Evanston NW**  
 Scale: **3/4" = 1'**  
 Date: **02/04/2026**  
 Revision: **1.0**




**Bed2 Closet**

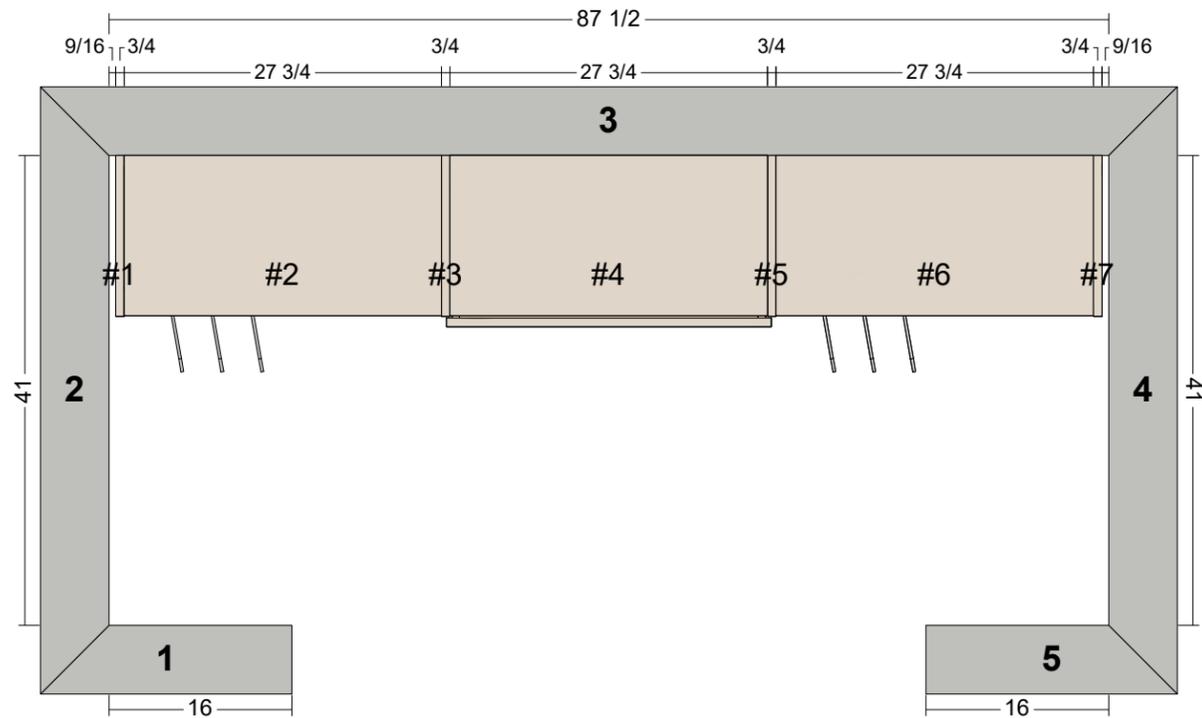


**Room 2 - Bed2 Closet Selection**

Closet Material: 3-4 Grain Melamine  
 Drawer Box Material: 5-8 Melamine  
 Drawer Guides: NA


**Wall #3**

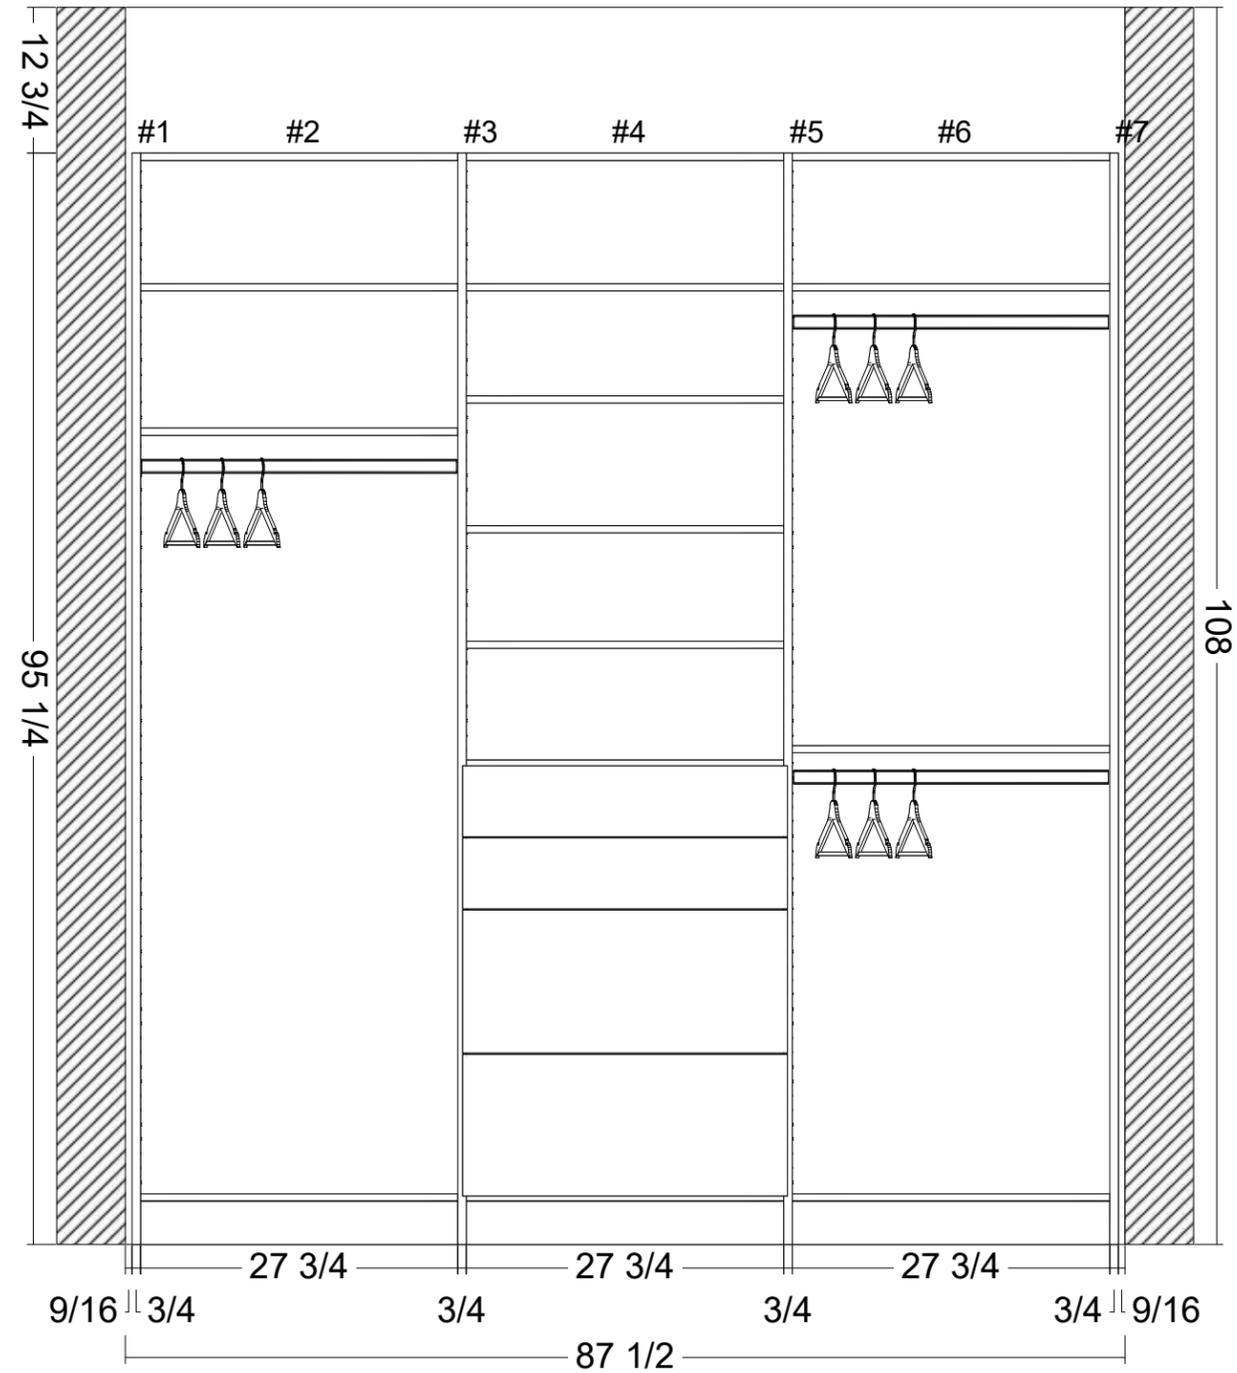

### Entry Closet

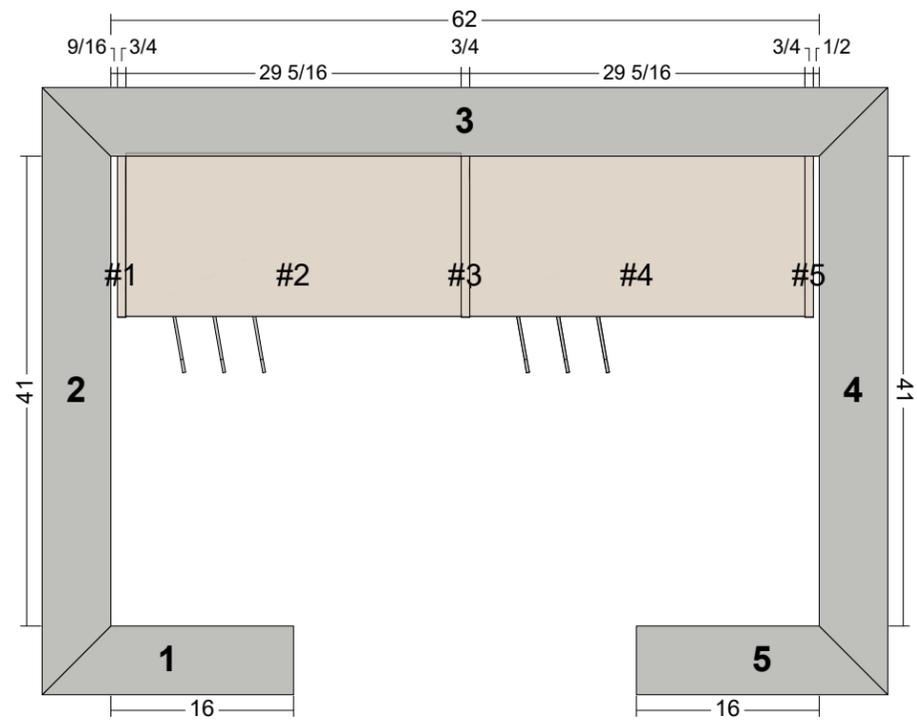

### Wall #3

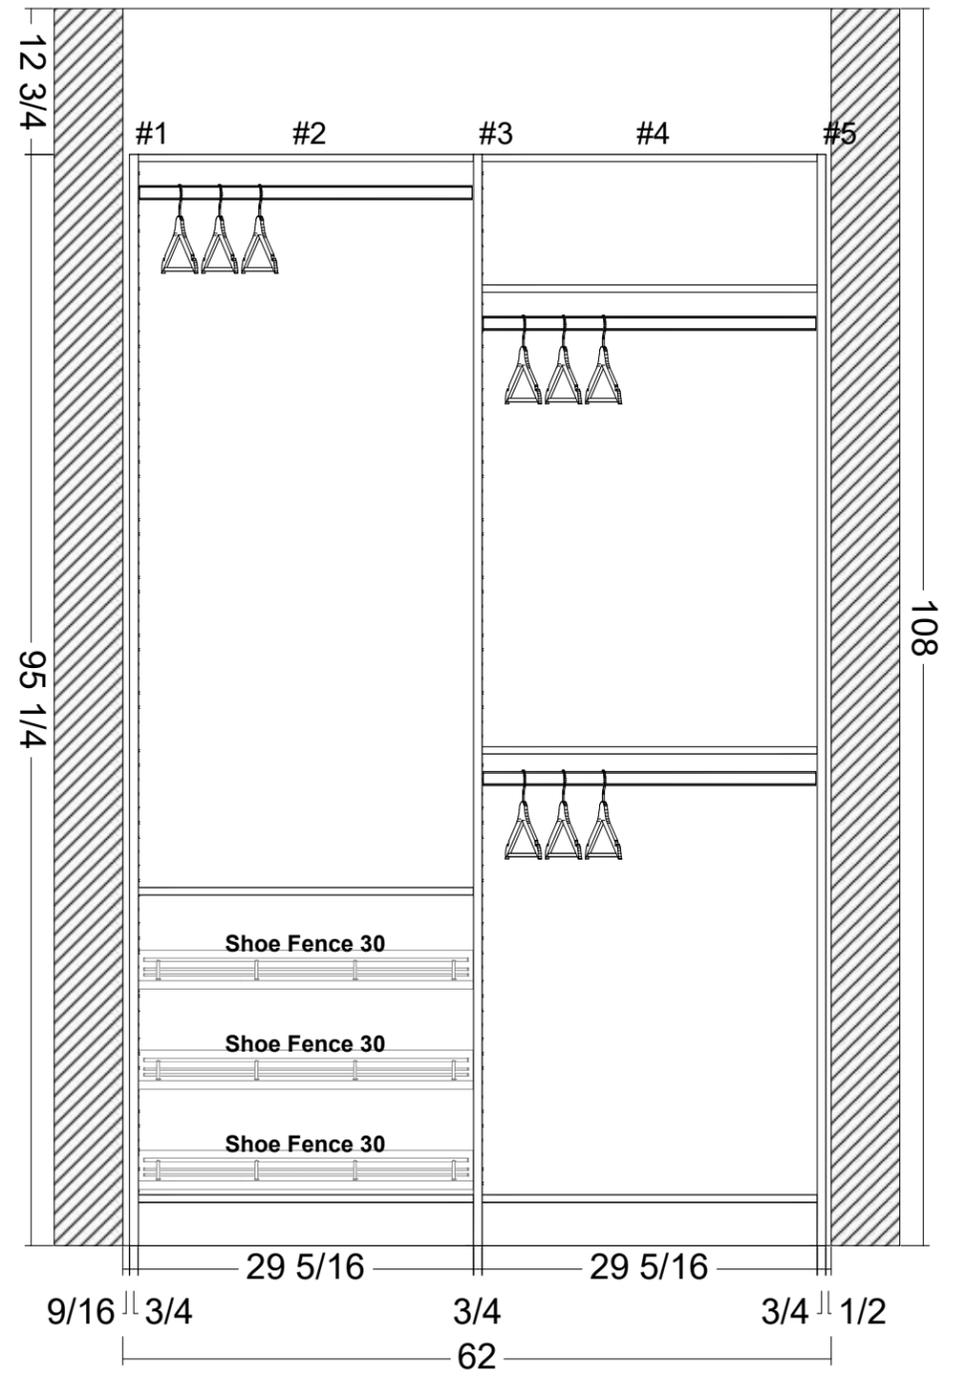

### Room 3 - Entry Closet Selection

Closet Material: 3-4 Grain Melamine  
 Drawer Box Material: 5-8 Melamine  
 Drawer Guides: NA

